




FRONT ELEVATION

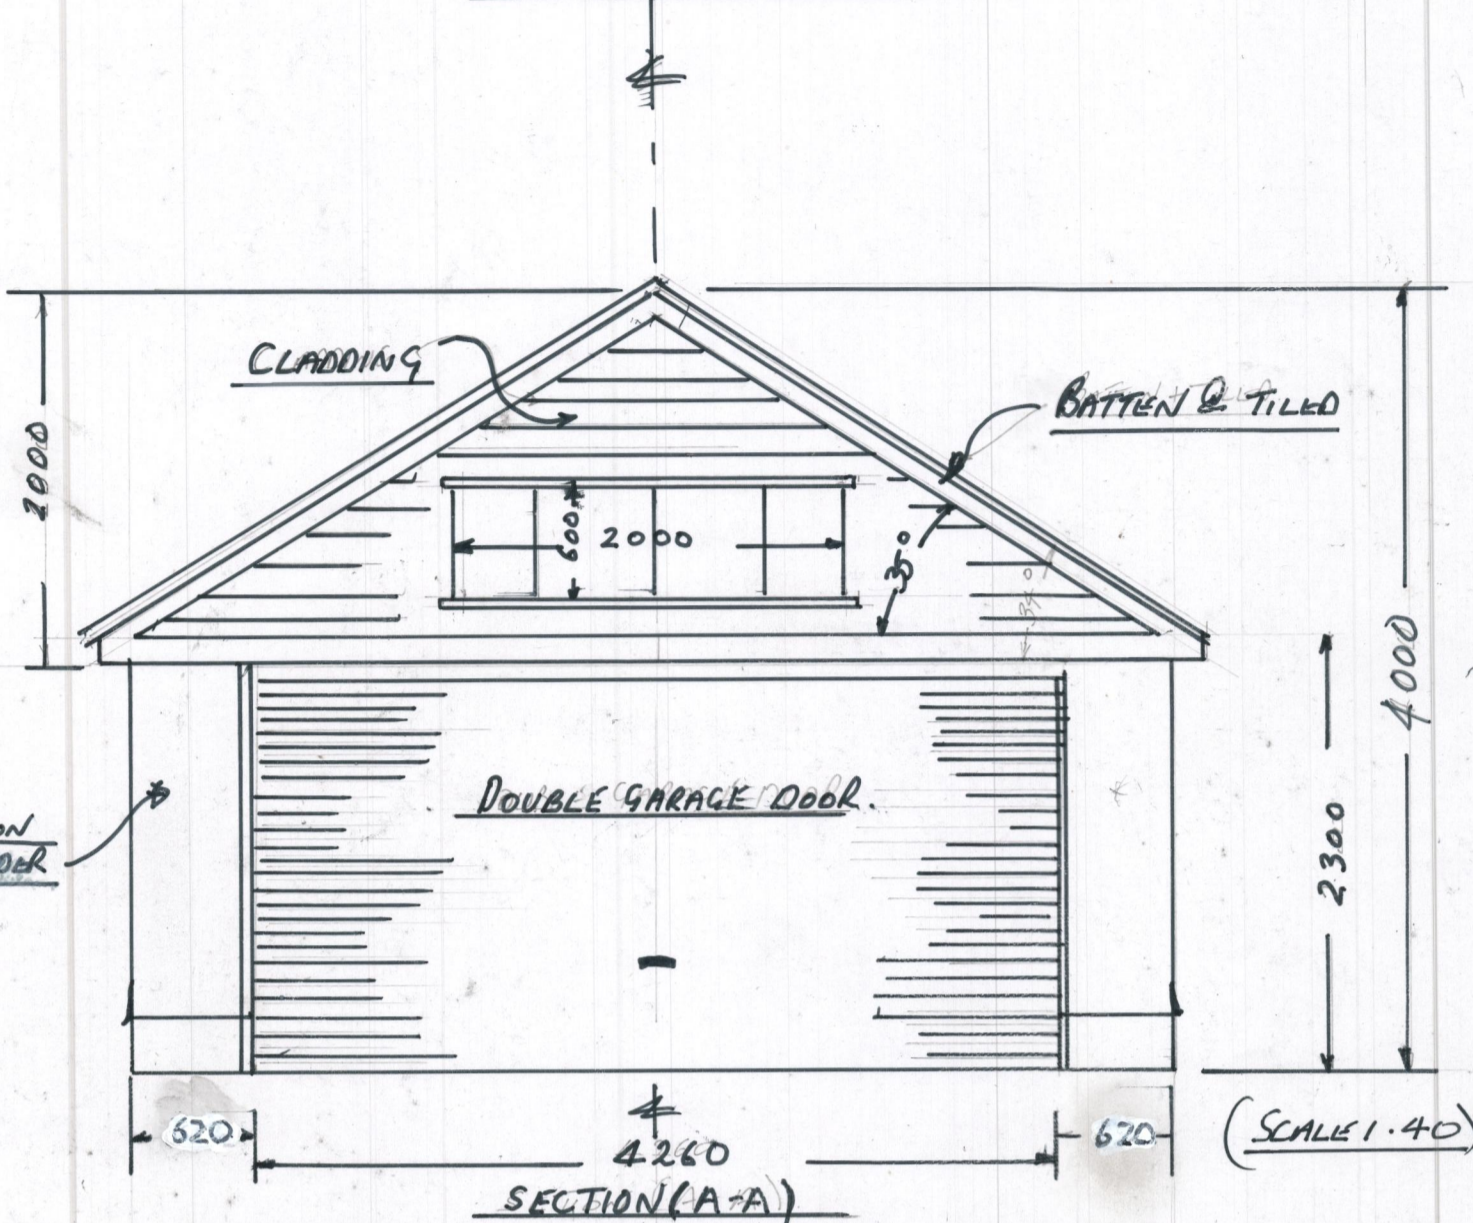

SECTION (A-A)

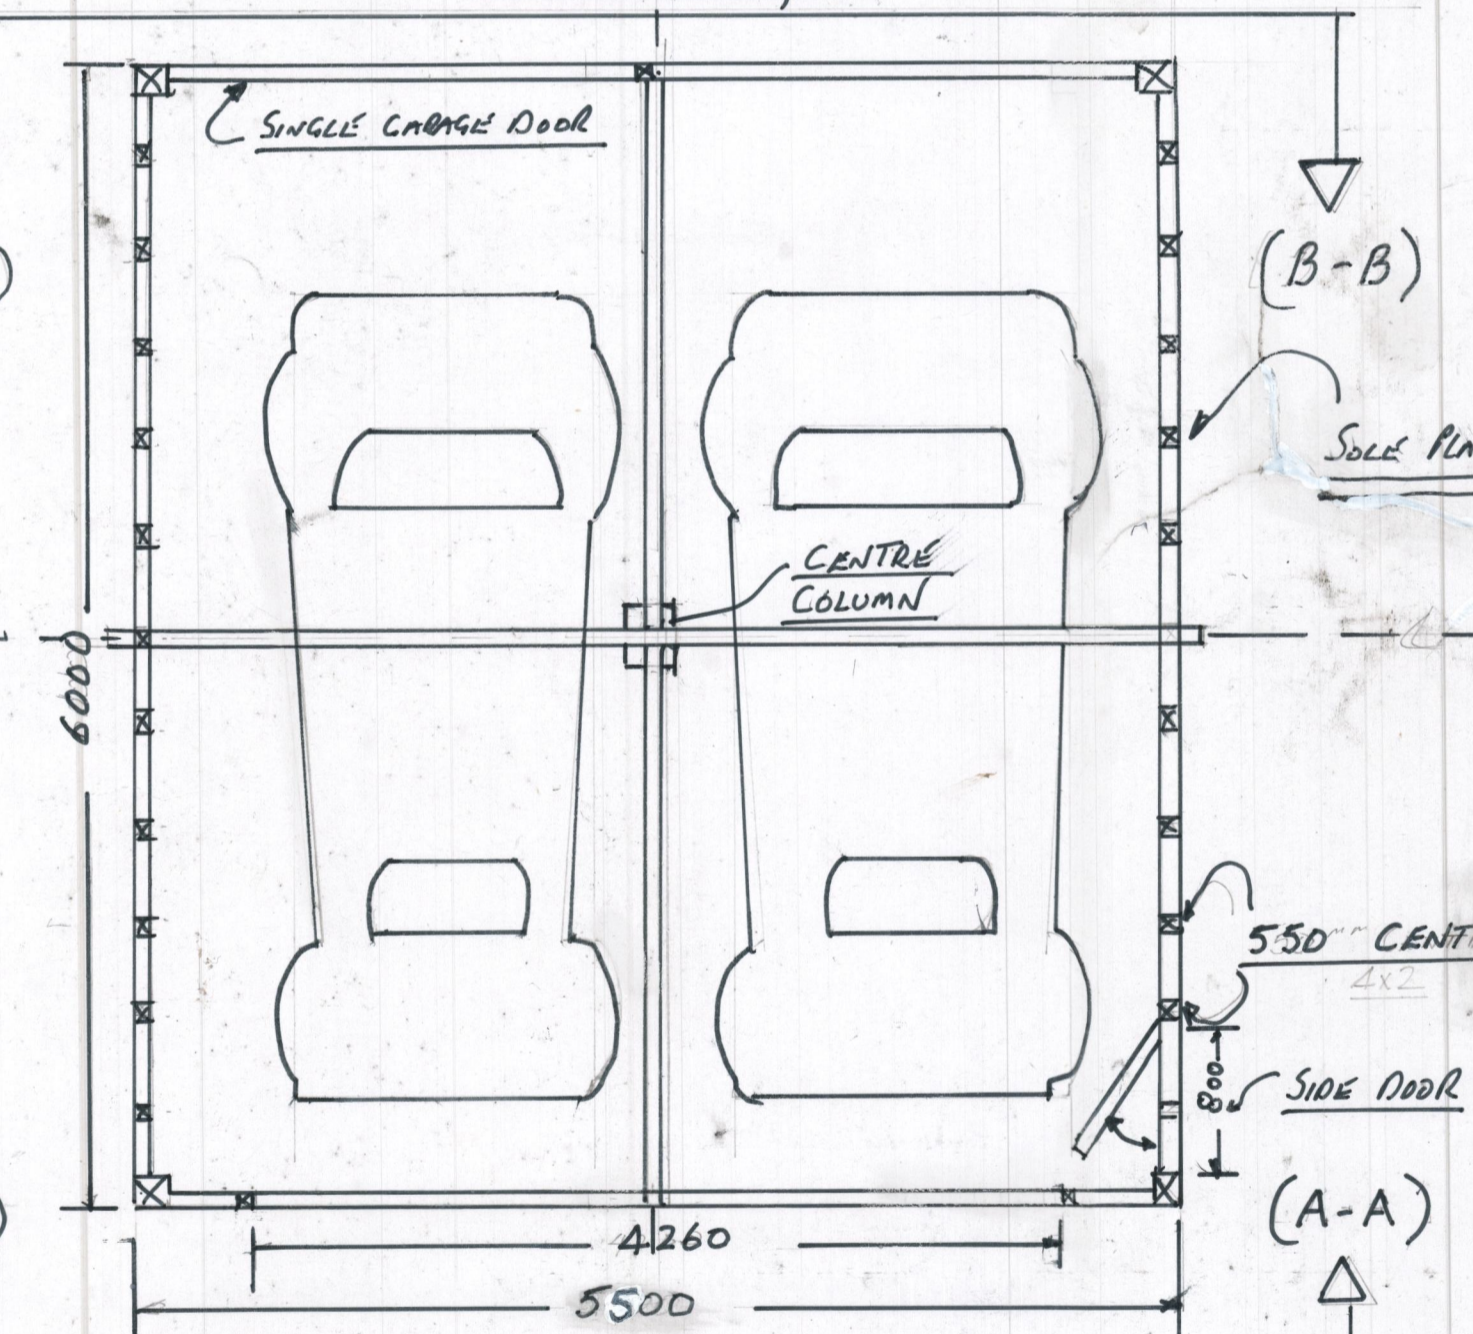


SECTION (A-A)

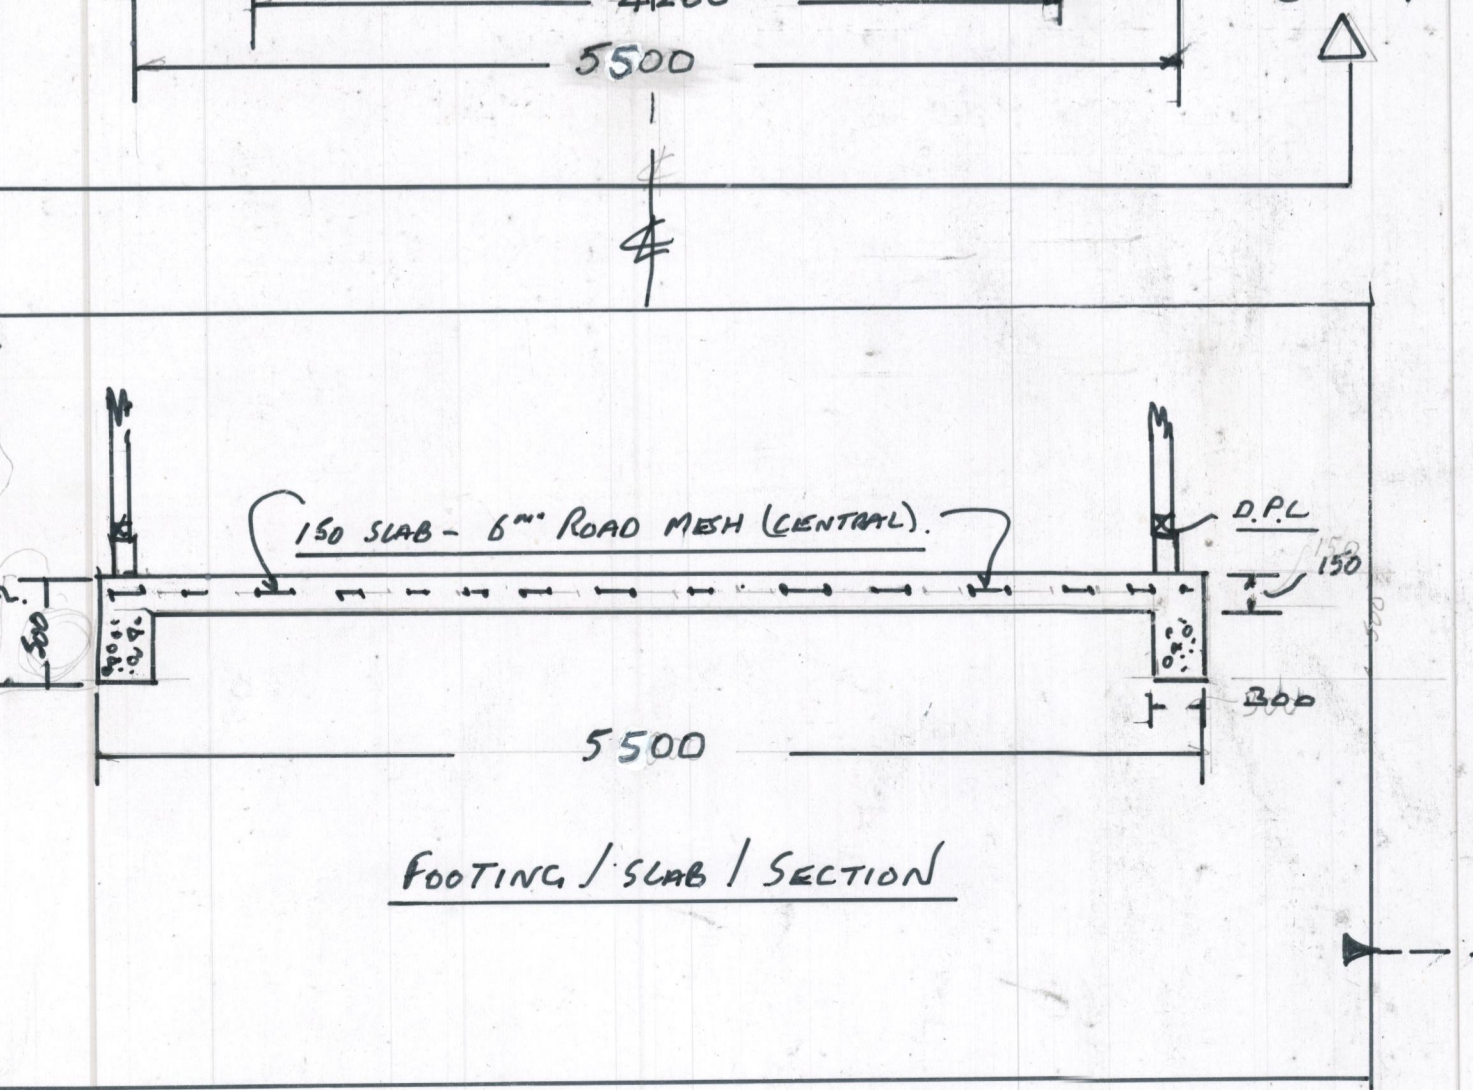


FOOTING / SLAB / SECTION

REAR ELEVATION

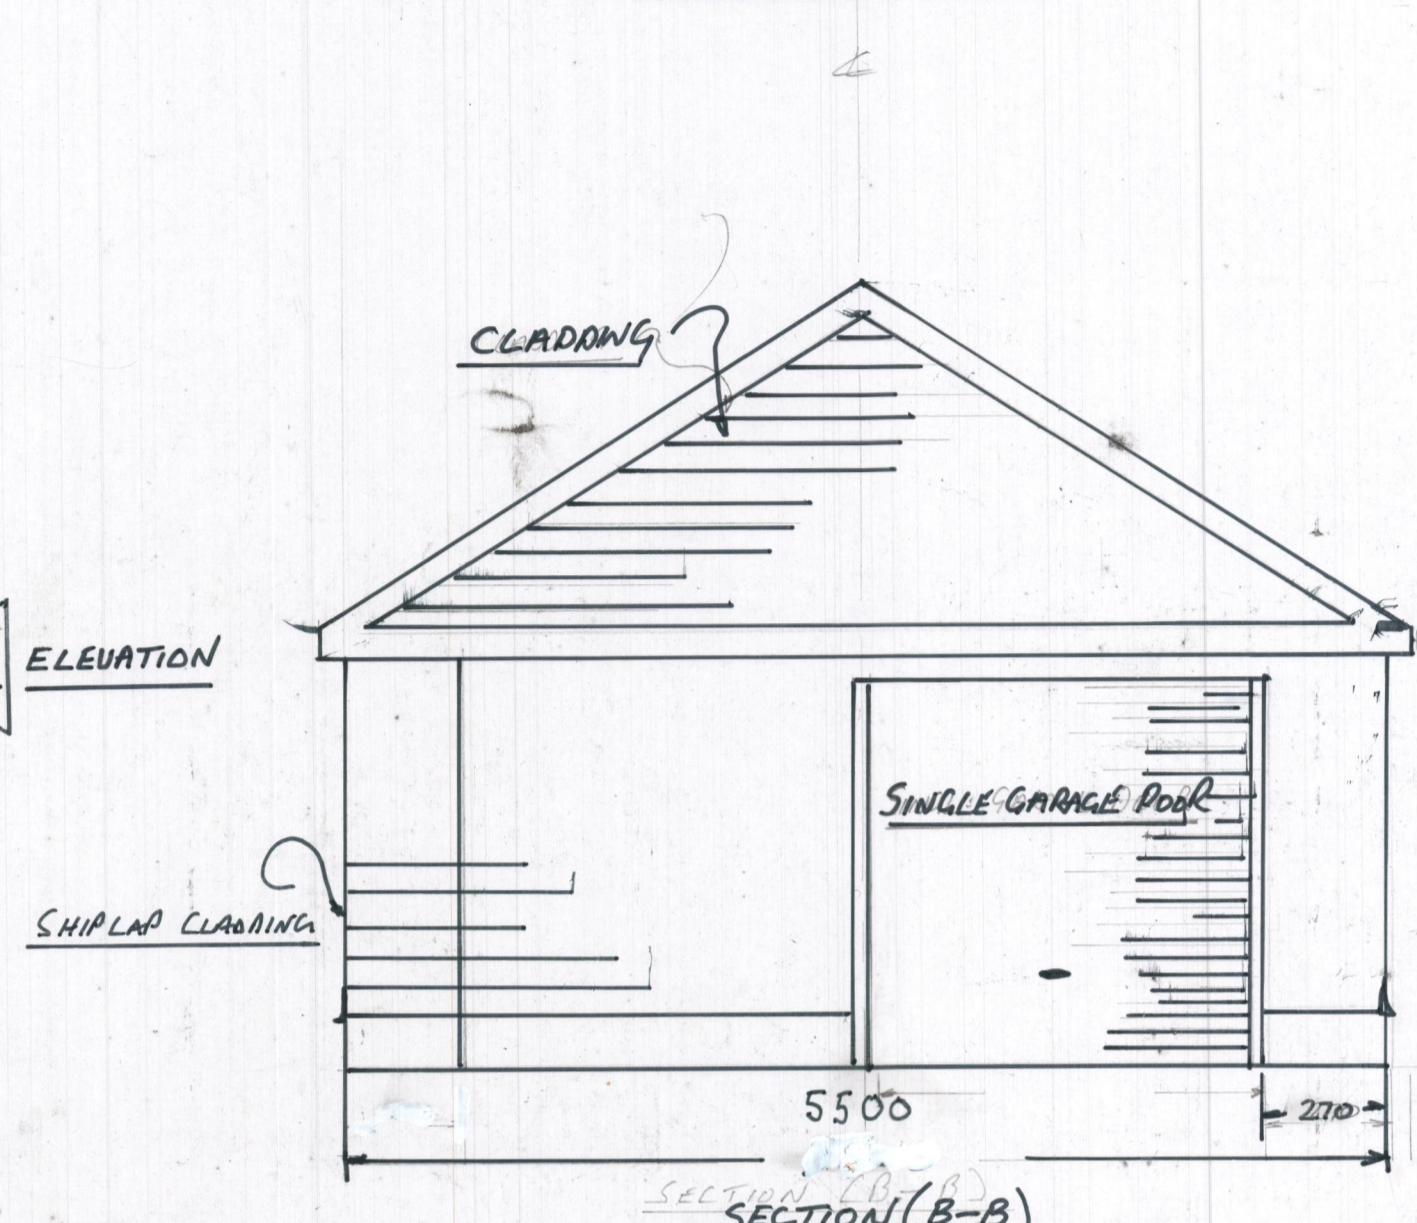


SECTION (B-B)

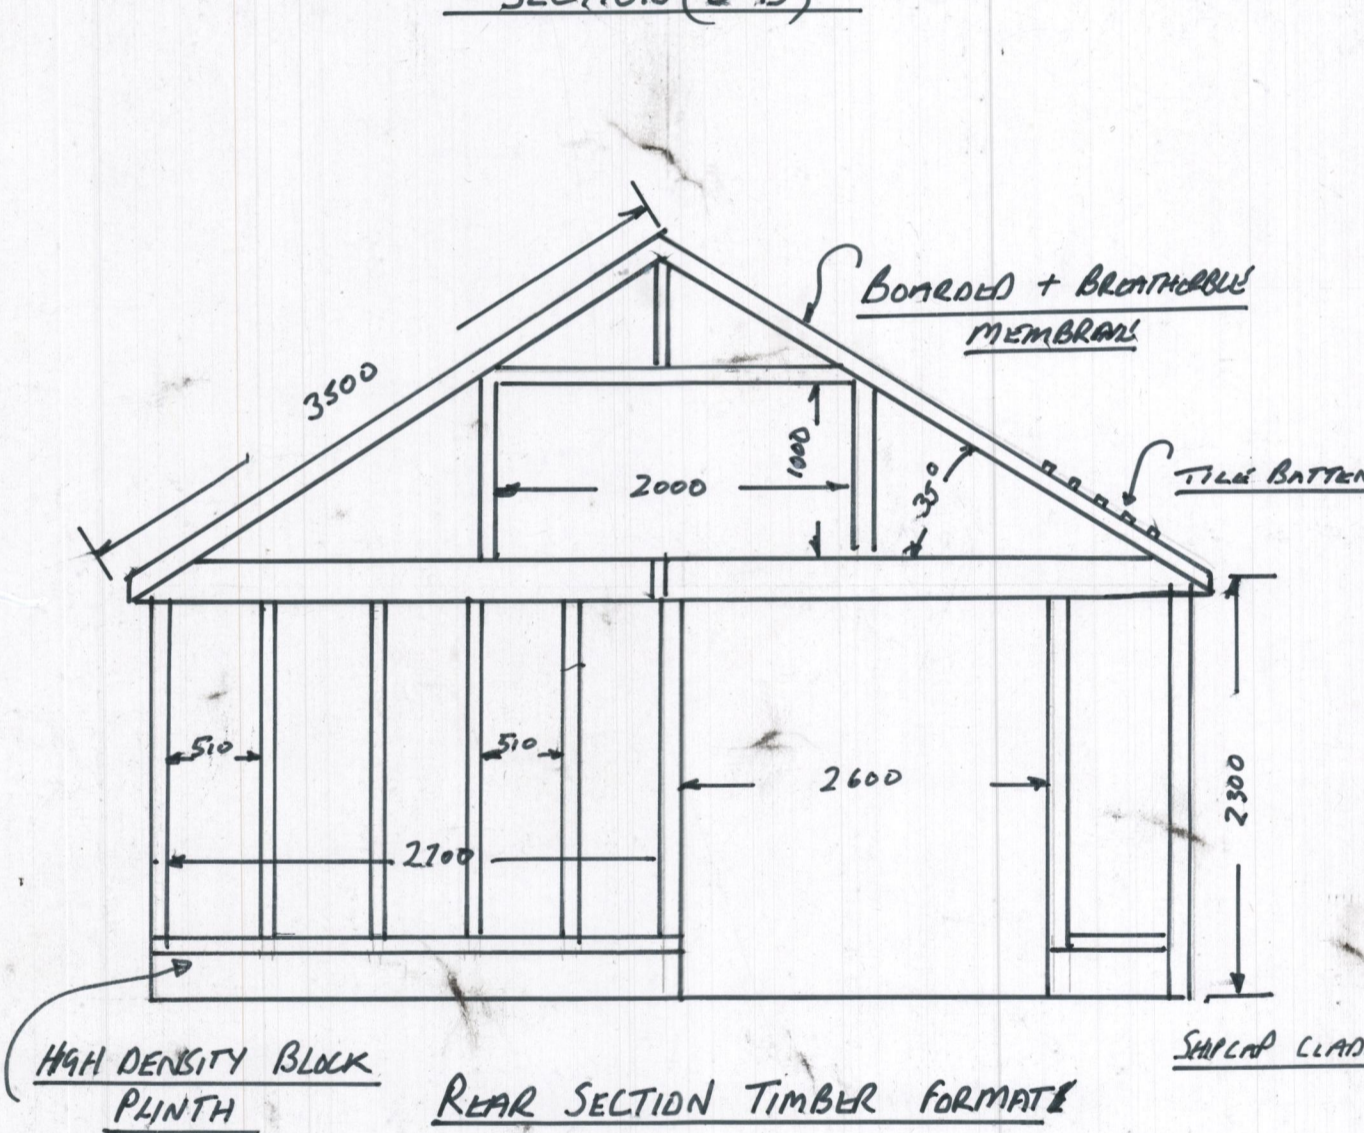


REAR SECTION TIMBER FRAME

6330

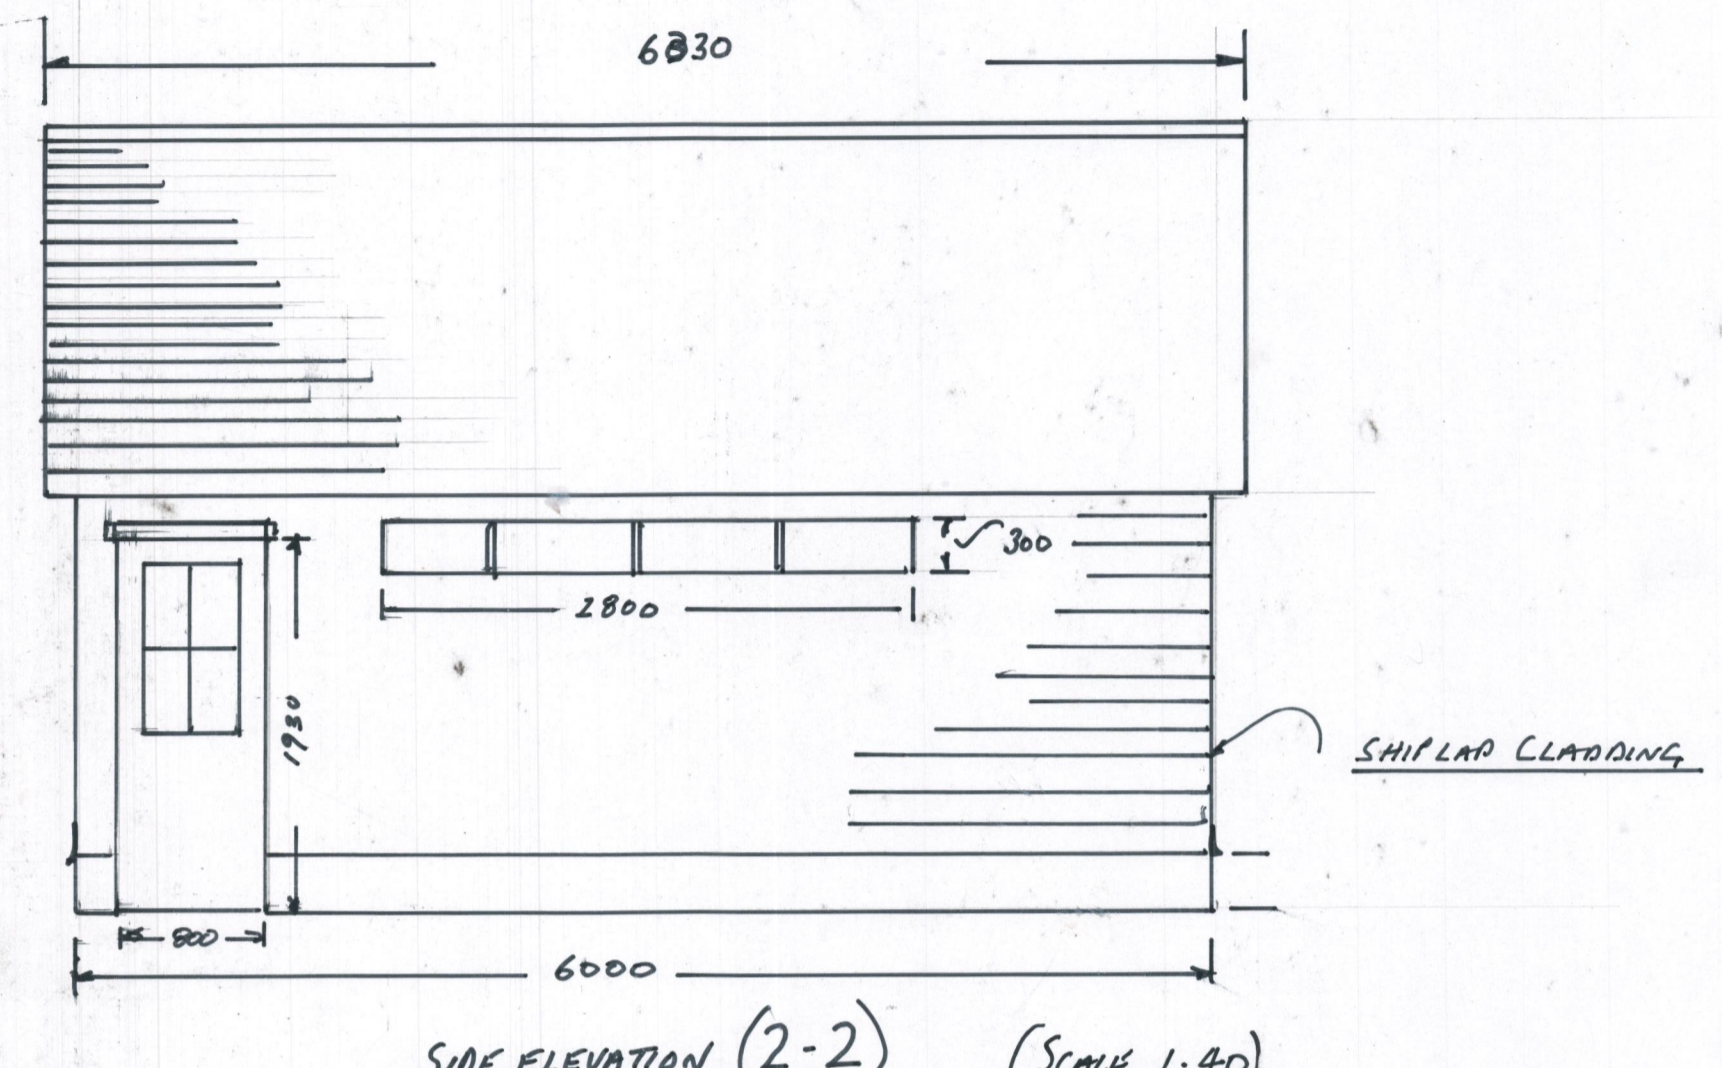


SIDE ELEVATION (2-2) (SCALE 1:40)

6330

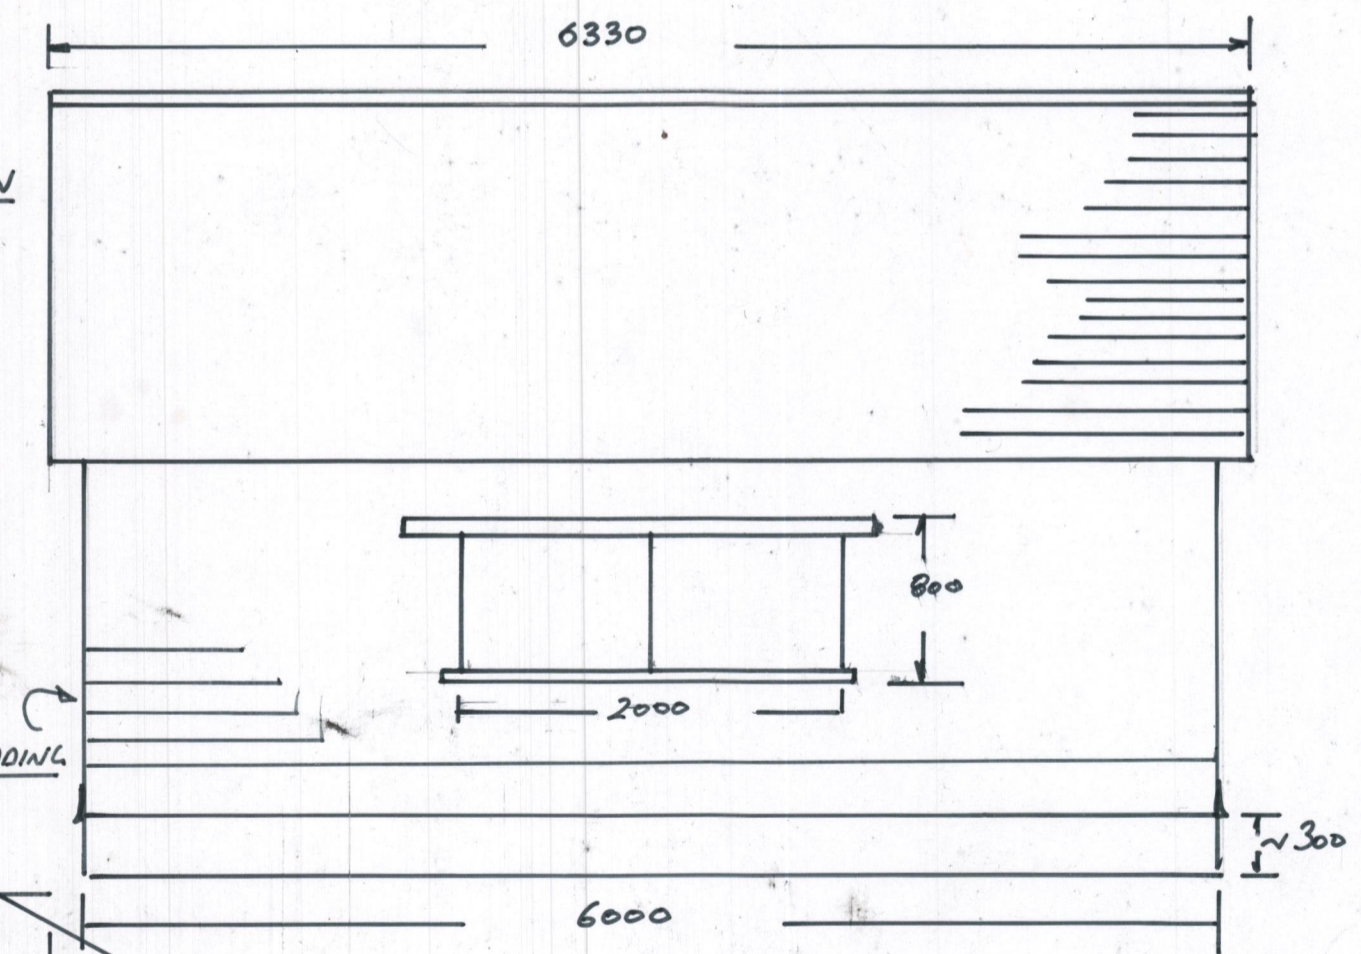

BOUNDARY ELEVATION (1-1)

MAIN HOUSE PLAN

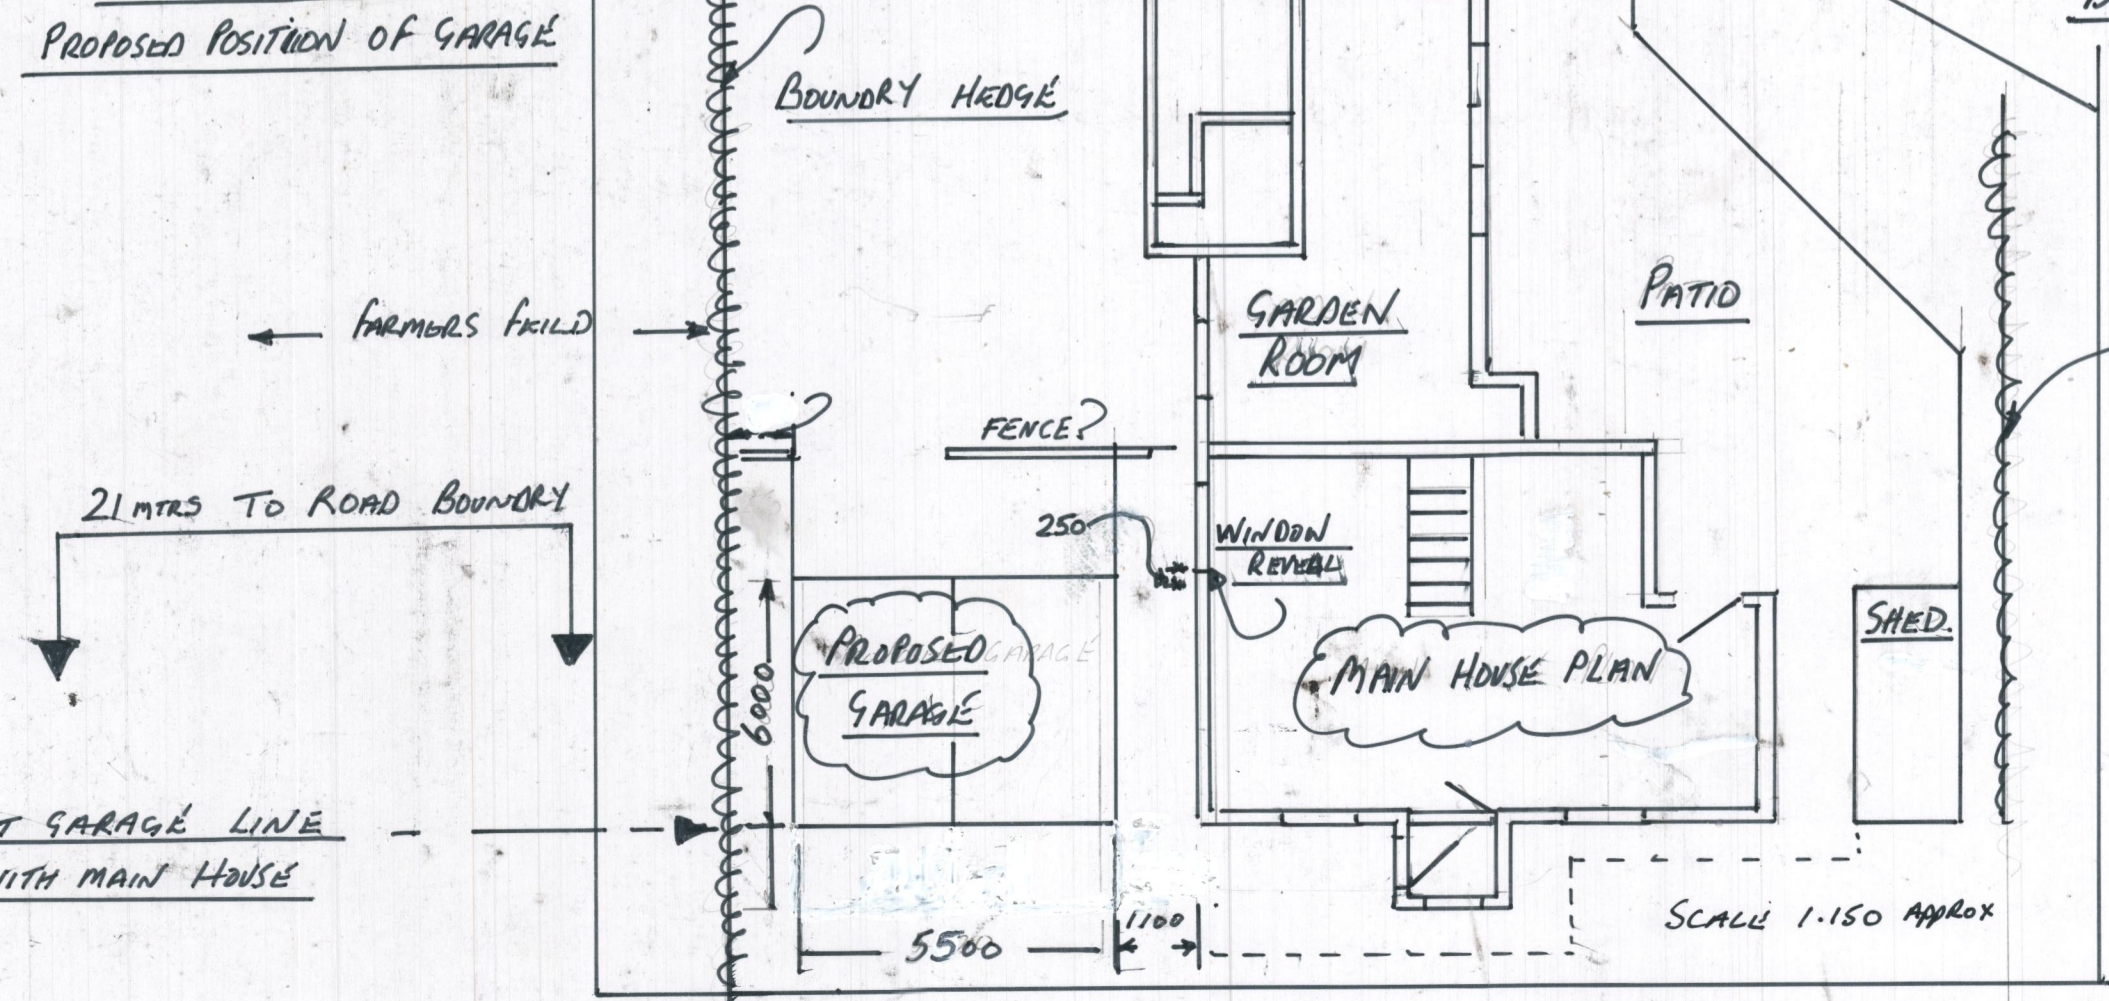

SCALE 1:150 APPROX

- ① ALL TIMBER GRADE C16
- ② CONCRETE GRADE FOOTING C20/GEN3
- ③ Ref C1-01 - REVISED 20/2/21

6<sup>th</sup> JANUARY 2021 Scale 1:40 / 1:150  
 MR AND MRS PICK  
 ROSEMARY COTTAGE,  
 HALE'S STREET,  
 TIVTSHALL - ST - MARGRET,  
 NORFOLK,  
 NR152EE