




Existing Ground Floor Plan
1 : 100

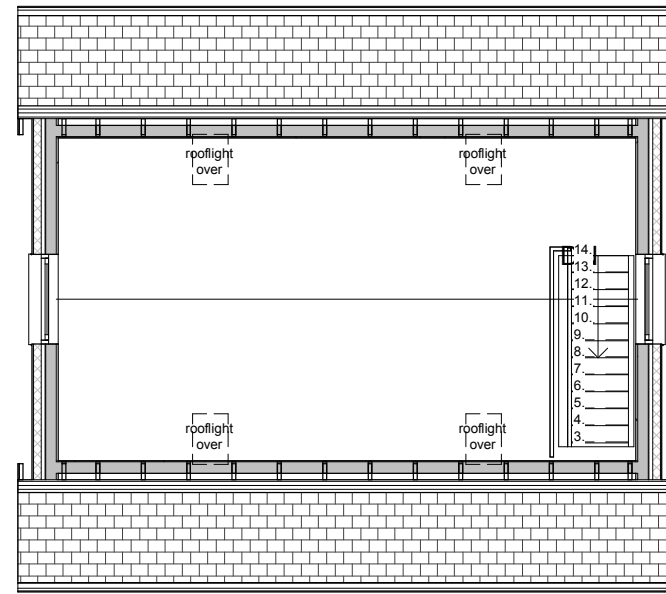


Existing First Floor Plan
1 : 100

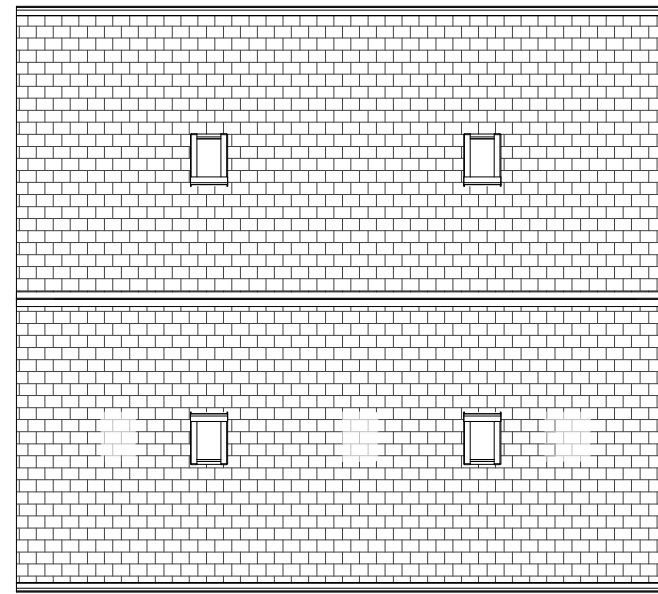


Existing Roof Plan
1 : 100

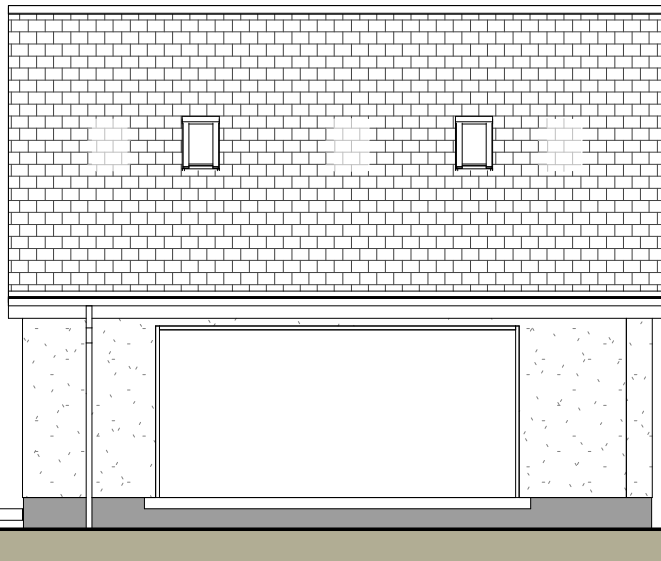


Existing South West Elevation
1 : 100

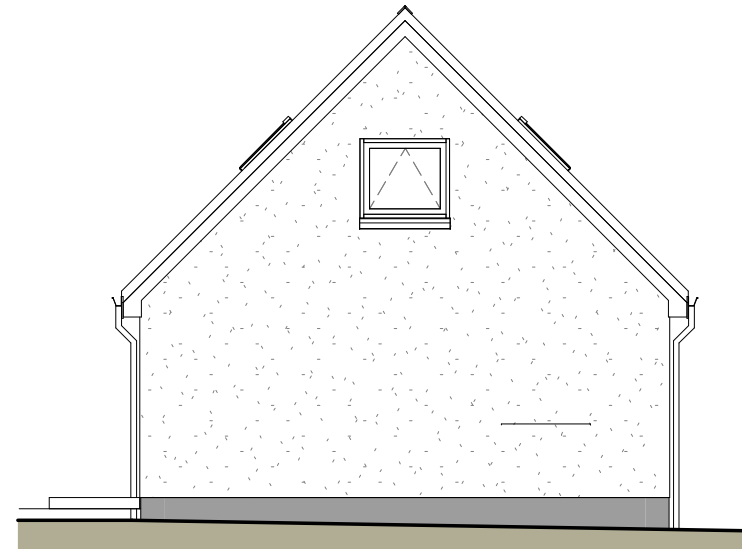


Existing South East Elevation
1 : 100

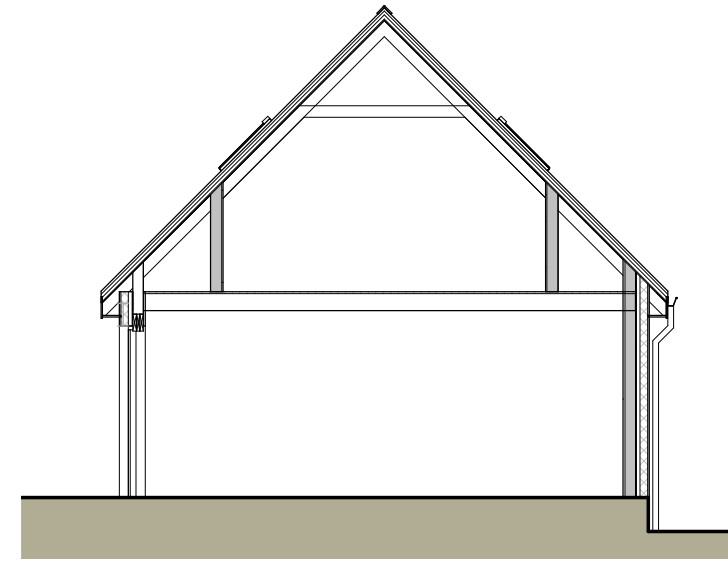


Existing Typical Cross-Section
1 : 100

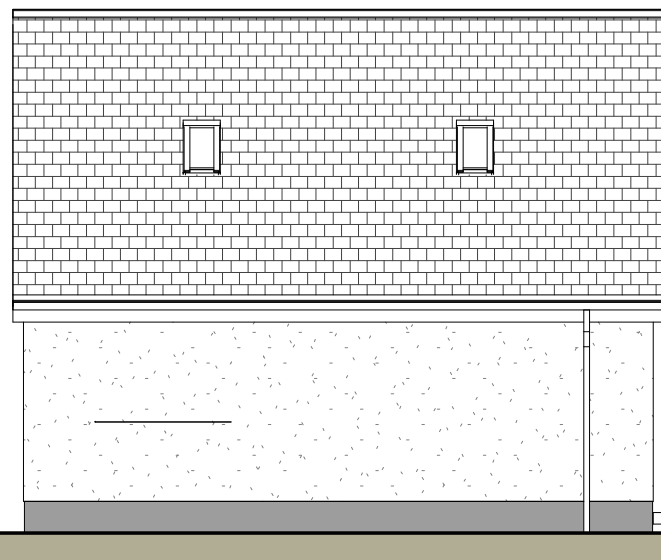

Existing North East Elevation
1 : 100

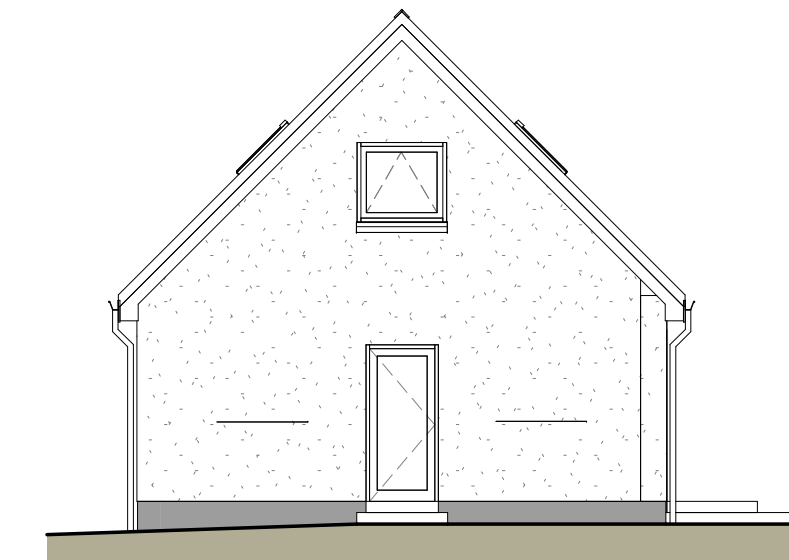

Existing North West Elevation
1 : 100

 

VISUAL SCALE 1:100 @ A3

ALL DIMENSIONS TO BE CHECKED ON SITE
DO NOT SCALE FROM THIS DRAWING.
USE FIGURED DIMENSIONS ONLY.
IF IN DOUBT ASK.
THIS DRAWING IS THE COPYRIGHT OF CRGP LTD. AND
SHOULD NOT BE REPRODUCED IN ANY FORMAT WITHOUT
PRIOR APPROVAL.

Rev	Date	Description	By
A	-	Original - First Issue	

CRGP Limited
Unit 9 The Green House
Beechwood Buisness Park
Inverness IV2 3BL



also in Glasgow

Tel: 01463 718200
Fax: 01463 716222
web: www.crgp.co.uk

Architecture Building Surveying Project Management Quantity Surveying

CLIENT

Mr. & Mrs. Fullerton

PROJECT

Conversion of Domestic Garage to
Dwelling House (Residential Annex)
Lumag, Balloch

DRG. TITLE

Existing Garage Plans, Elevations
& Section

STATUS

PLANNING

DRAWN

AW(INV)

SCALE

1 : 100

CHECKED

Checker

ORIGINAL

A3

JOB NO.

9395

DATE

Feb. 2021

DRG. NO. -REV.

9395-PL(00)002-A