



EXISTING REAR ELEVATION

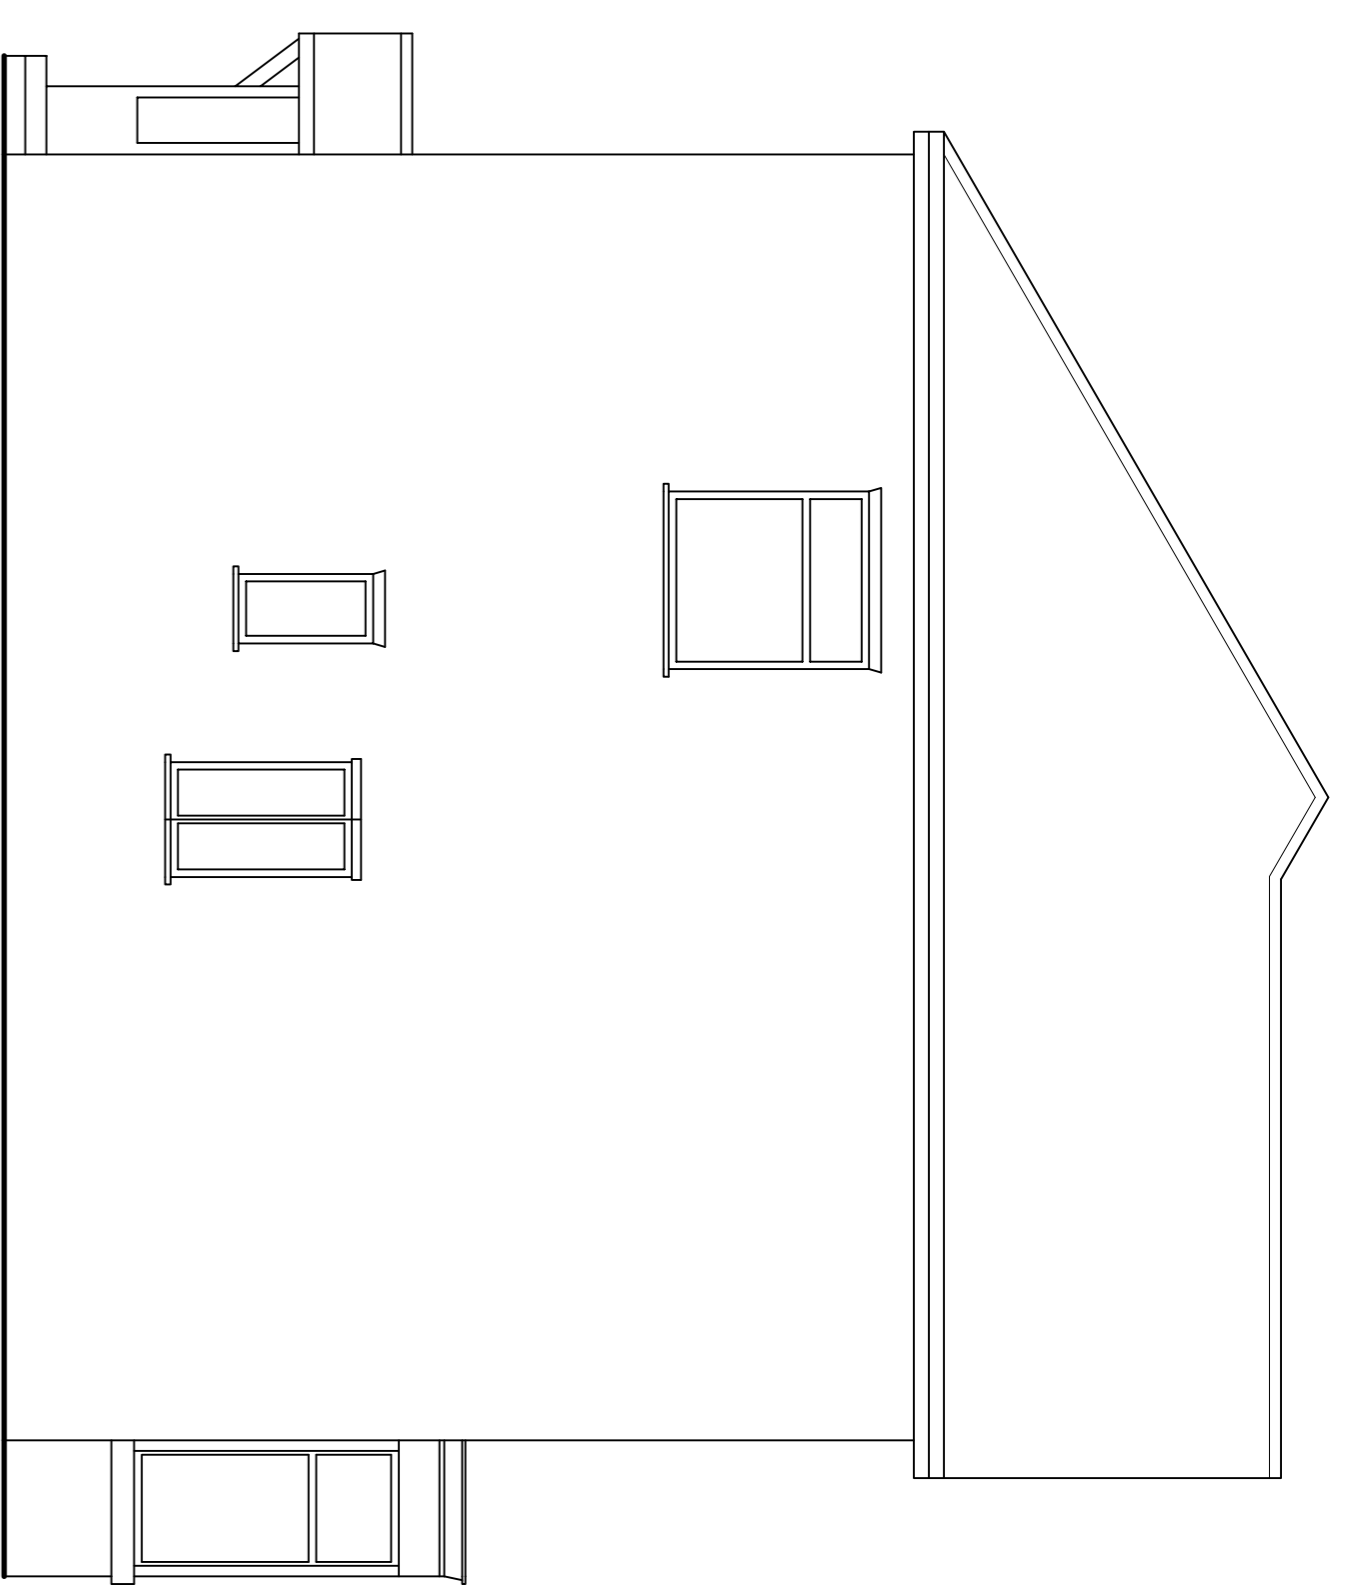

EXISTING SIDE ELEVATION

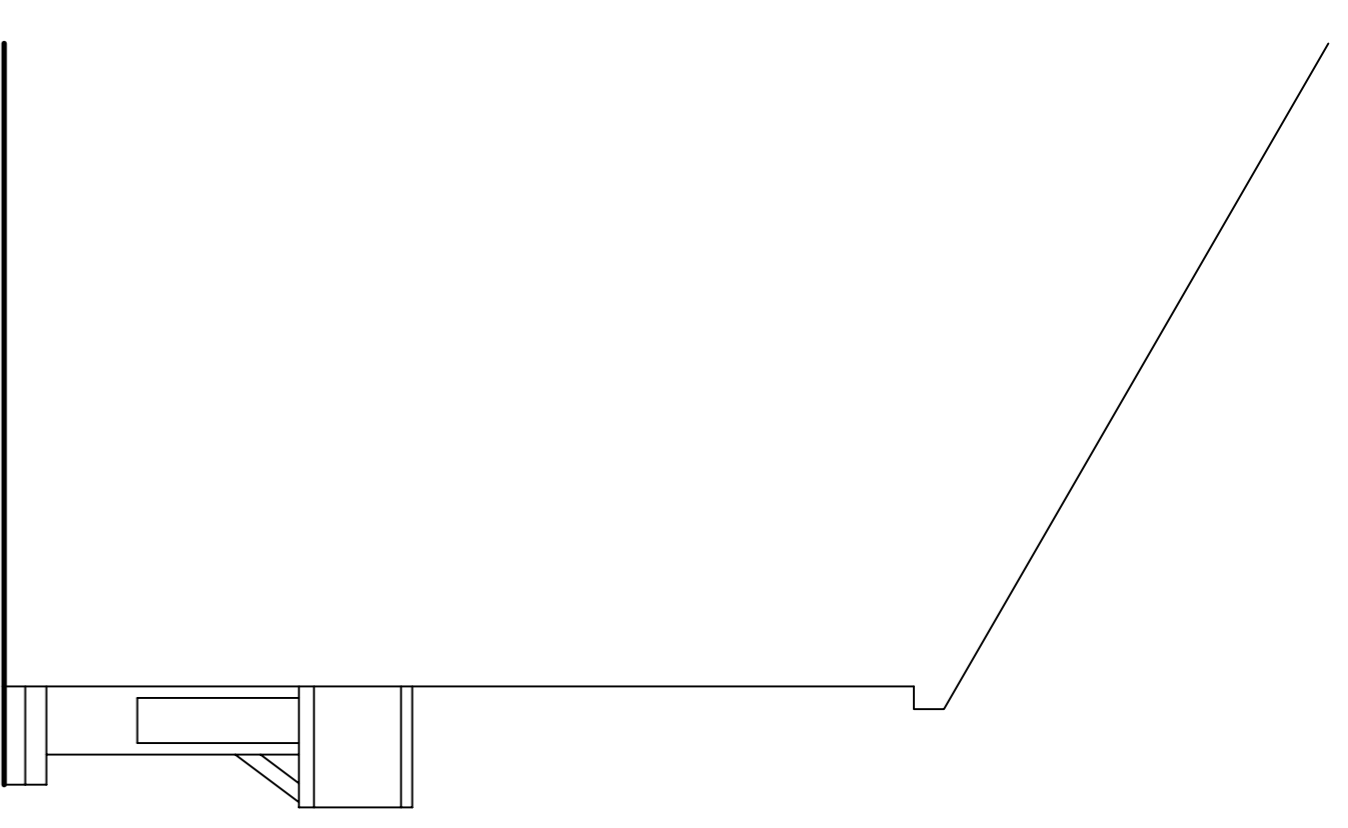

EXISTING SIDE ELEVATION



EXISTING GROUND FLOOR PLAN

THIS DRAWING IS FOR LAWFUL DEVELOPMENT APPLICATION ONLY

Revision	Date	Amendment Detail

Project <b>186 Warbreck Hill Rd, Blackpool</b> Proposed Rear Extension		Drawing No.	Revision
Drawing Title <b>Existing Plan and Elevations</b>			
Scale 1:50	Drawn/Checked Feb 2021	Date Feb 2021	Revision