




DO NOT SCALE FROM DRAWING

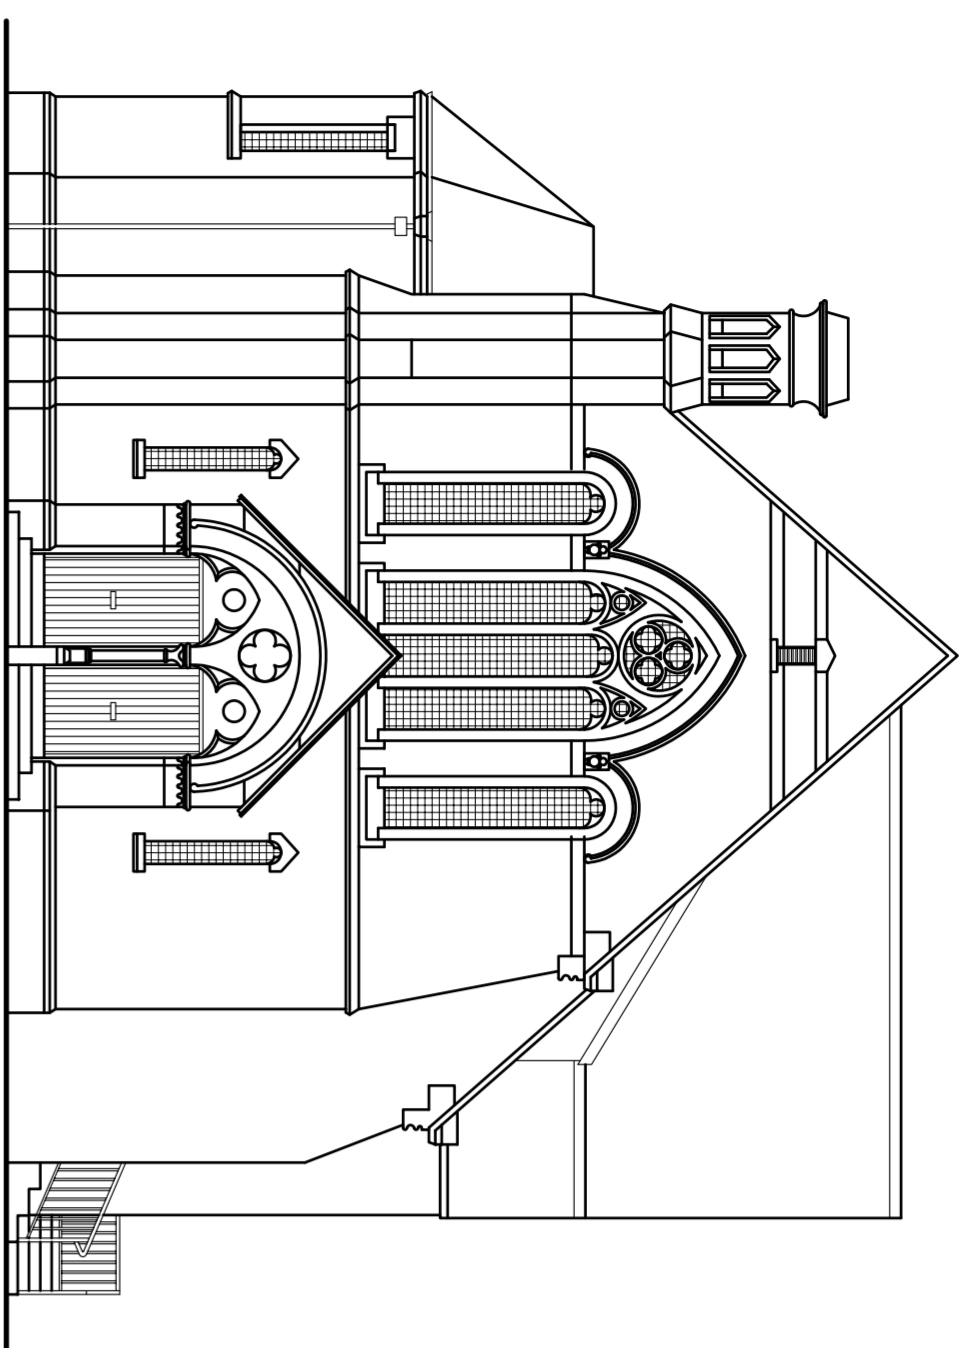


FRONT ELEVATION

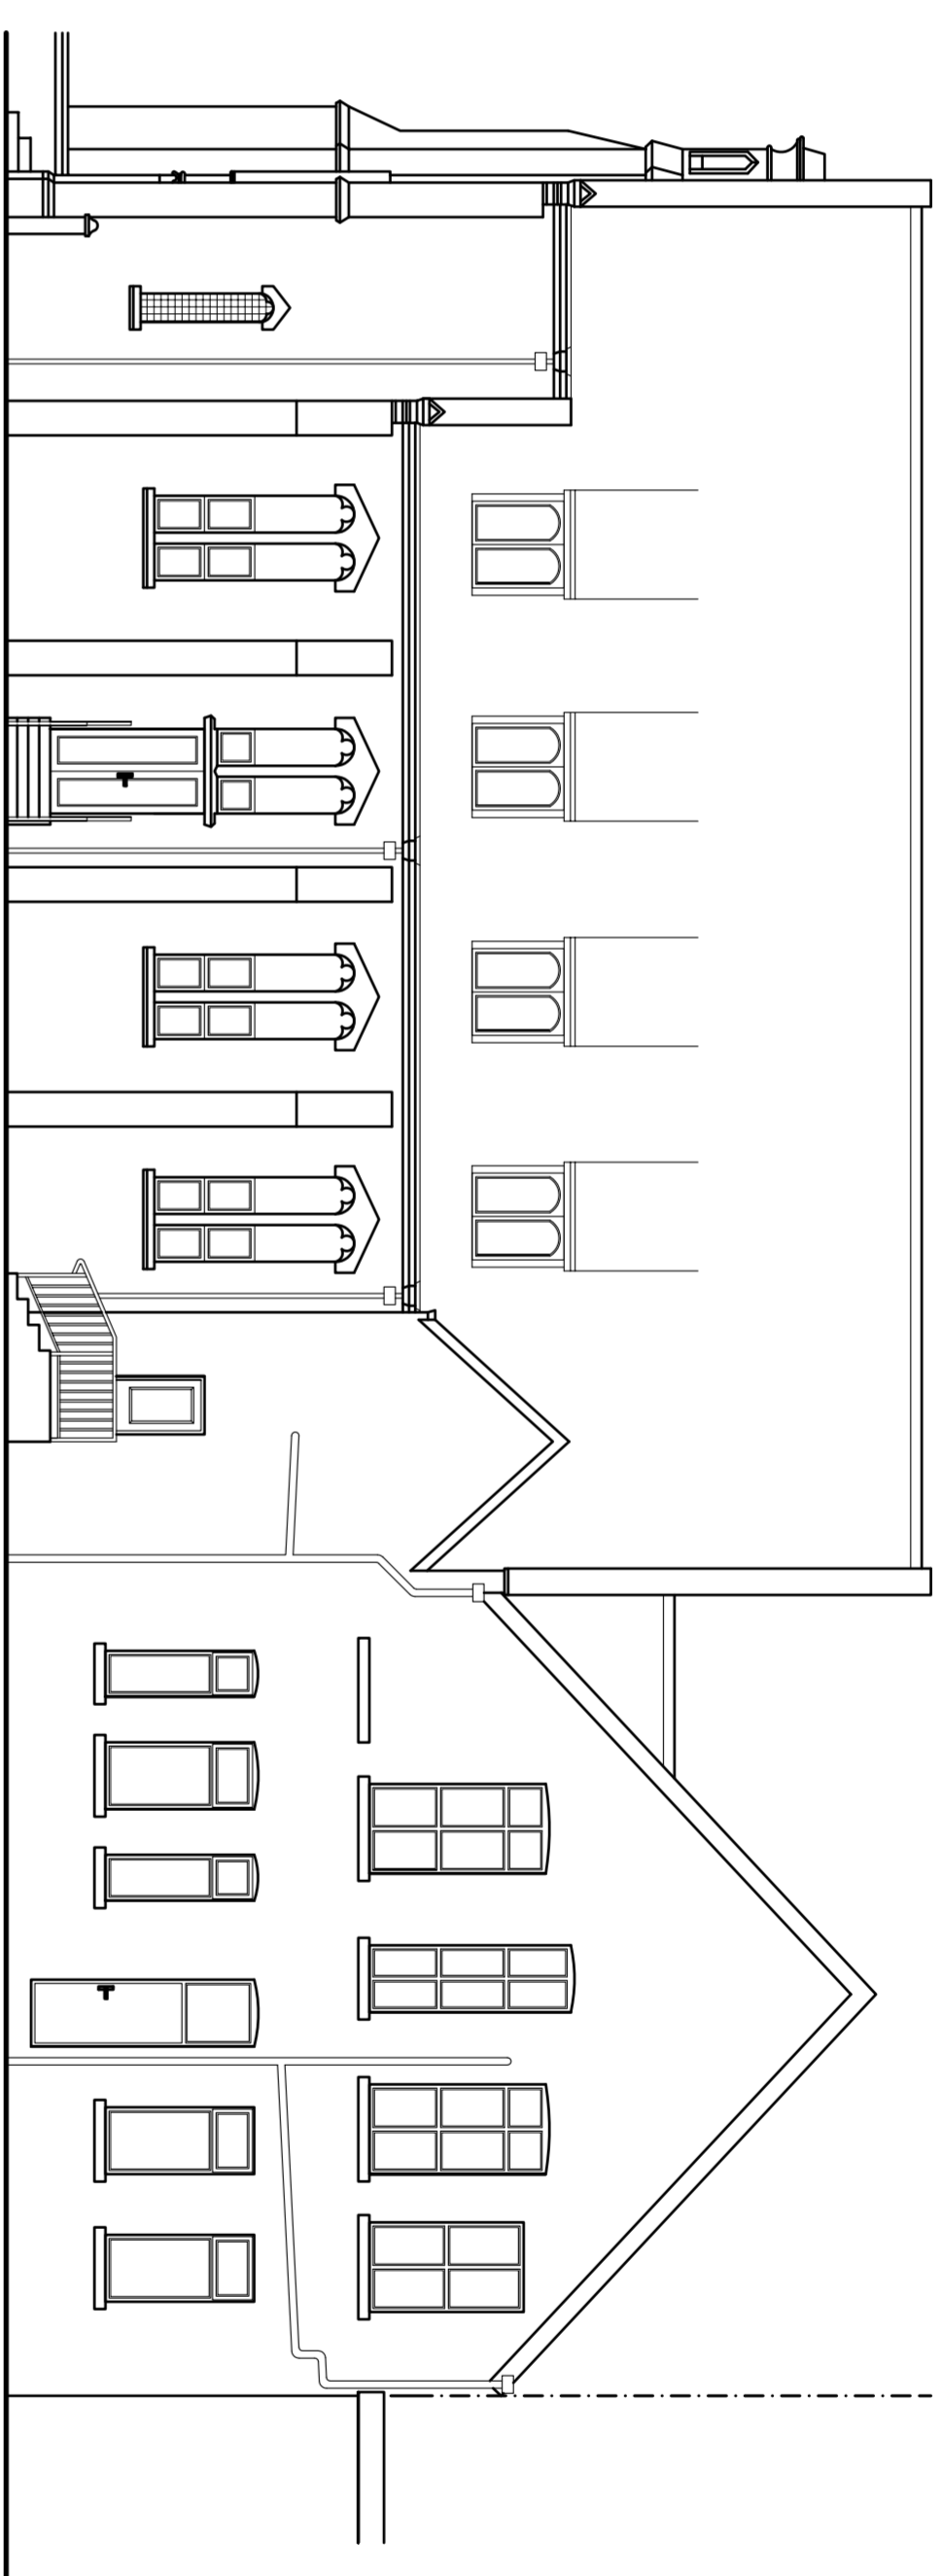


SIDE ELEVATION

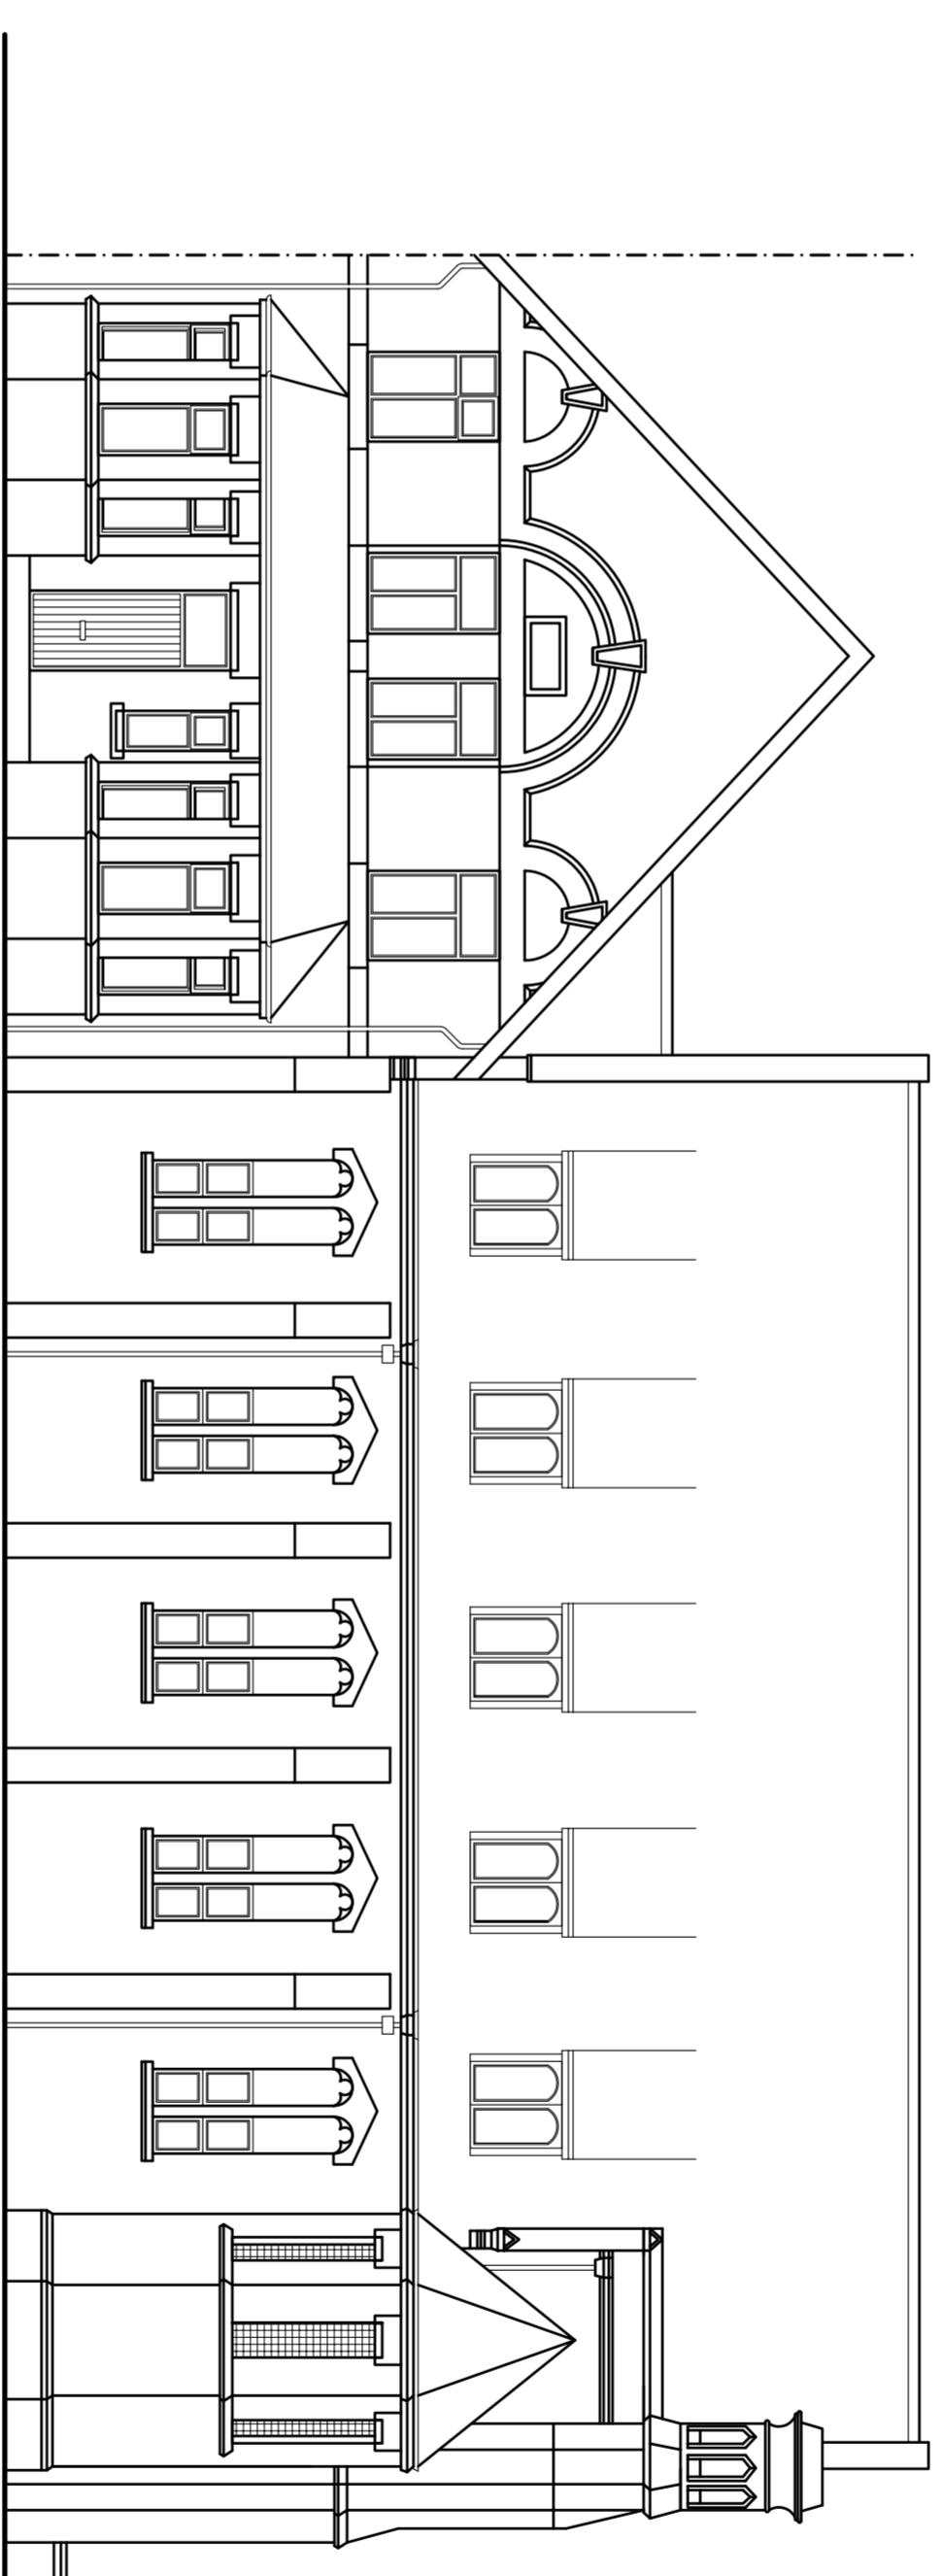


SIDE ELEVATION

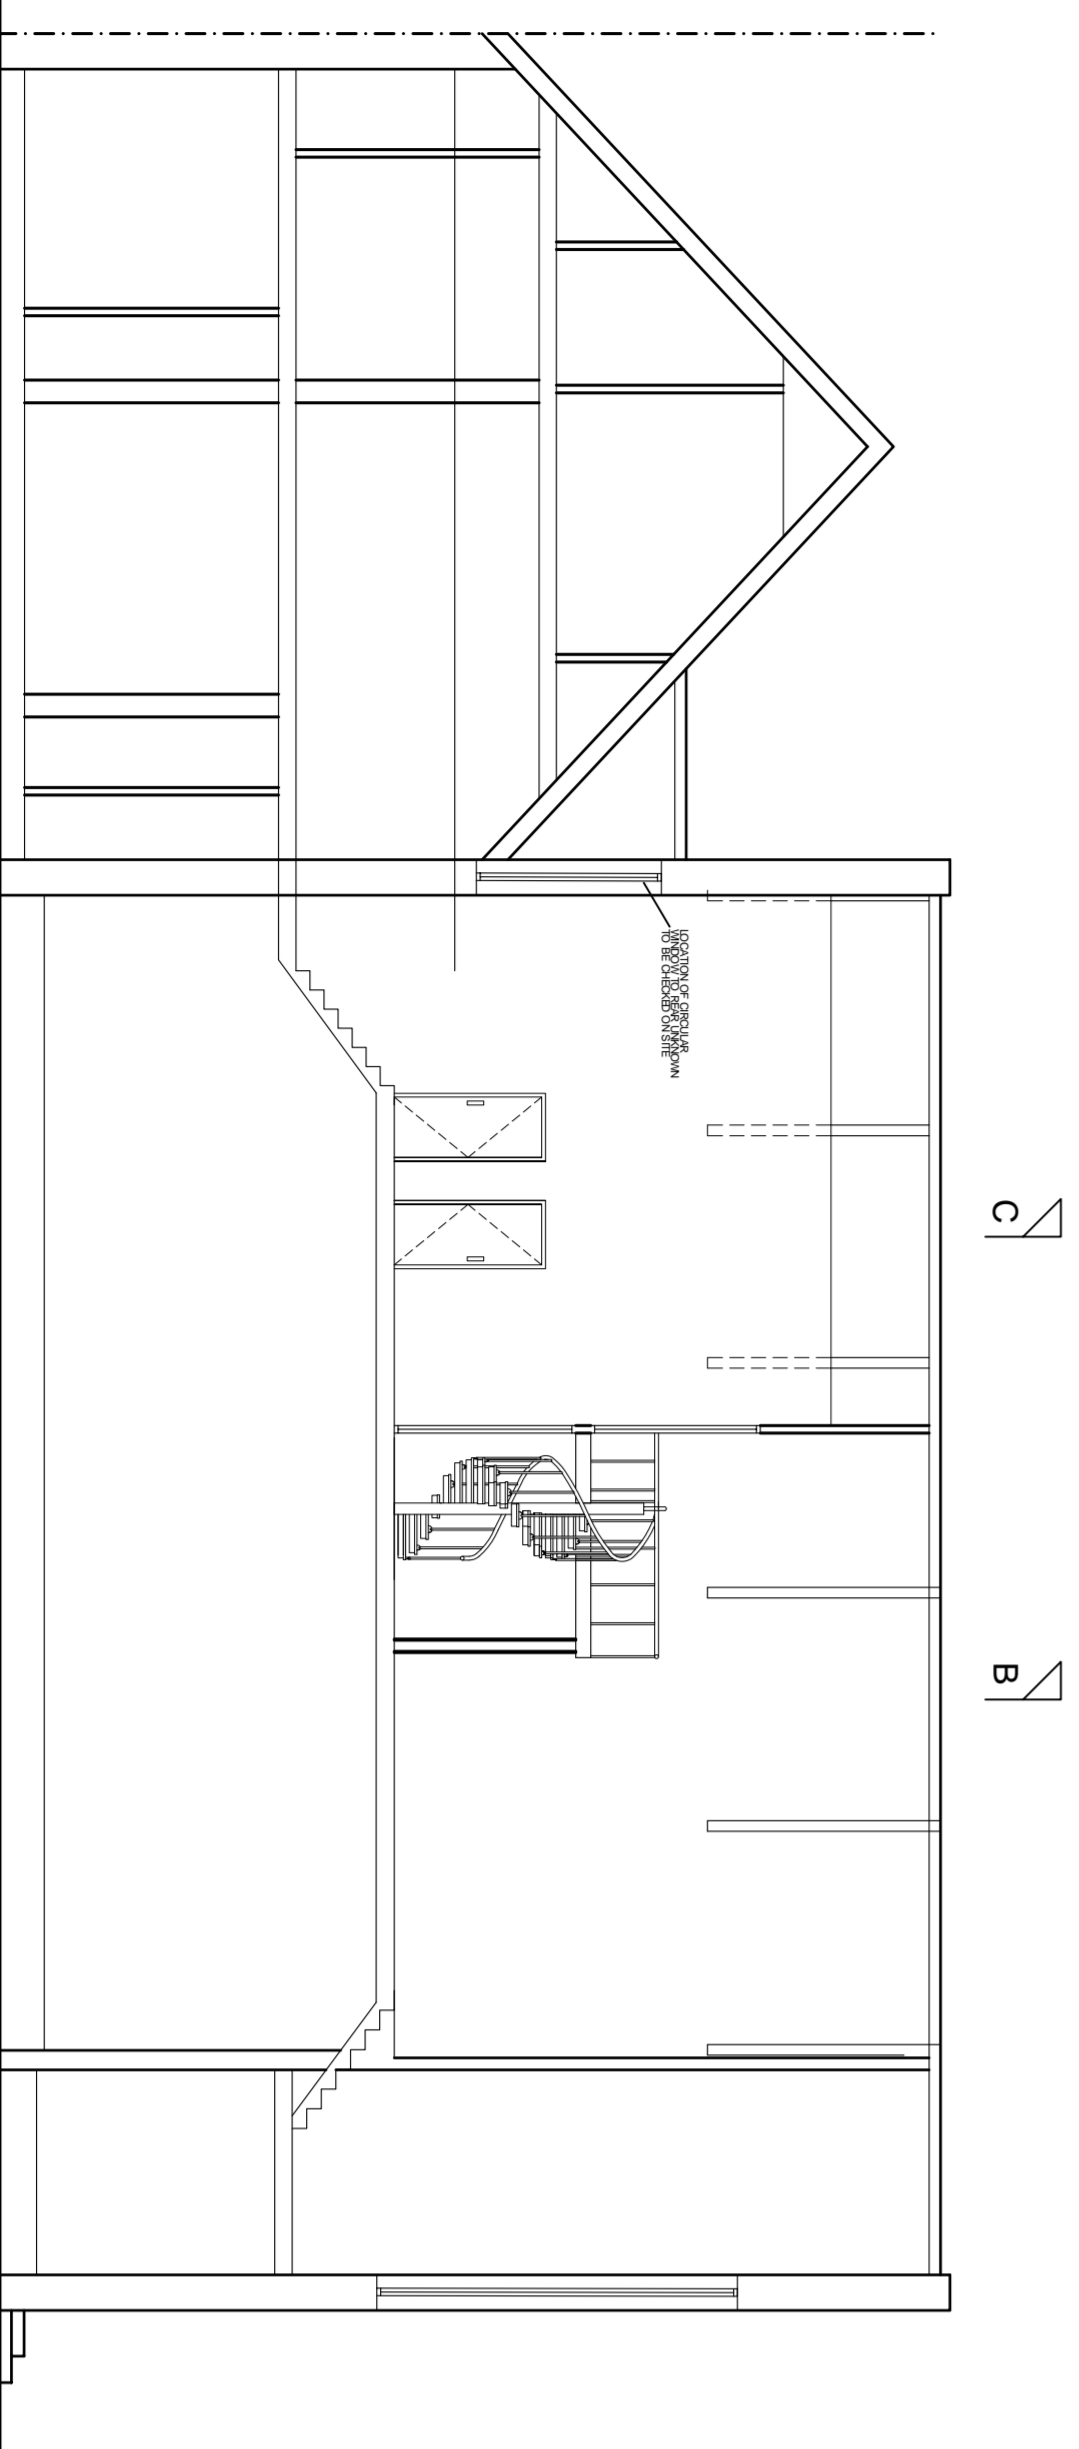

SECTION A-A

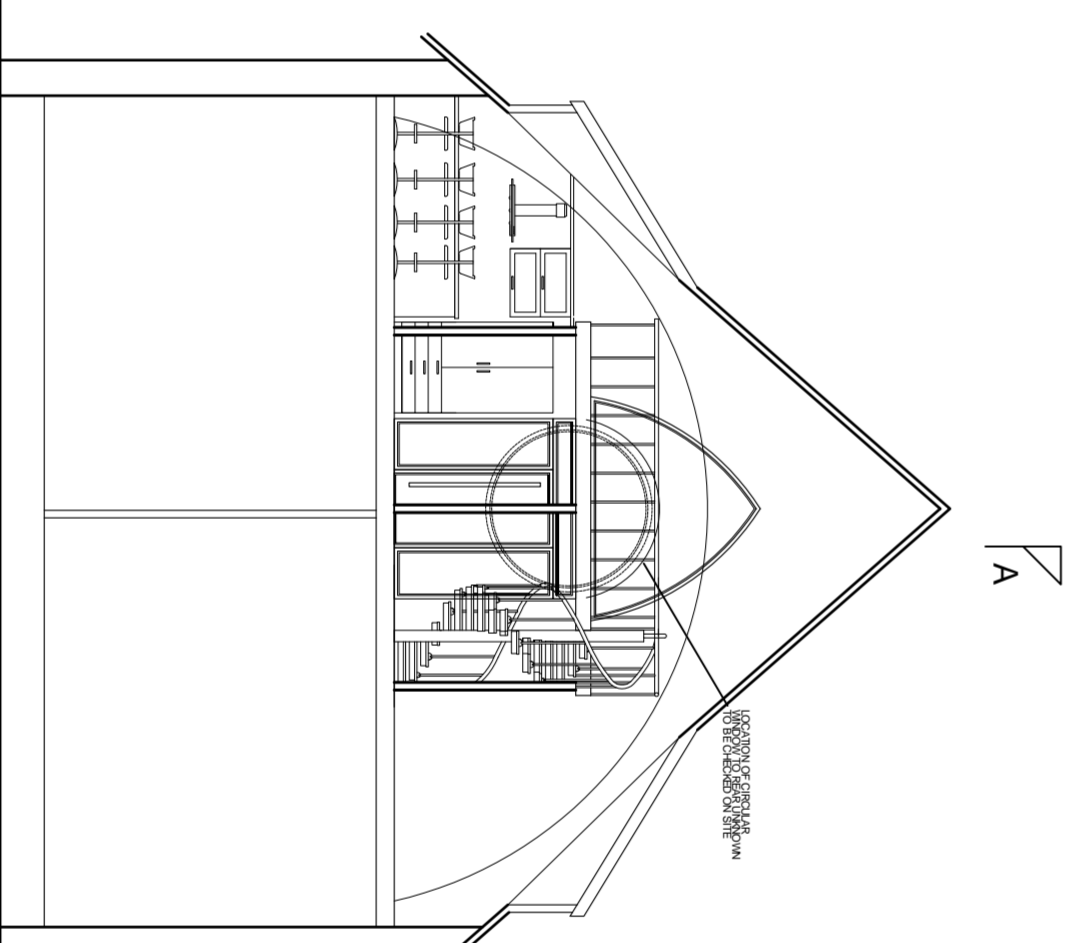

SECTION B-B

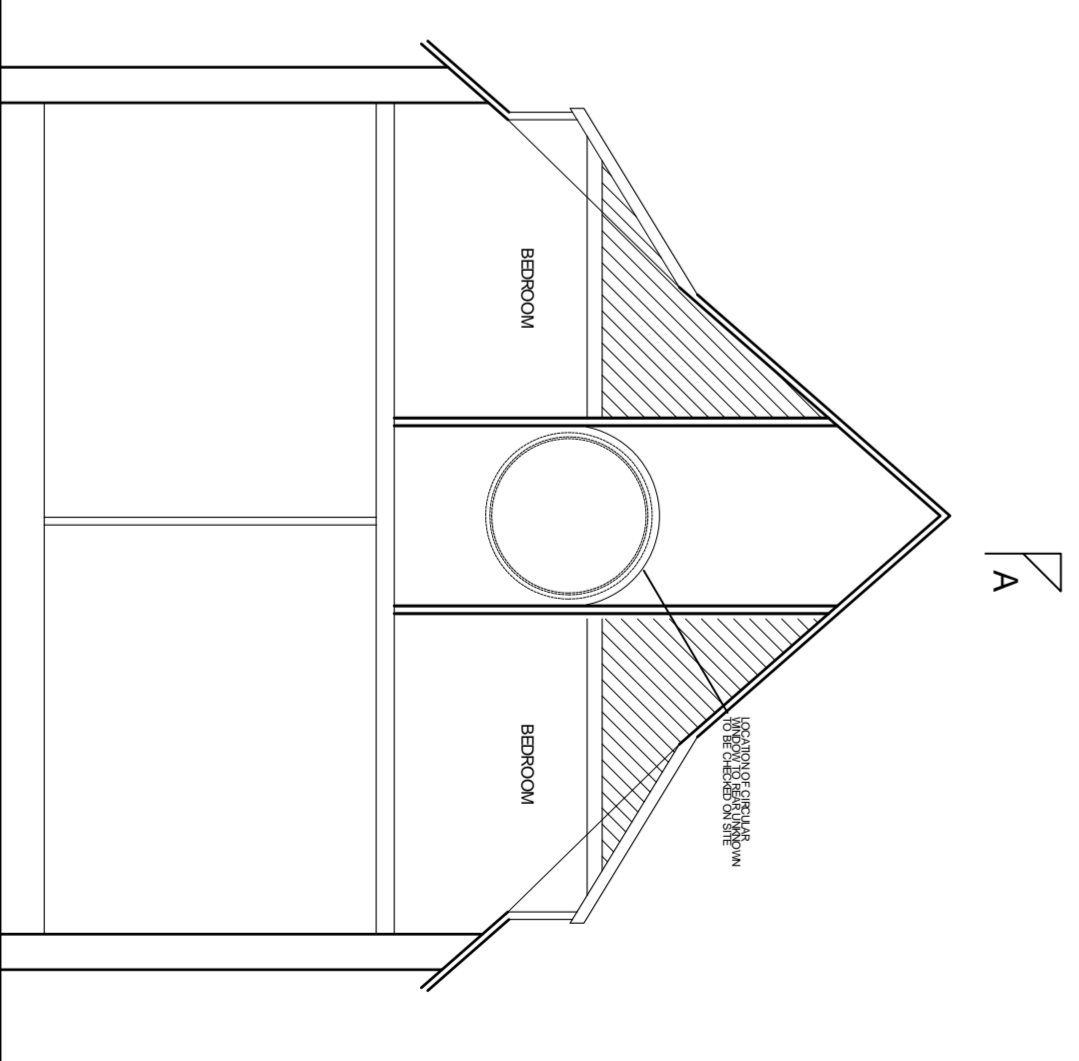

SECTION C-C

NOTES

1. ALL DIMENSIONS ARE IN MILLIMETERS
2. DO NOT SCALE FROM THIS DRAWING
3. THE DRAWING IS TO BE USED IN CONSTRUCTION WITH ALL OTHER RELATED DRAWINGS AND SPECIFICATIONS. CHECK AND VERIFY ALL DIMENSIONS ON SITE PRIOR TO COMMENCEMENT OF CONSTRUCTION WORKS.
4. PRIOR TO COMMENCEMENT OF CONSTRUCTION WORKS, THE ENGINEER/ARCHITECT SHOULD BE CONTACTED IMMEDIATELY IF THE FOUNDATION CONDITIONS DIFFER FROM THE DESIGN AND DRAWING PREPARATION DATA TO THAT FOUND ON SITE.

Rev.	Amendments	Date	By


Keystone Design Associates Ltd.
 Registered Office
 29 Church Street
 Blackpool
 F1 1 3PB
 Tel. No. 01253 649040
 Fax. No. 0804 648222
 Email : info@keystonedesign.co.uk

PROJECT ADDRESS
FORMER CHURCH AT ABINGDON ST & SPRINGFIELD RD BLACKPOOL

PROJECT TITLE

ALTERATIONS

DRAWING TITLE

PROPOSED ELEVATIONS

Client	Drawn	Checked	Date	Scales
MR SUSKI	JCH	JCH	10-02-21	1:100@A1

DRAWING No. AD20/293/P/01

This drawing & contents are the property of Keystone Design Assoc Ltd. Unauthorised reproduction of the whole or any part here of infringes copyright and may lead to prosecution of civil proceedings.
 Server\Documents\Drawings\2015\Springfield rd Church\Planning

