


Existing Ground Floor Plan

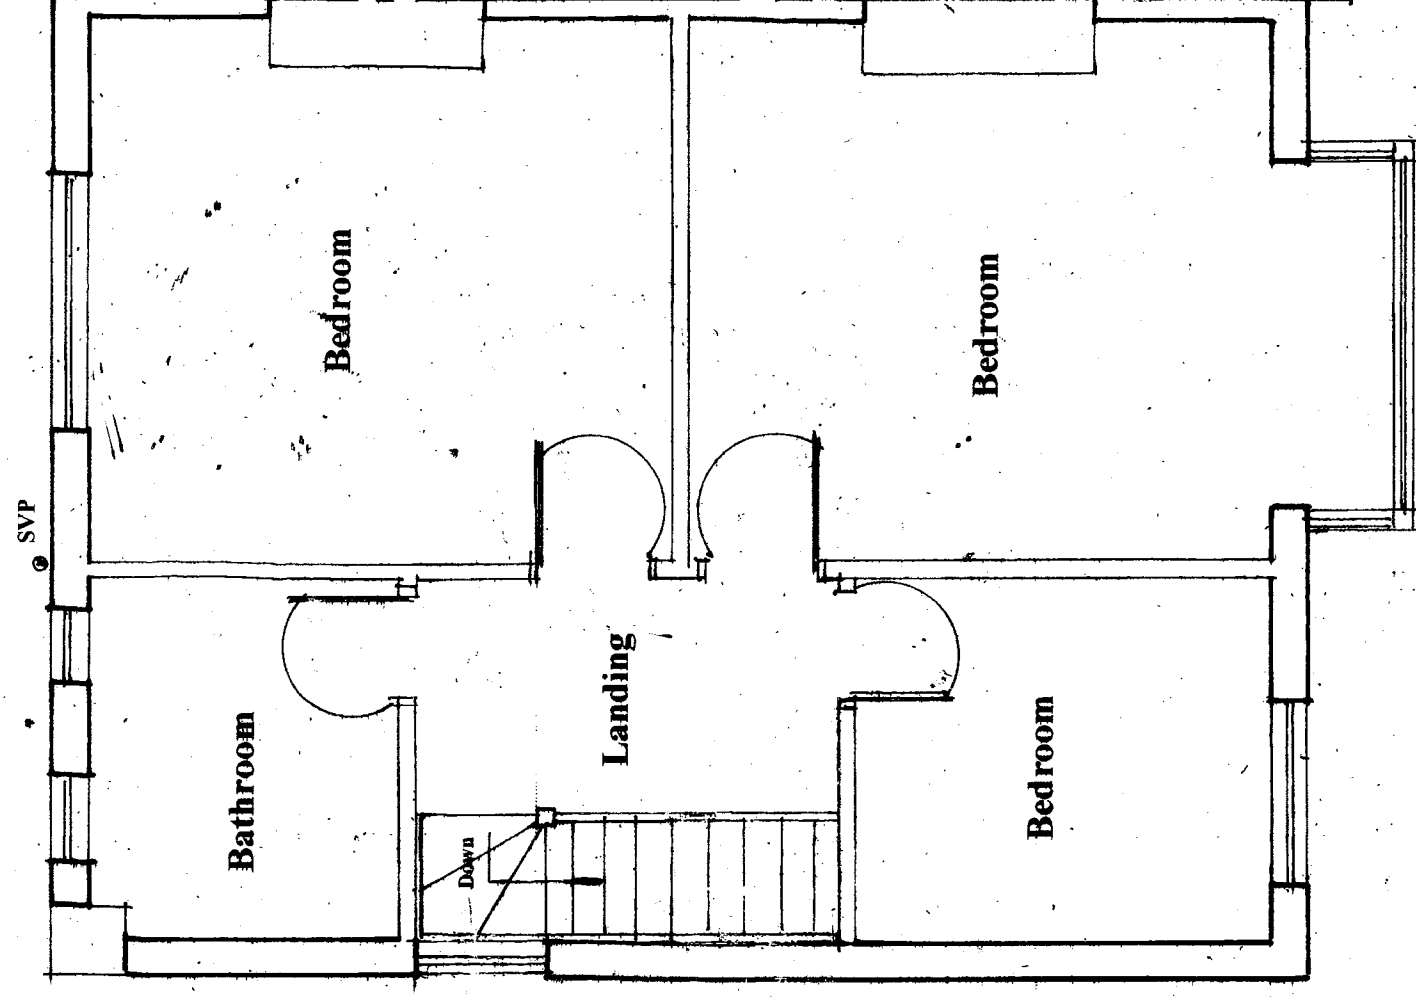

Existing First Floor Plan

Amendments	Date

Client **Mr & Mrs Hepworth**

Site Address

**48 Harland road
Lee
London
SE12 0JA**

Proposal

Loft Conversion

Drawing Title **Existing Grd/ First Floor Plans**

Date

10/09/20

Drawn

S.Burrows

Scales

1:50

DWG NO. **S4333/1**

REV