





SCALE BAR 1:50

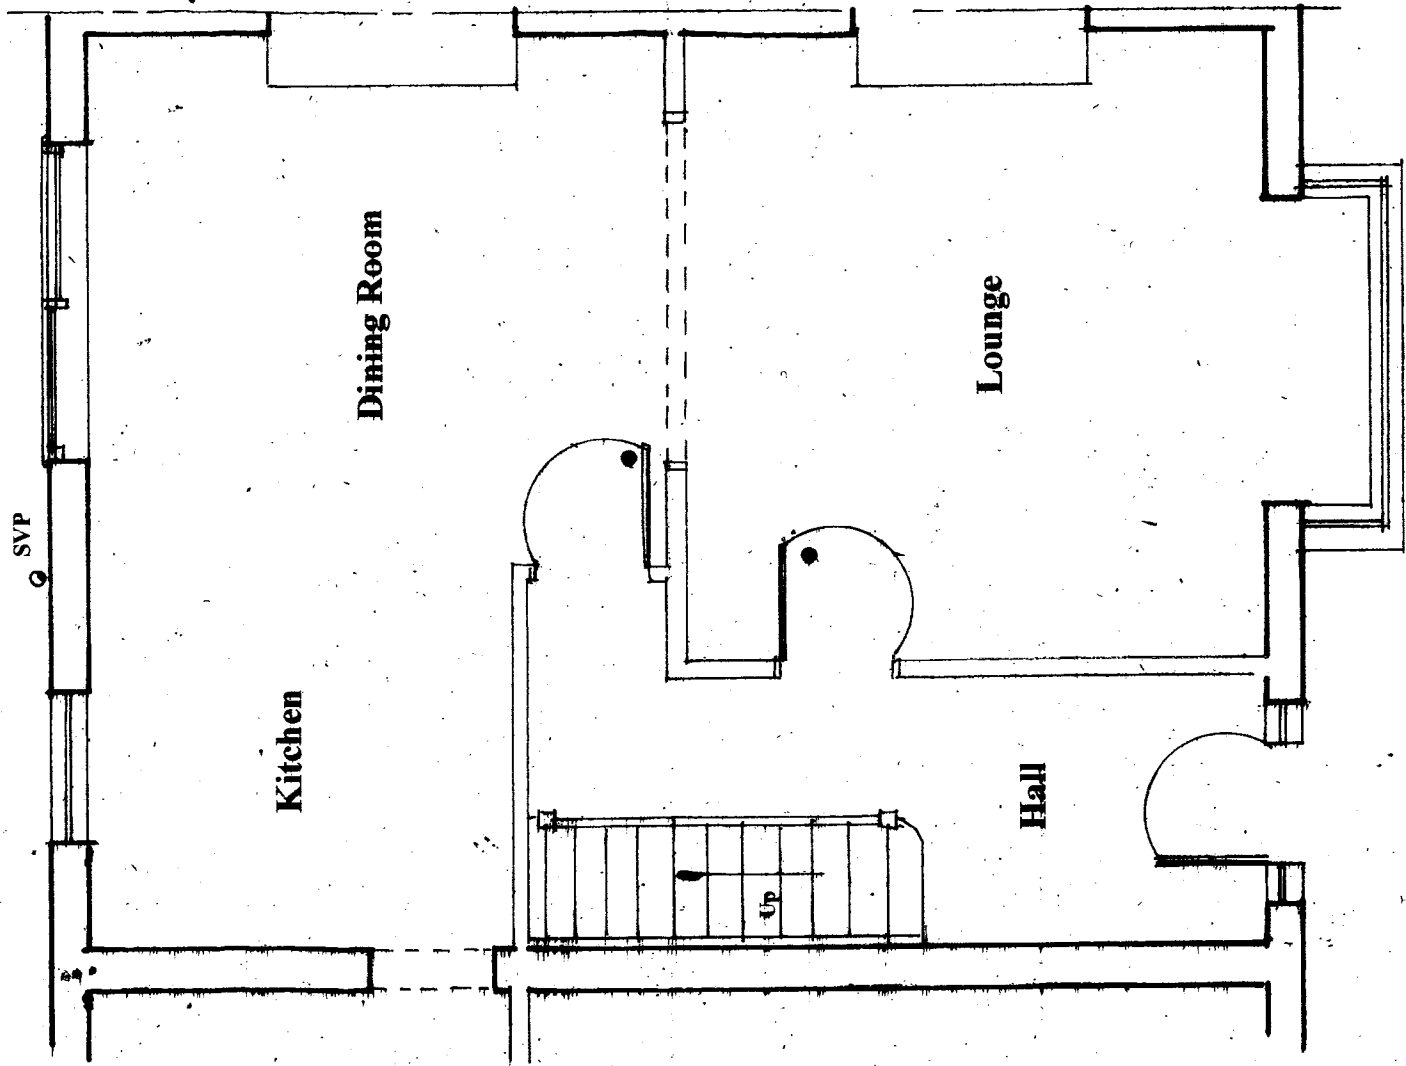

Proposed Ground Floor Plan

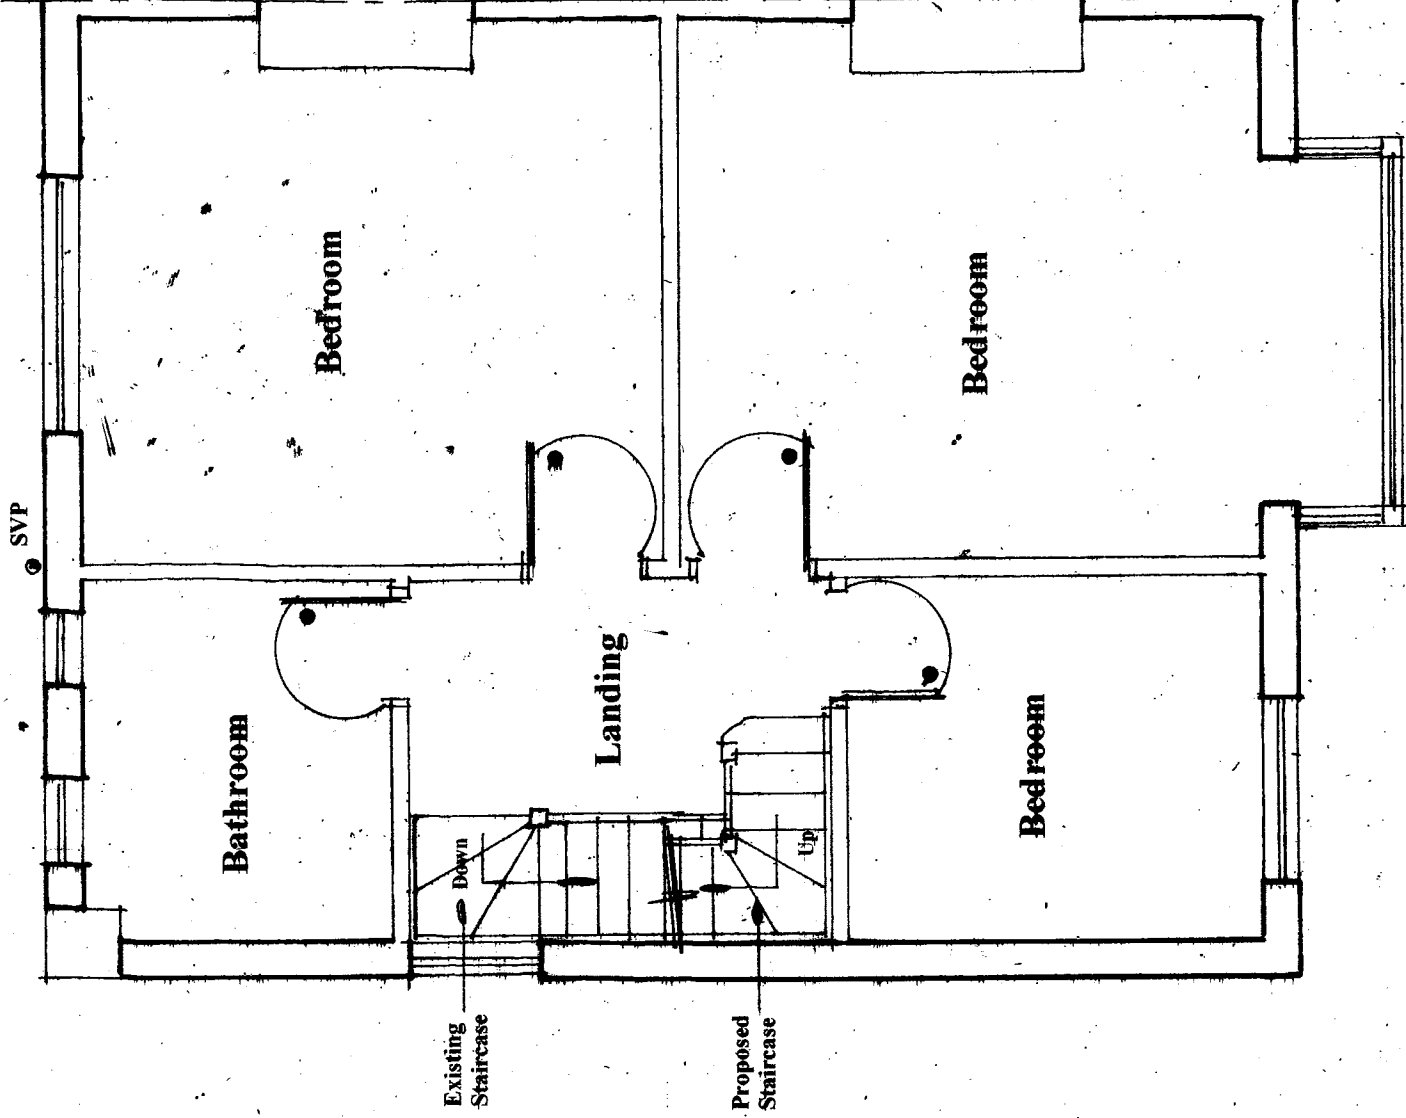

Proposed First Floor Plan

| Amendments | Date |
|------------|------|
| | |
| | |
| | |

Client **Mr & Mrs Hepworth**

Site Address

**48 Harland road
Lee
London
SE12 0JA**

Proposal **Loft Conversion**

Drawing Title **Proposed Grd/ First Floor Plans**

Date **10/09/20** Drawn **S. BURROWS**

Scales **1:50**

| | |
|------------------------|-----|
| DWG NO. S4333/2 | REV |
|------------------------|-----|