
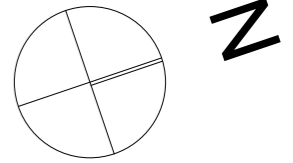


1. Do not scale off this drawing for construction purposes.  
 2. All dimensions and levels to be checked on site by the contractor before commencement of work and discrepancies reported to the architect.  
 3. No responsibility can be accepted for errors arising on site due to unauthorised variations from the architect's drawing.  
 4. This drawing is the copyright of the architect and may not be reproduced without license.  
 5. This drawing is prepared for submission in relation to local authority consent. The author accepts no design liability for works constructed on the basis of this drawing.

A3

# HOUSES 3 - 4

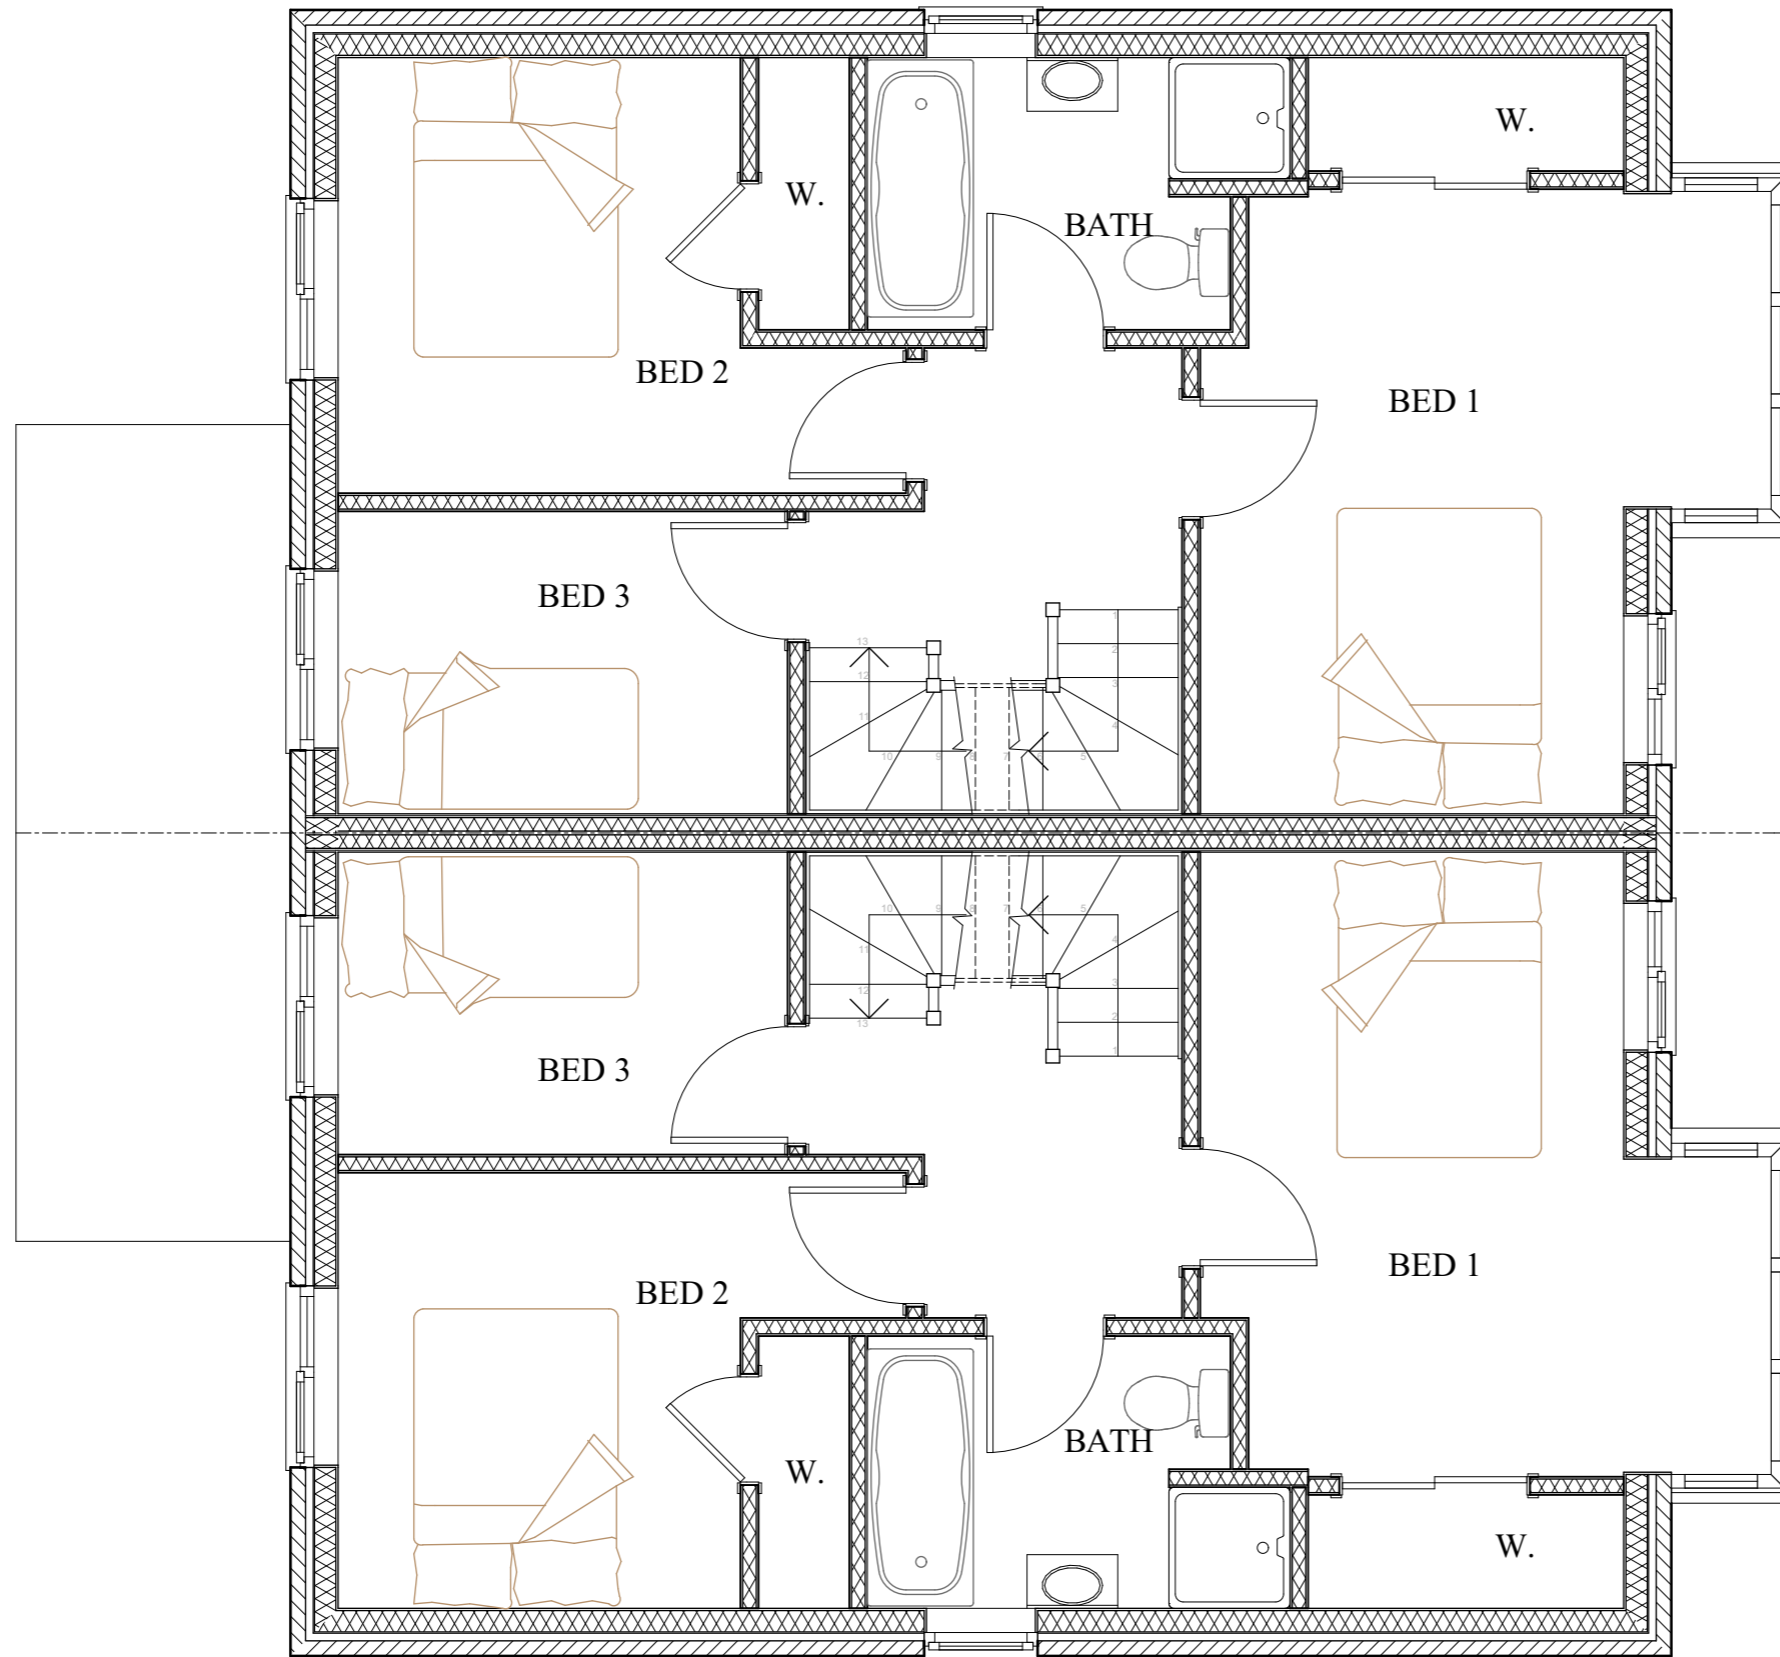

drawing no. 1020.110

job  
Proposed Residential Development

2-4, St. Thomas Rd., Newquay,  
Cornwall, TR7 1RS

drawing  
H3\_4 FIRST FLOOR PLAN LAYOUT - PROPOSED

drawing no.	rev.	scale	paper size	date
1020.110		1 : 50	A3	Jun. 2020

**Martin Richards Design**

Principal: Martin Richards B.A. (Hons) Dip. Arch.



tel. +44(0)1209 831687  
 Trethannas Farmhouse, Praze, Camborne, Cornwall, TR14 0LH  
 email. mail@martinrichardsdesign.co.uk www.martinrichardsdesign.co.uk

