



1 Proposed Attic (2nd) Floor Plan  
Scale: 1:100

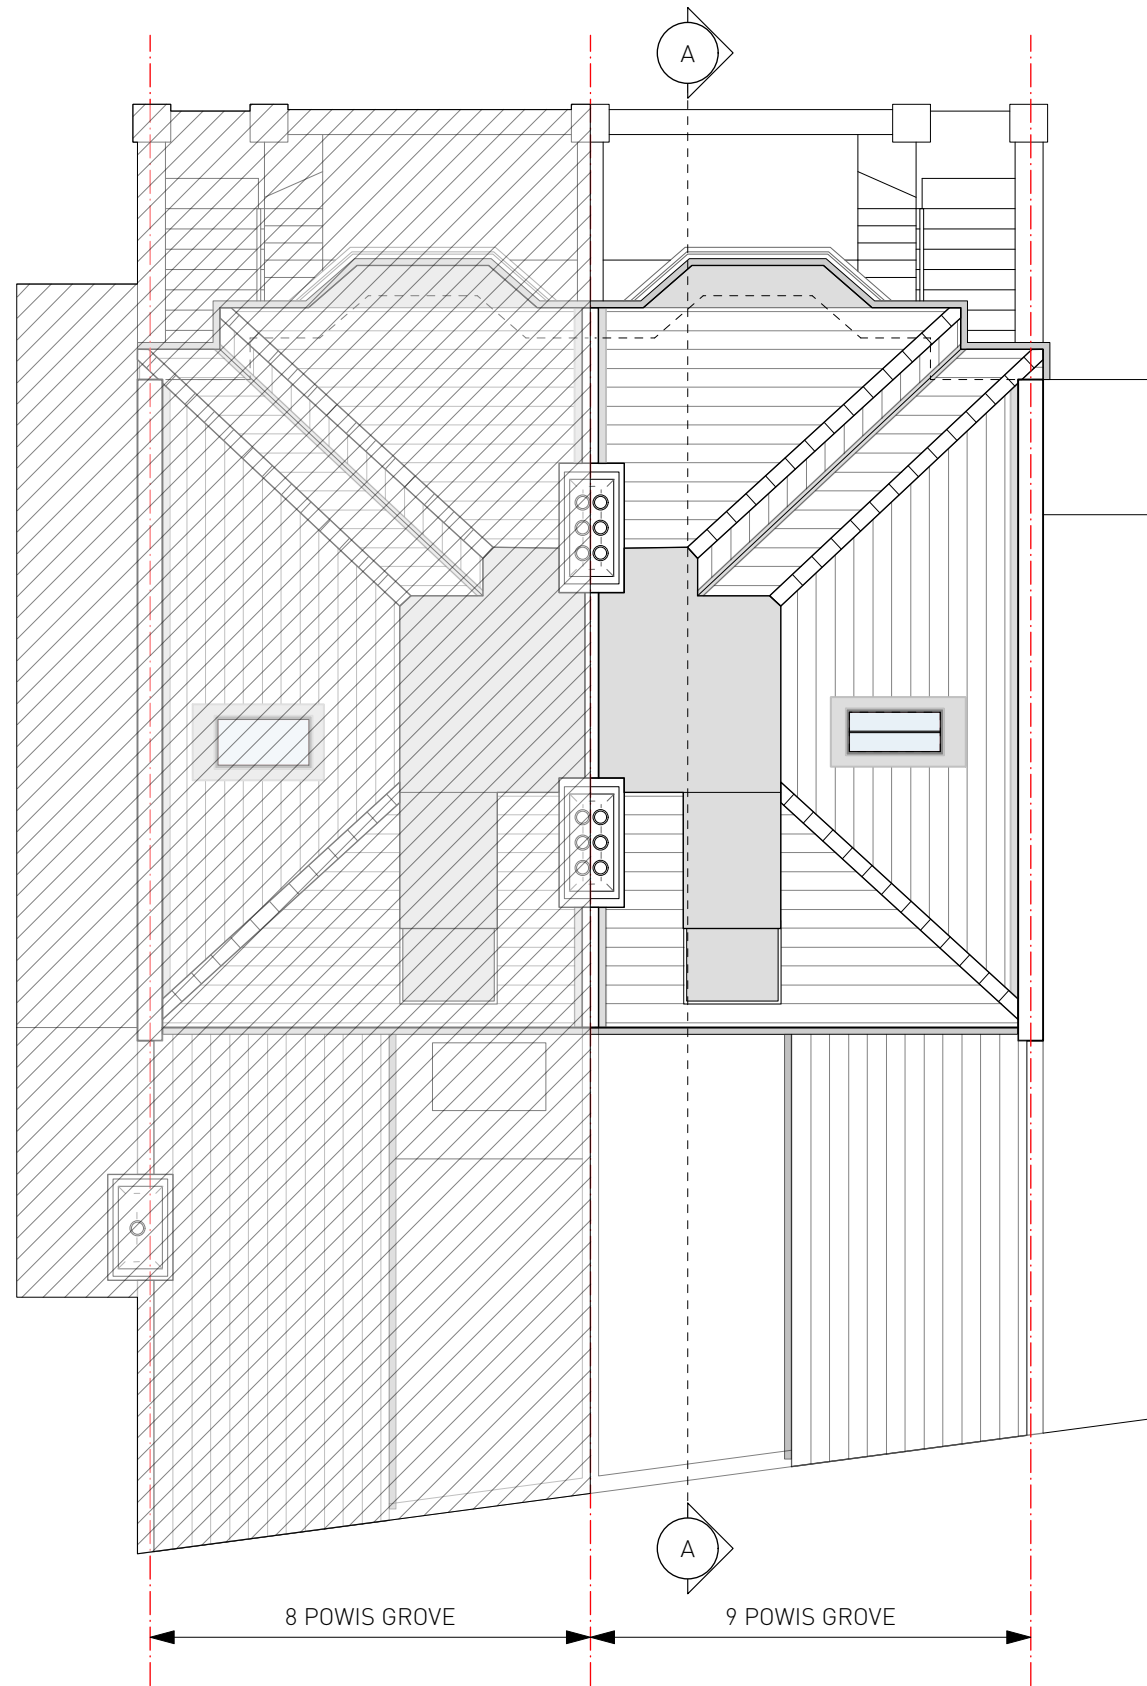

2 Proposed Roof Plan  
Scale: 1:100

ISSUE STATUS	DATE	REV
ISSUED FOR CLIENT REVIEW	10.02.2021	-
ISSUED FOR PLANNING	24.02.2021	A

 

Studio 6, Mob: 07931259055 http://johnfoot.com  
9-10 Jew Street, Tel: 01273724584 j@johnfoot.com  
Brighton, BN1 1UT

Unless indicated below in the "Status" bar this drawing has been issued for INFORMATION purposes only.

Do not scale from this drawing. Use figured dimensions only. ALL dimensions are to be checked on site.

<b>CLIENT:</b>	Mr Adrian Black		
<b>PROJECT:</b>	9 Powis Grove, Brighton BN1 3HF		
<b>DRG. TITLE:</b>	Proposed Attic & Roof Plans		
<b>SCALE:</b>	1:100	<b>BY:</b>	JF
<b>SIZE:</b>	A3	<b>REV:</b>	A
<b>STATUS:</b>	<b>PLANNING</b>		
<b>DRG NO:</b>	<b>20107-OP-103</b>		