




P O W I S G R O V E

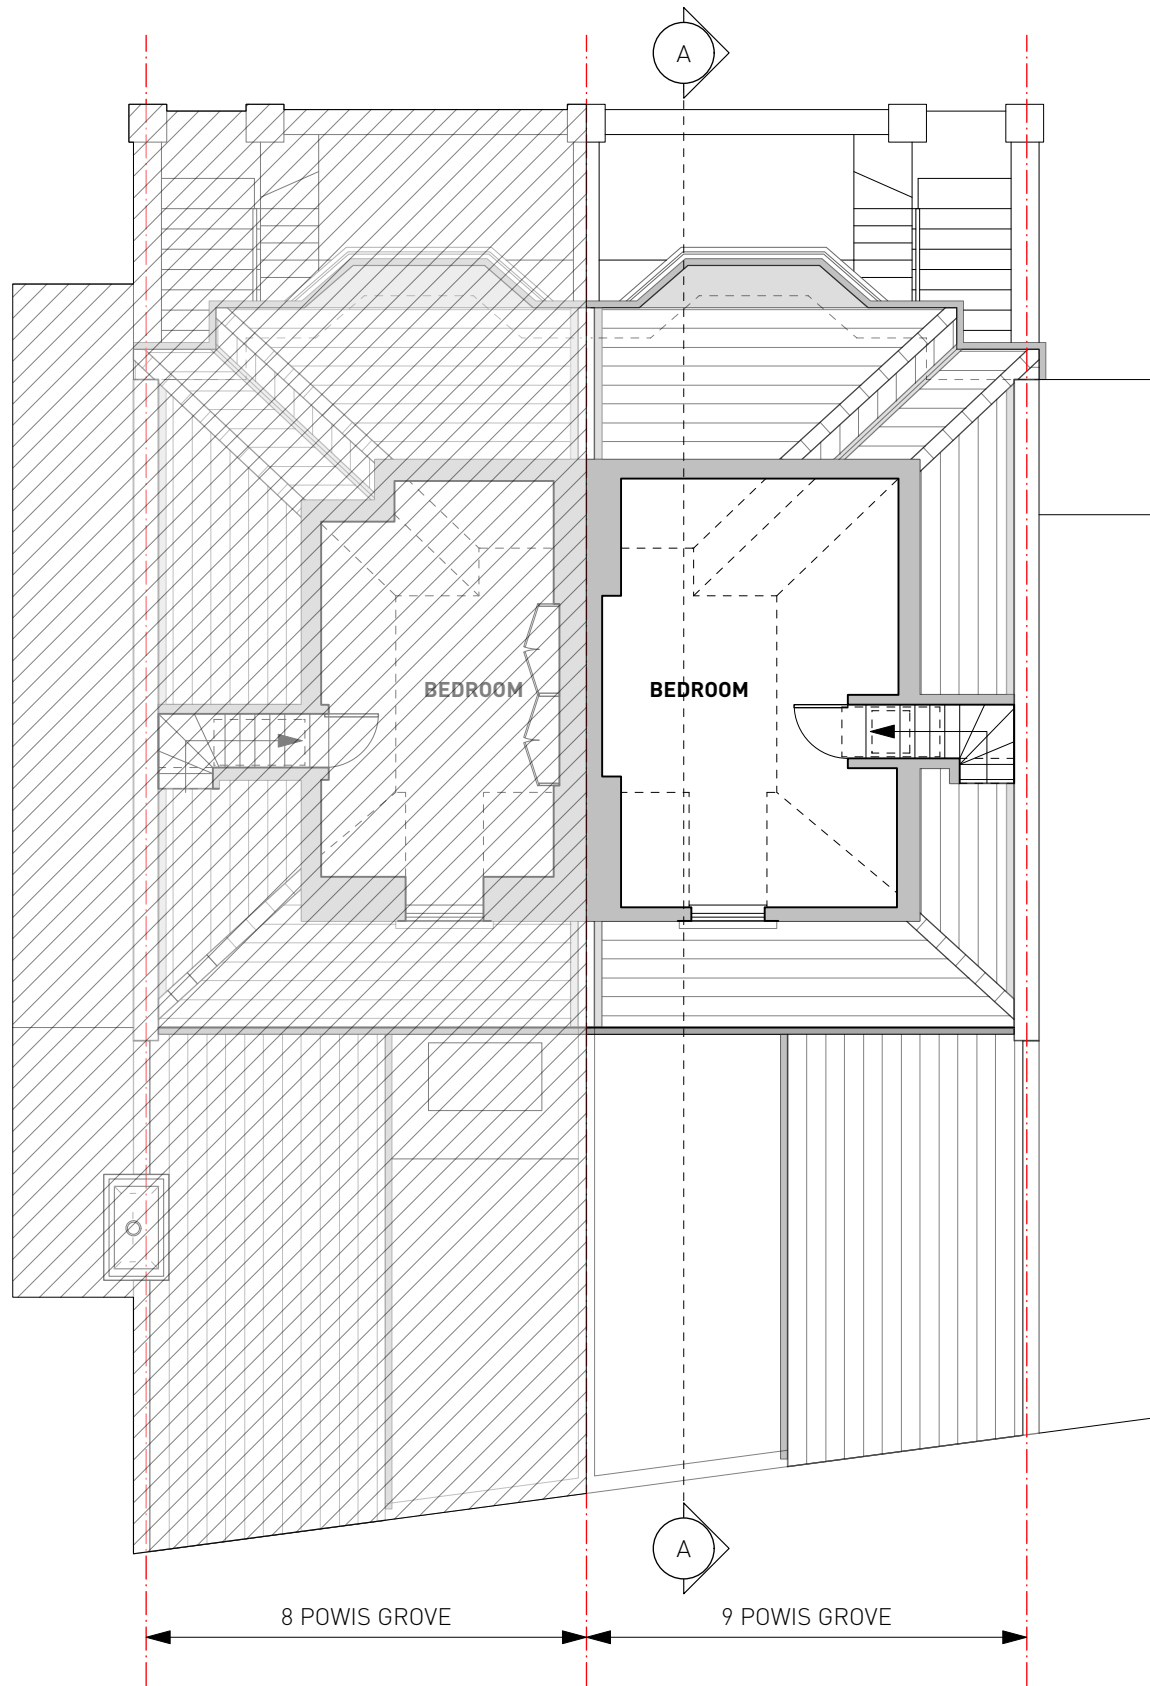

1 Existing Attic (2nd) Floor Plan  
Scale: 1:100

 

P O W I S G R O V E

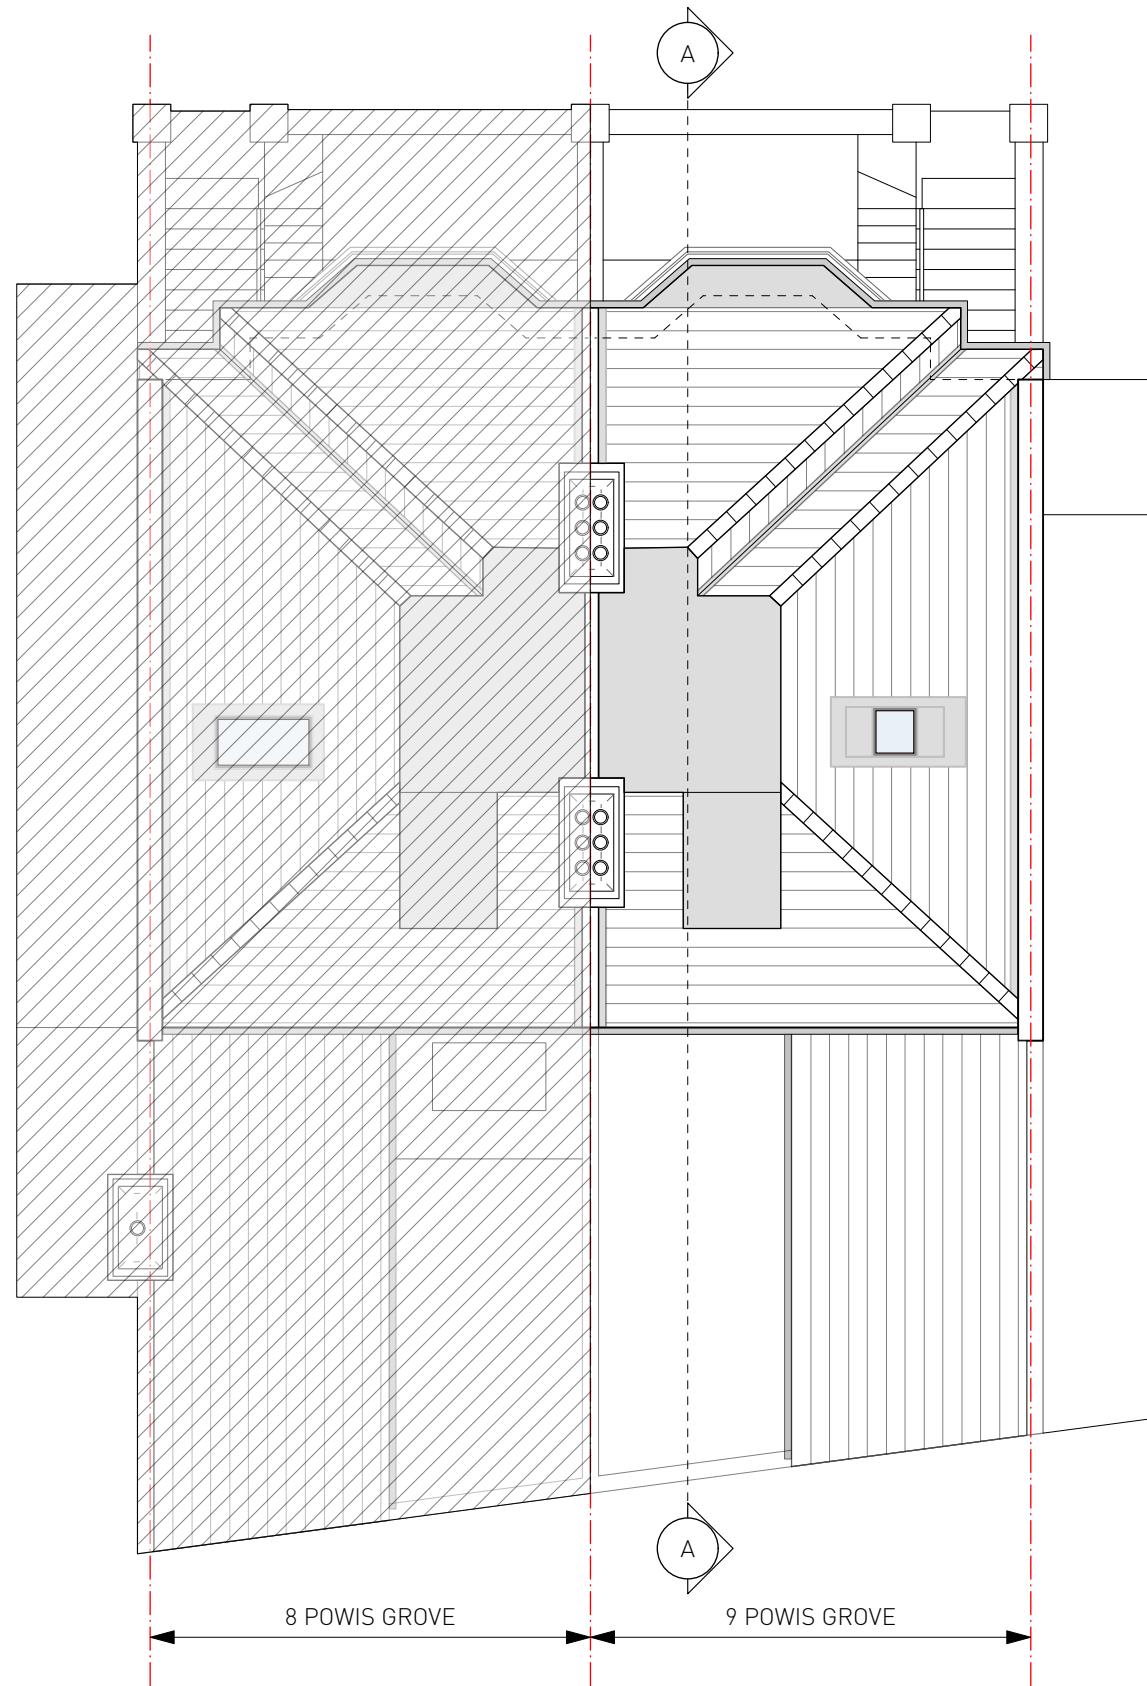

2 Existing Roof Plan  
Scale: 1:100

ISSUE STATUS	DATE	REV
ISSUED FOR CLIENT REVIEW	10.02.2021	-
ISSUED FOR PLANNING	24.02.2021	A



Studio 6,  
9-10 Jew Street,  
Brighton, BN1 1UT

Mob: 07931259055  
Tel: 01273724584

http://johnfoot.com  
j@johnfoot.com

Unless indicated below in the "Status" bar this drawing has been issued for INFORMATION purposes only.

Do not scale from this drawing. Use figured dimensions only. ALL dimensions are to be checked on site.

<b>CLIENT:</b>	Mr Adrian Black		
<b>PROJECT:</b>	9 Powis Grove, Brighton BN1 3HF		
<b>DRG. TITLE:</b>	Existing Attic & Roof Plans		
<b>SCALE:</b>	1:100	<b>BY:</b>	JF
<b>SIZE:</b>	A3	<b>REV:</b>	A
<b>STATUS:</b>	<b>PLANNING</b>		
<b>DRG NO:</b>	<b>20107-OP-101</b>		