



2 FRONT STREET
SHERBURN VILLAGE
DH6 1HA
SCALE 1:100 @ A4

EXISTING REAR ELEVATION

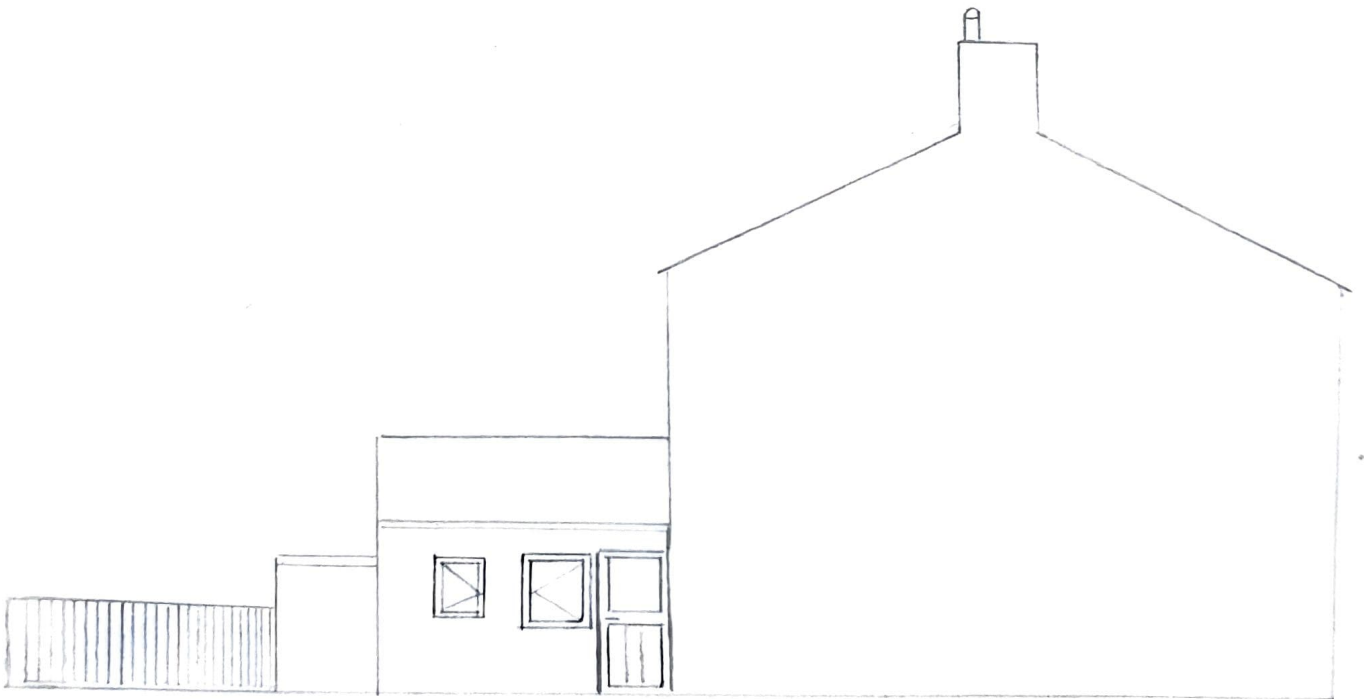

EXISTING REAR GABLE ELEVATION

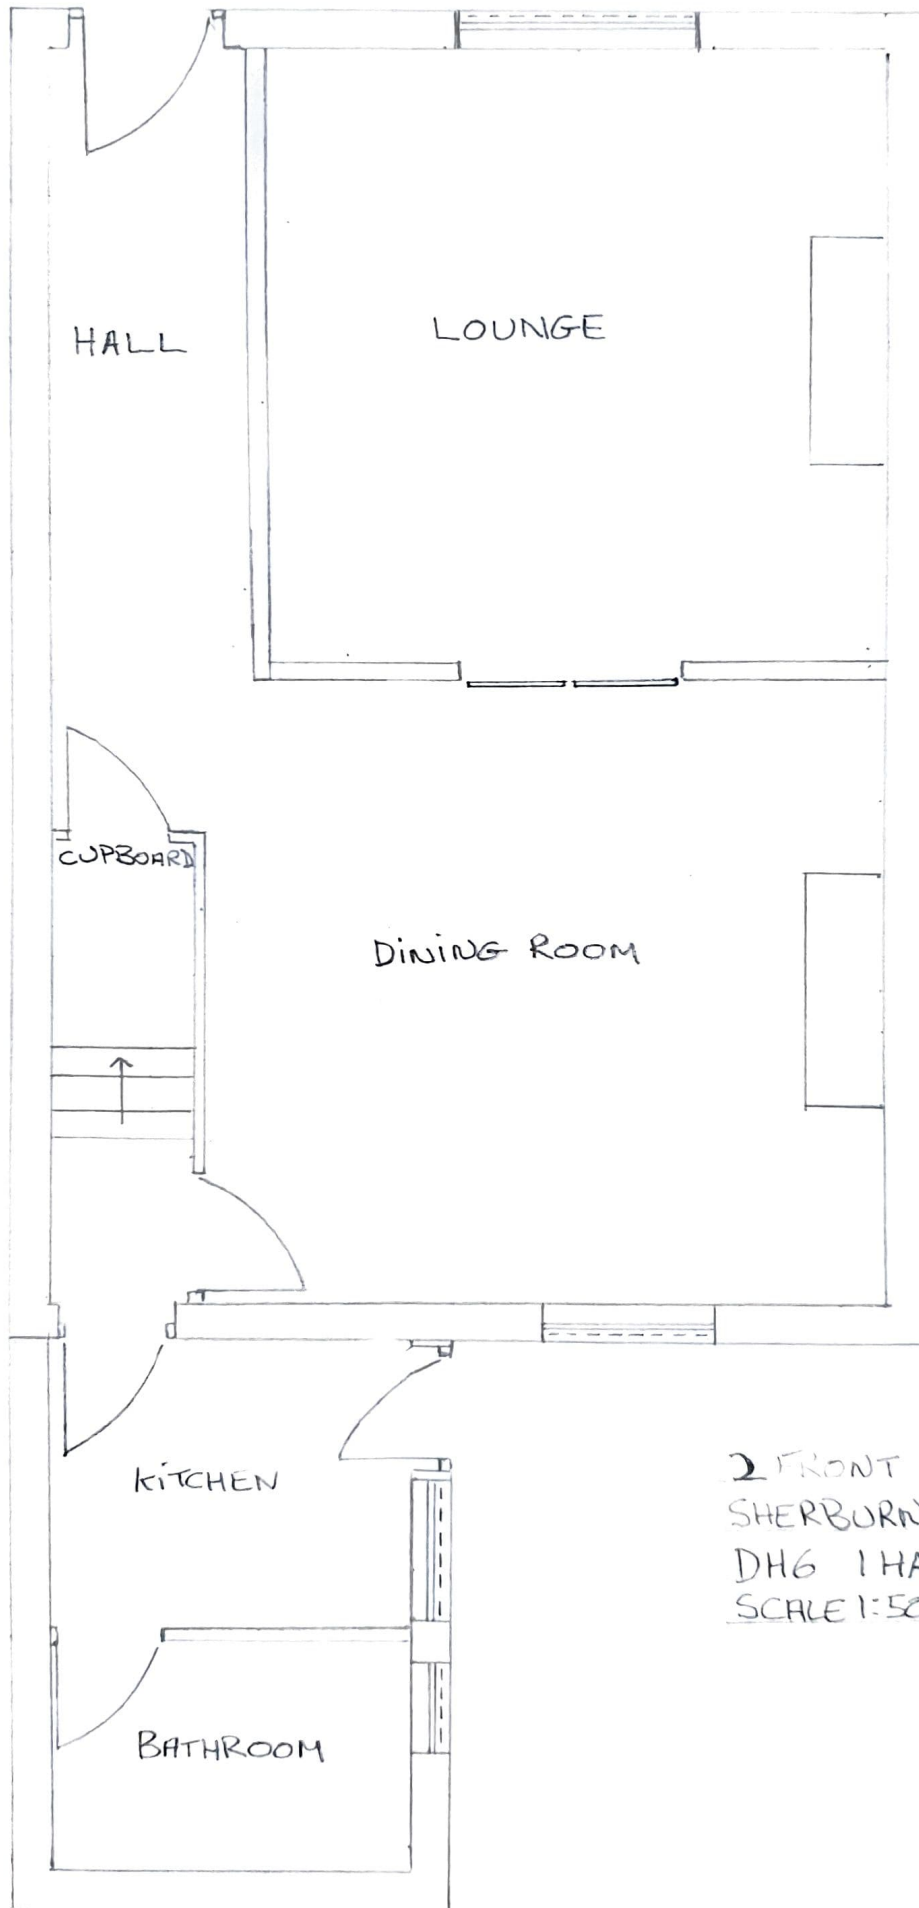

2 FRONT STREET
SHERBURN VILLAGE
DH6 1HA
SCALE 1:50 @ A4

EXISTING GROUND FLOOR PLAN