
 


Site Plan

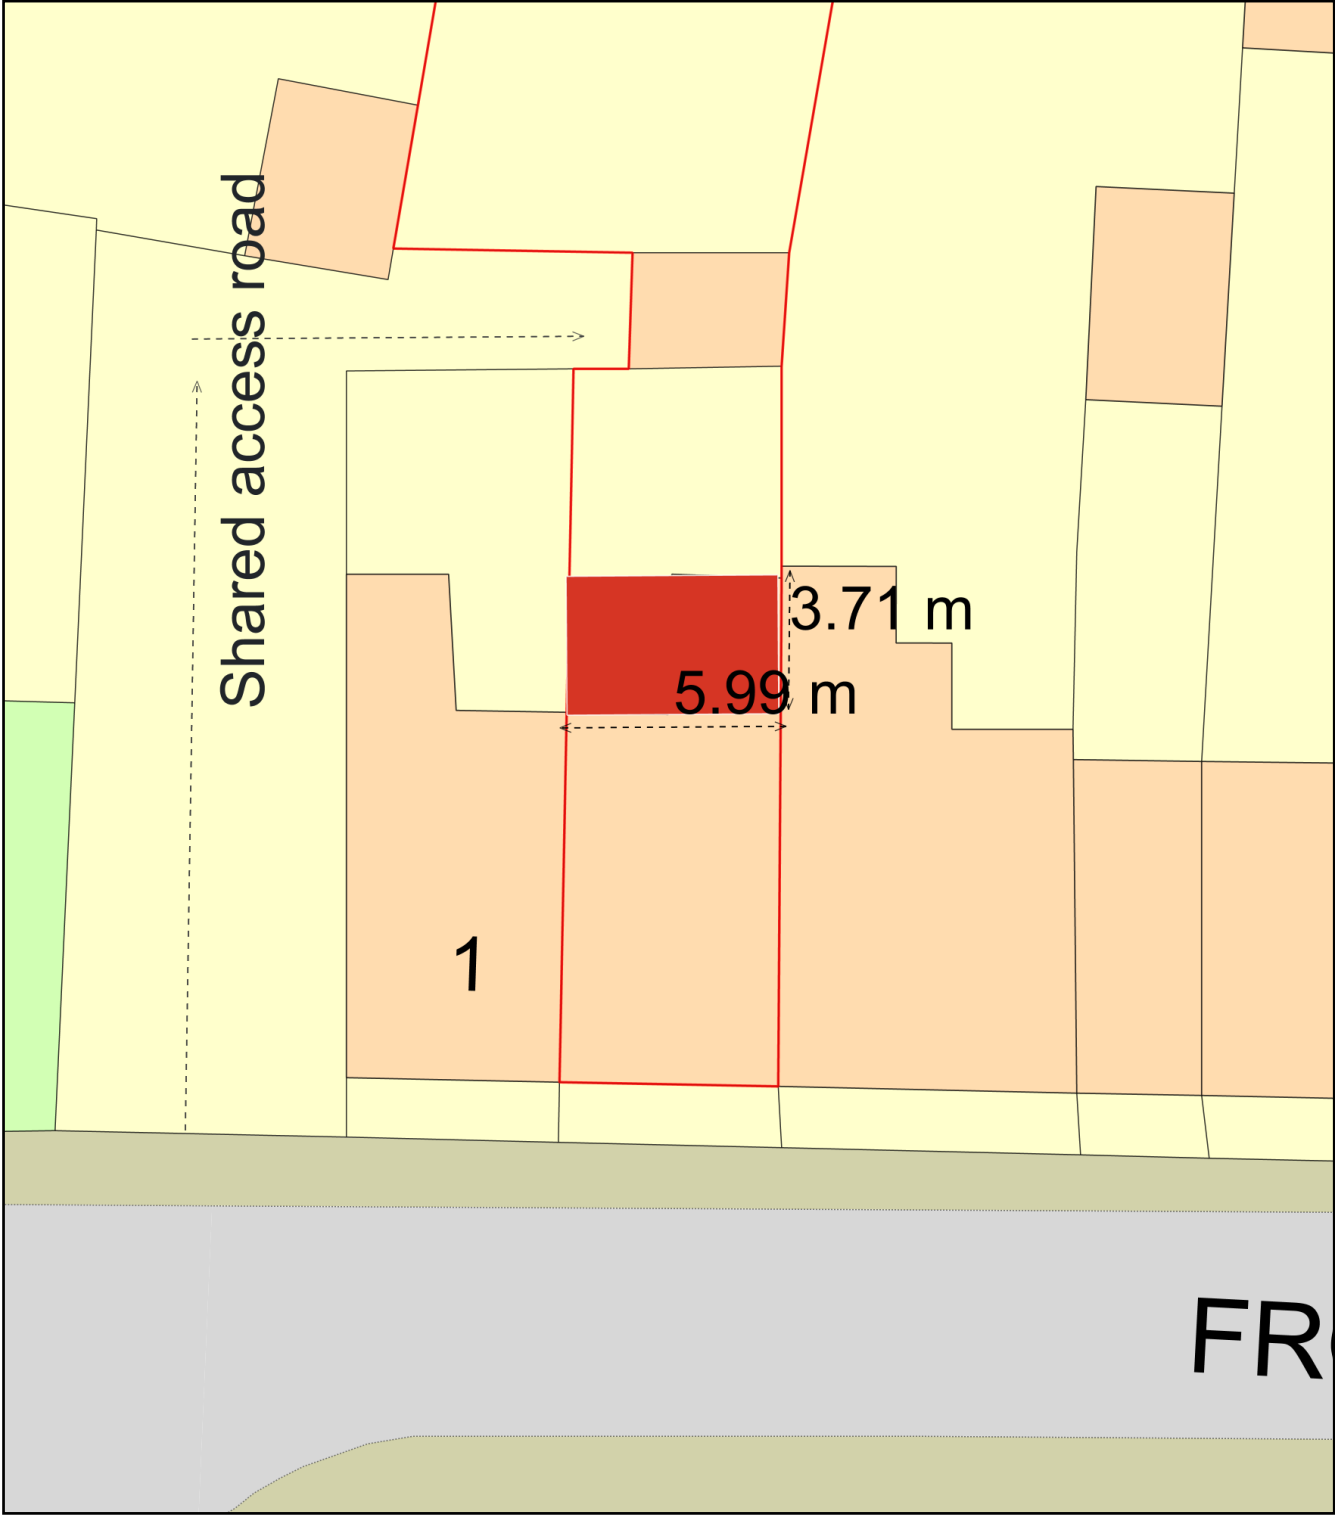

Plan Produced for: Carl Causer

Date Produced: 20 Feb 2021

Plan Reference Number: TQRQM21051155040852

Scale: 1:200 @ A4