


PROPOSED REAR ELEVATION

2 FRONT STREET
SHERBURN VILLAGE
DH6 1HA
SCALE 1:100 @ A4

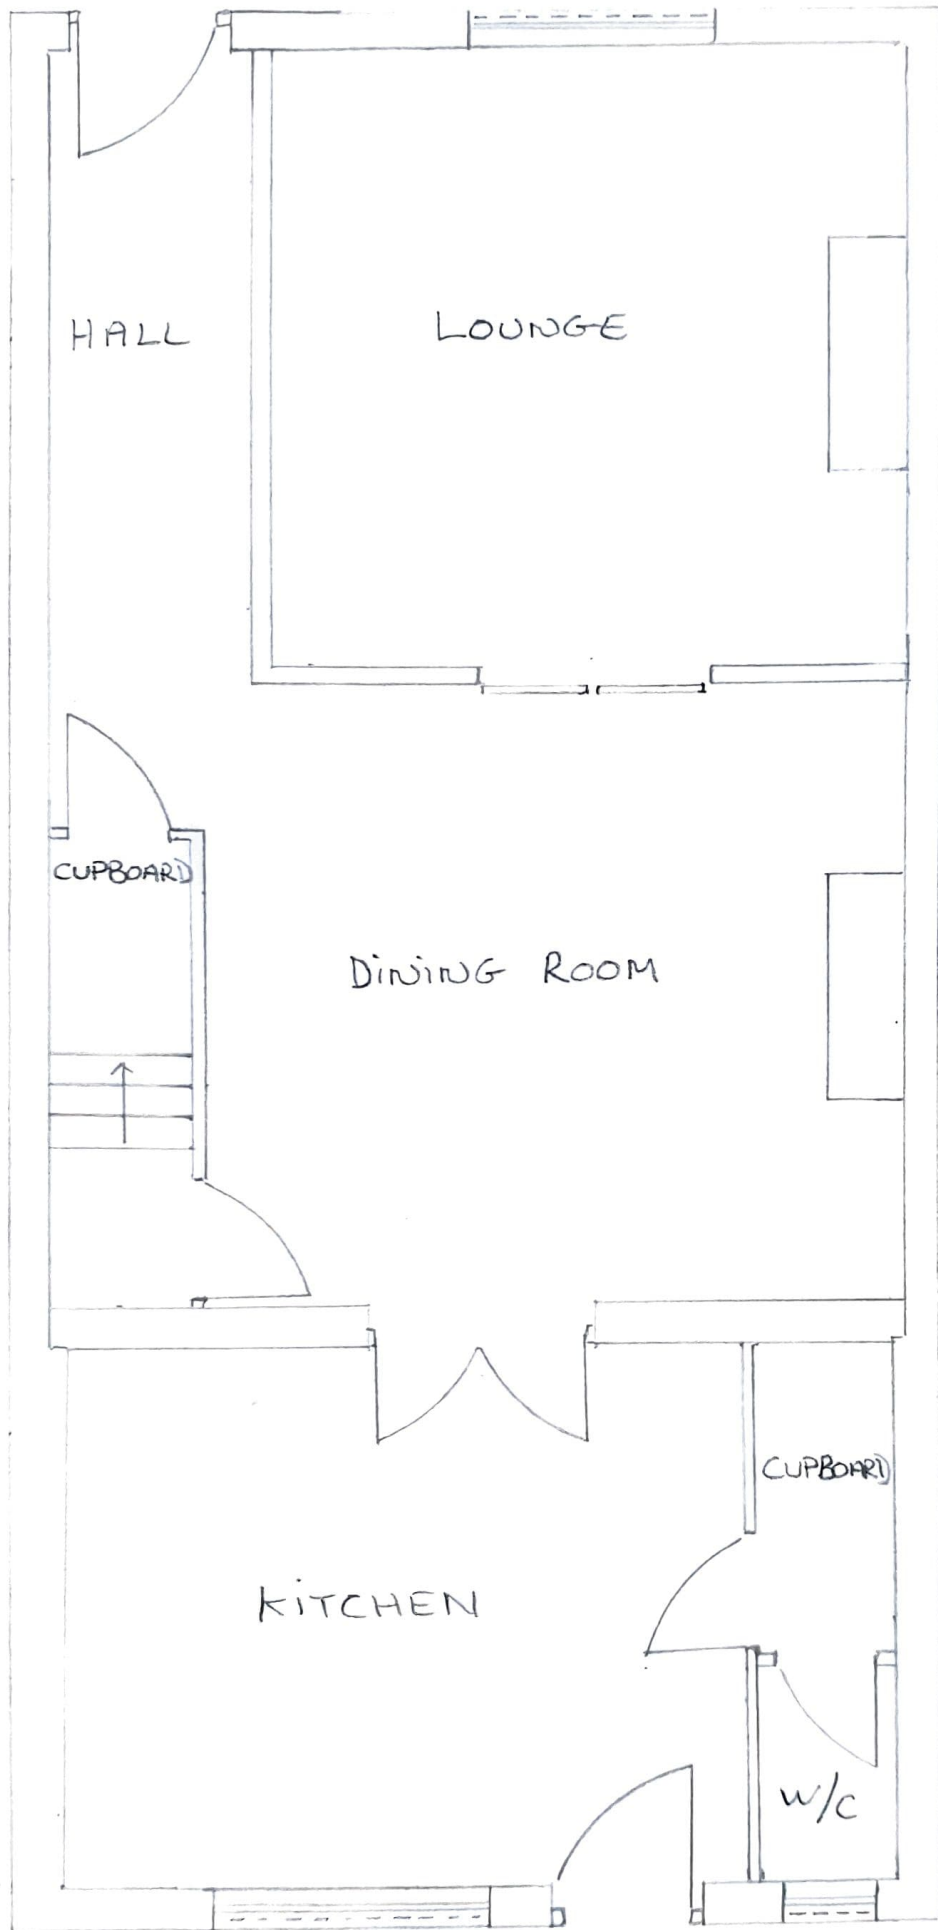

2 FRONT STREET
SHERBURN VILLAGE
DH6 1HA
SCALE 1:50 @ A4

PROPOSED GROUND FLOOR PLAN