


PROPOSED SOUTH ELEVATION PLAN

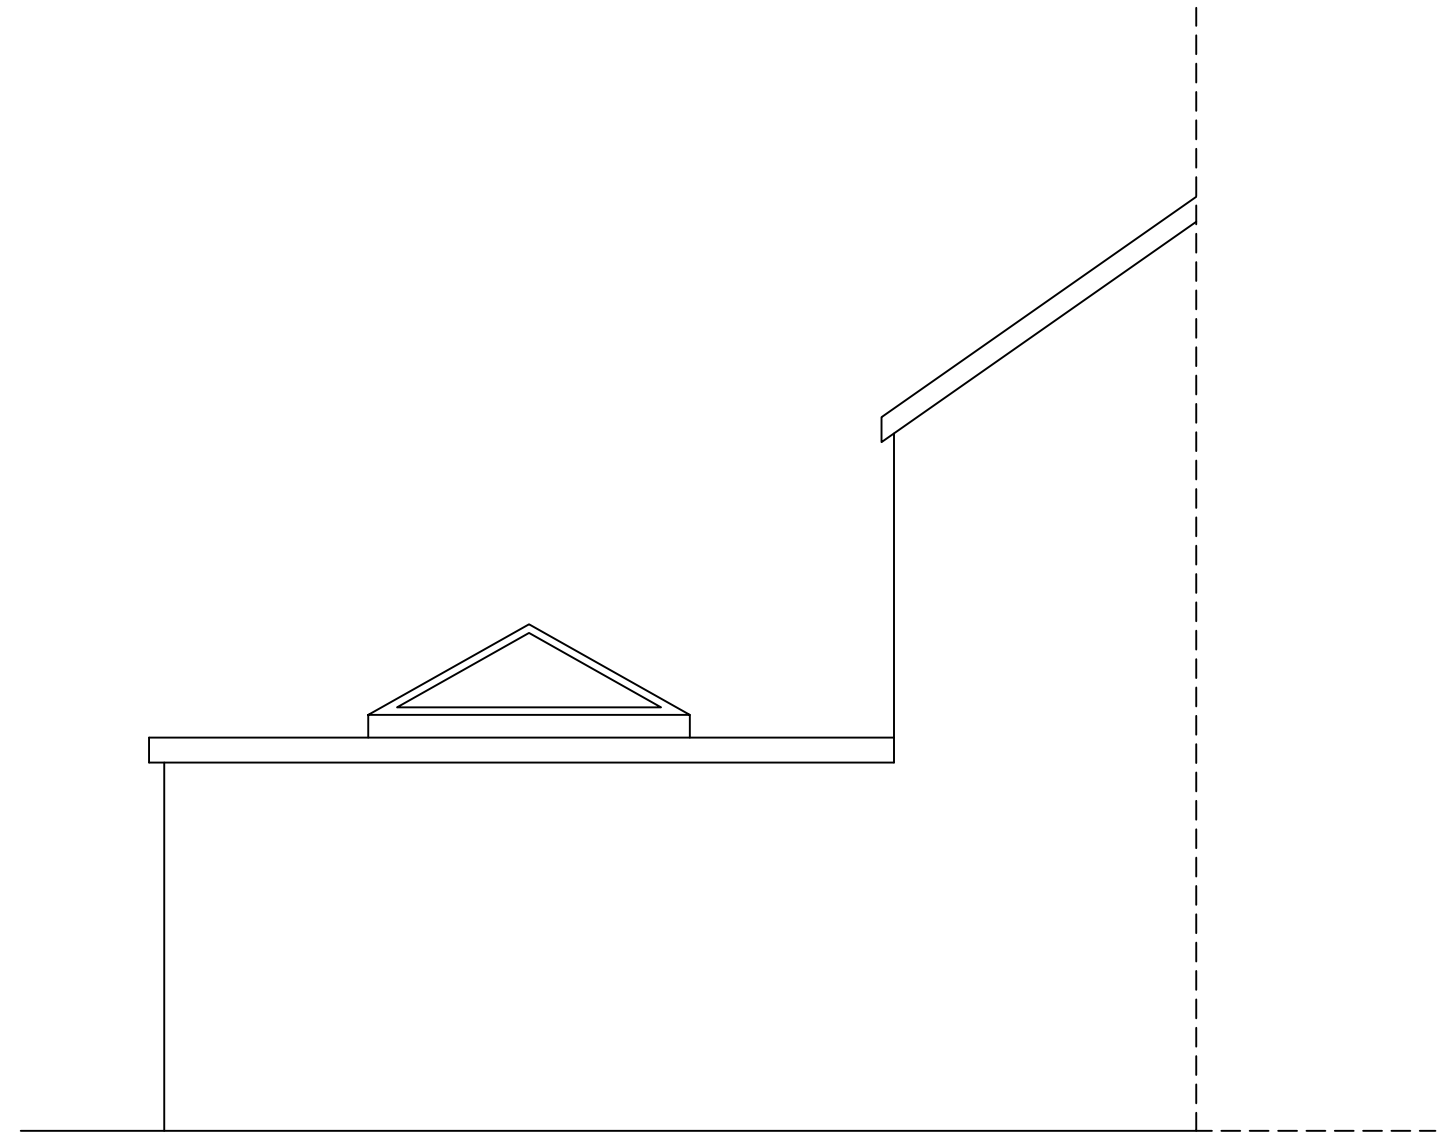

PROPOSED NORTH ELEVATION PLAN



14-16 Bridge Street, Amble, Northumberland, NE65 0DR  
 Tel (01665) 711 336 Email info@kbsurveying.co.uk

Title <b>PROPOSED EXTENSION PLANS          6 WANSBECK ROAD          ASHINGTON, NE63 8HZ</b>		
Drawn KB	Scale 1:50@A3	Date 10.02.21
Drawing No. <b>3593/003</b>		