



1<sup>st</sup> FLOOR LAYOUT

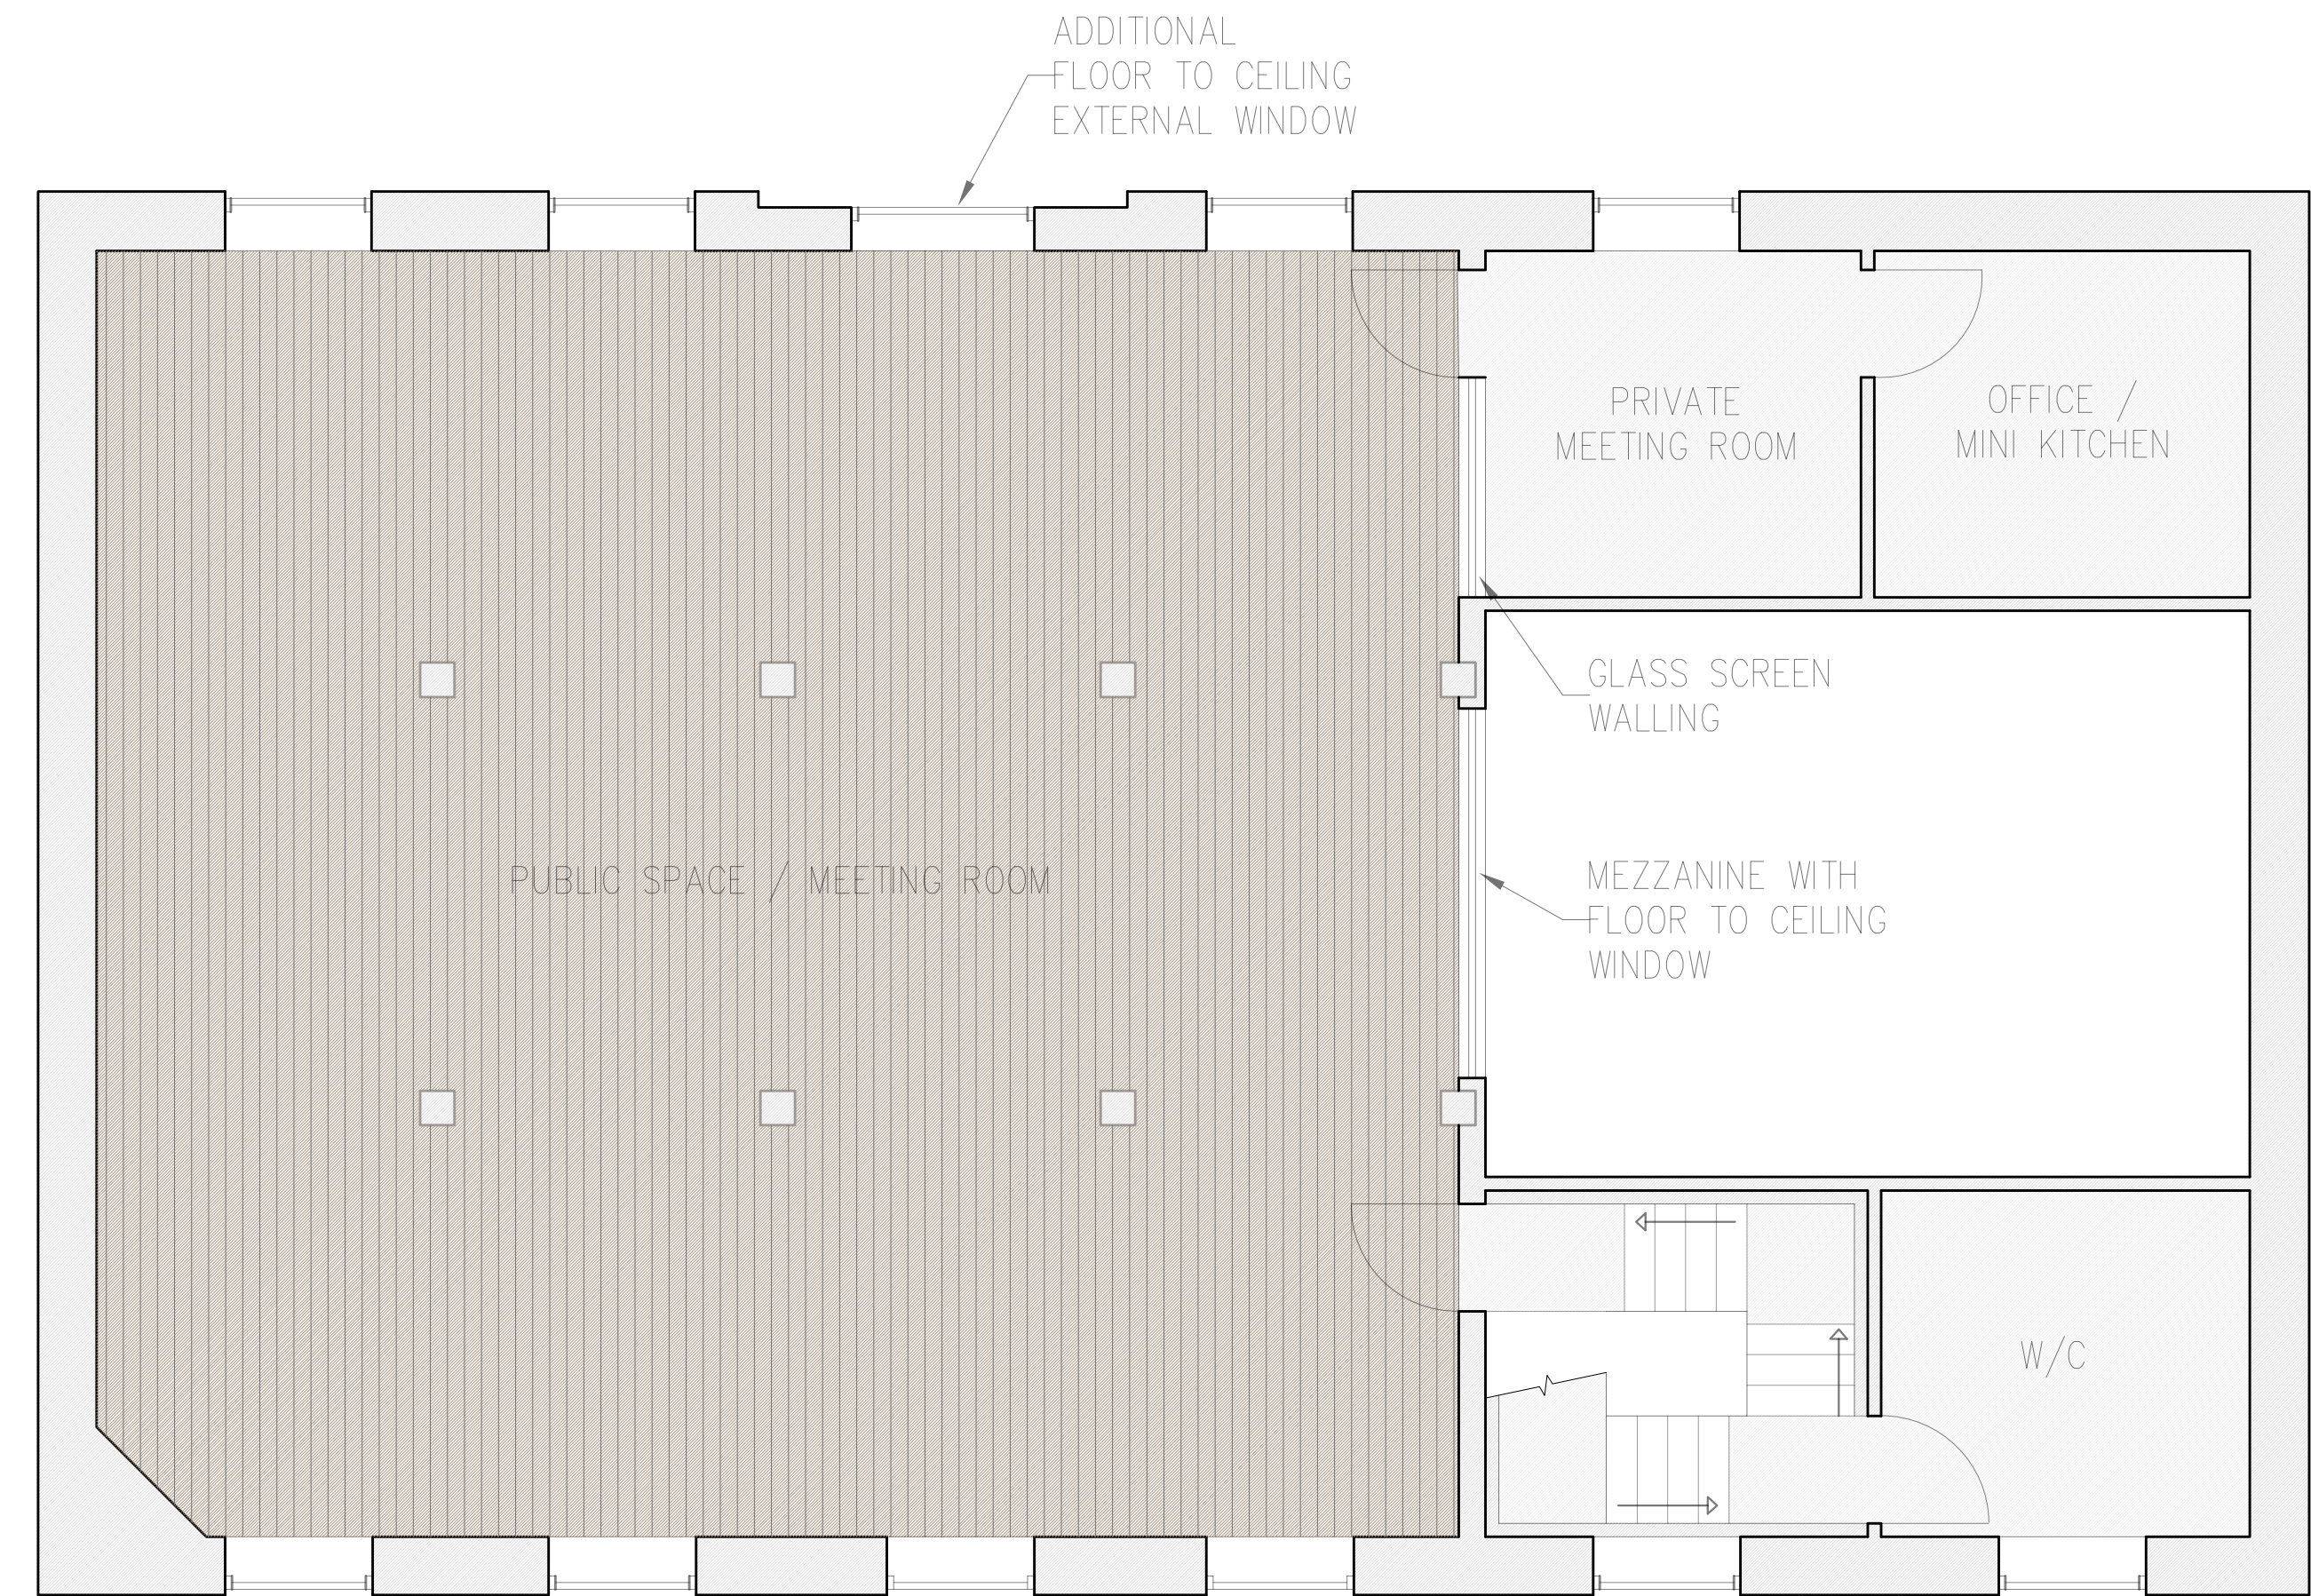

2<sup>nd</sup> FLOOR LAYOUT

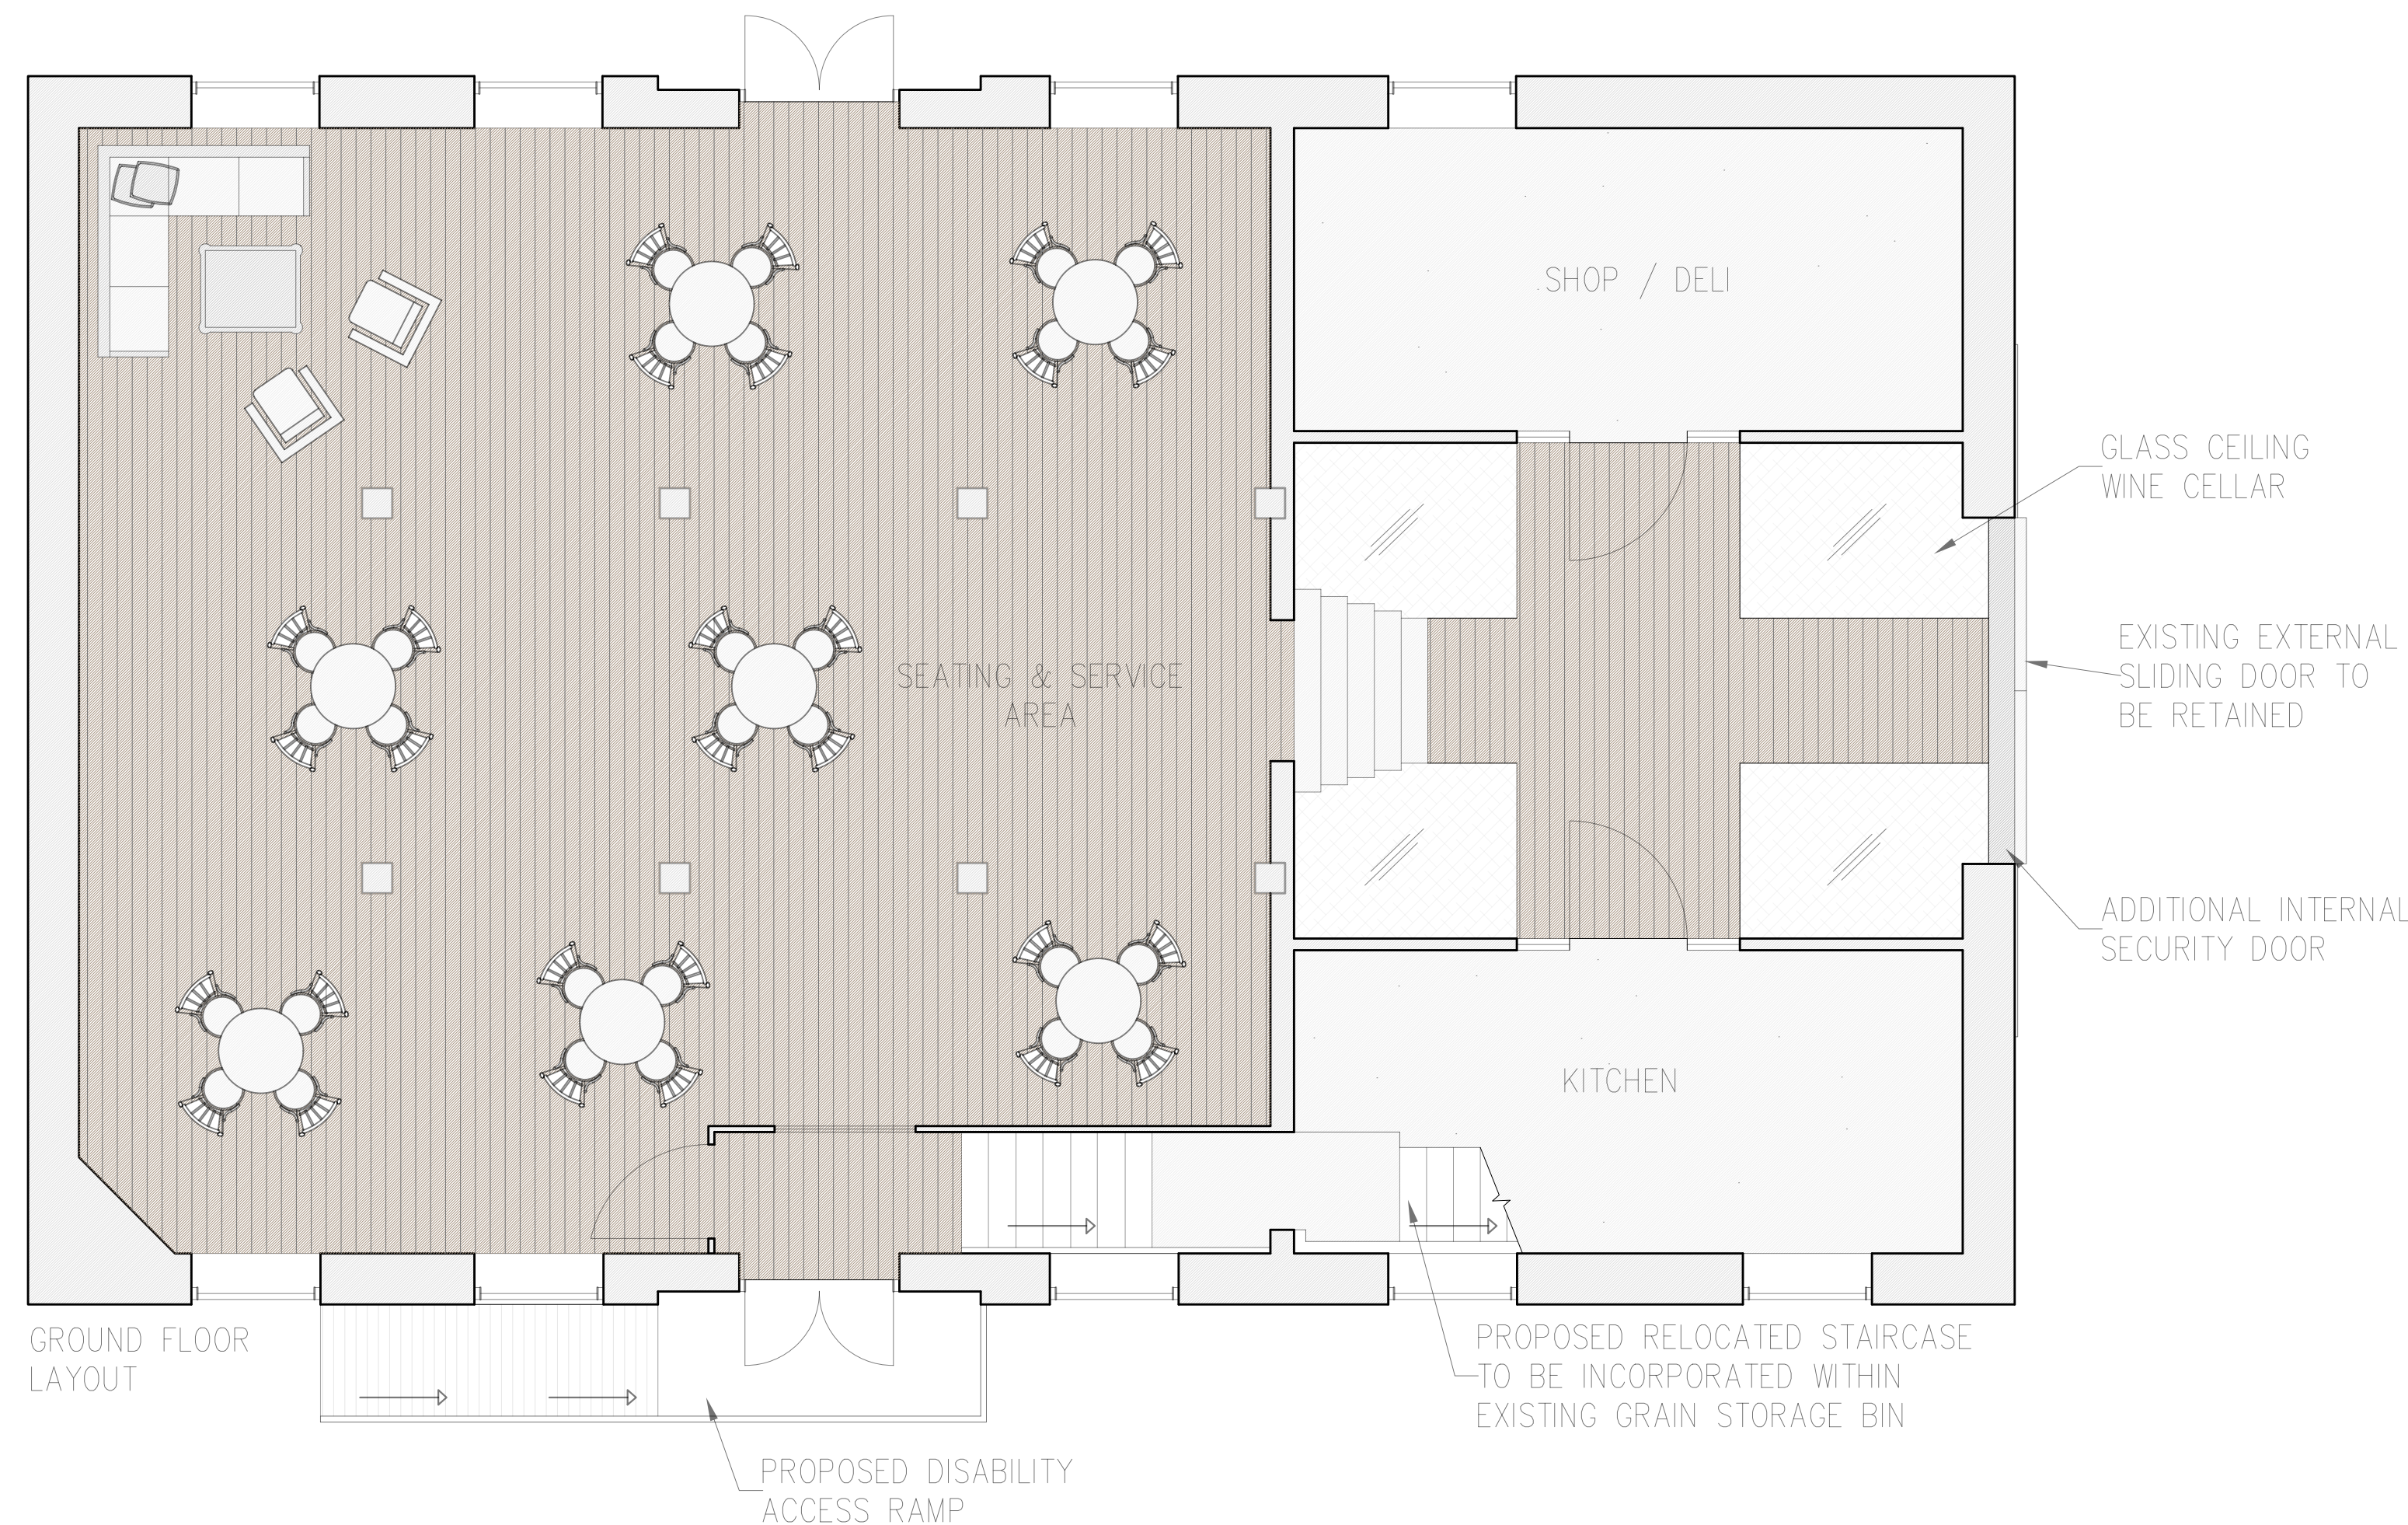

GROUND FLOOR LAYOUT



Station Farm Offices  
Wansford Road  
Nafferton  
Driffield  
East Yorkshire  
YO25 8NJ

T : 01377 253363  
E : mail@ianpick.co.uk  
W : www.ianpickassociates.co.uk

CLIENT  
Mortimers

JOB TITLE

Proposed Conversion of  
Mortimers Warehouse

DWG. TITLE

Proposed Floor Plans A1

SCALE

1=50

DRN

SH

DWG. NUMBER

IP/JB/03

DATE

Jan 21

REV

-