




SCALE BAR 1:100

 


SCALE BAR 1:200

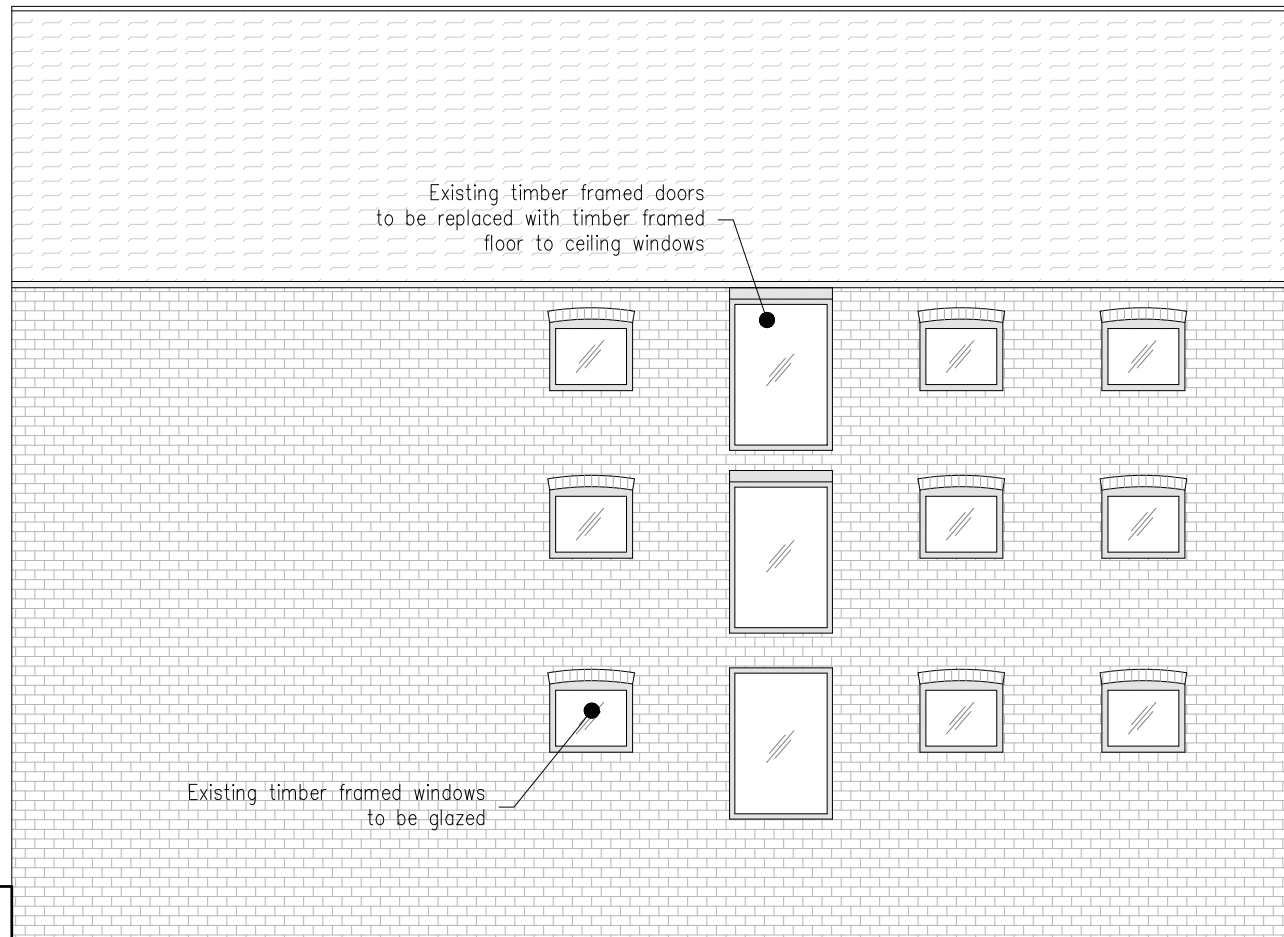


EAST ELEVATION

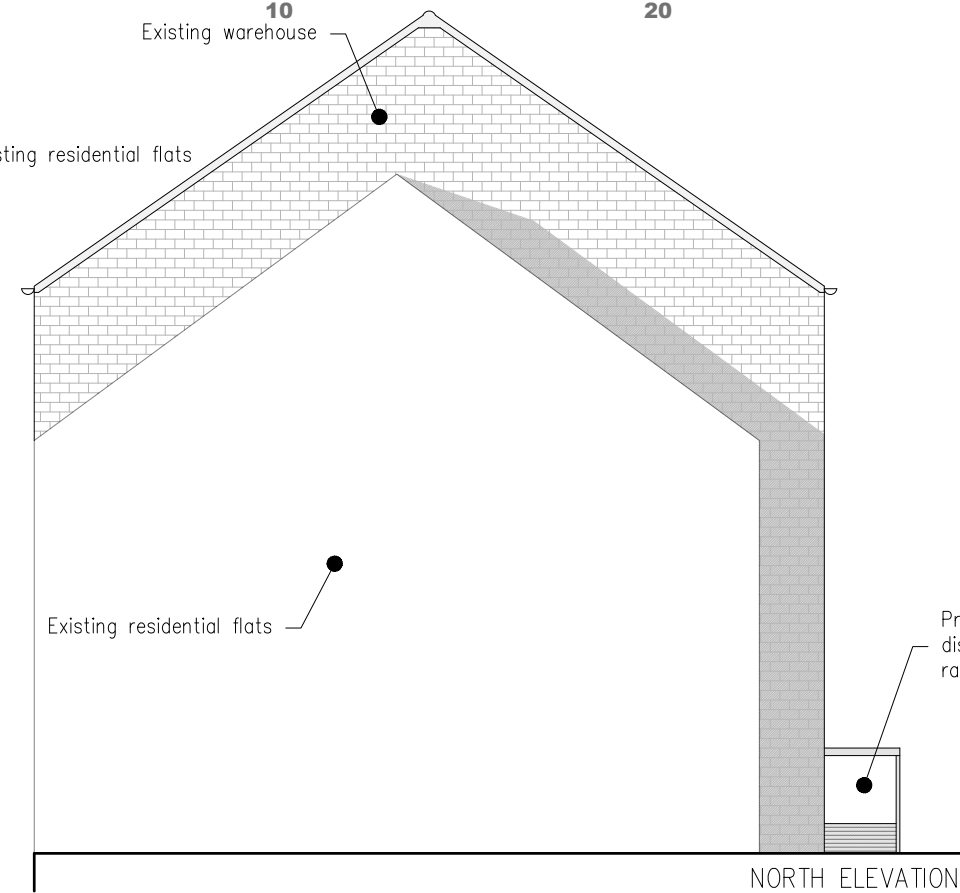

NORTH ELEVATION

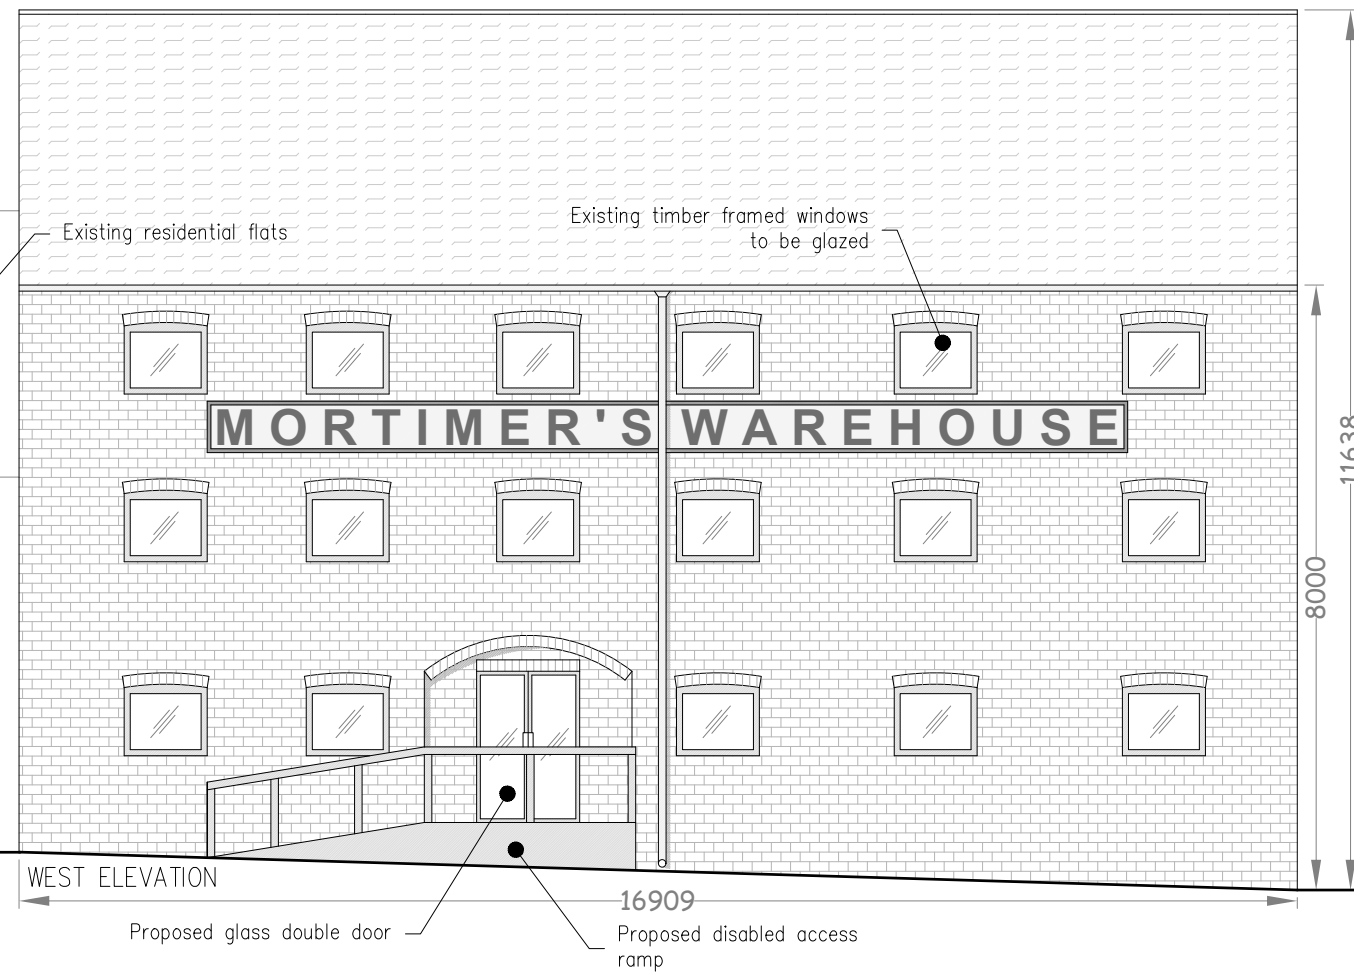

WEST ELEVATION

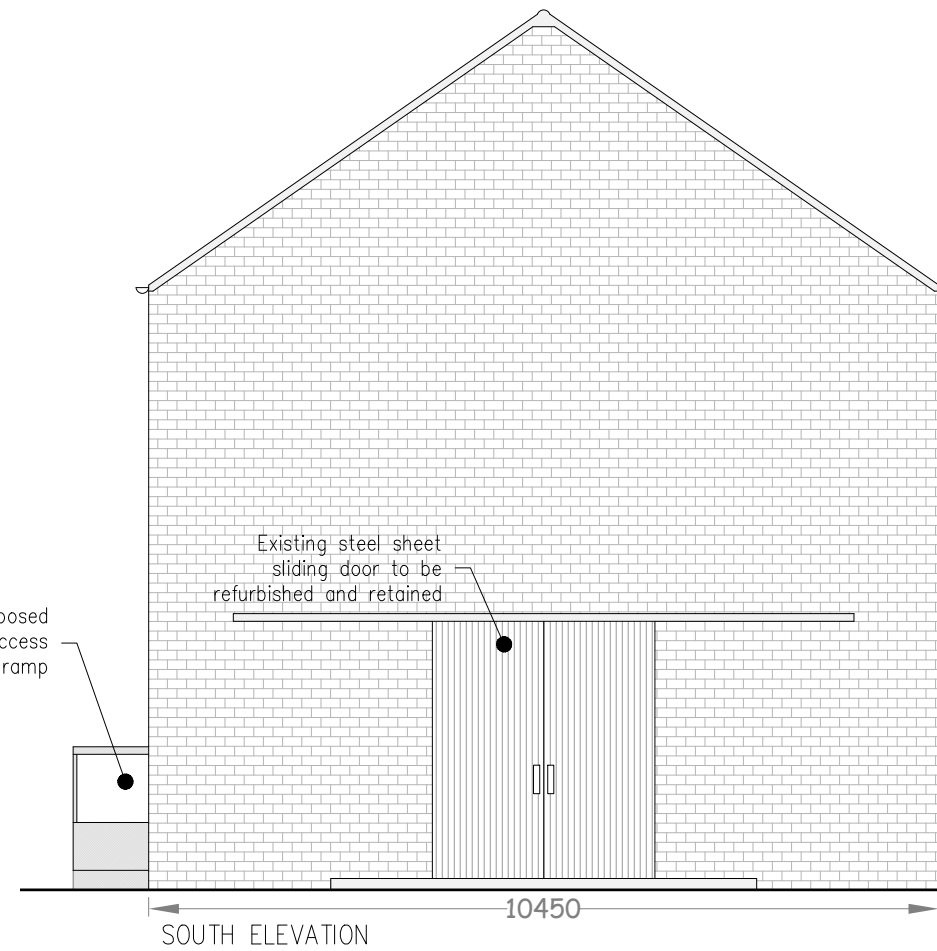

SOUTH ELEVATION



IAN PICK ASSOCIATES LTD
Specialist Agricultural & Rural Planning Consultants

Station Farm Offices
Wansford Road
Nafferton
Driffield
East Yorkshire
YO25 8NJ

T : 01377 253363
E : mail@ianpick.co.uk
W : www.ianpickassociates.co.uk

CLIENT
Mortimers

JOB TITLE

Proposed Conversion of
Mortimers Warehouse

DWG. TITLE

Proposed Elevations A3

SCALE
1=100 /
1=200

DRN

SH

DWG. NUMBER

IP/JB/06

DATE
Jan 21

REV

-