

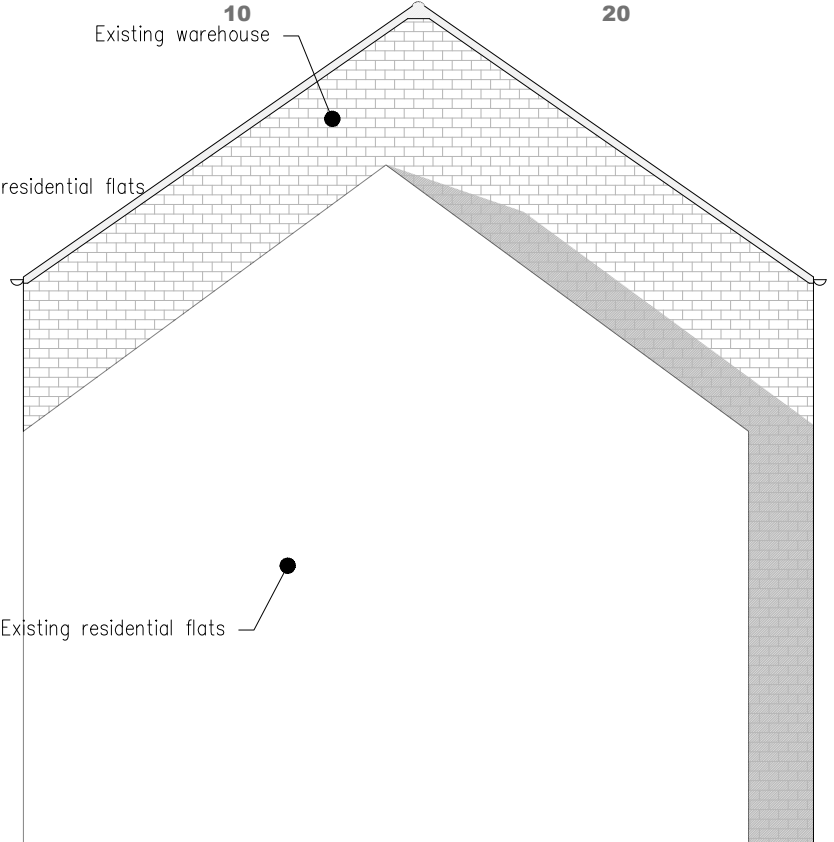


EAST ELEVATION

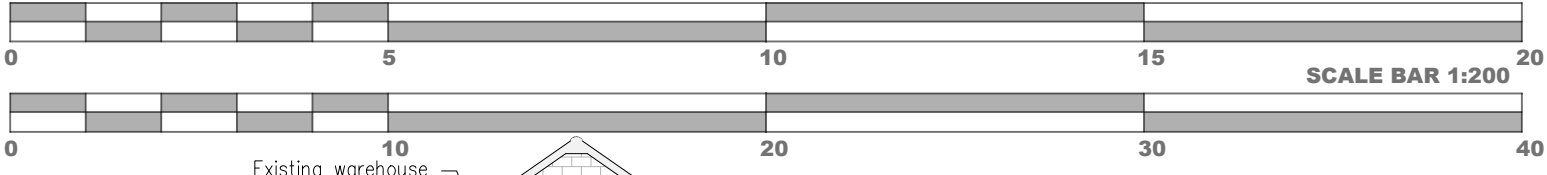

NORTH ELEVATION

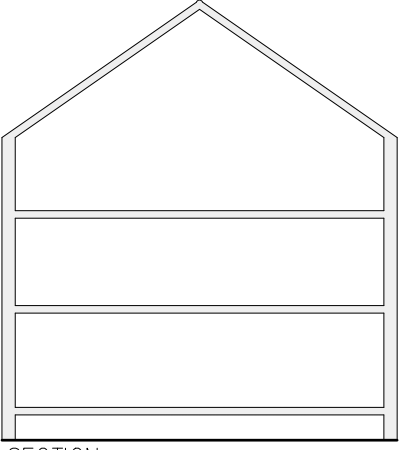

SECTION



Station Farm Offices  
 Wansford Road  
 Nafferton  
 Driffield  
 East Yorkshire  
 YO25 8NJ  
 T : 01377 253363  
 E : mail@ianpick.co.uk  
 W : www.ianpickassociates.co.uk


CLIENT  
**Mortimers**

JOB TITLE  
 Proposed Conversion of  
 Mortimers Warehouse  
 DWG. TITLE  
 Existing Elevations A3


SCALE  
 1=100 /  
 1=200  
 DRN  
 SH

DWG. NUMBER  
**IP/JB/05**

DATE  
 Jan 21  
 REV  
 -

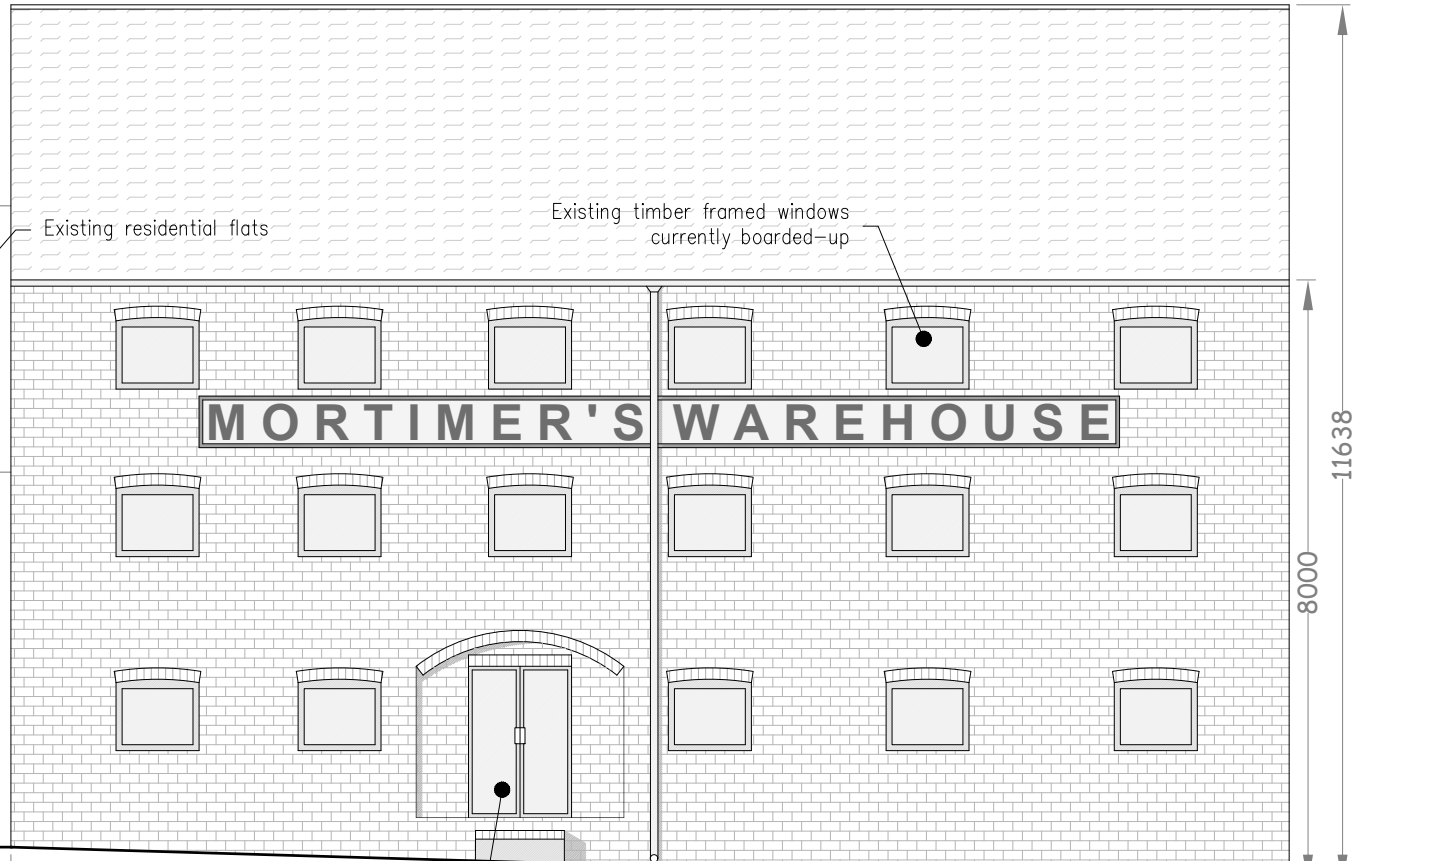

WEST ELEVATION

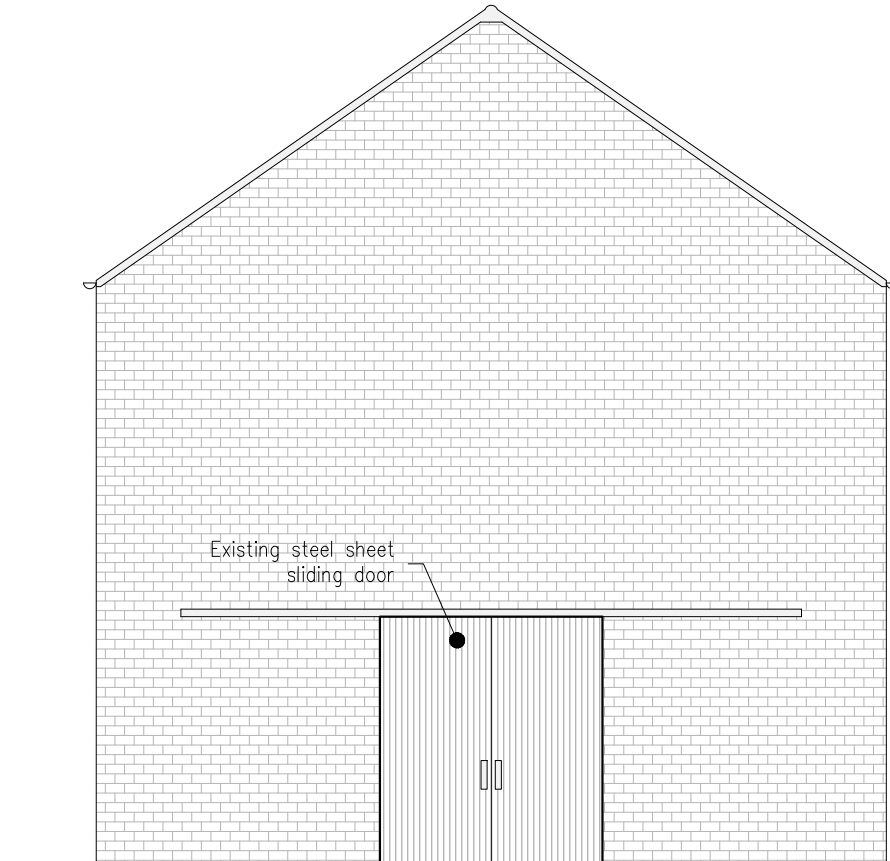

SOUTH ELEVATION