

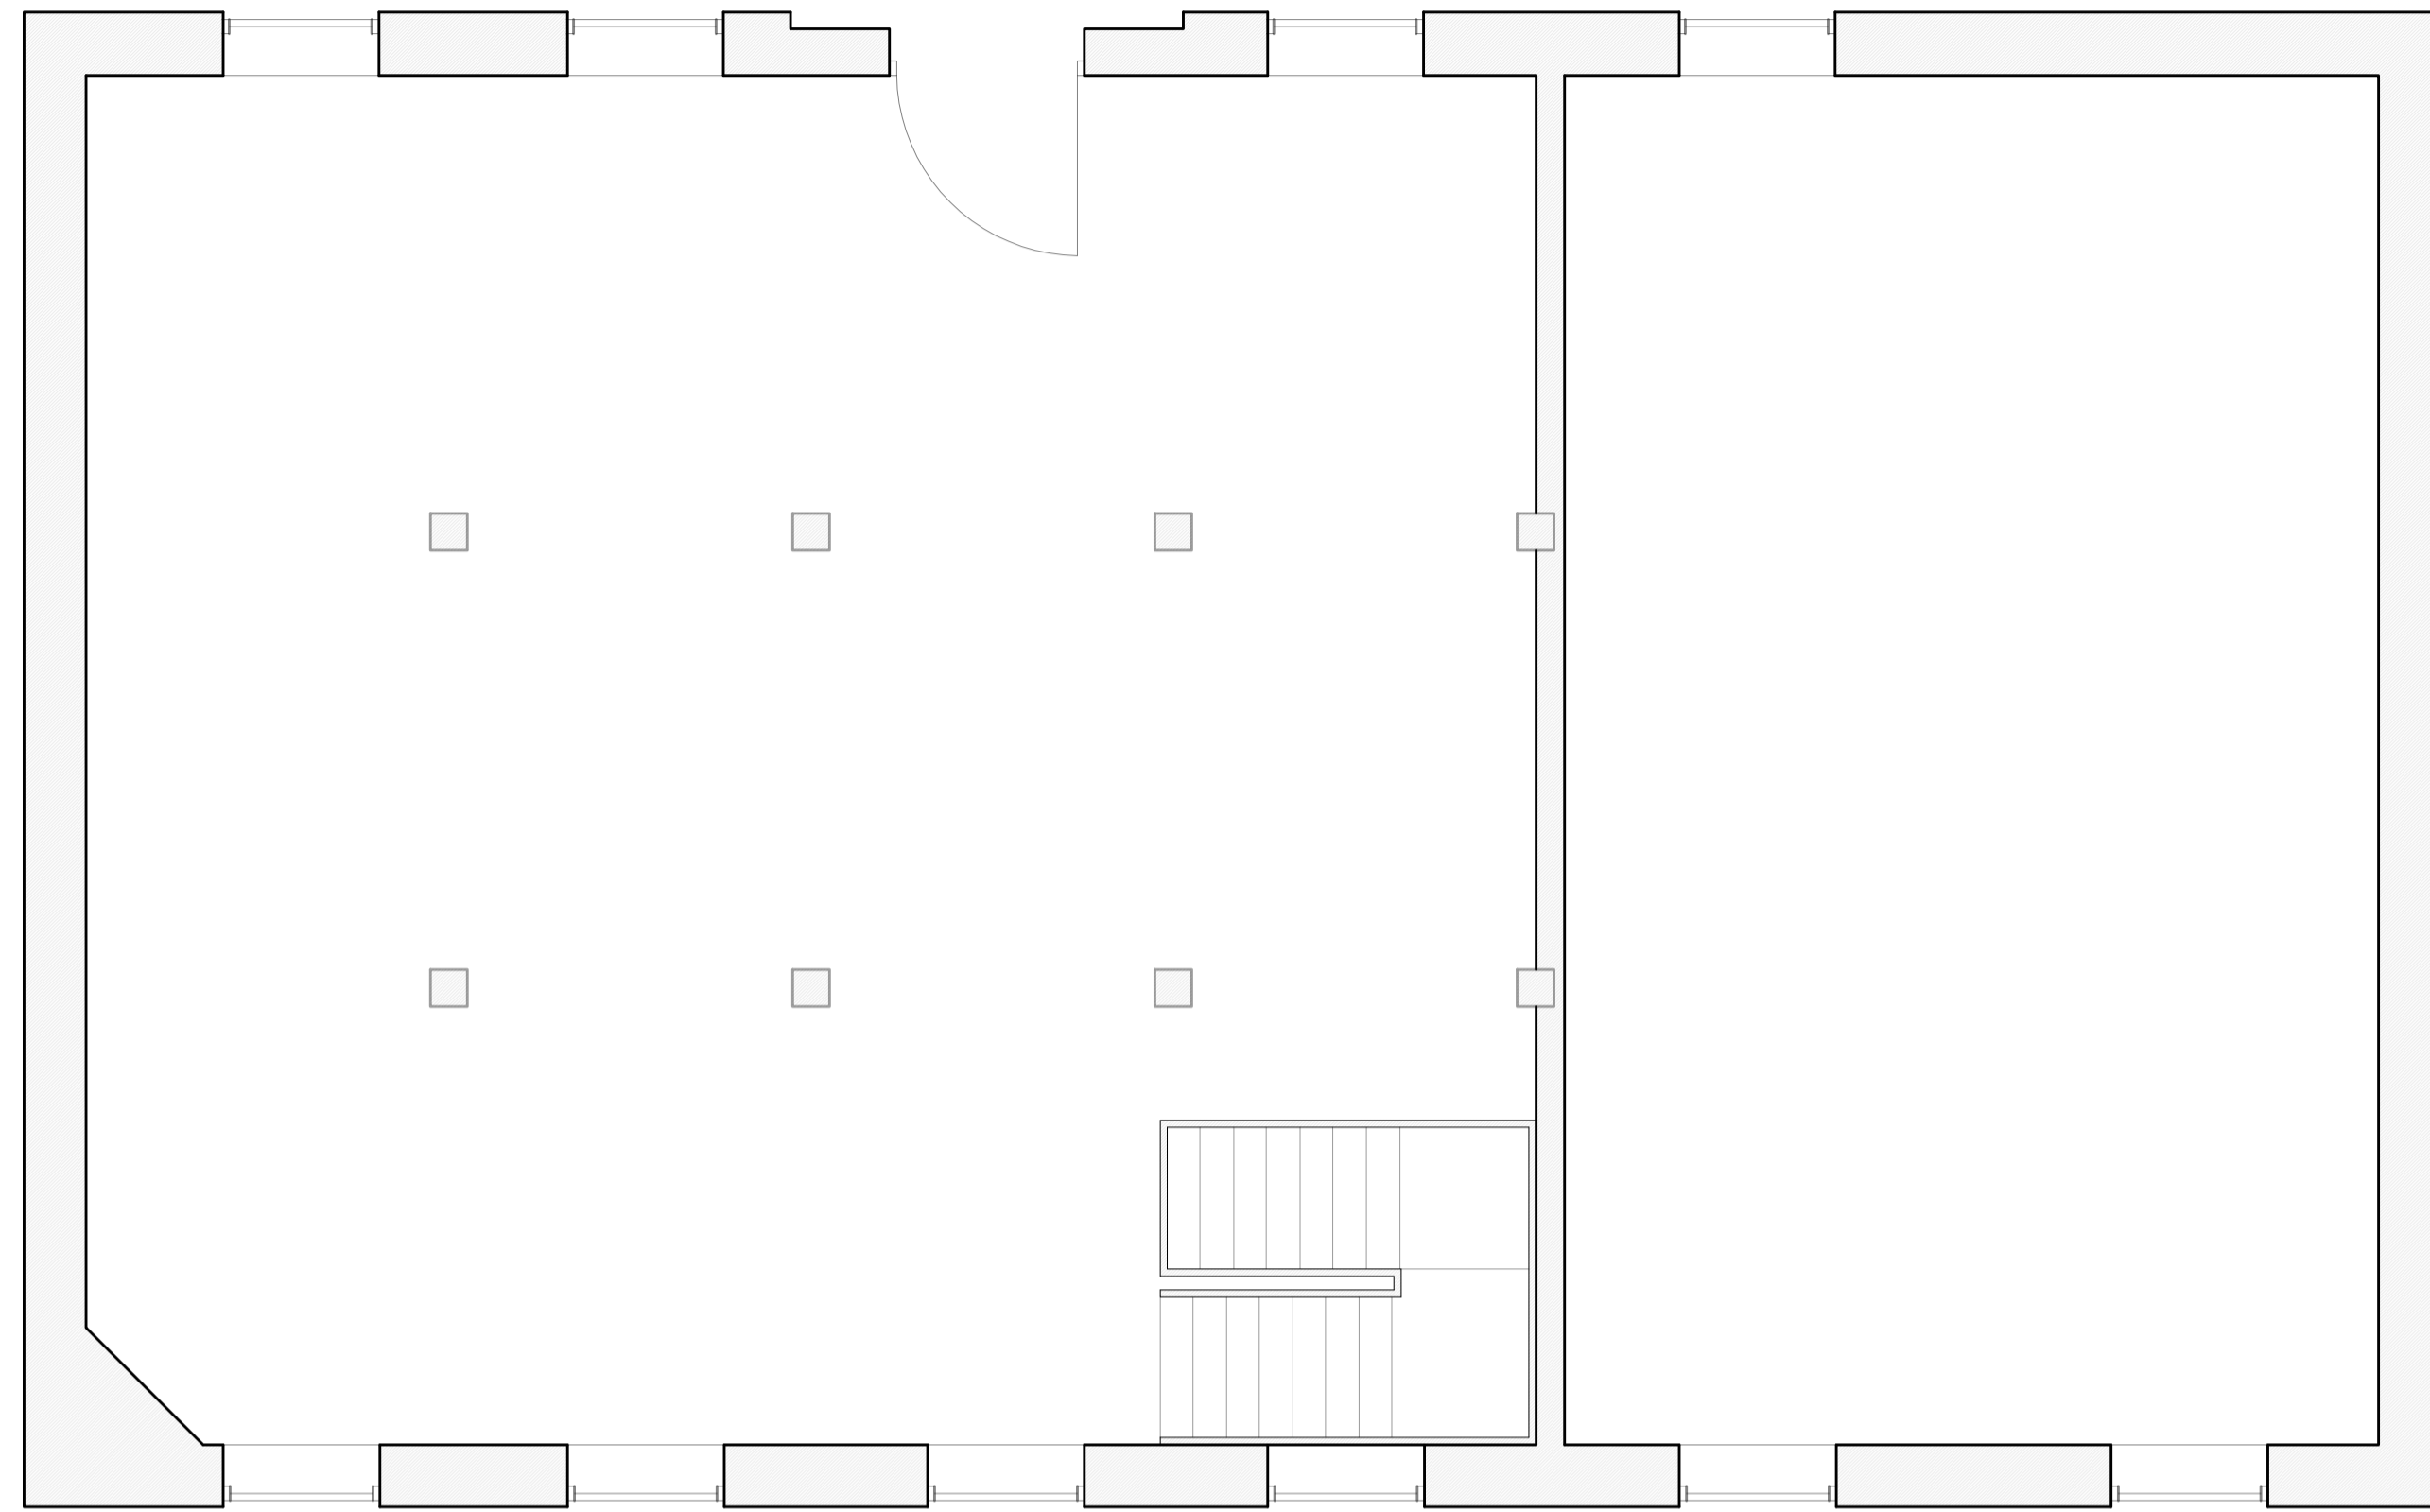



SCALE BAR 1:50

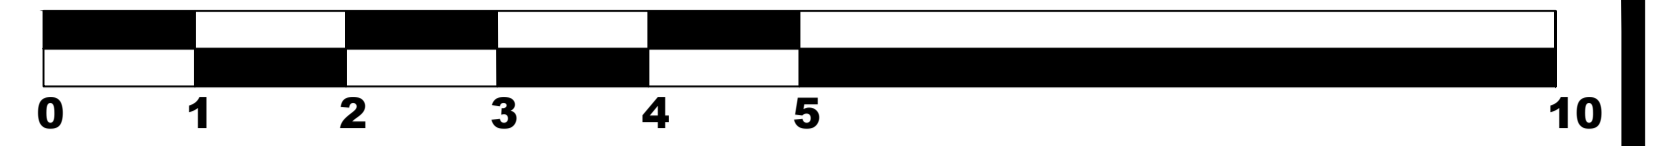


1st FLOOR LAYOUT

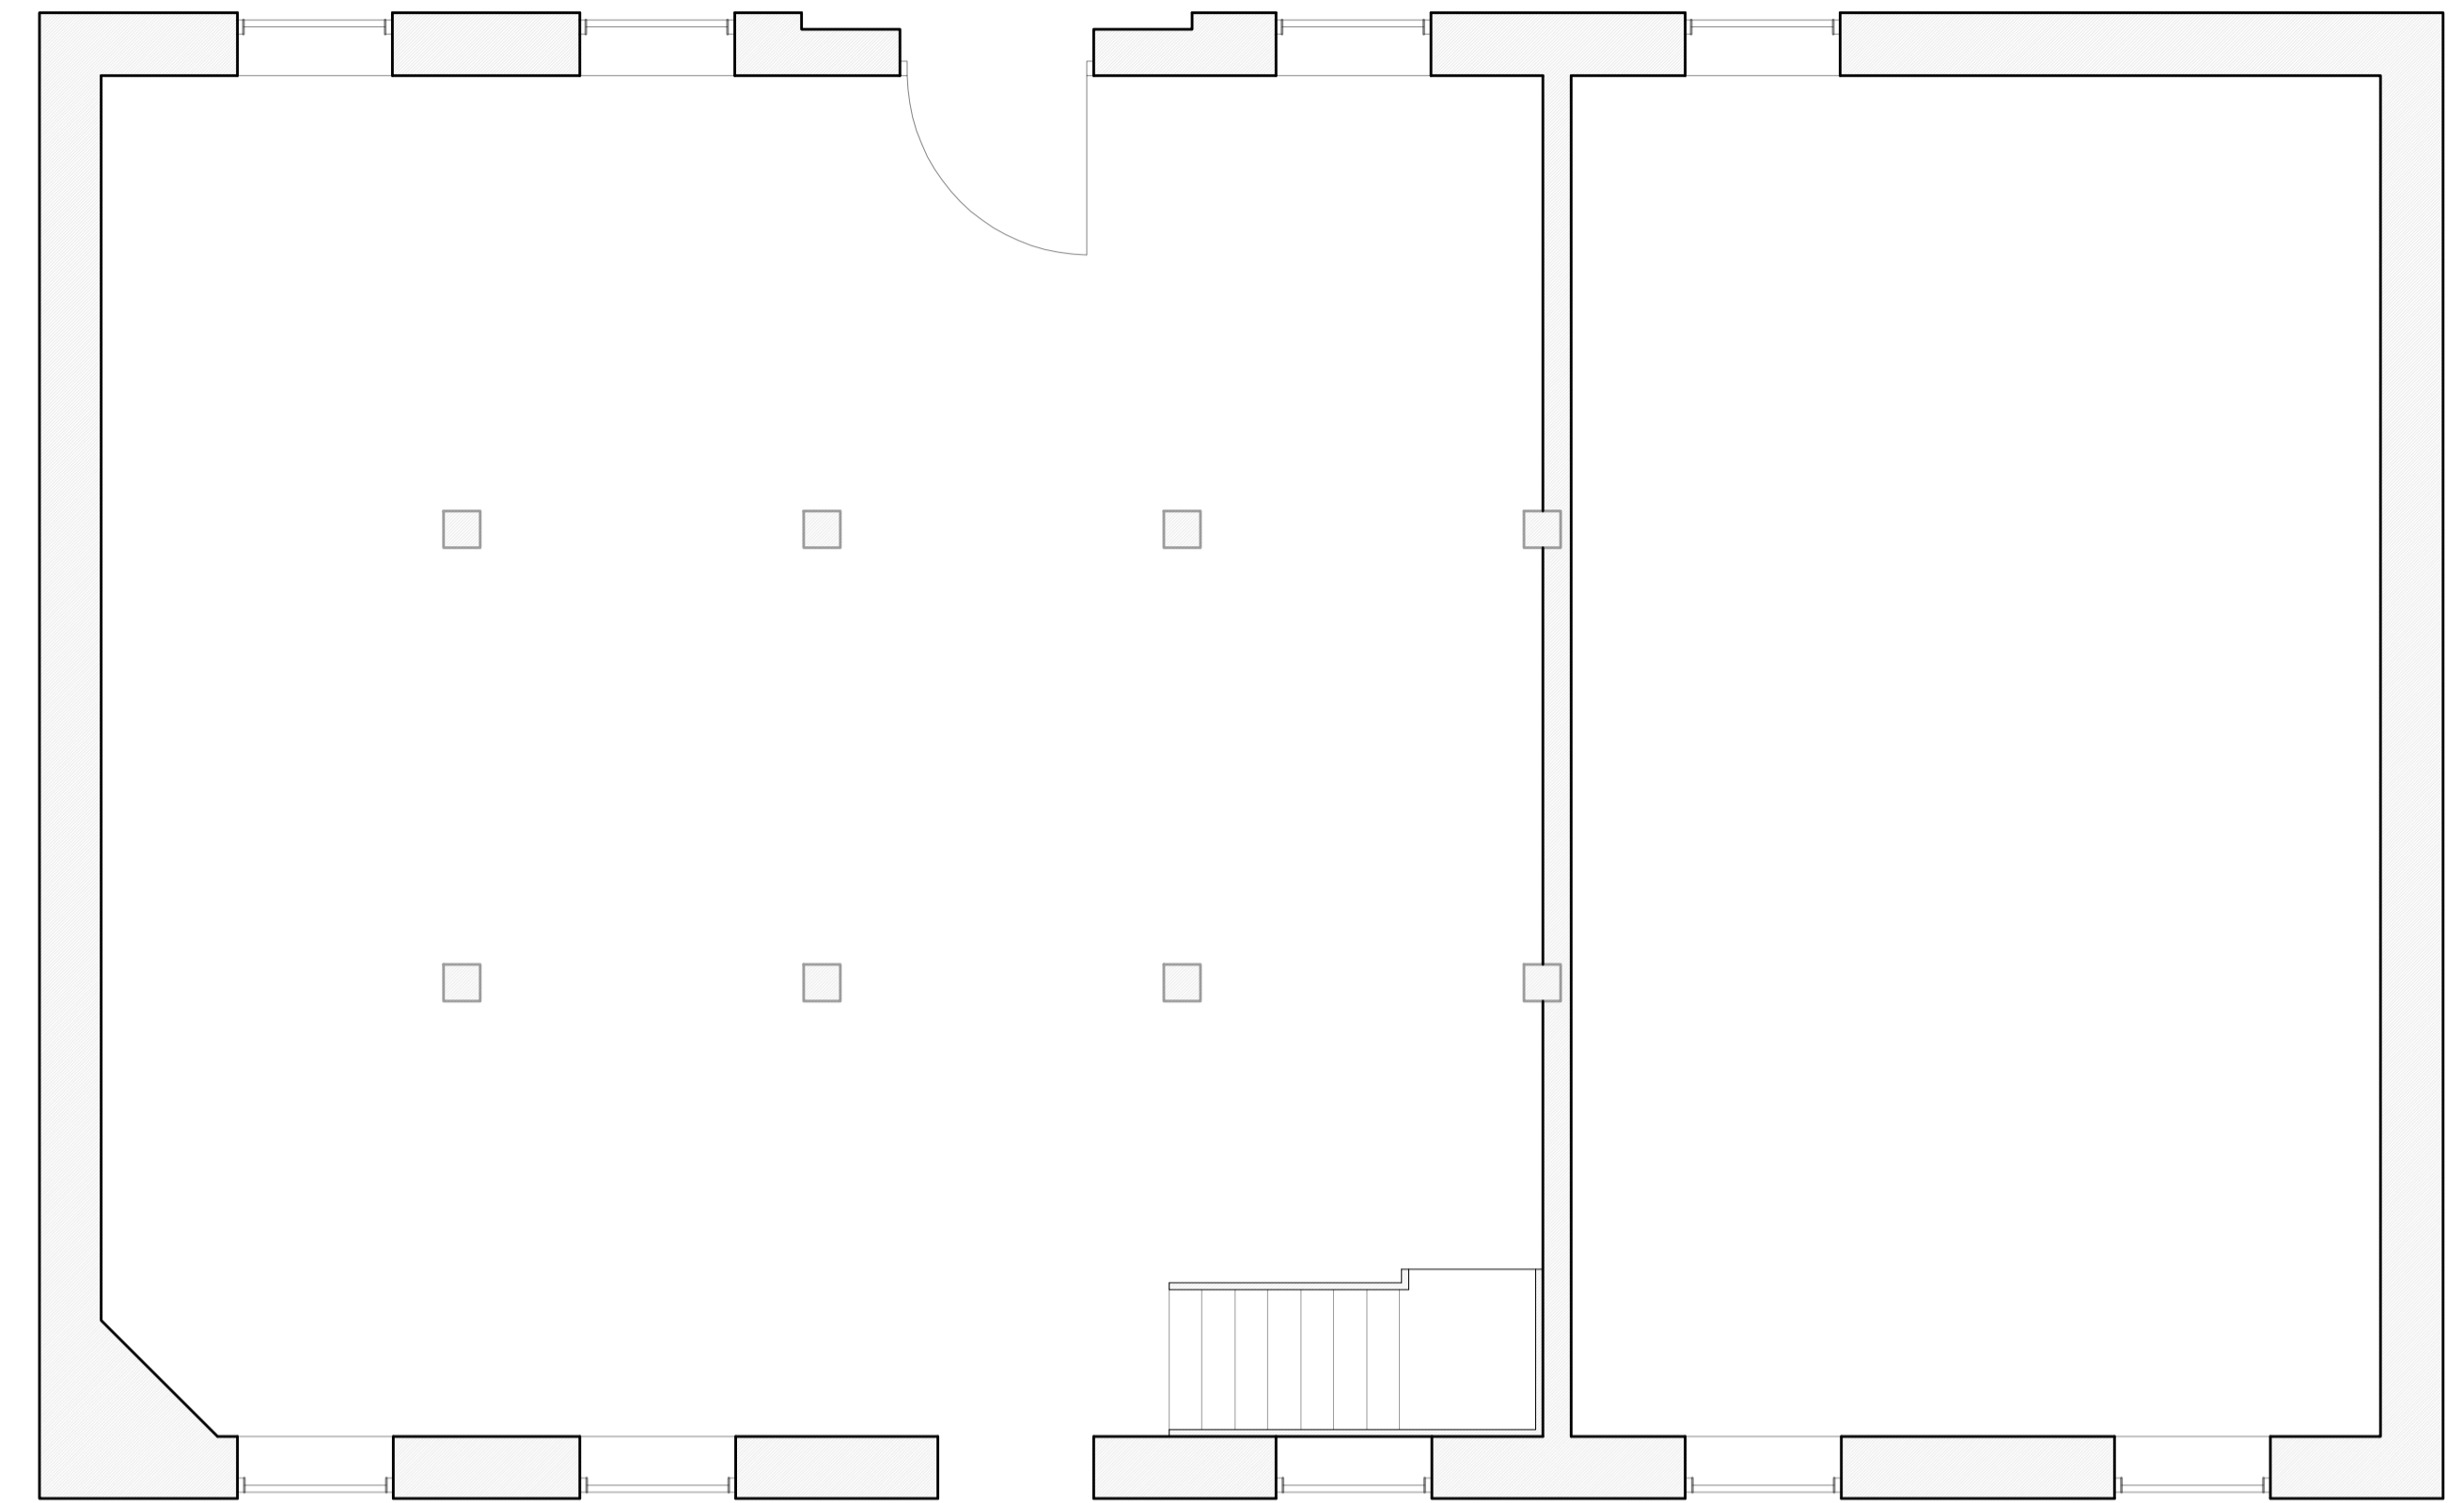

2nd FLOOR LAYOUT

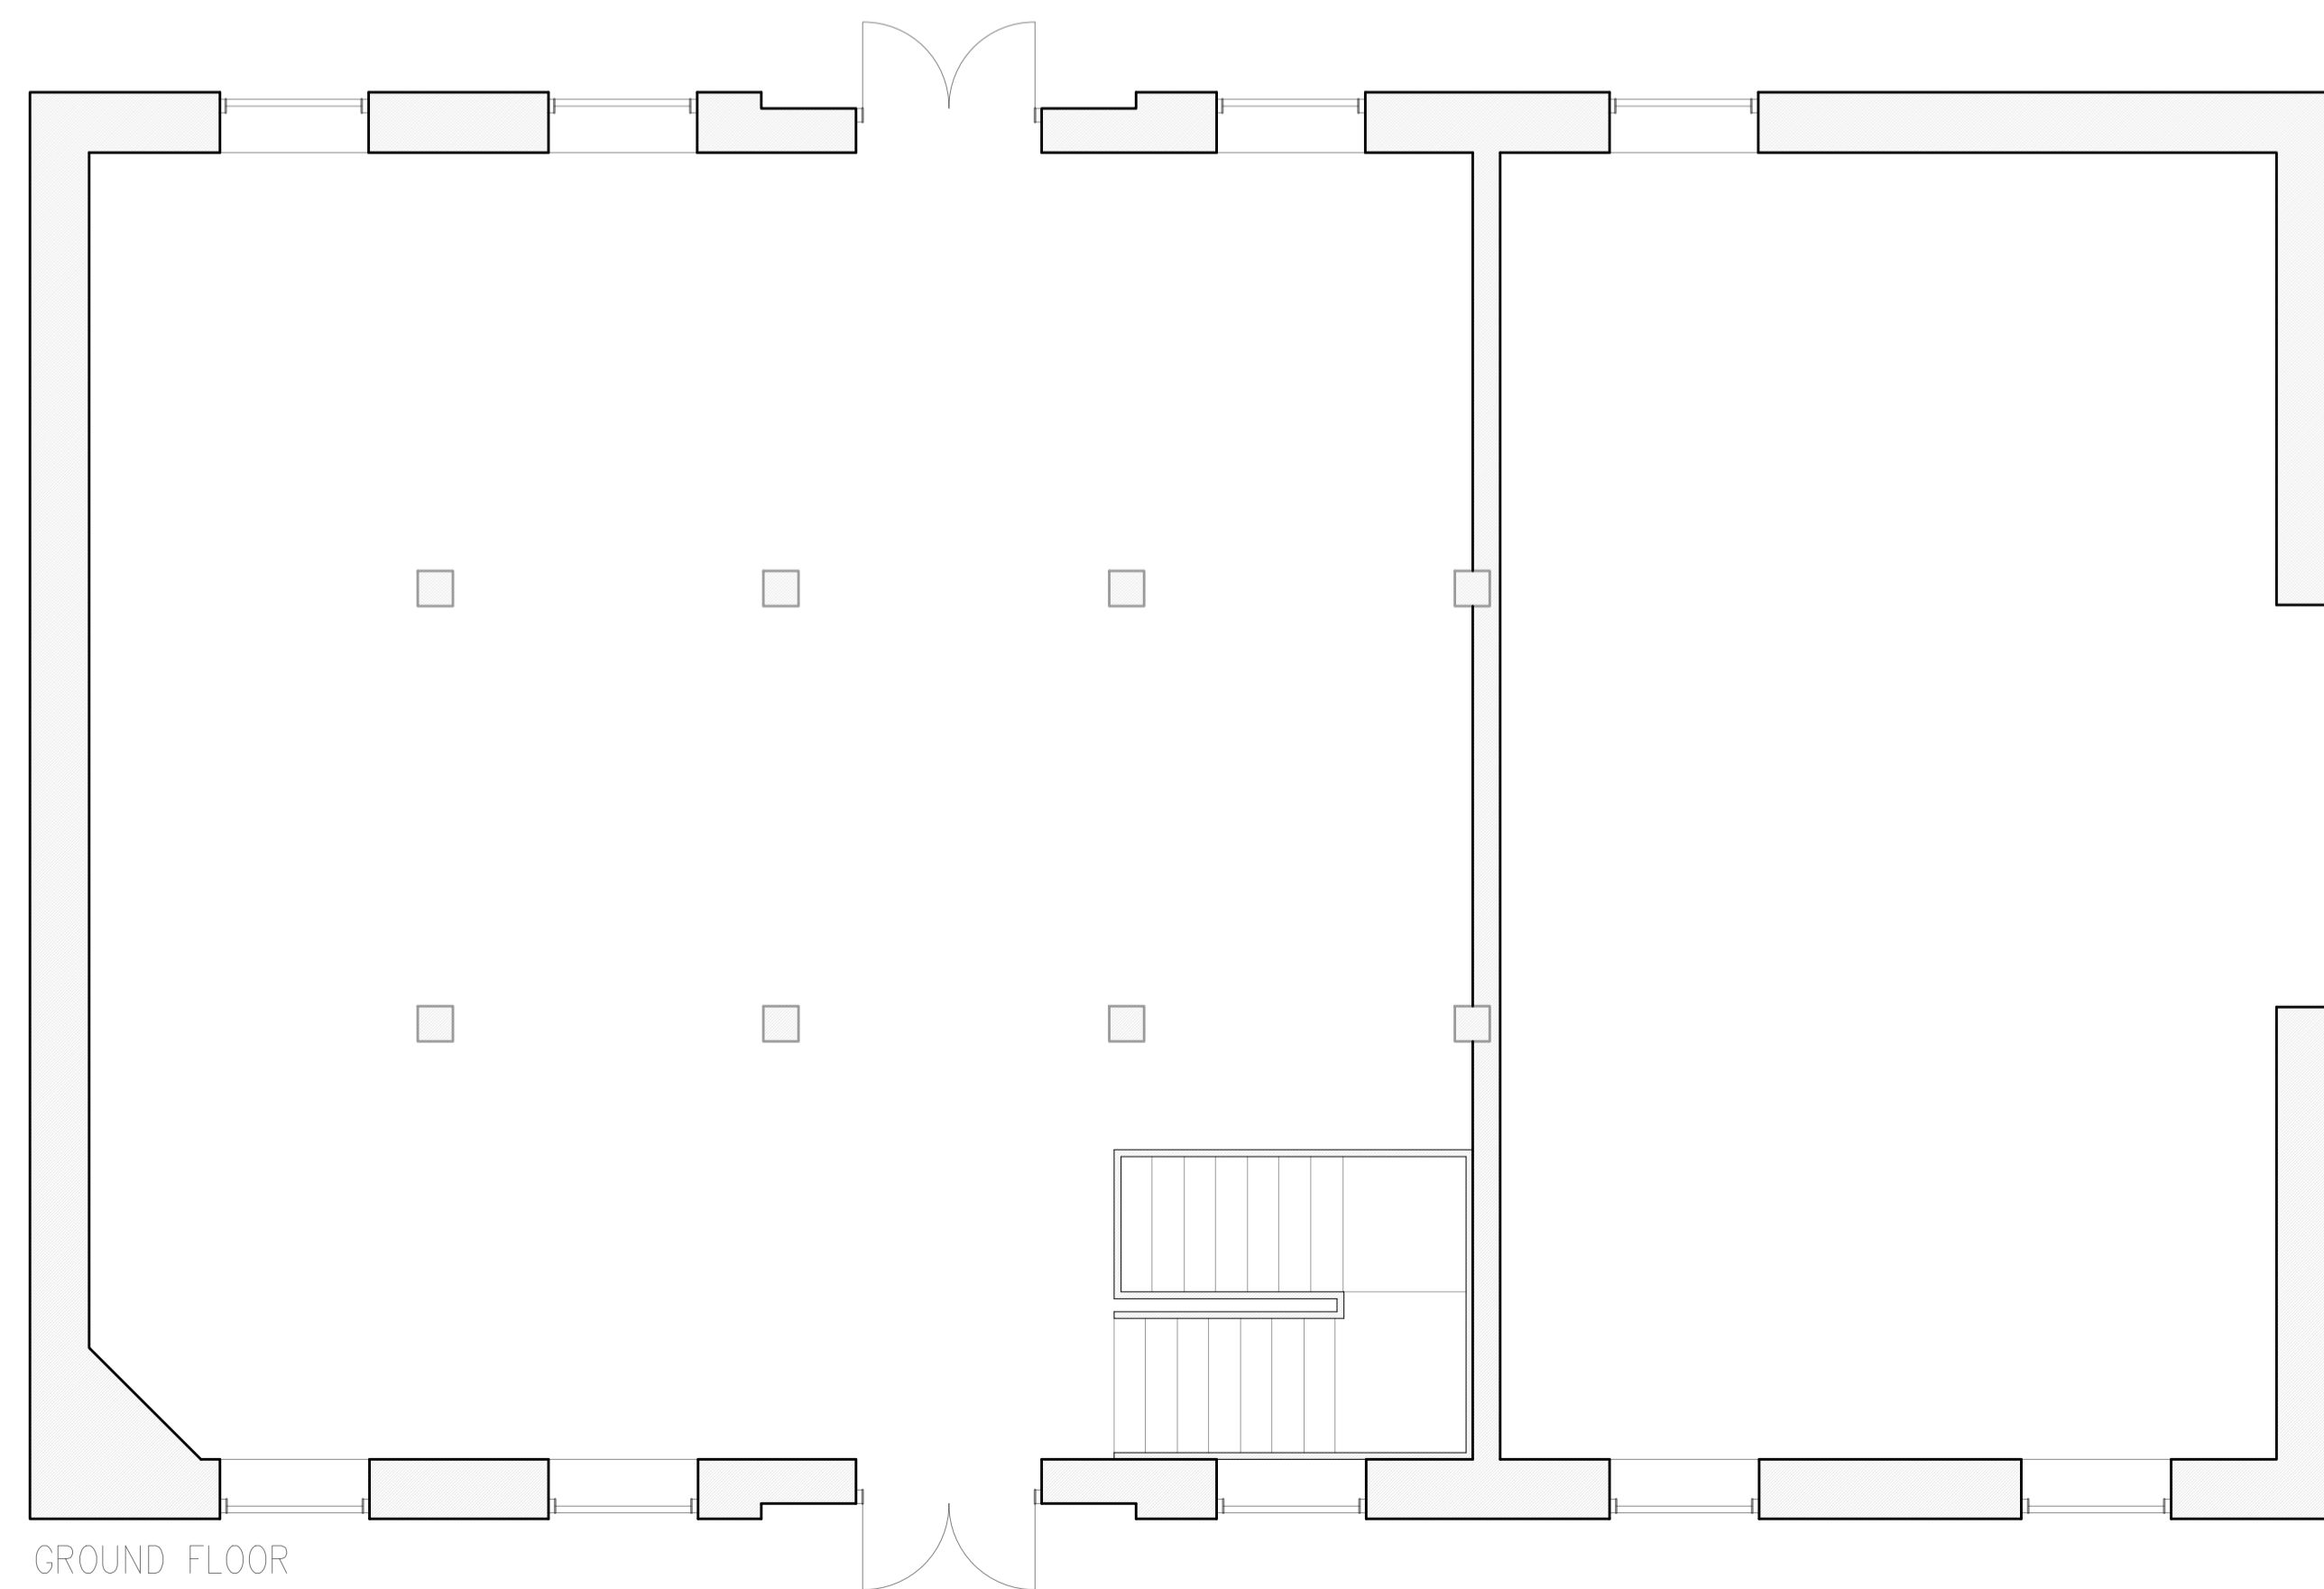

GROUND FLOOR LAYOUT

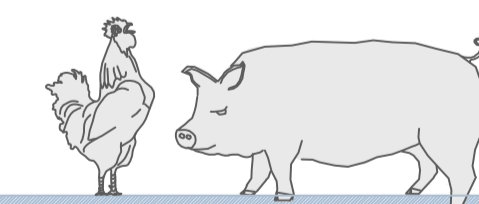

IAN PICK ASSOCIATES LTD
Specialist Agricultural & Rural Planning Consultants

Station Farm Offices
Wansford Road
Nafferton
Driffield
East Yorkshire
YO25 8NJ

T : 01377 253363
E : mail@ianpick.co.uk
W : www.ianpickassociates.co.uk

CLIENT
Mortimers

JOB TITLE

Proposed Conversion of
Mortimers Warehouse

DWG. TITLE

Existing Floor Plans A1

SCALE

1=50

DRN

SH

DWG. NUMBER

IP/JB/04

DATE

Jan 21

REV

-