


GENERAL NOTE
 This drawing is to be read in conjunction with all other relevant drawings, schedules and specifications issued.
 All interior dimensions including ceiling heights are taken to and from finished surfaces unless otherwise stated. All levels and dimensions must be checked on site.
 Any discrepancies with the information depicted in this drawing must be reported in writing. Responsibility cannot be accepted for alterations made to this drawing without prior permission.
 This drawing must not be photocopied, scaled or reproduced otherwise scale accuracy cannot be guaranteed.
 This drawing should not be used in any circumstances for any structural calculation or building construction / demolition work.

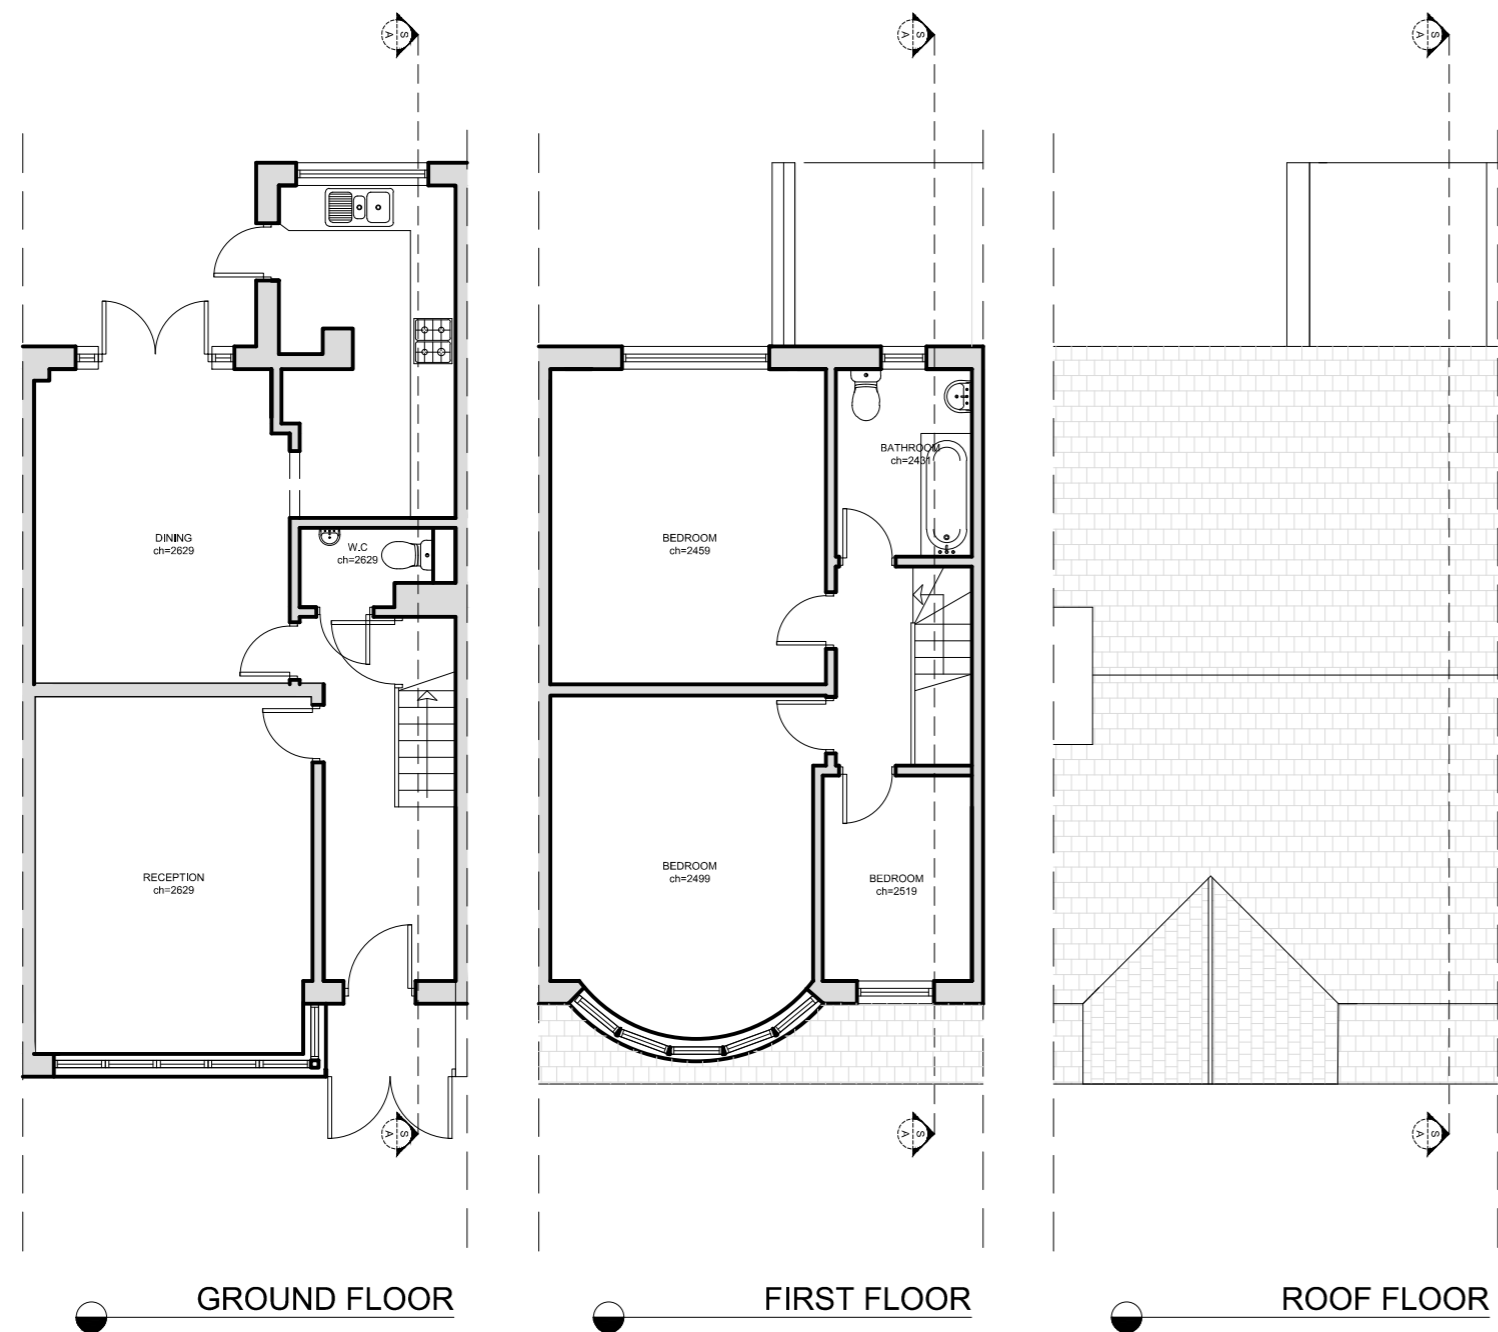


EXISTING SIDE ELEVATION




EXISTING FRONT ELEVATION

EXISTING REAR ELEVATION

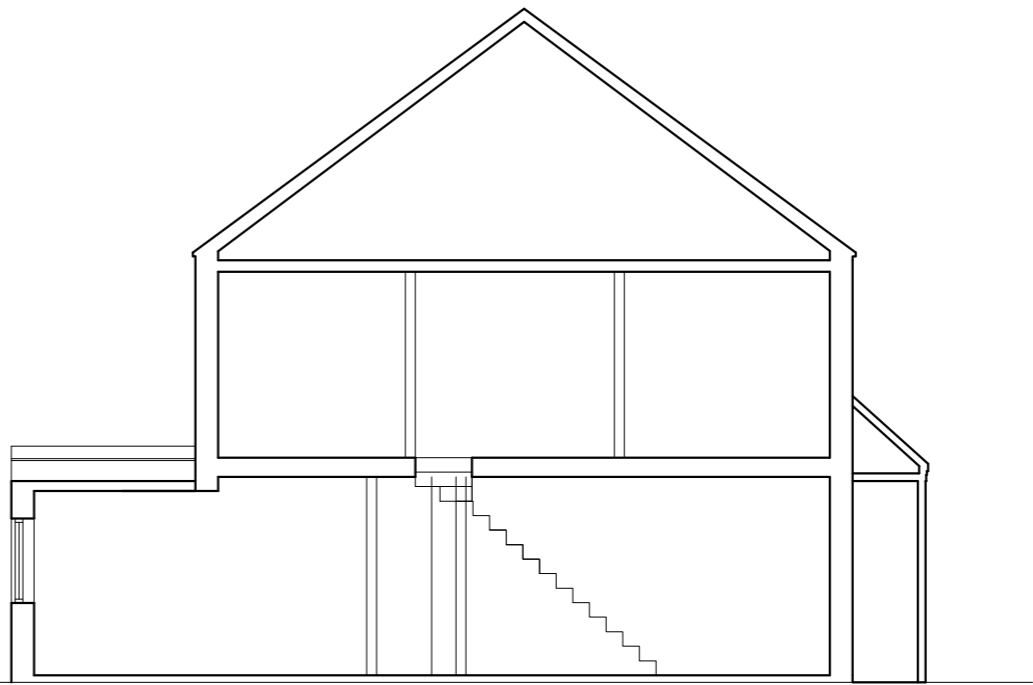

EXISTING SECTION A

 

PROJECT TITLE
18 NUGENT ROAD
LONDON
SE25 6UB
 DRAWING TITLE

EXISTING PLANS, ELEVATIONS AND SECTION		
SCALE	SIZE	DRAWING
1:100	A2	
DRAWN	CHECKED	DATE
AYH		16/02/2021