



All dimensions in millimetres unless otherwise stated.
 Any variations or supplementary drawings are to be approved by Sheppard BSP. All dimensions and conditions are to be checked on site prior to preparing drawings or commencing any work.

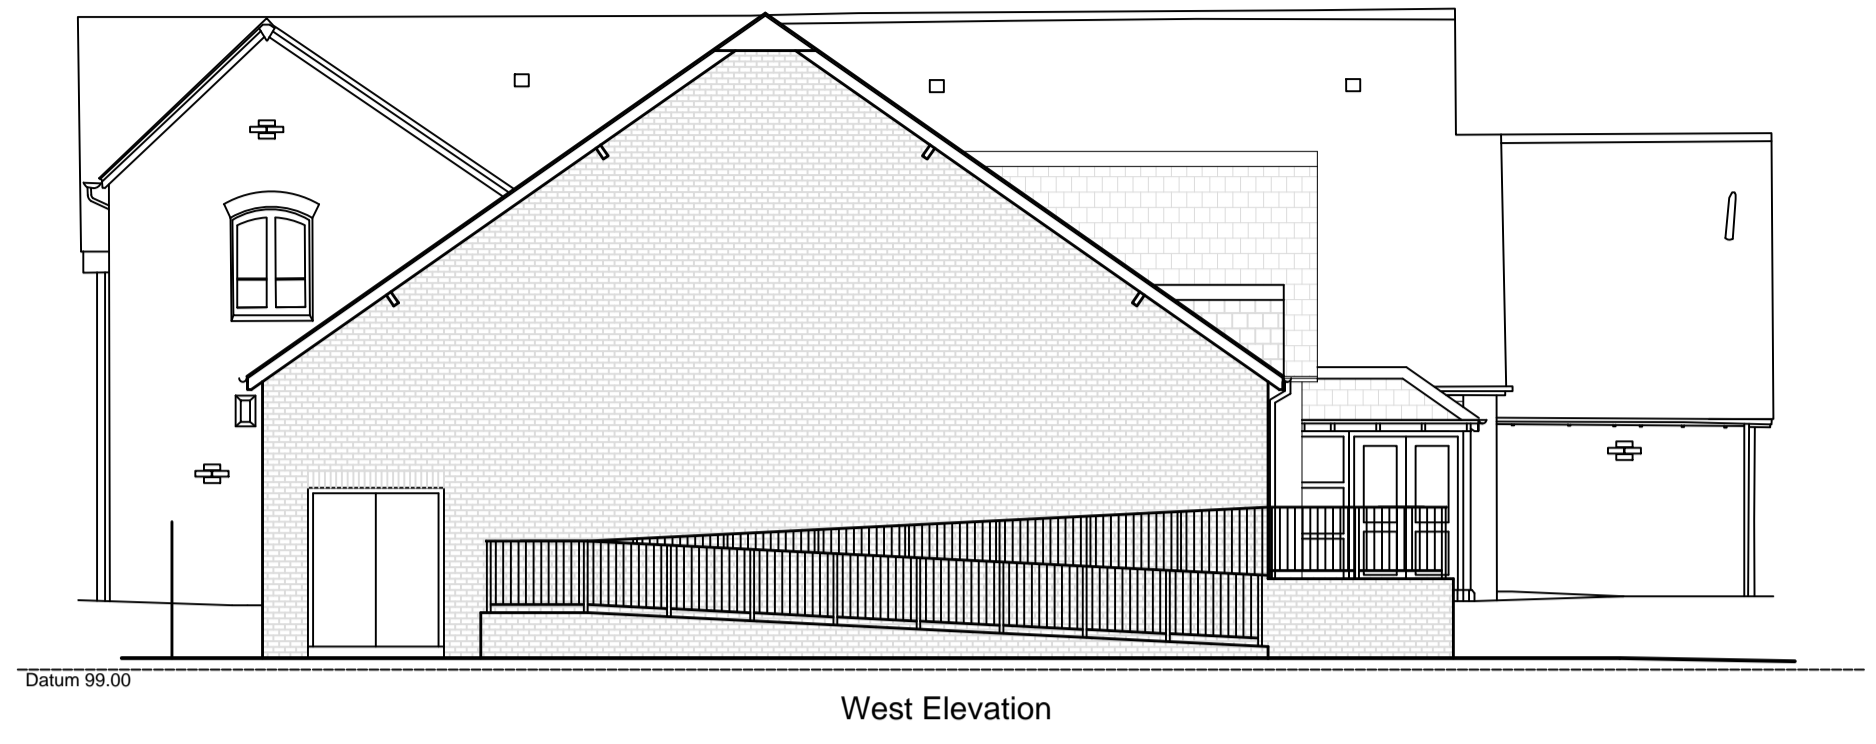

West Elevation




South Elevation

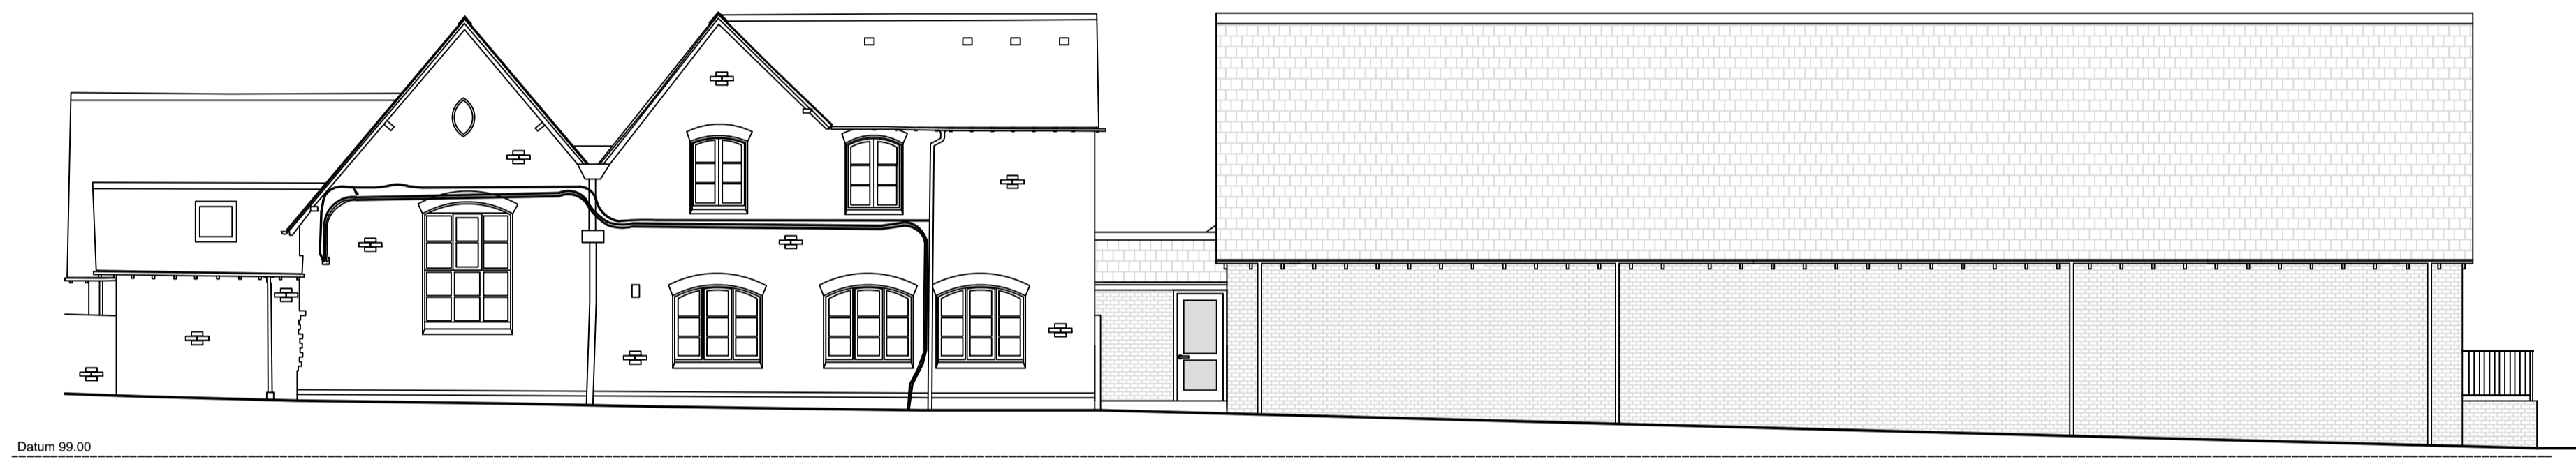

North Elevation

MATERIALS:
 WALLS -
 BRICKWORK TO MATCH EXISTING
 ROOF -
 NATURAL SLATE TO MATCH EXISTING
 WINDOWS & DOORS -
 POWDER COATED DOUBLE GLAZED ALUMINIUM

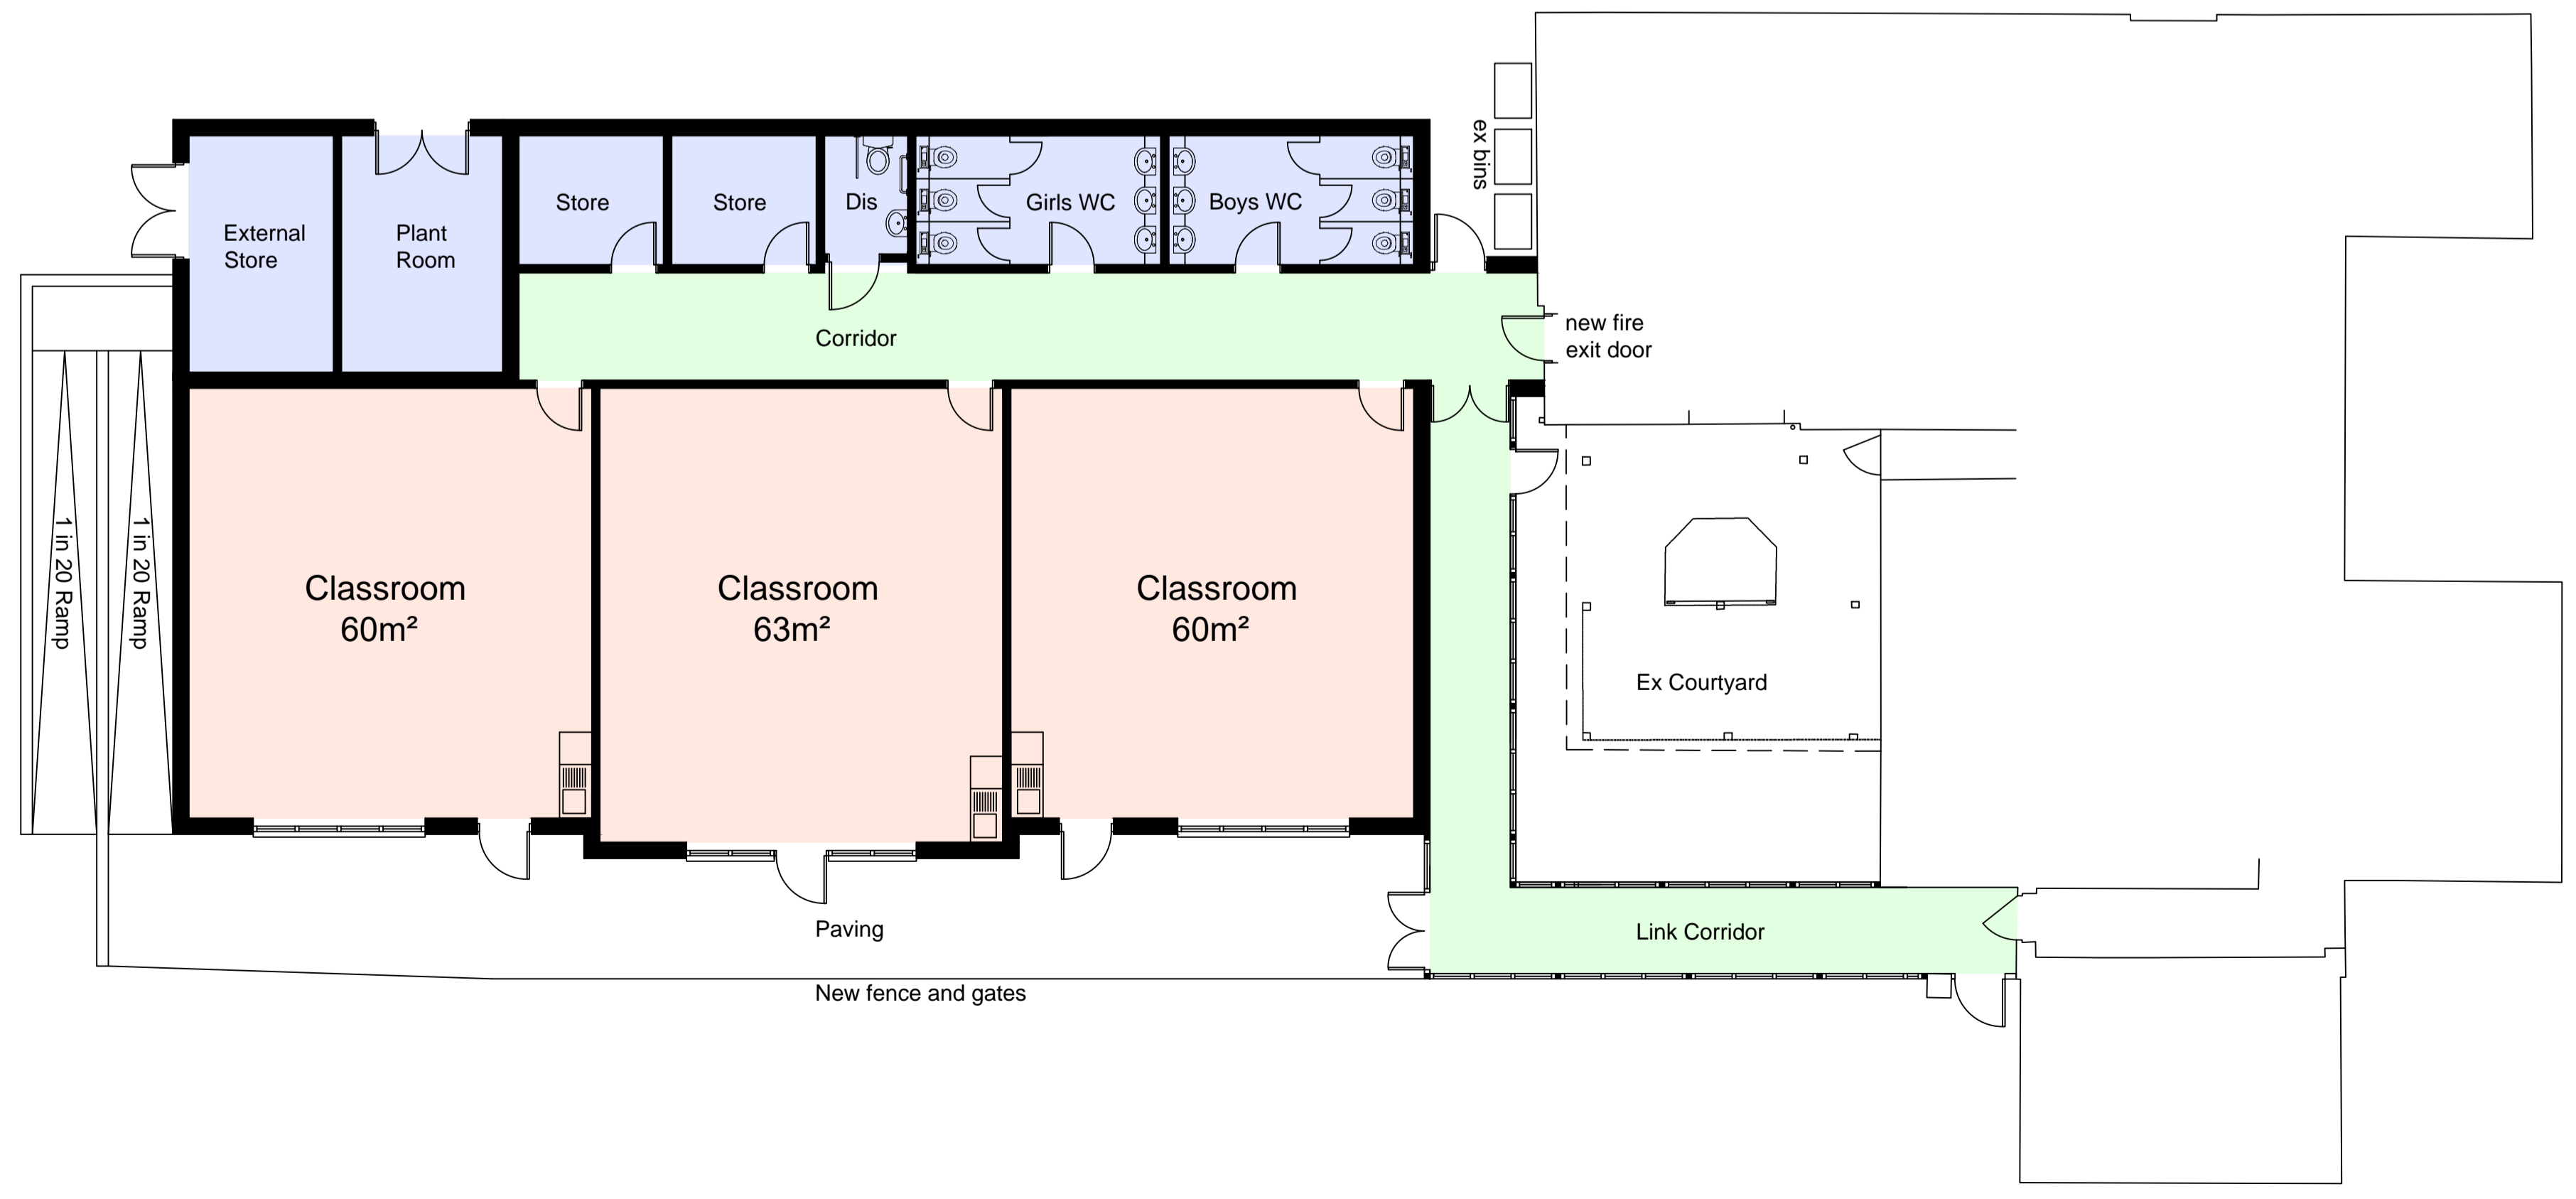

B	Do not scale reference removed	02.03.21
A	Rear elevation gables removed	23.12.15
Rev	Description	Date
The Old Stables, Hatfield Farm, Hatfield Lane, Hatfield, Nr Worcester WR5 2PZ Tel: 01905 821582 Fax: 01905 821582 e-mail: admin@sheppardbps.co.uk web: www.sheppardbps.co.uk		
Project: Longney CofE Primary School Chatter Street, Longney Gloucestershire GL2 3SL		
Classroom Extension		
Drawing description: PLANNING Proposed - Floor Plan & Elevations		
Scale: 1:100 @ A1	Date: Oct 2015	
Drawn By: SJV	Checked By:	
Drawing Nr: 15/Long-02	Rev: B	