
 


All dimensions in millimetres unless otherwise stated.
 Any variations or supplementary drawings are to be approved by Sheppard BSP. All dimensions and conditions are to be checked on site prior to preparing drawings or commencing any work.

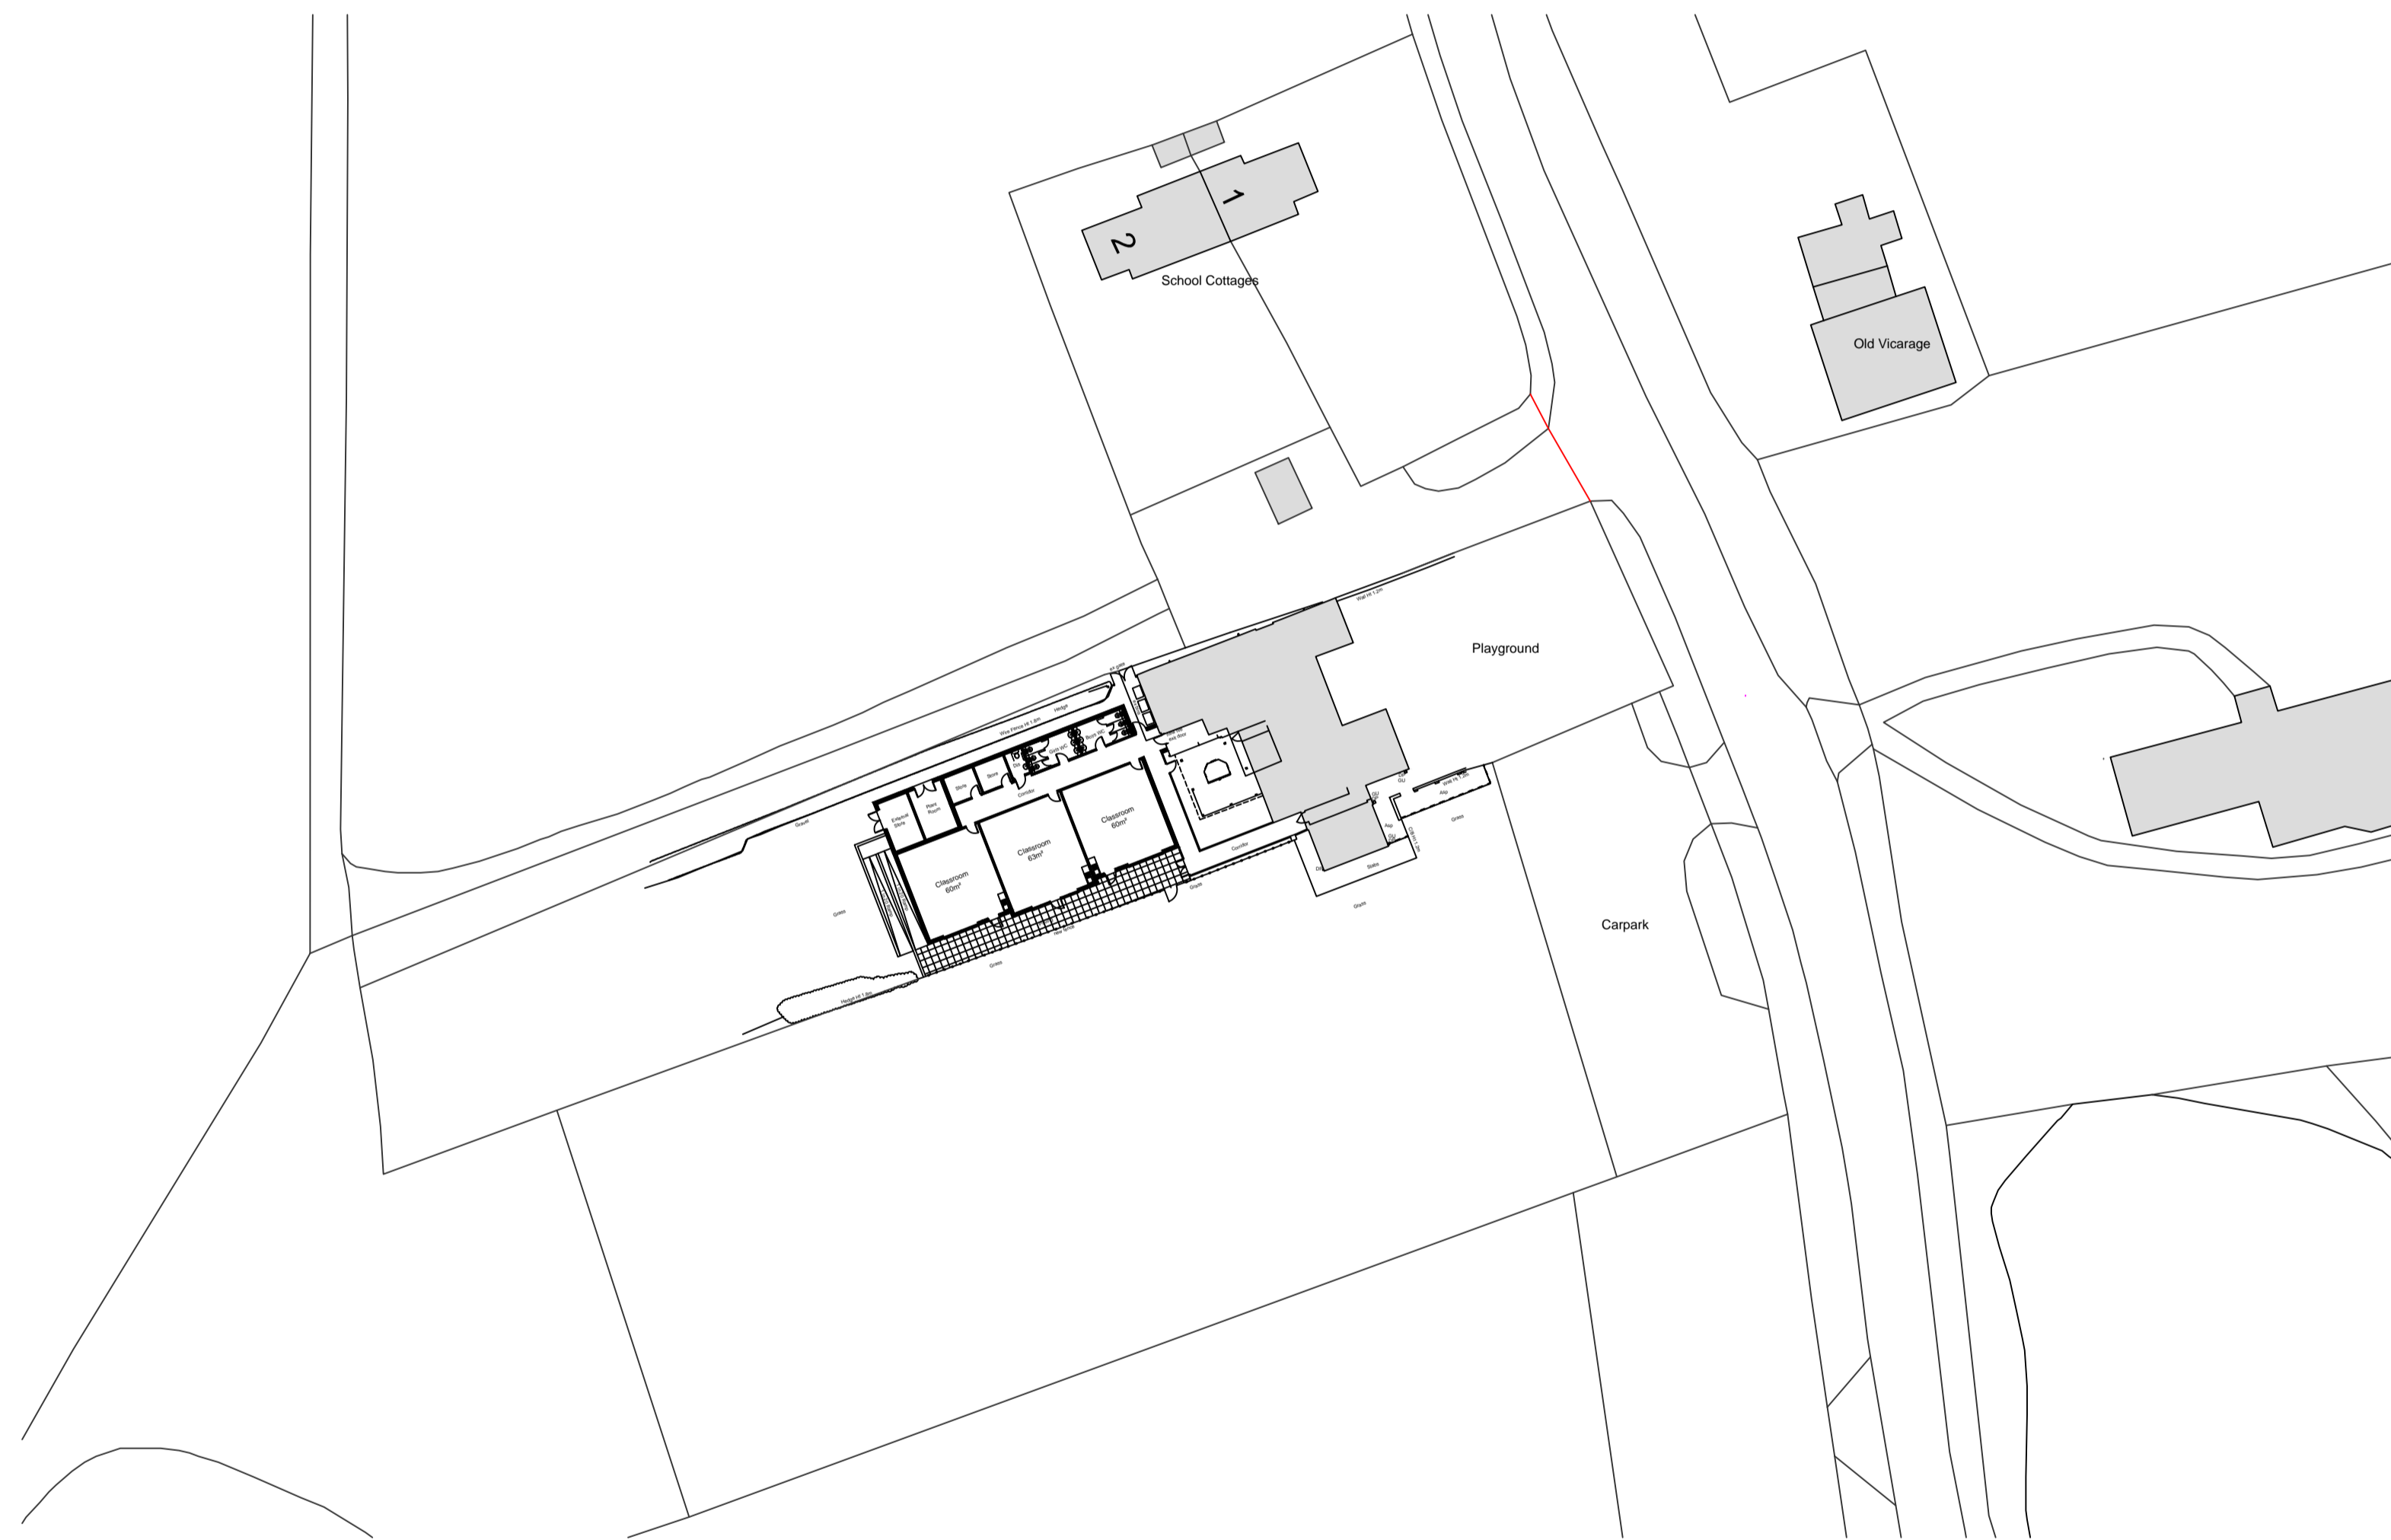

A	Do not scale reference removed	02.03.21
Rev	Description	Date

Sheppard
BUILDING & PROJECT CONSULTANCY

The Old Stables, Hatfield Farm, Hatfield Lane,
 Hatfield, Nr Worcester WR5 2PZ
 Tel: 01905 821582 Fax: 01905 821582
 e-mail: admin@sheppardbps.co.uk
 web: www.sheppardbps.co.uk

Project:
 Longney CofE Primary School
 Chatter Street, Longney
 Gloucestershire GL2 3SL

Classroom Extension

Drawing description:

PLANNING

Proposed - Floor Plan & Elevations

Scale: 1:500 @ A1 **Date:** Oct 2015

Drawn By: SJV **Checked By:**

Drawing Nr: 15/Long-02 **Rev:** A