




Title: <b>Floor Plans</b>			Woodbine Cottage Dark Lane Stroud GL5 3UF	
Drg. No.: <b>DL 4-3</b>	Filename: <b>DL-4</b>	Scale: <b>1:50@A3</b>		
Issued for: <b>Planning</b>	Date: <b>6.01.21</b>	Client: <b>John Dutton</b>		
Drawn by: <b>Charles Board</b>		Journeyman Draughting + Design 33 Lyefield Rd. West Cheltenham Glos. GL53 8EZ		T: 01242 524206 M: 07811 739727 E:charlesboard@hotmail.co.uk

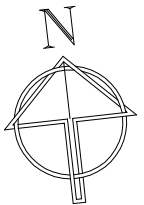

# Ground Floor Existing

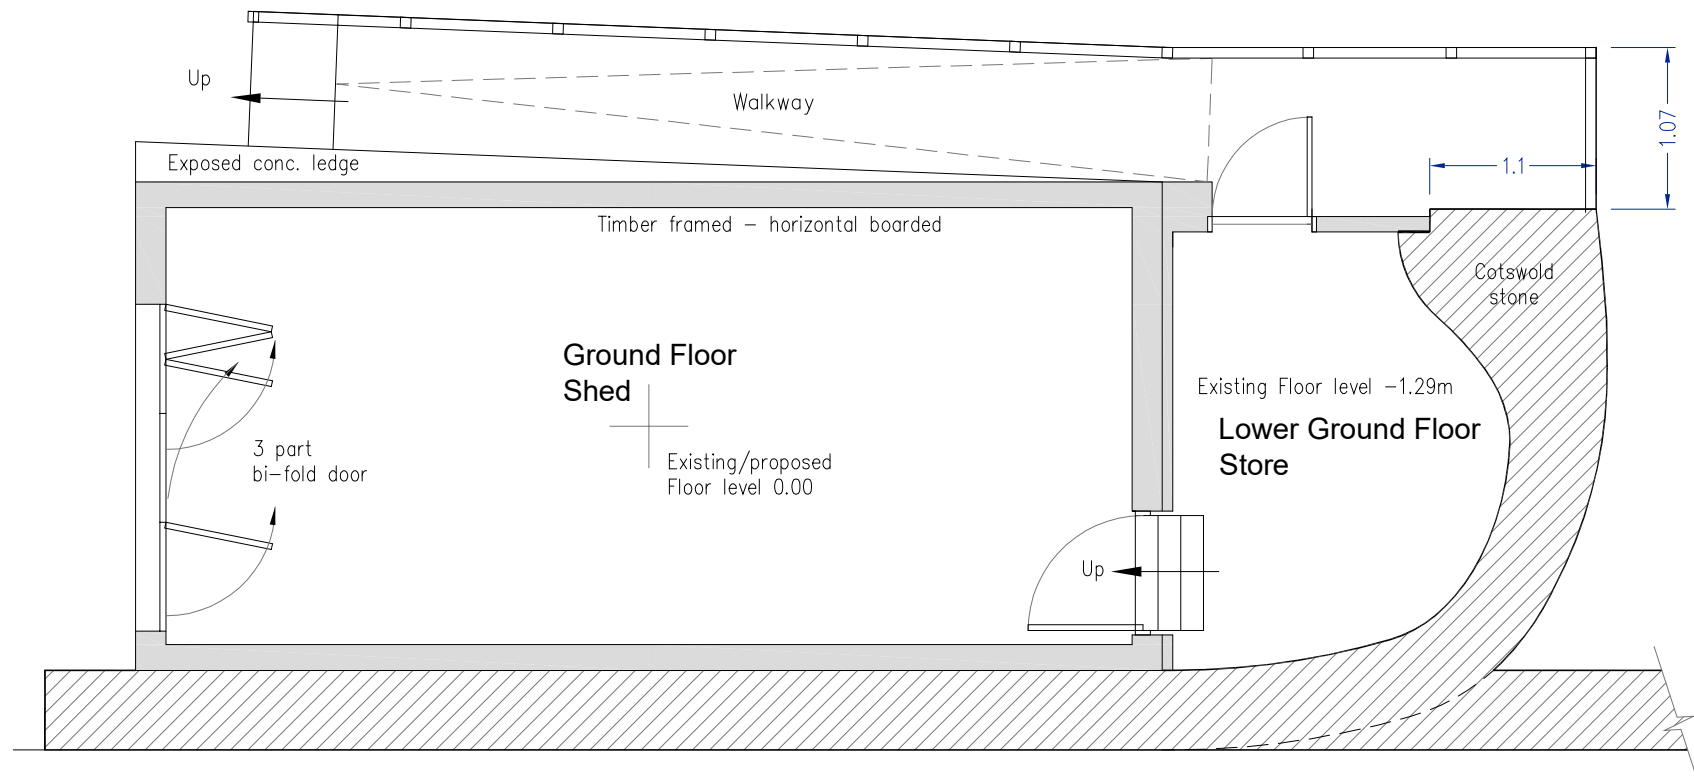

# Ground Floor Proposed

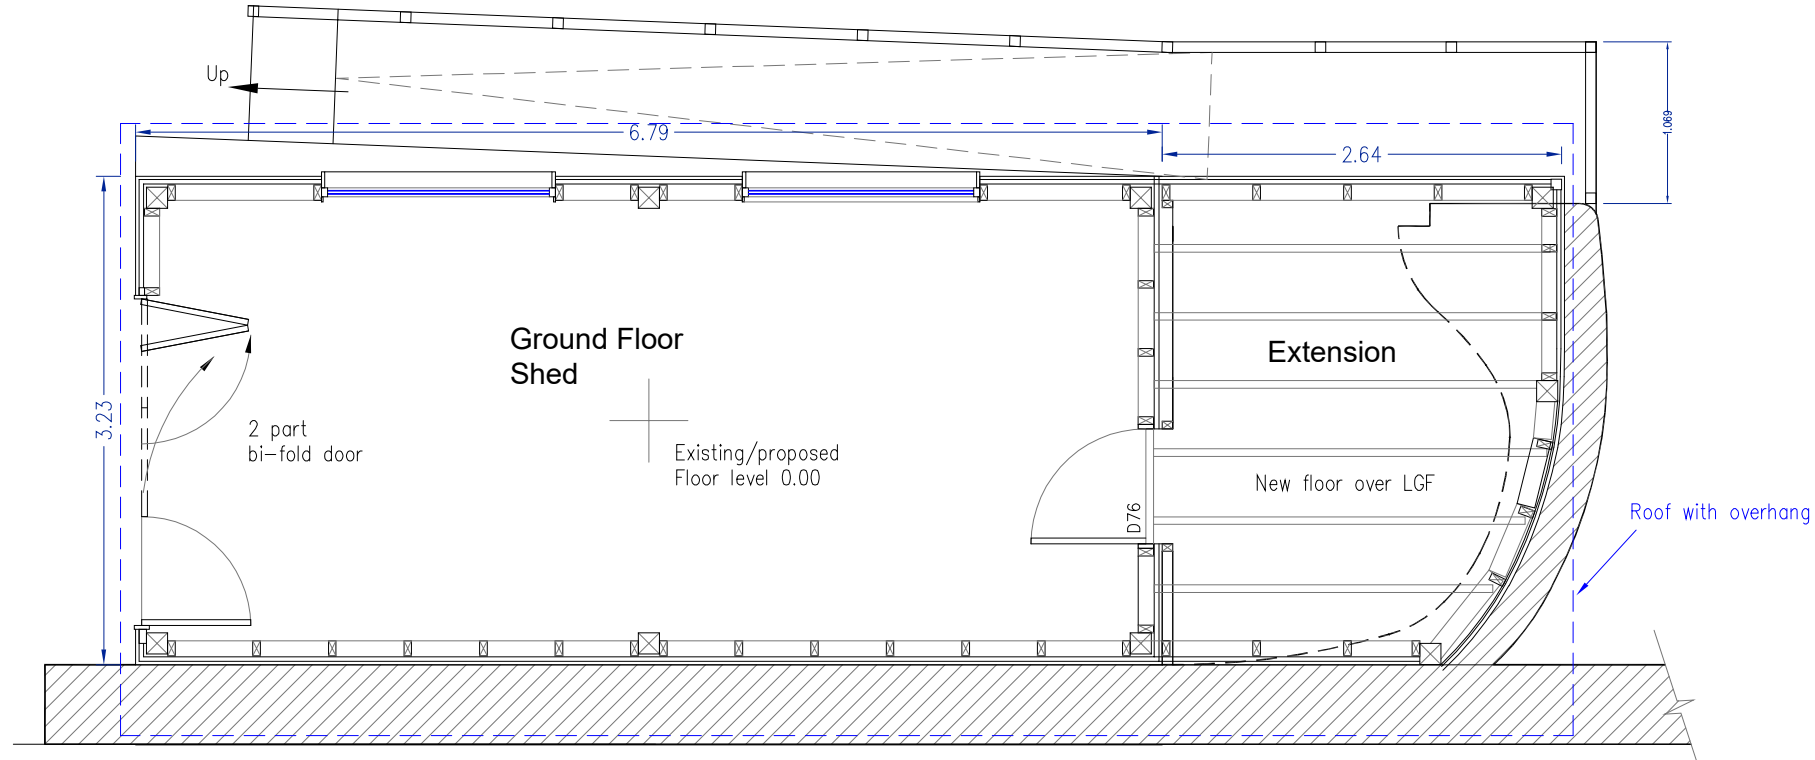

# Lower Ground Floor Proposed

