




EXISTING  
North Elevation

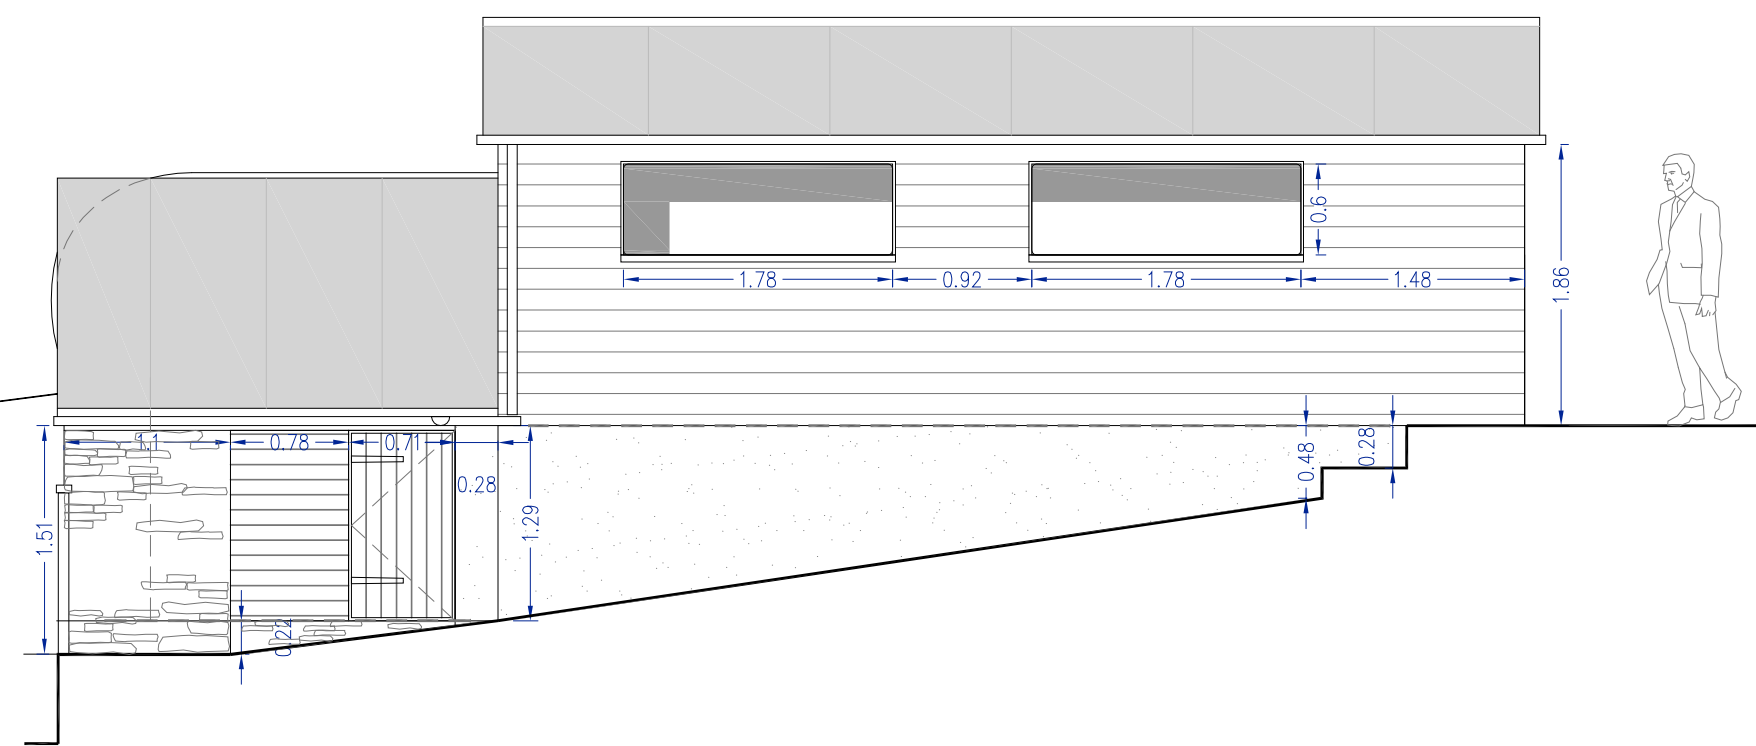


East Elevation

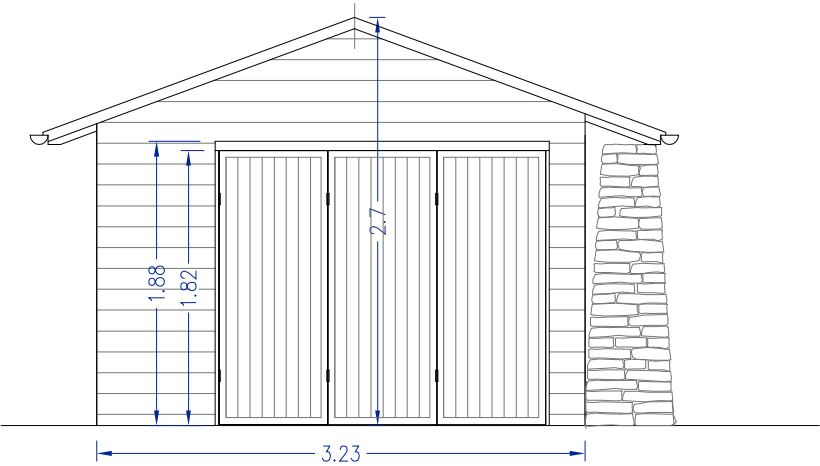


South Elevation

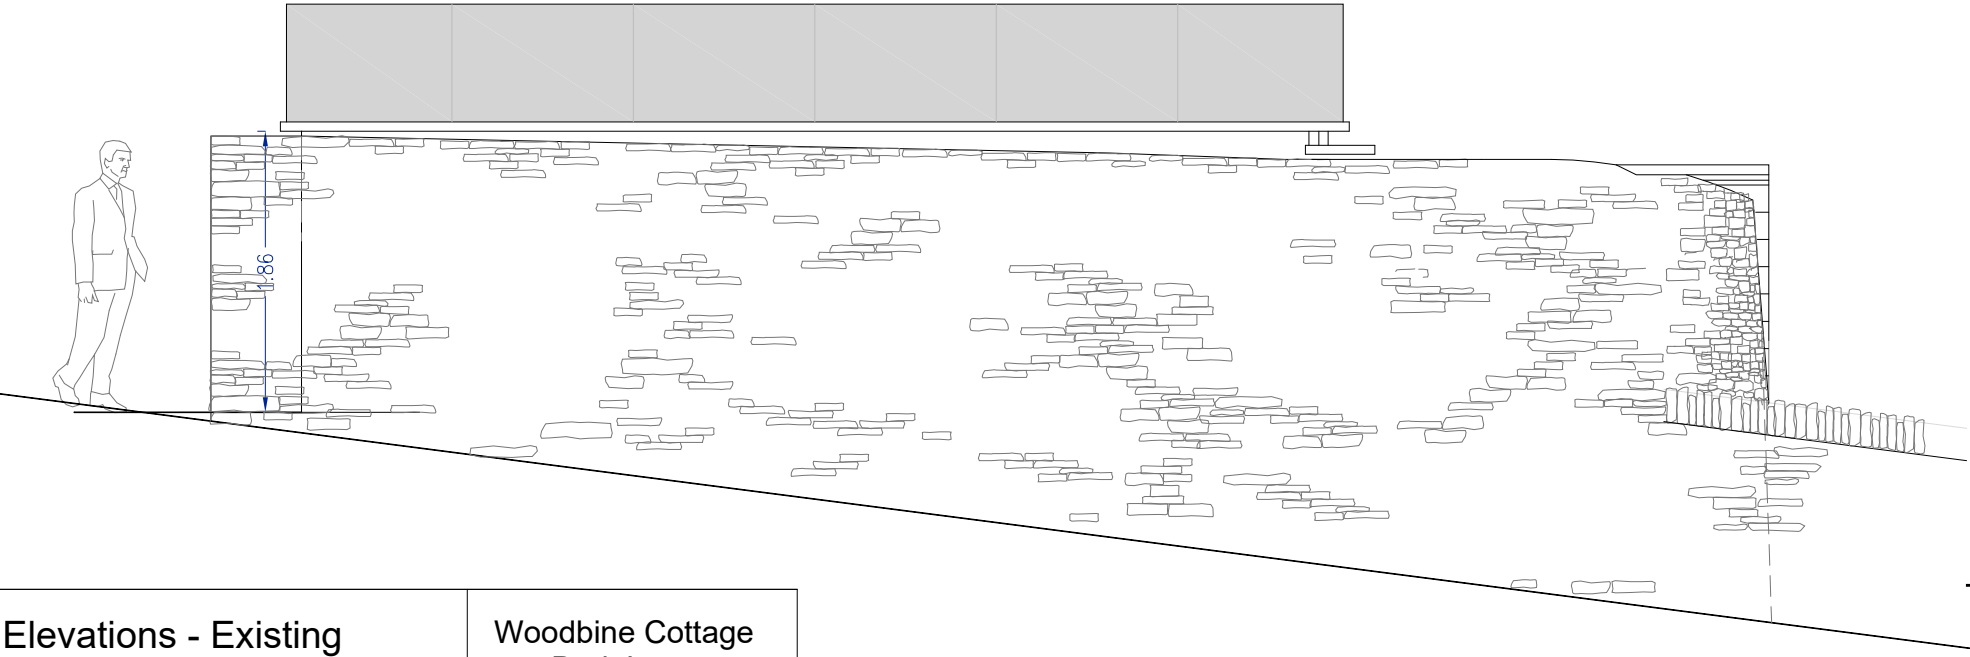

West Elevation

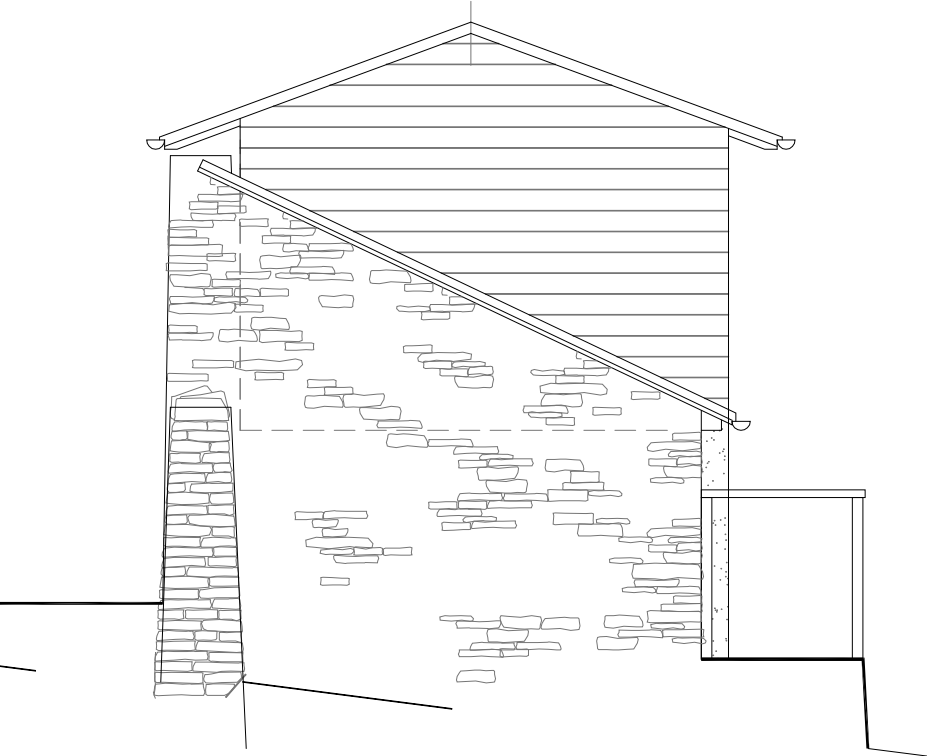

Title: <b>Elevations - Existing</b>			<b>Woodbine Cottage</b> <b>Dark Lane</b> <b>Stroud GL5 3UF</b>
Drg. No.: <b>DL 4-4</b>	Filename: <b>DL-4</b>	Scale: <b>1:50@A3</b>	
Issued for: <b>Planning</b>	Date: <b>6.01.21</b>	Client: <b>John Dutton</b>	
Drawn by: <b>Charles Board</b>			
Journeyman Draughting + Design 33 Lyefield Rd. West Cheltenham Glos. GL53 8EZ E:charlesboard@hotmail.co.uk			
T: 01242 524206 M: 07811 739727			

- NOTES:
1. Do not scale this drawing.
  2. Contractor to check all dimensions on site and report any errors before commencing construction.
  3. This drawing to be read in conjunction with all other relevant drawings and specifications.