



PROPOSED


North Elevation

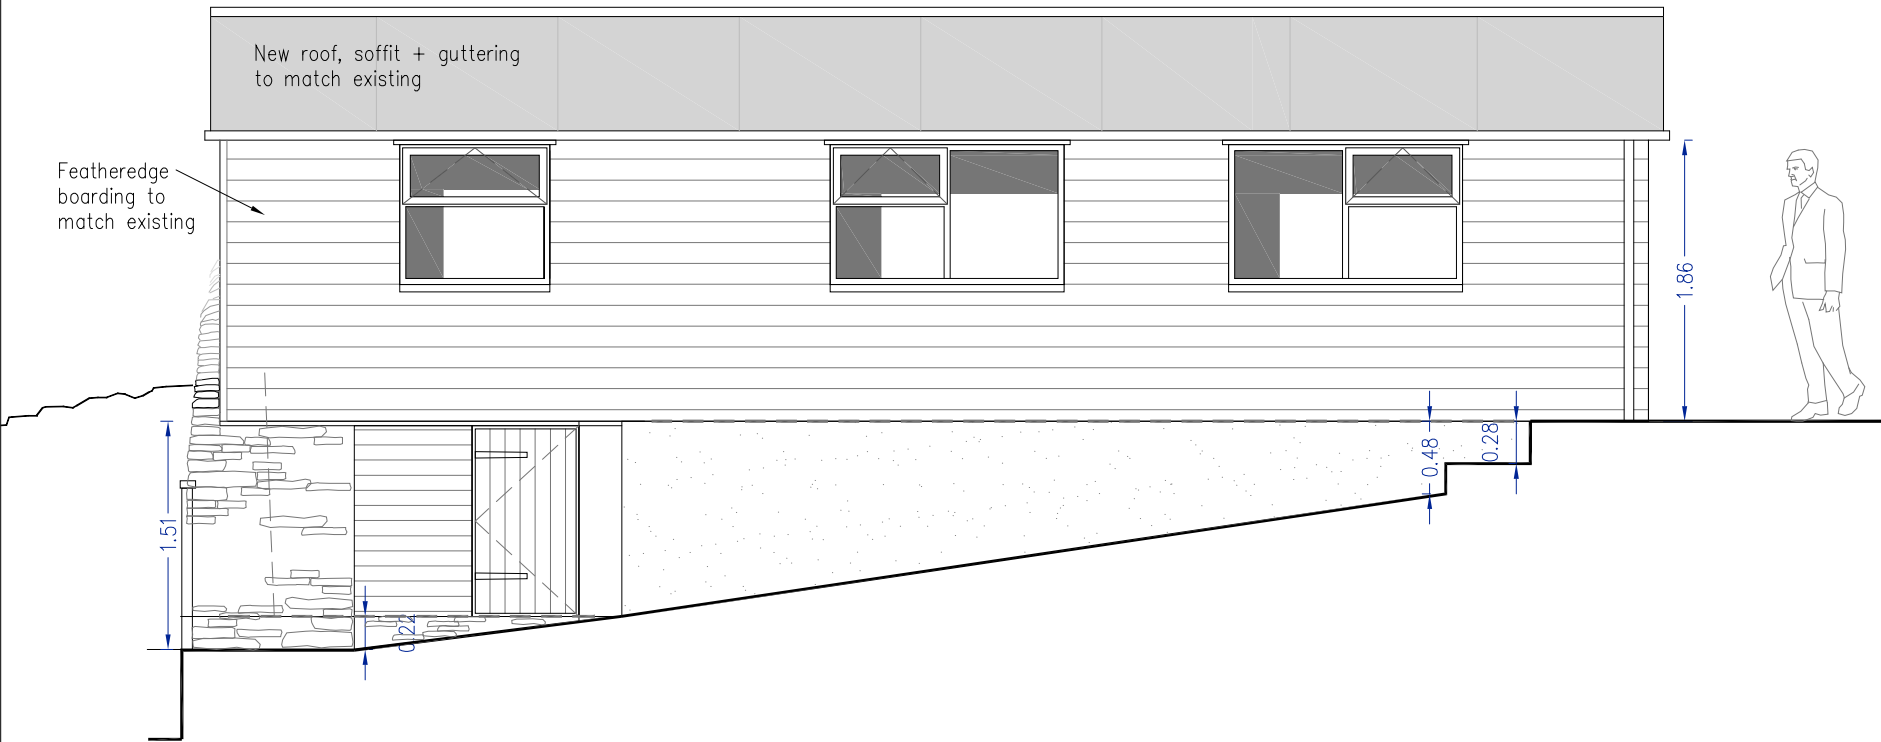


East Elevation

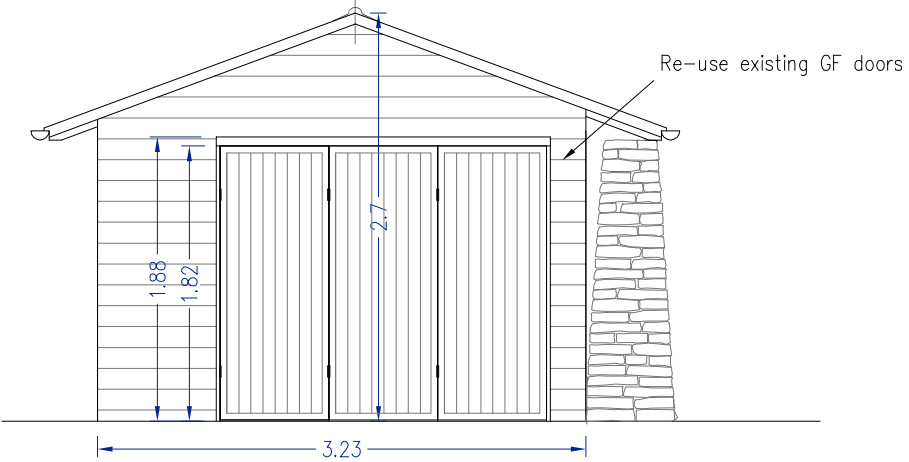


South Elevation

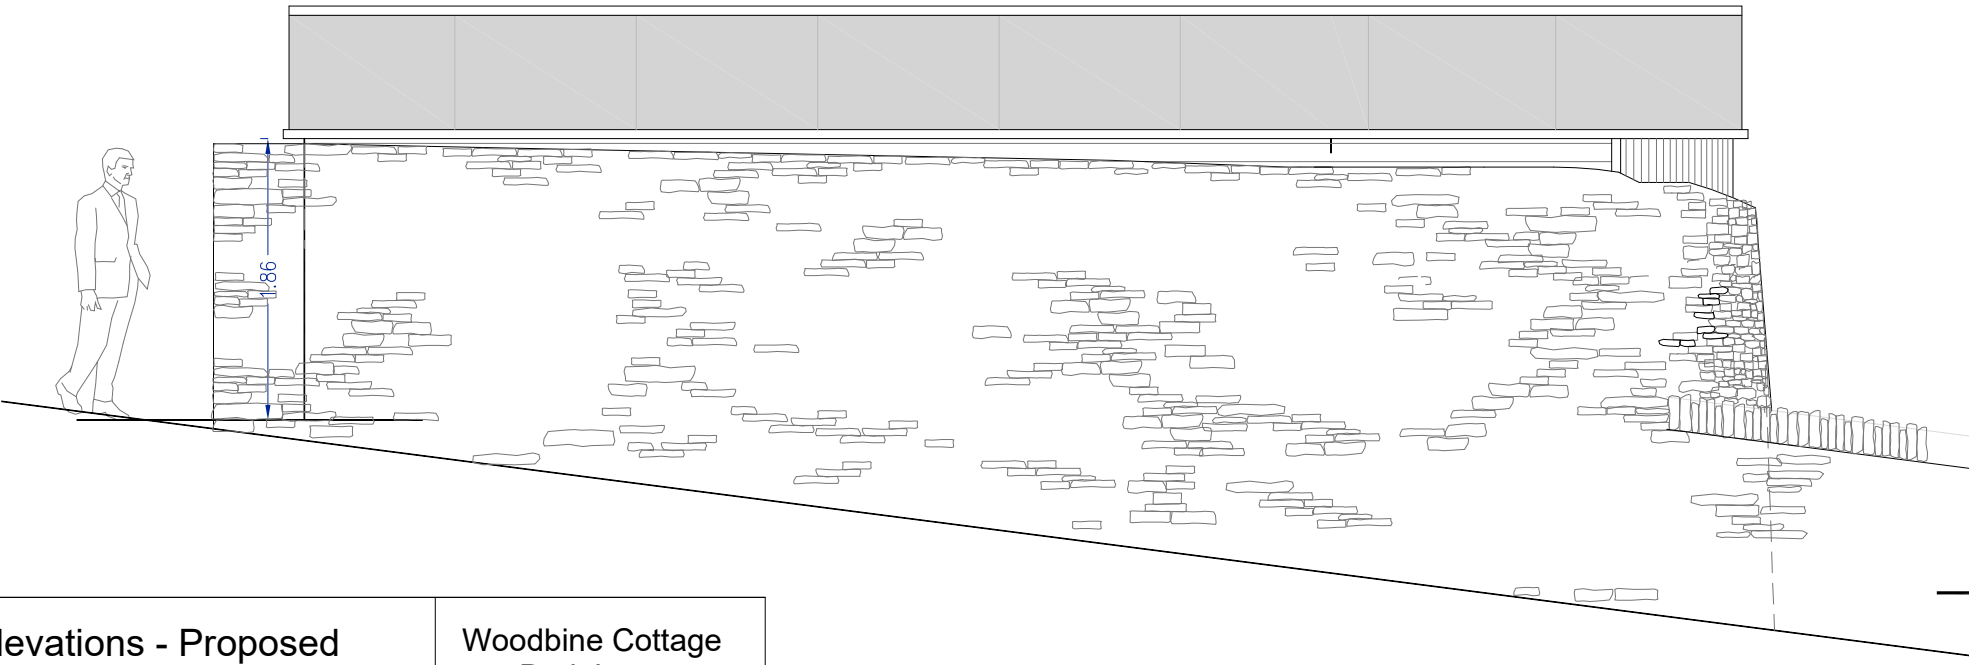

West Elevation

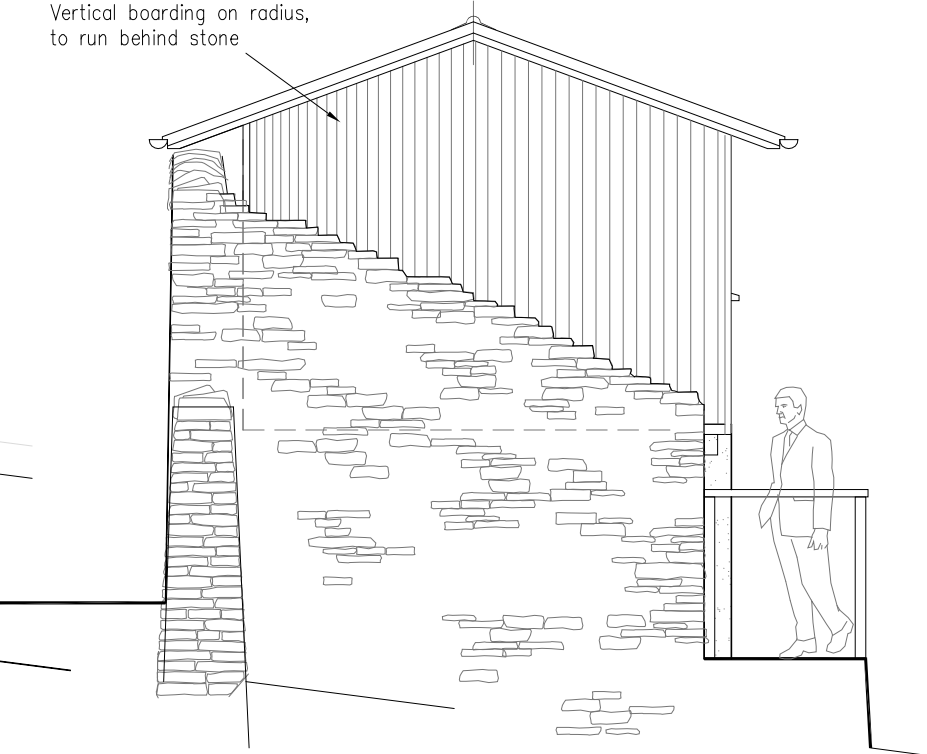

Title: Elevations - Proposed			Woodbine Cottage Dark Lane Stroud GL5 3UF
Drg. No.: DL 4-5	Filename: DL-4	Scale: 1:50@A3	
Issued for: Planning	Date: 6.01.21	Client: John Dutton	
Drawn by: Charles Board			
Journeyman Draughting + Design 33 Lyefield Rd. West Cheltenham Glos. GL53 8EZ			T: 01242 524206 M: 07811 739727 E:charlesboard@hotmail.co.uk