



Proposed North Elevation

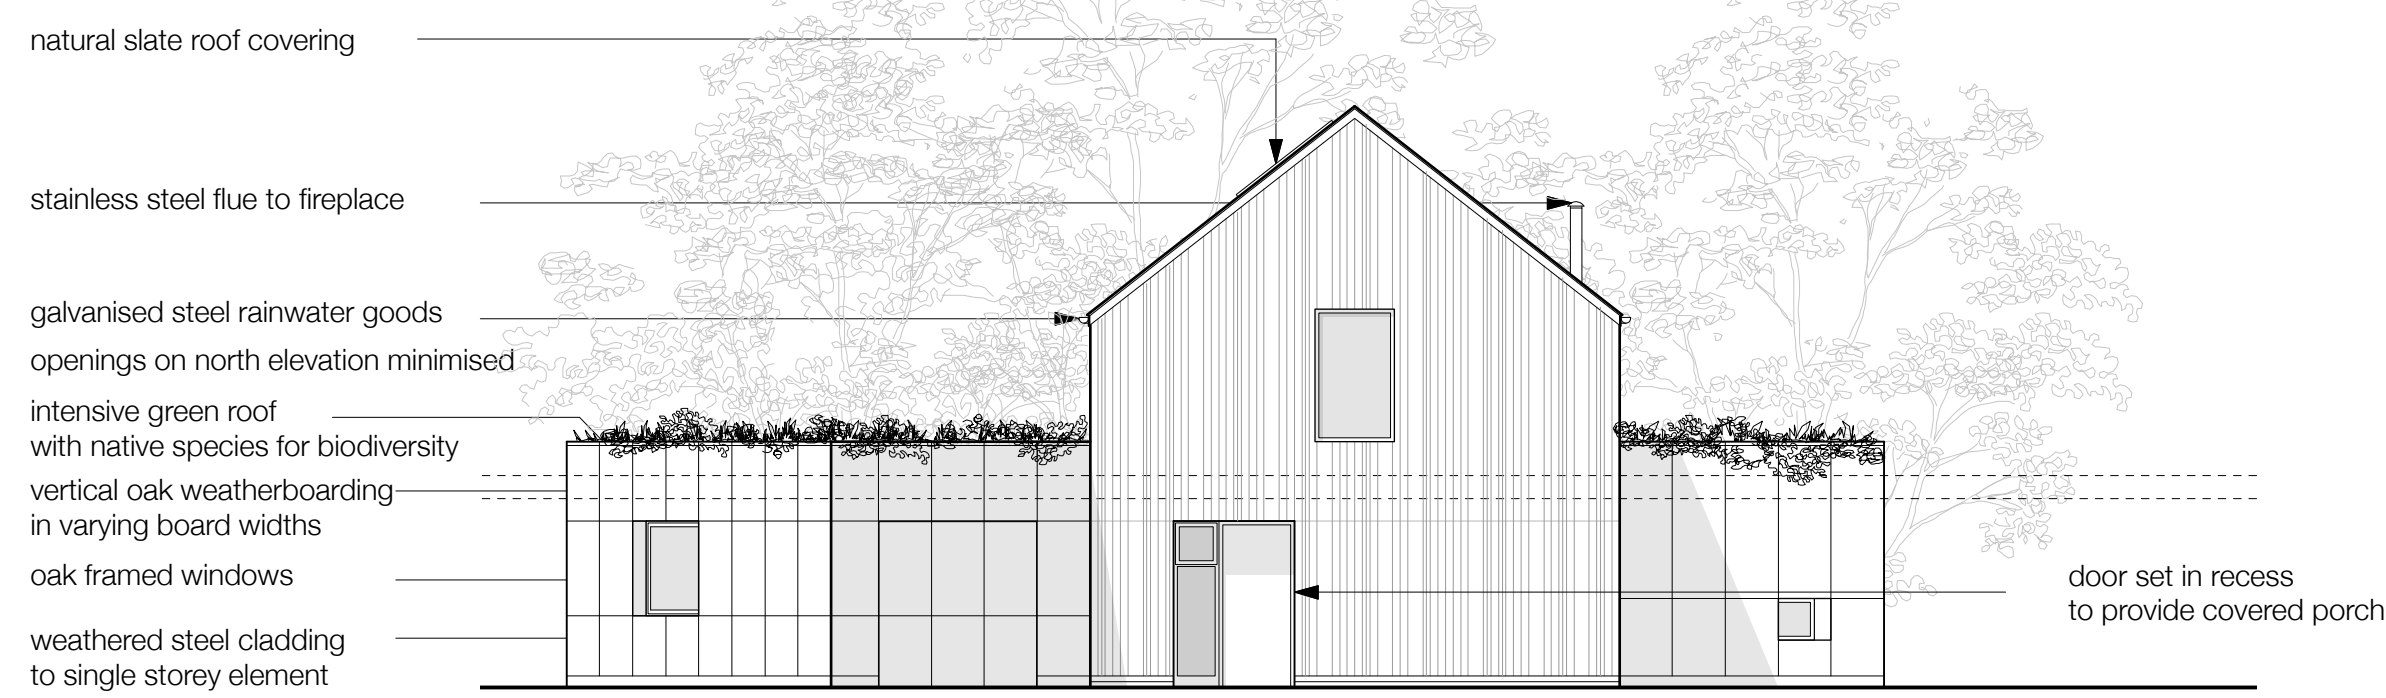


Proposed East Elevation




Proposed South Elevation

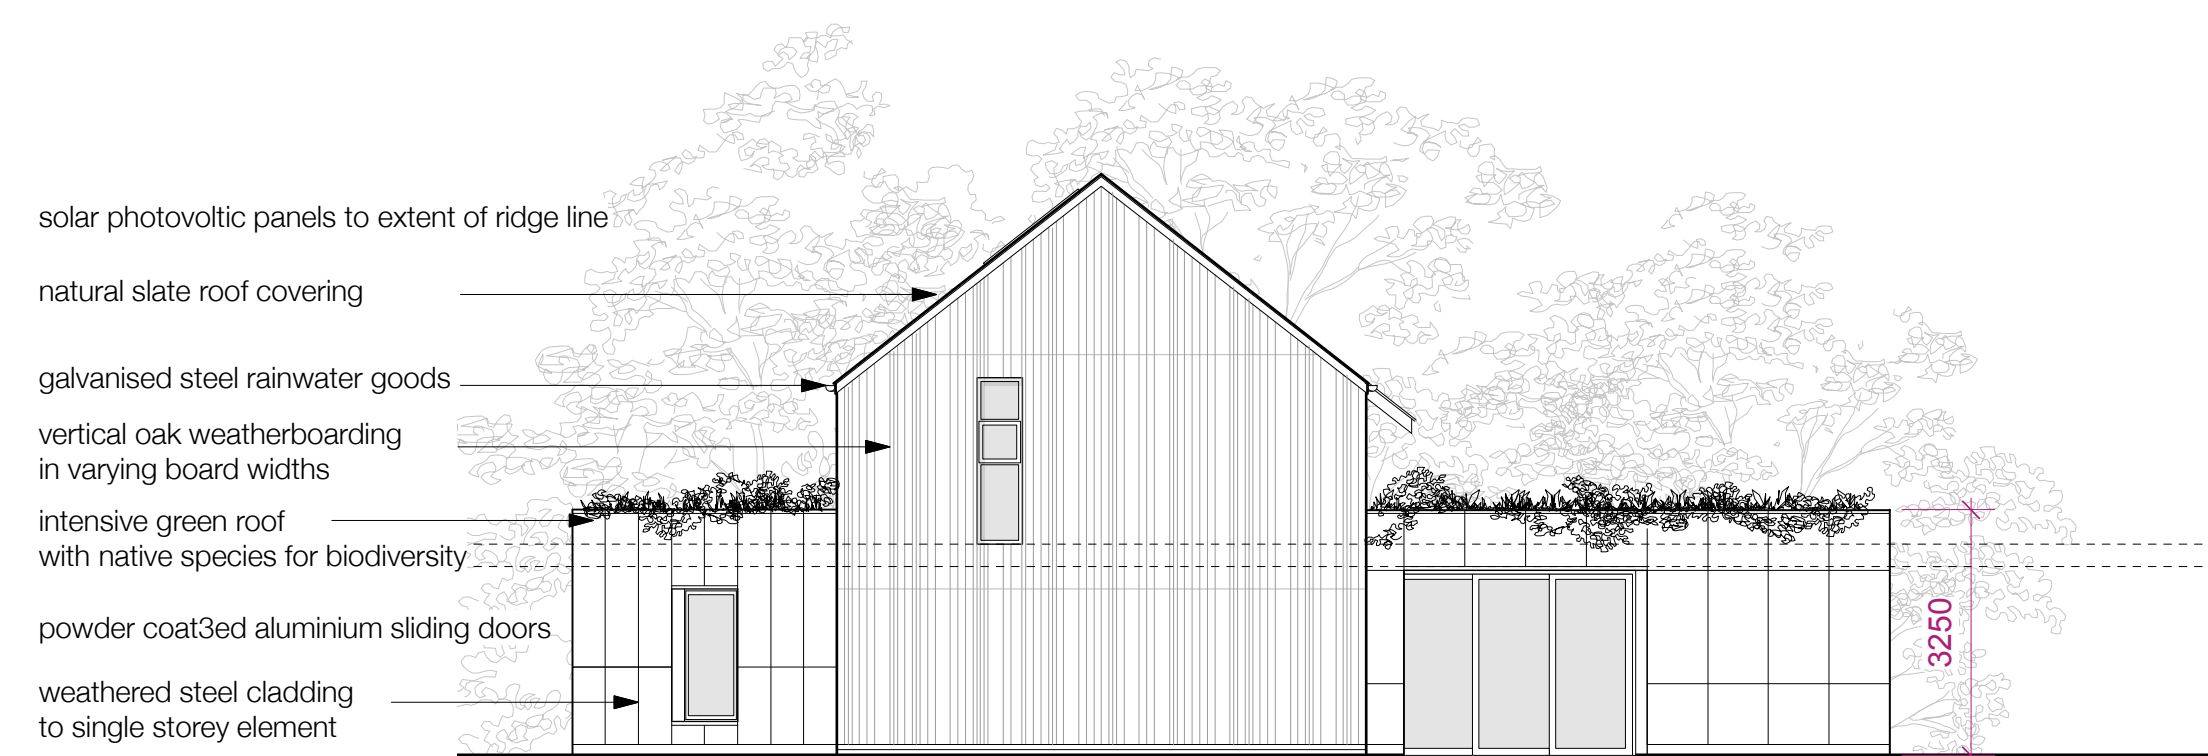

Proposed West Elevation

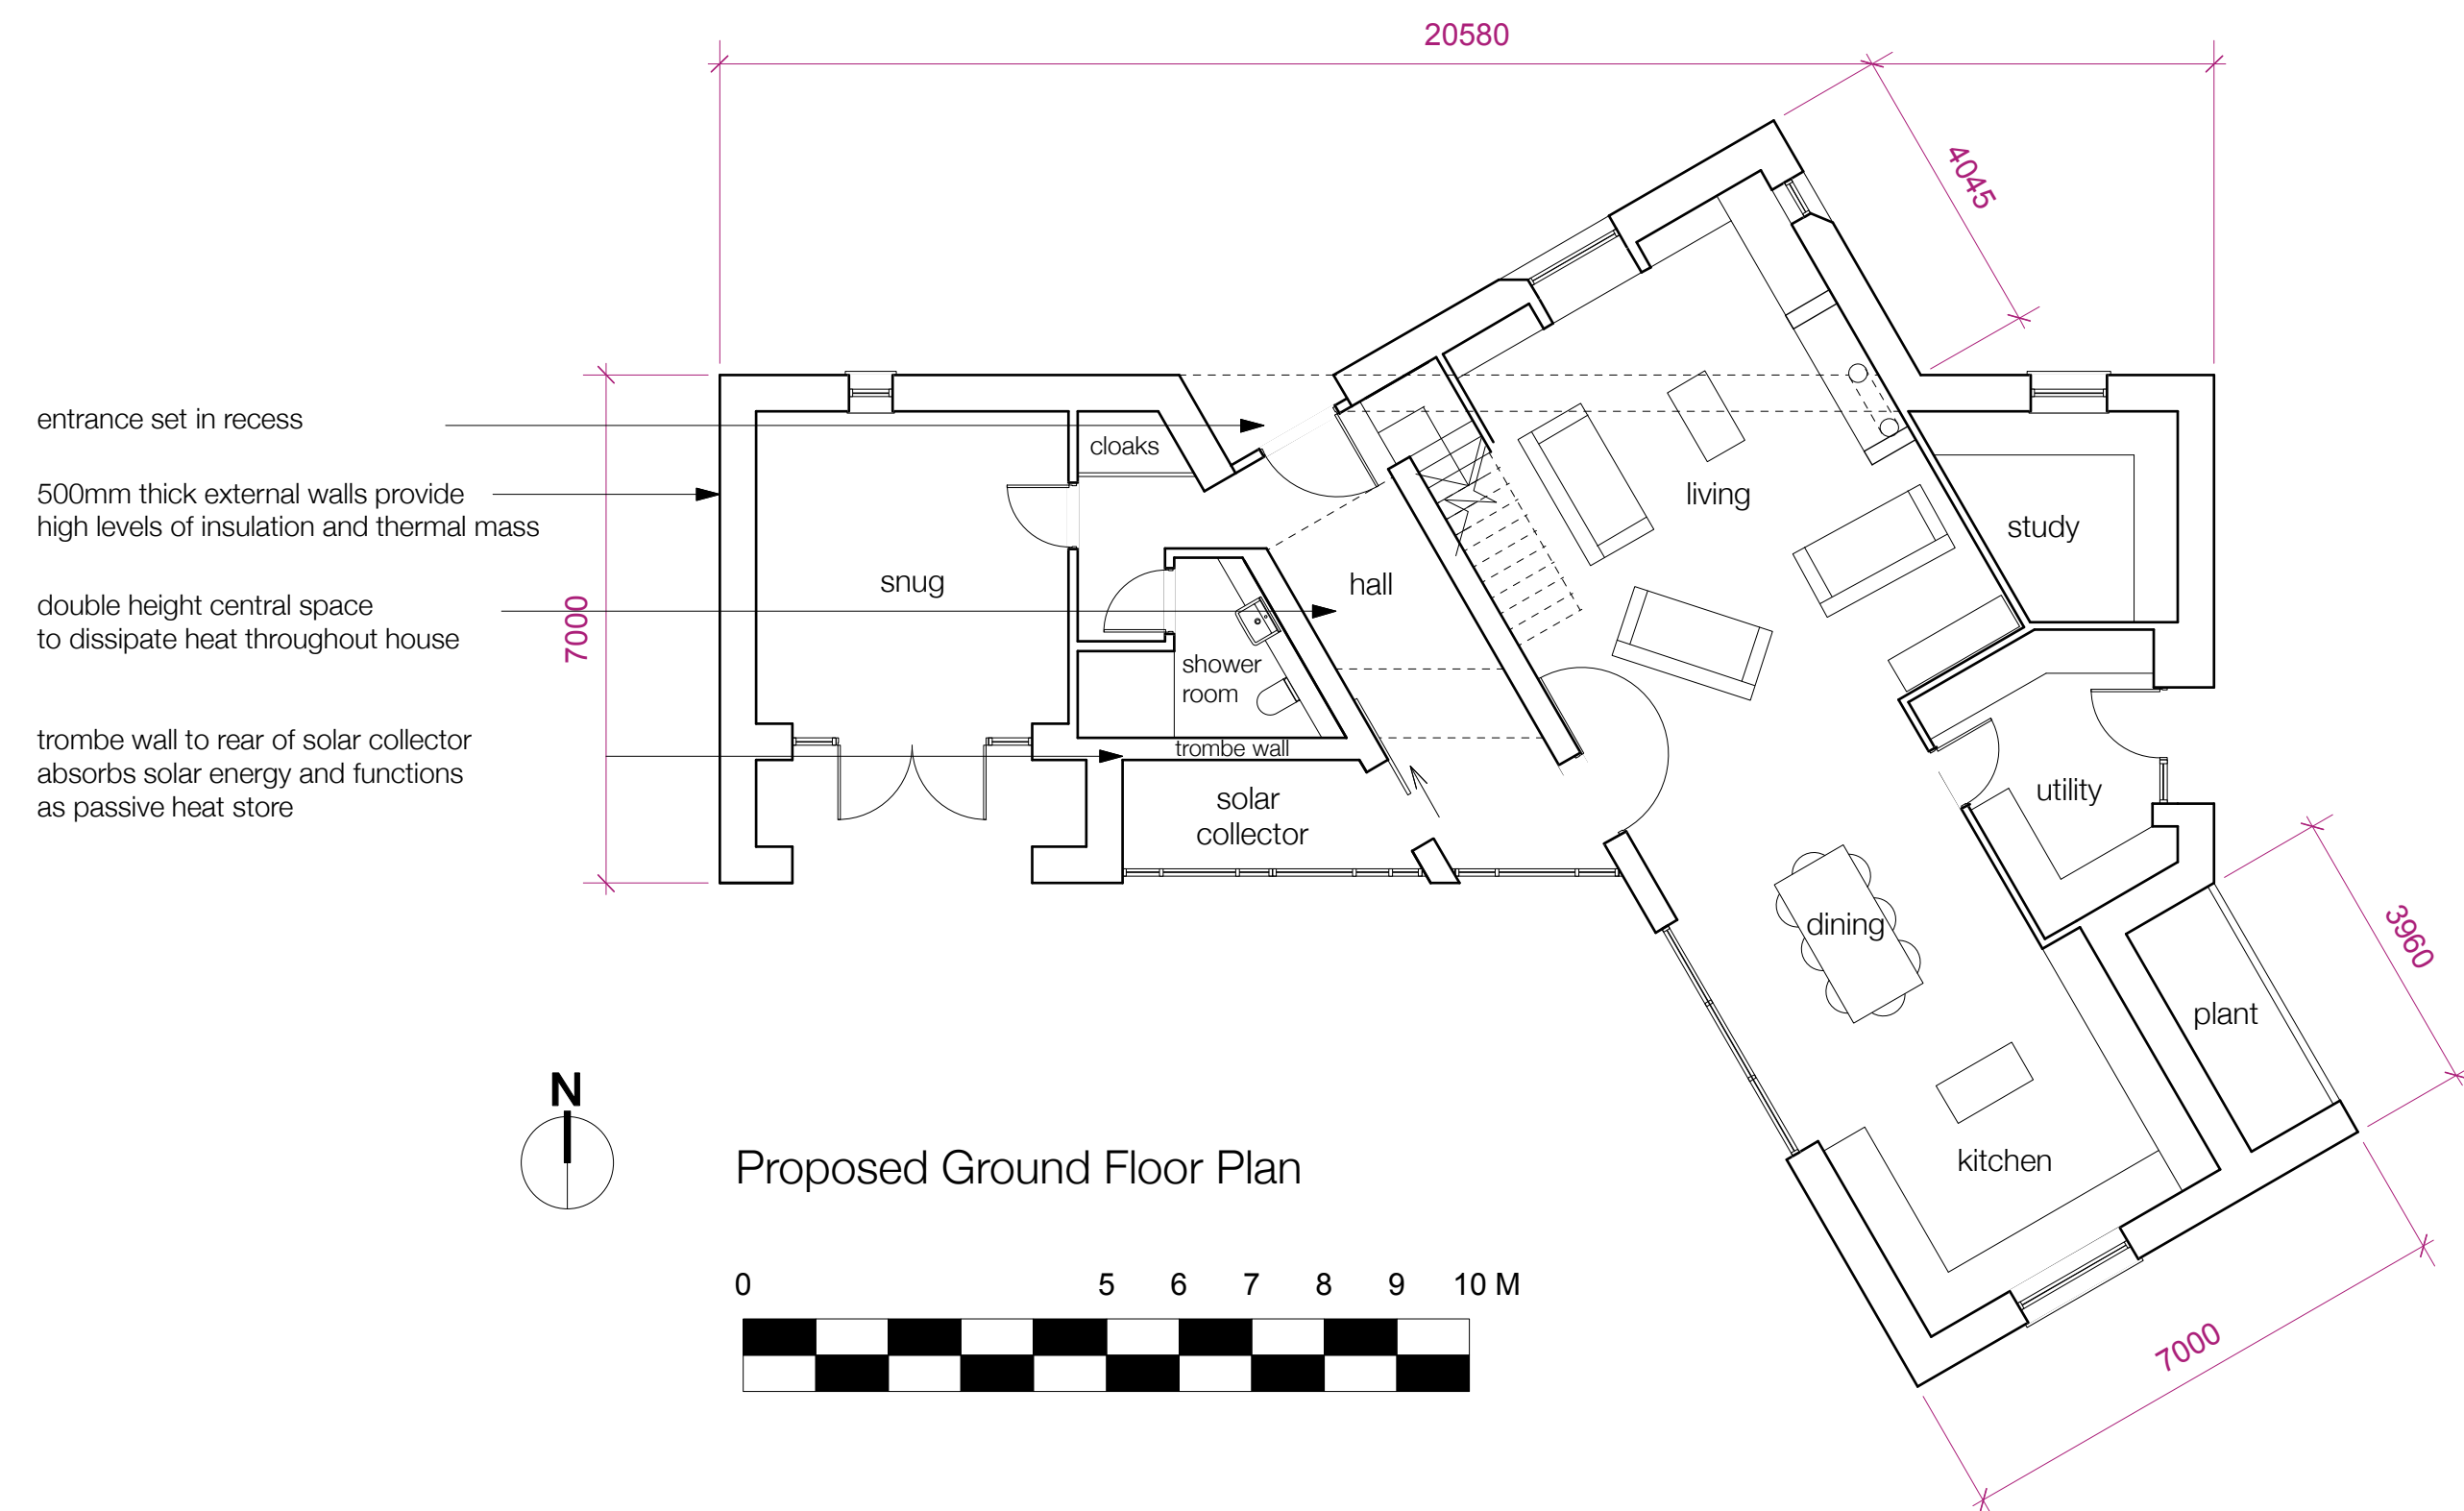

Proposed Ground Floor Plan

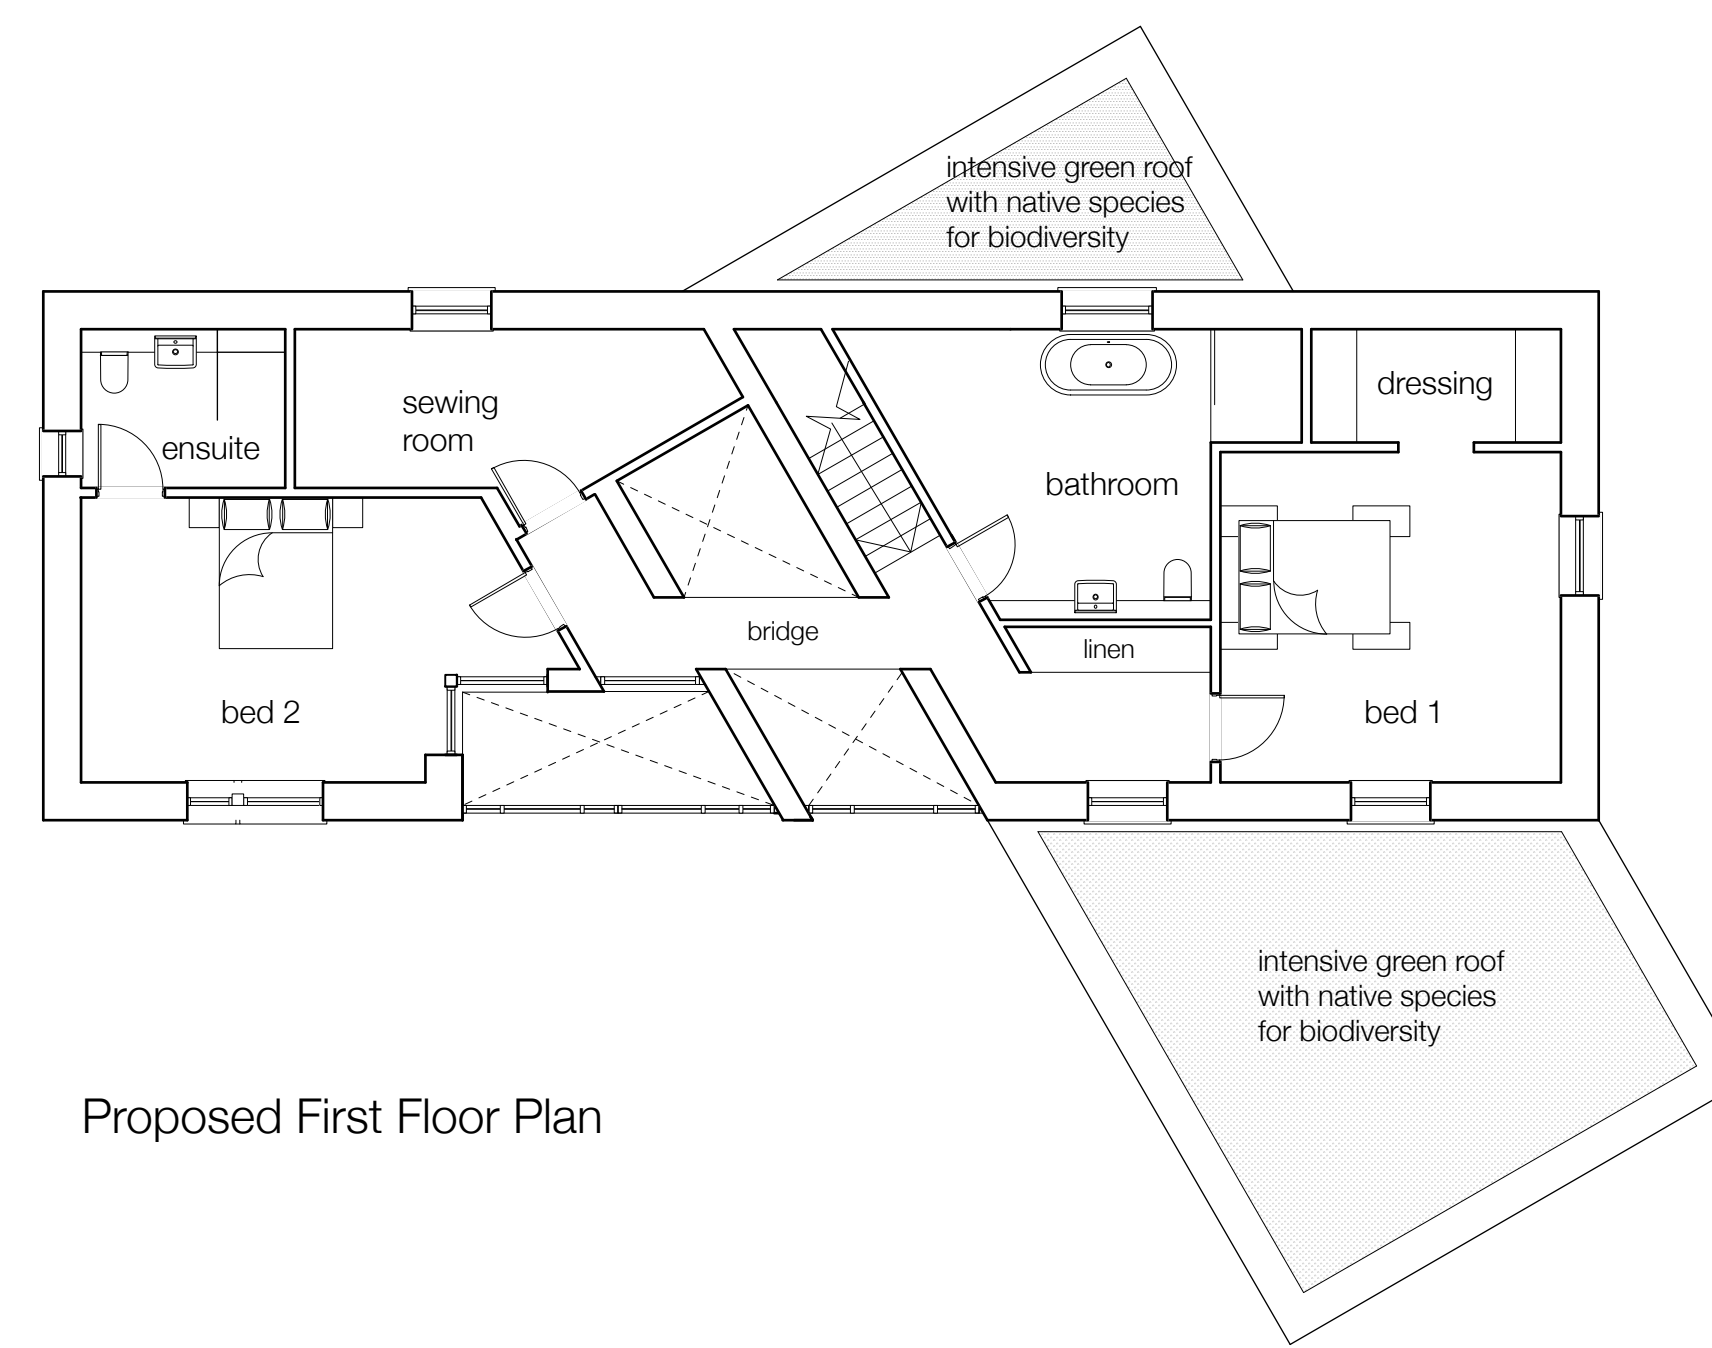

Proposed First Floor Plan

REV	DATE	DESCRIPTION	BY
-----	------	-------------	----

AJA
Allan Joyce Architects Ltd
Architects, Landscape & Interior Design
16-20 Bath Street, Nottingham NG1 1DF
T 0115 8418418 E design@ajald.co.uk

CLIENT
Allan and Anna Joyce

PROJECT
Oak House,
Westhorpe, Southwell

DRAWING
Proposed Plans & Elevations

PROJECT NUMBER	SCALE @ A1	DATE	BY
3851	1:100	Feb '20	

DRAWING NUMBER	REVISION	STATUS
04		Planning

This drawing is copyright and remains the property of Allan Joyce Architects Ltd. Print Size Check 10mm. Generally do not scale drawings. All dimensions to be confirmed on site.