


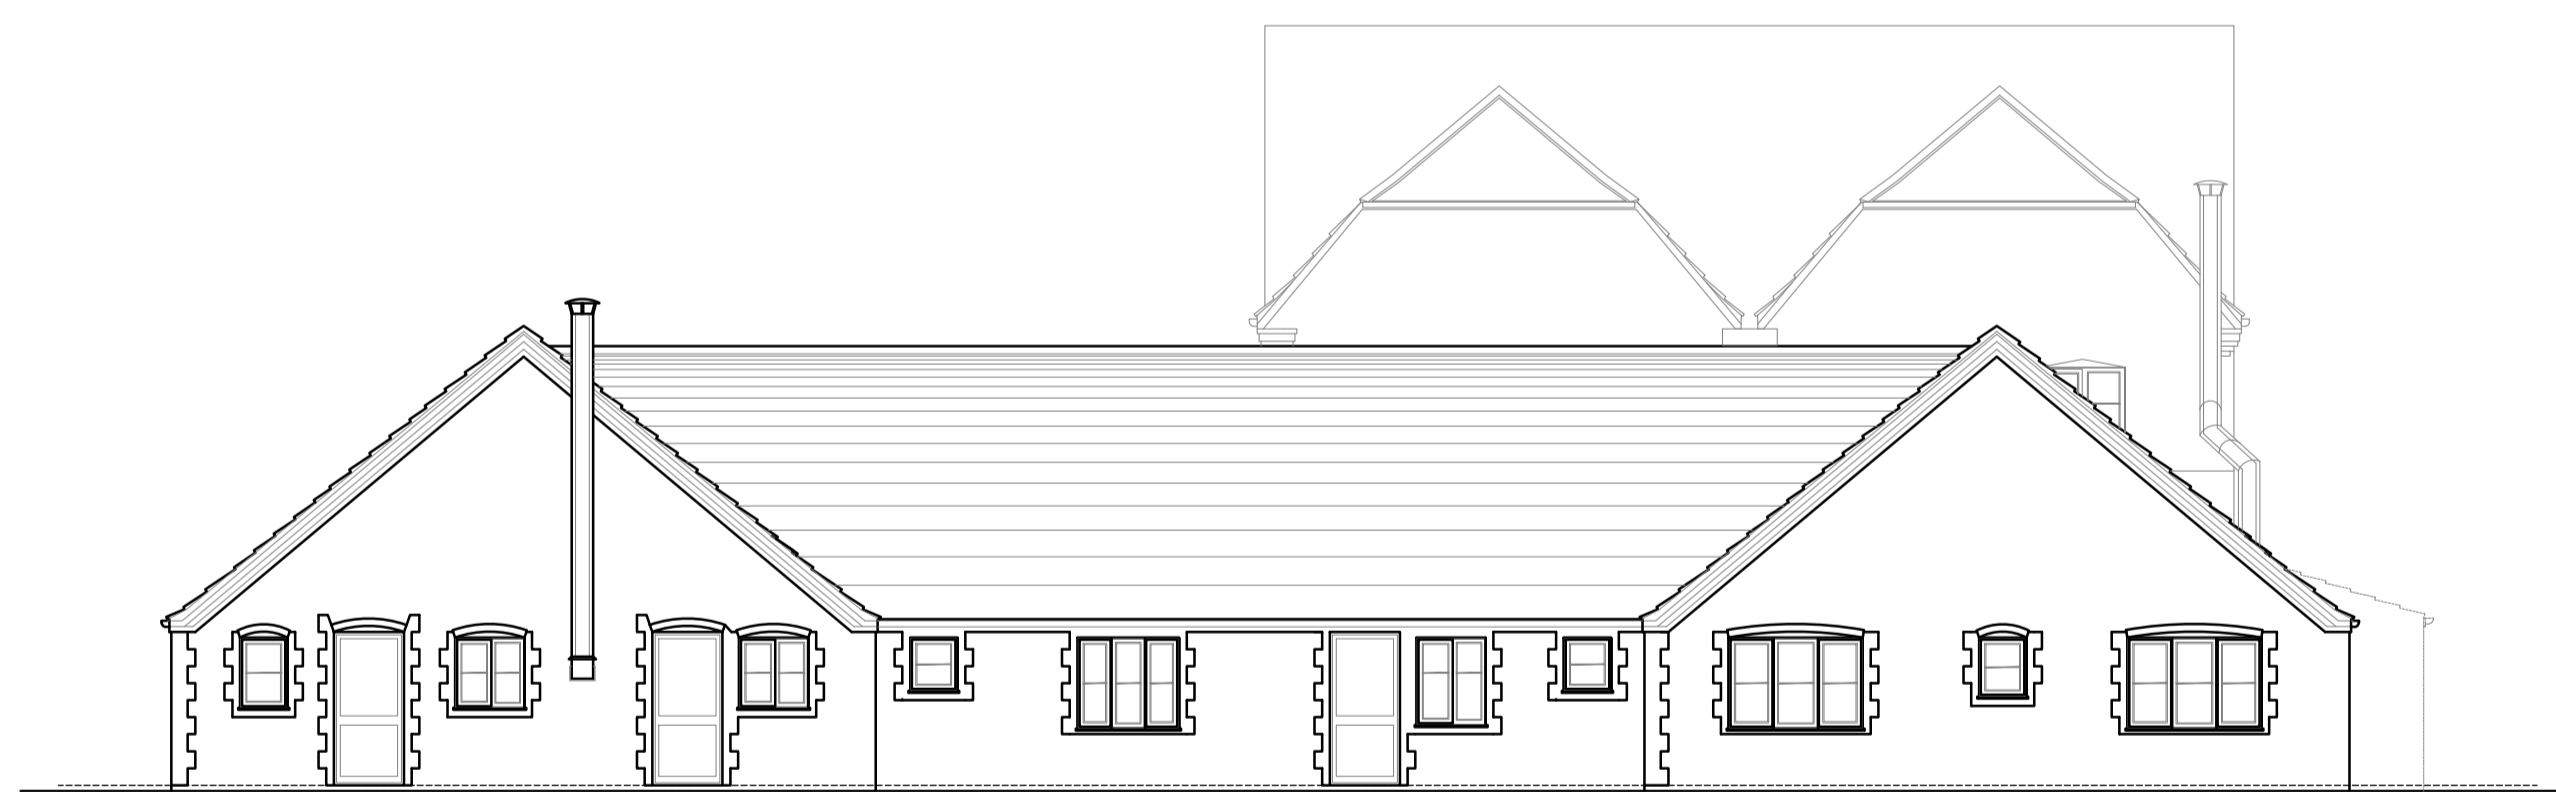

Existing West Elevation



Existing East Elevation




Existing South Elevation



Existing North Elevation

Rev	Date	Revision Description	Drawn By	Approved By
-	01/01/18	Original Drawing	JB	JB



ADG ARCHITECTS
 6 Pioneer Court, Darlington, DL1 4WD
 t: 01325 464 111
 e: studio@adgarchitects.co.uk
 w: www.adgarchitects.co.uk

Client
LPB Homes

Project Information
Proposed Conversion of the Old Rectory Care Home into Residential Apartments

Drawing Title
Existing Elevations

A1 Scale	1:100	A3 Scale	1:200
----------	-------	----------	-------

Job Number	Drawing Number	Revision
H.20.57	(21) 1	-

Drawing Issue
PLANNING

© Copyright 2018 ADG Architects Ltd.