


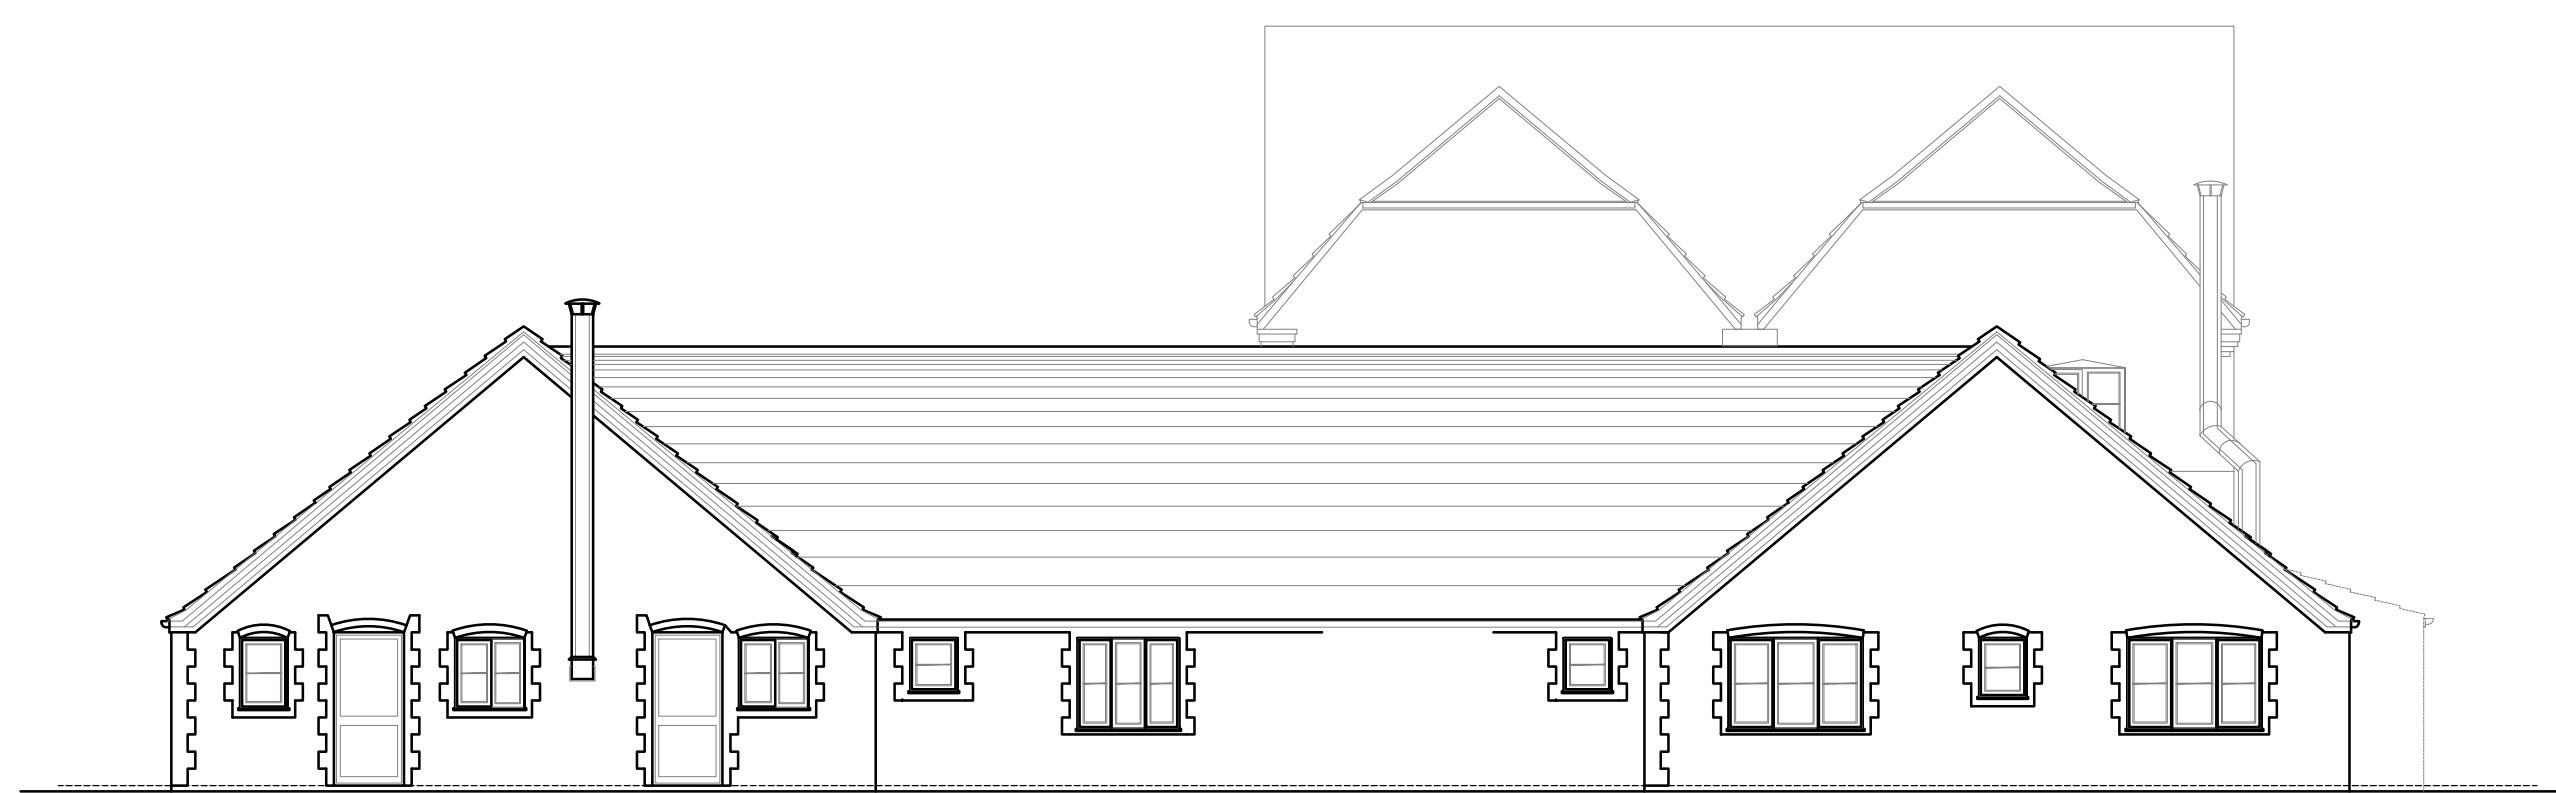

Proposed West Elevation



Proposed East Elevation



Proposed South Elevation



Proposed North Elevation

Rev	Date	Revision Description	Drawn By	Approved By
-	01/01/18	Original Drawing	JB	JB

**ADG ARCHITECTS**  
 6 Pioneer Court, Darlington, DL1 4WD  
 t: 01325 464 111  
 e: studio@adgarchitects.co.uk  
 w: www.adgarchitects.co.uk

Client  
**LPB Homes**

Project Information  
**Proposed Conversion of the Old Rectory Care Home into Residential Apartments**

Drawing Title  
**Proposed Elevations**

A1 Scale	1:100	A3 Scale	1:200
----------	-------	----------	-------

Job Number	Drawing Number	Revision
<b>H.20.57</b>	<b>(21) 2</b>	-

Drawing Issue  
**PLANNING**

© Copyright 2018 ADG Architects Ltd.