


ELEVATION A - SCALE 1:100

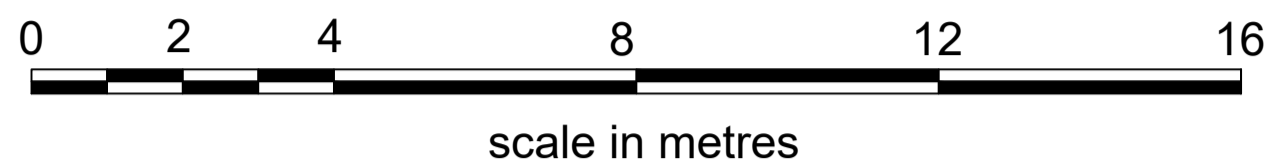

Note :
The contractor will be held to have checked all dimensions before commencing with any works and in the event of discrepancies, is to refer them directly to this office for clarification prior to commencement of work.
Written dimensions are to be taken in all cases. Drawings should not be scaled for dimensions. In case of doubt refer to this office.
This drawing is copyright and all rights are reserved. No unauthorised copying of this drawing is permitted.



SITE PLAN - SCALE 1:200

Date	Revisions	Mark
25.10.19	FURTHER NOTES ADDED AND ELEVATION OF FENCE	A
28/02/20	general amendment	B
14/12/20	red line added	C

Project	
ERECTION OF 38no DWELLINGS ON SITE OF UPPER ACHINTORE PRIMARY SCHOOL	
Client	
THE HIGHLAND COUNCIL	
Drawing	
SITE PLAN AND ELEVATION A PROPOSALS FOR ROSS PLACE FOOTBALL PITCH	
Scale	Date
1:100, 200 @ A1	AUG '19
Drawn	Checked
Dwg No.	
0722018/A800 C	



kearney donald partnership
chartered architects & principal designer

Hillside House • Belford Road
Fort William • PH33 6BT
Tel: 01397 704333
Fax: 01397 704123
E-mail: mail@kd-partnership.co.uk
Web site: www.kd-partnership.co.uk