


REAR ELEVATION

rev	date	description
1		
Title : SURVEY DRAWINGS		
ELEVATIONS / LOCATION AND SITE PLAN		
site	HIGHLANDS, IPSWICH ROAD, HADLEIGH, SUFFOLK IP7 6BE	
Franklyn Nevard Associates		
Telephone : 01473 372 382 (m) 07515 351 894		
e-mail : franklyn@franklynnevard.co.uk		
Architecture & Interior Design Thurland, Sulleys Hill, Lower Raydon, Ipswich, Suffolk, IP7 5QQ		
sheet size	scale	date
A2	1:100	FEB 21
drawing No		2006/2/01
Telephone : 01473 372 382 (m) 07515 351 894		rev
e-mail : franklyn@franklynnevard.co.uk		
Thurland, Sulleys Hill, Lower Raydon, Ipswich, Suffolk, IP7 5QQ		





REAR GARDEN

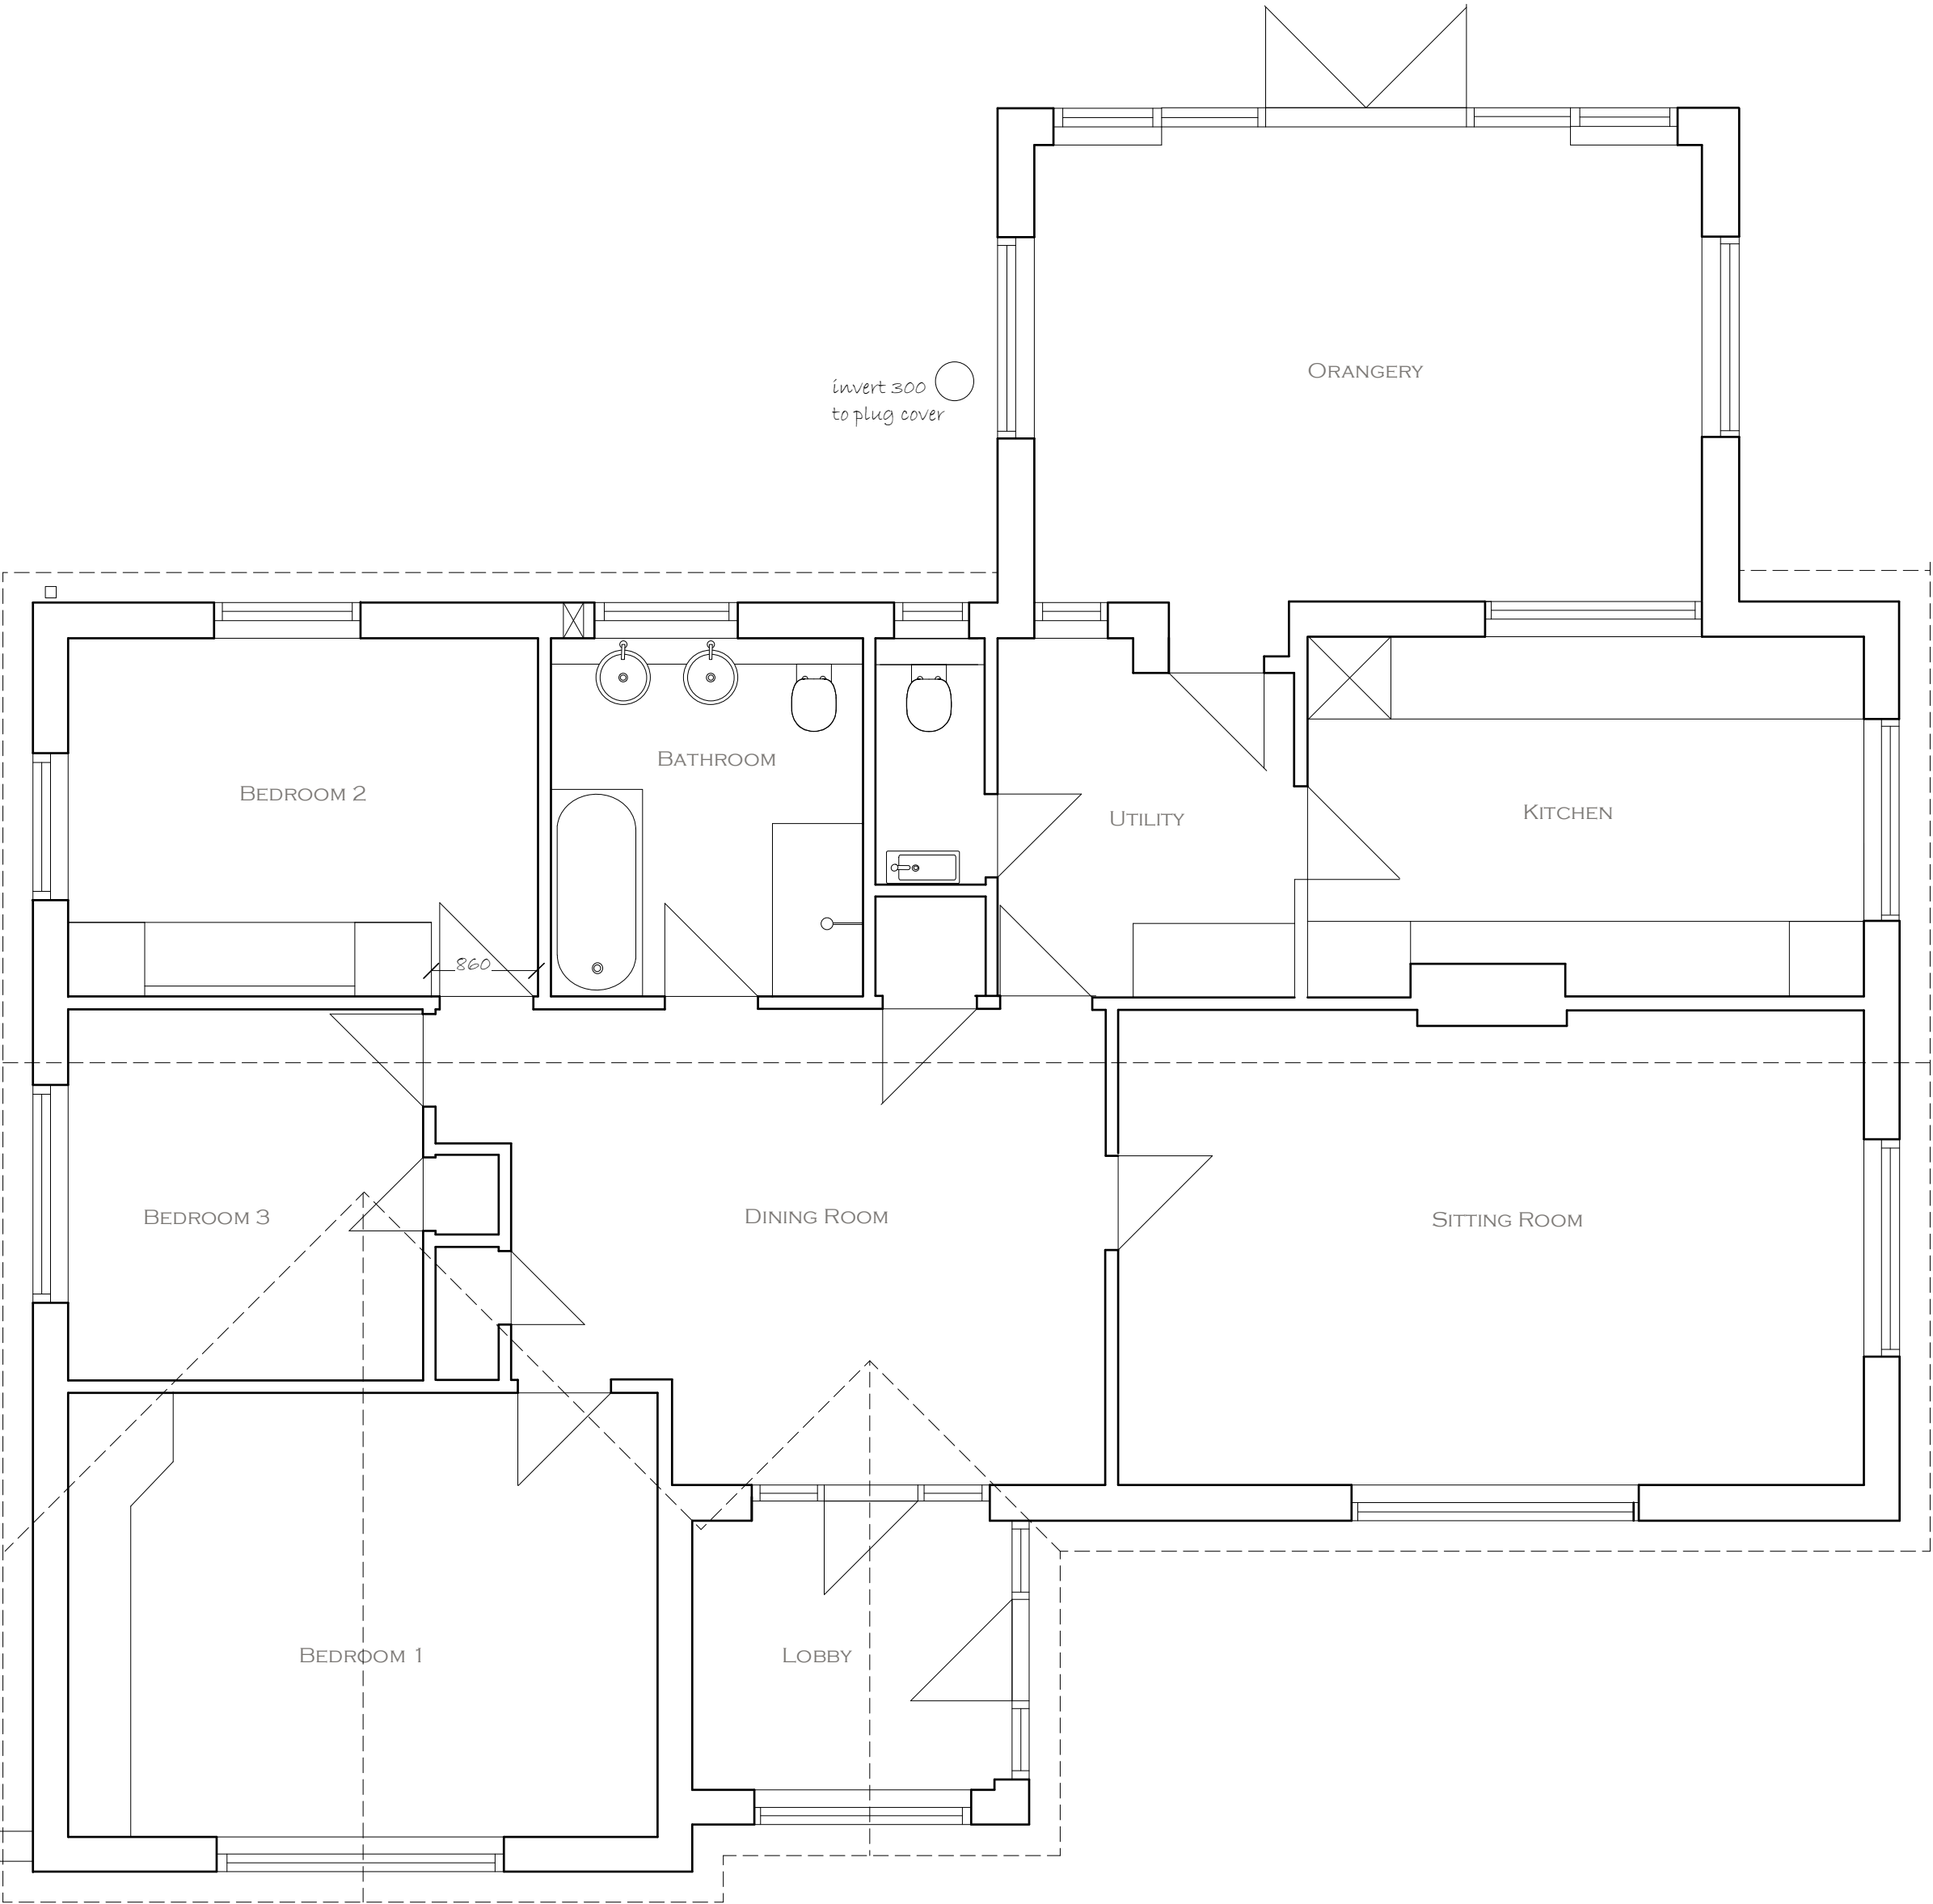

HARDSTANDING

FRONT GARDEN

GROUND FLOOR PLAN



SCALE 1:50 @ A2

rev	date	description	
title: SURVEY DRAWINGS			
FLOOR PLANS			
site: HIGHLANDS, IPSWICH ROAD, HADLEIGH, SUFFOLK IP7 6BE			
Franklyn Nevard Associates		Telephone : 01473 372 382 (m) 07515 351 894	
Architecture & Interior Design		e-mail : franklyn@franklynnevard.co.uk	
Thurland, Sulleys Hill, Lower Raydon, Ipswich, Suffolk, IP7 5QQ			
sheet size: A2	scale: 1:100	date: FEB 21	drawing No: 2006/2/02
		rev:	

