




EXISTING FIRST FLOOR PLAN 1:50

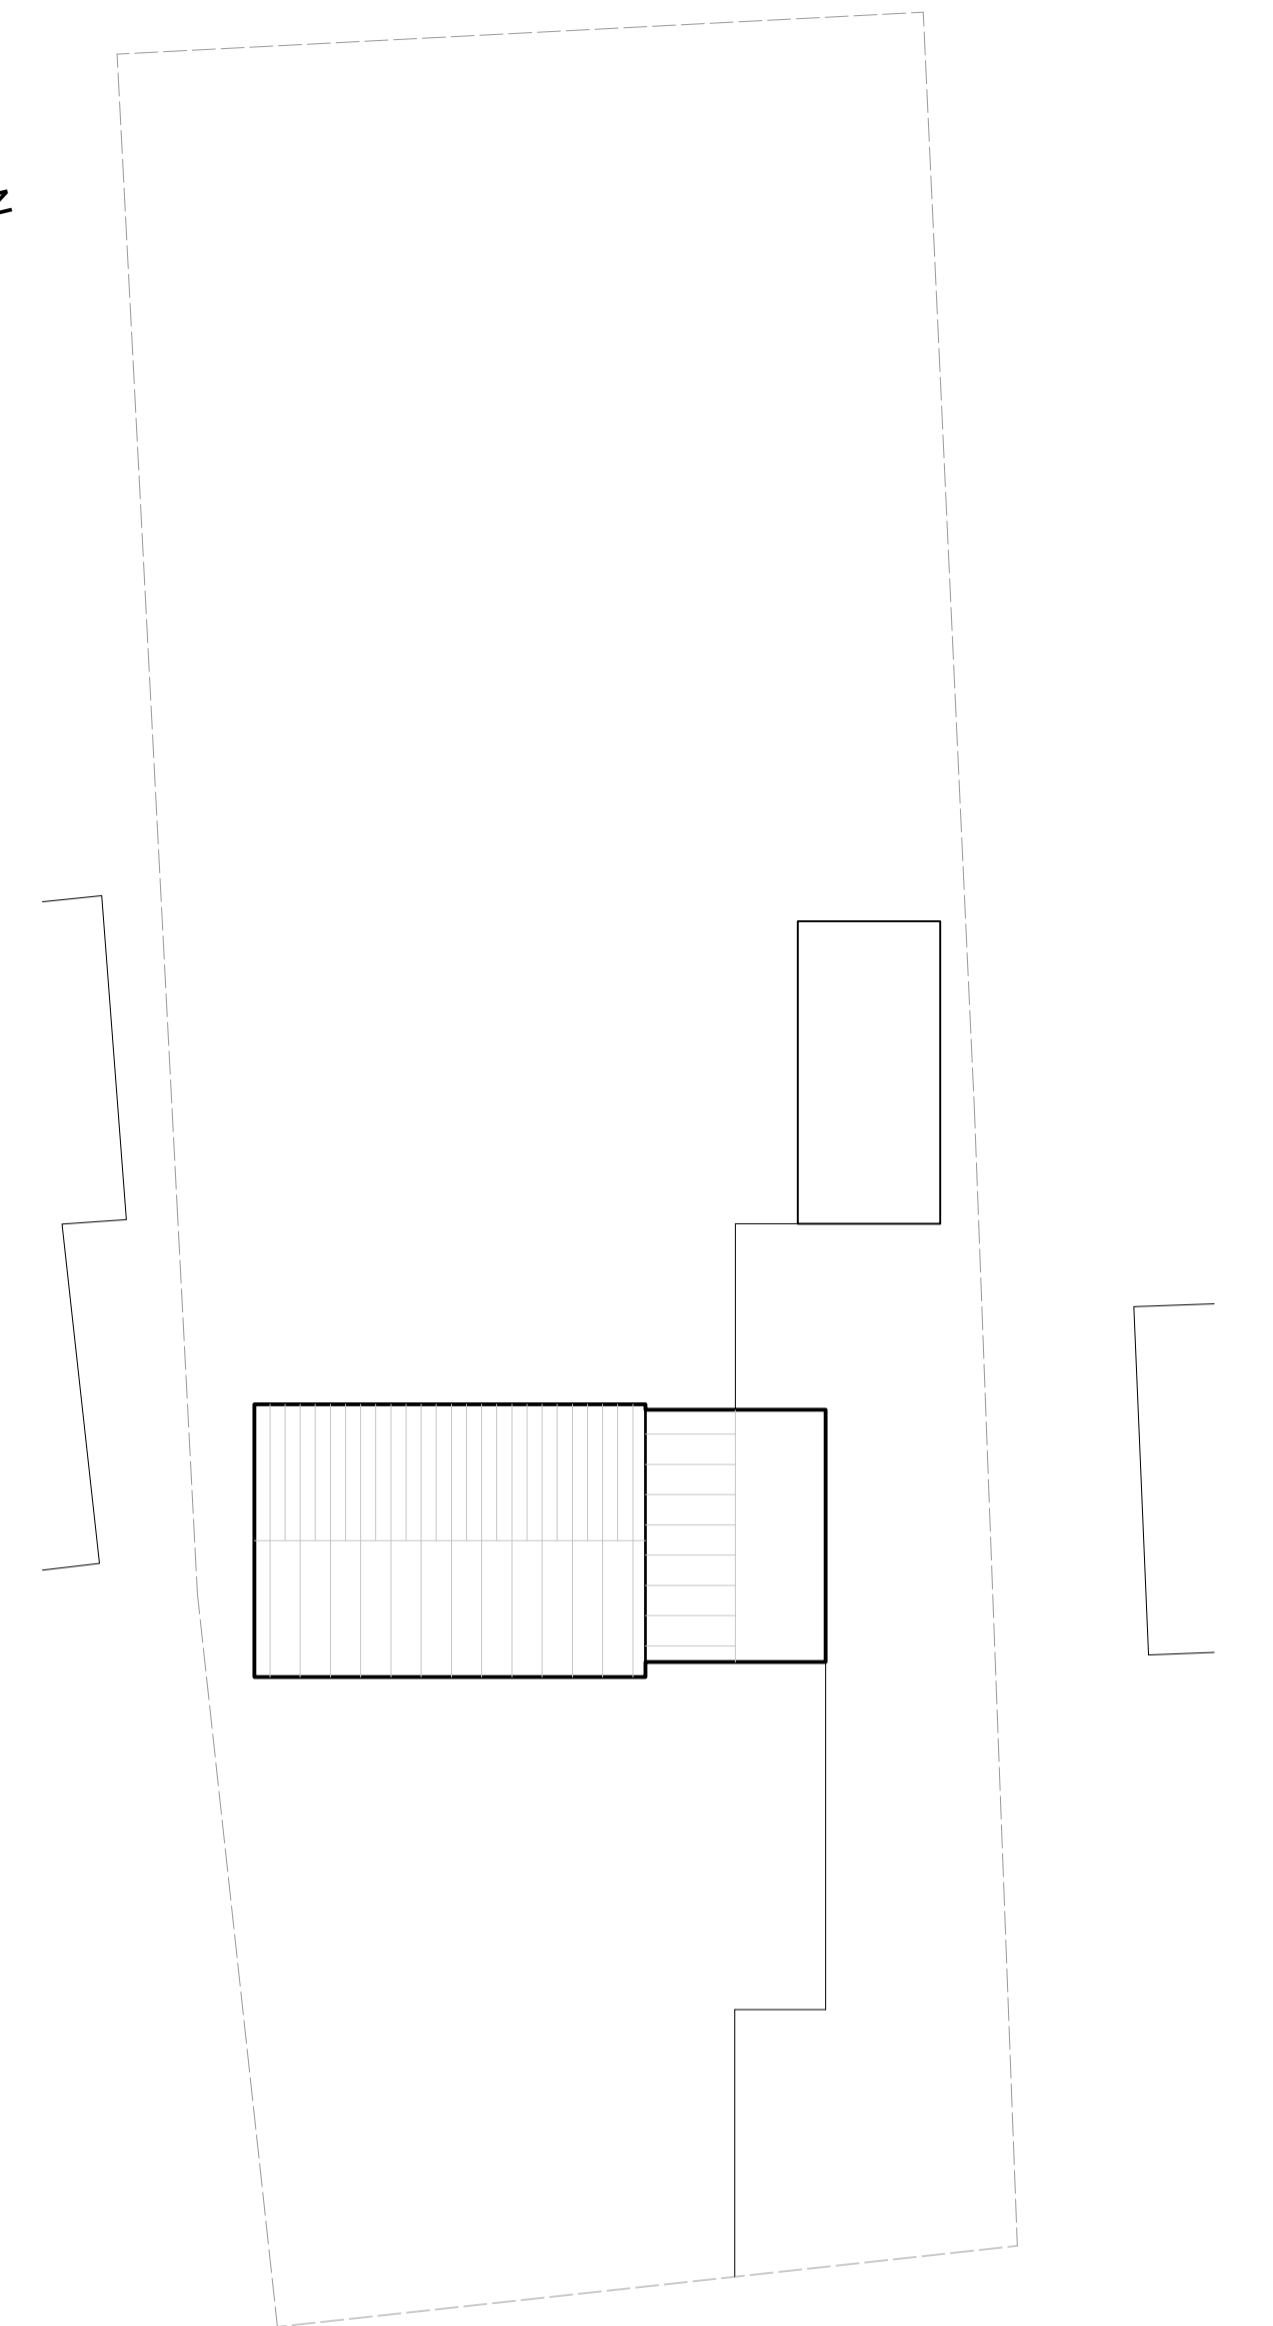

EXISTING BLOCK/ROOF PLAN 1:200

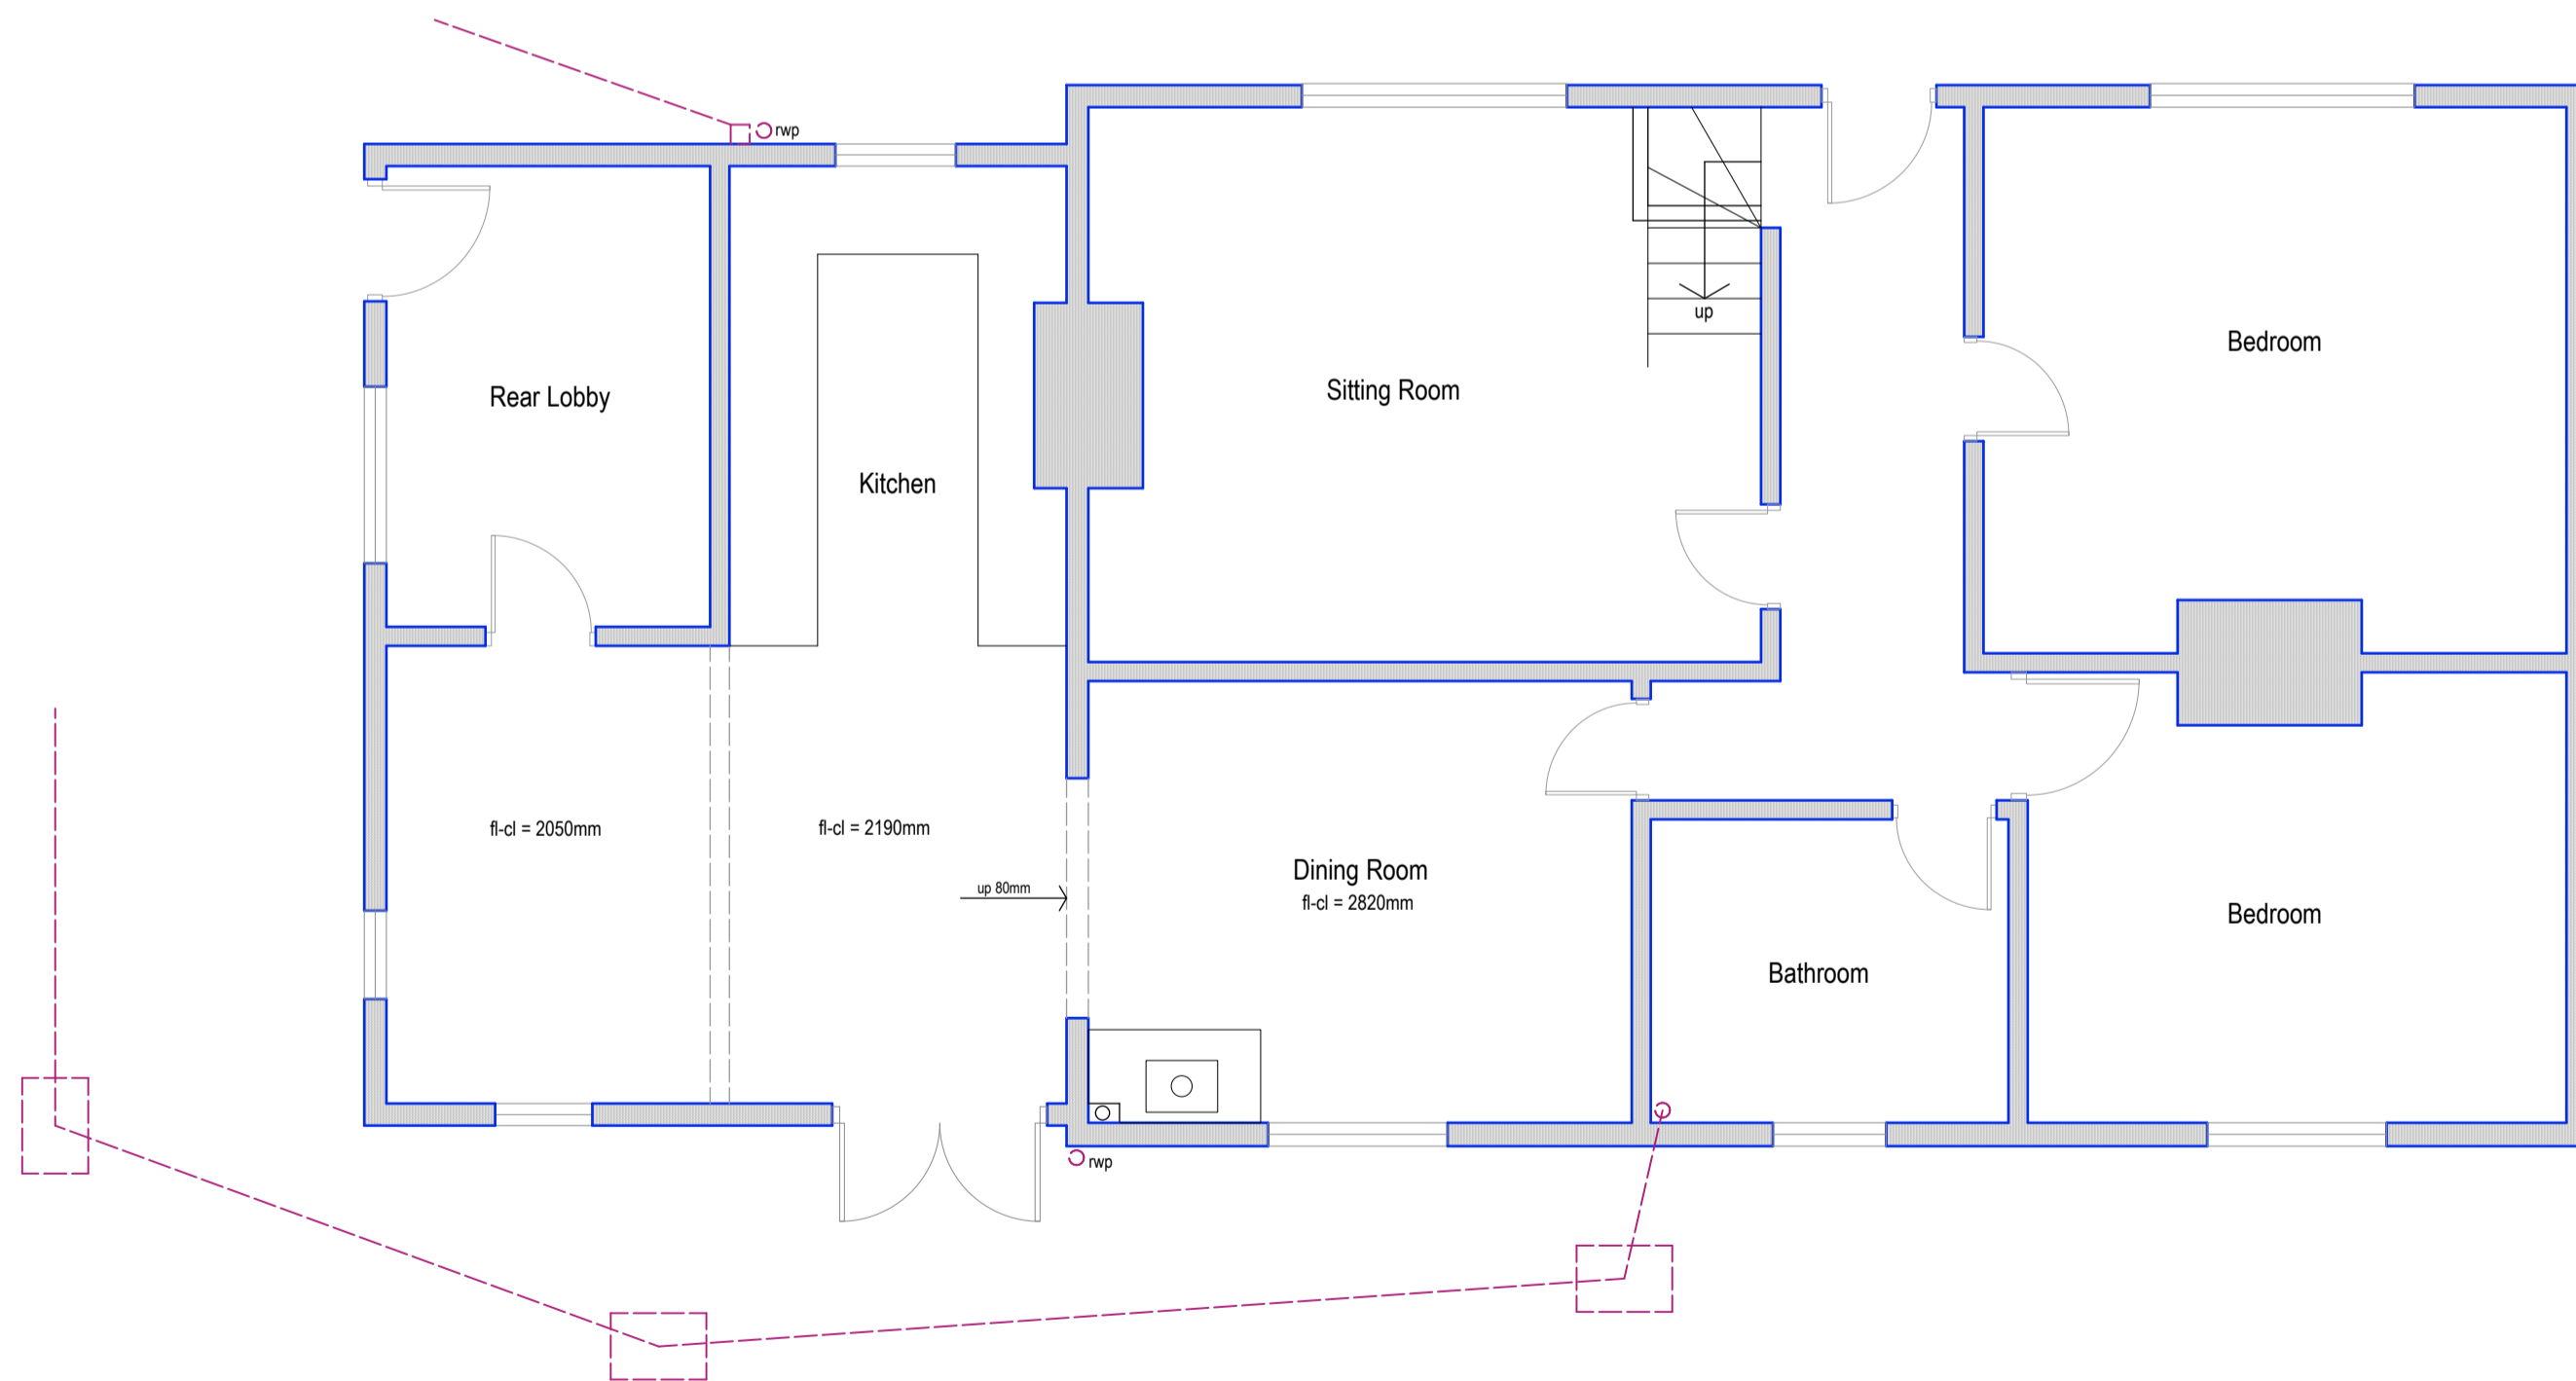

EXISTING GROUND FLOOR PLAN 1:50

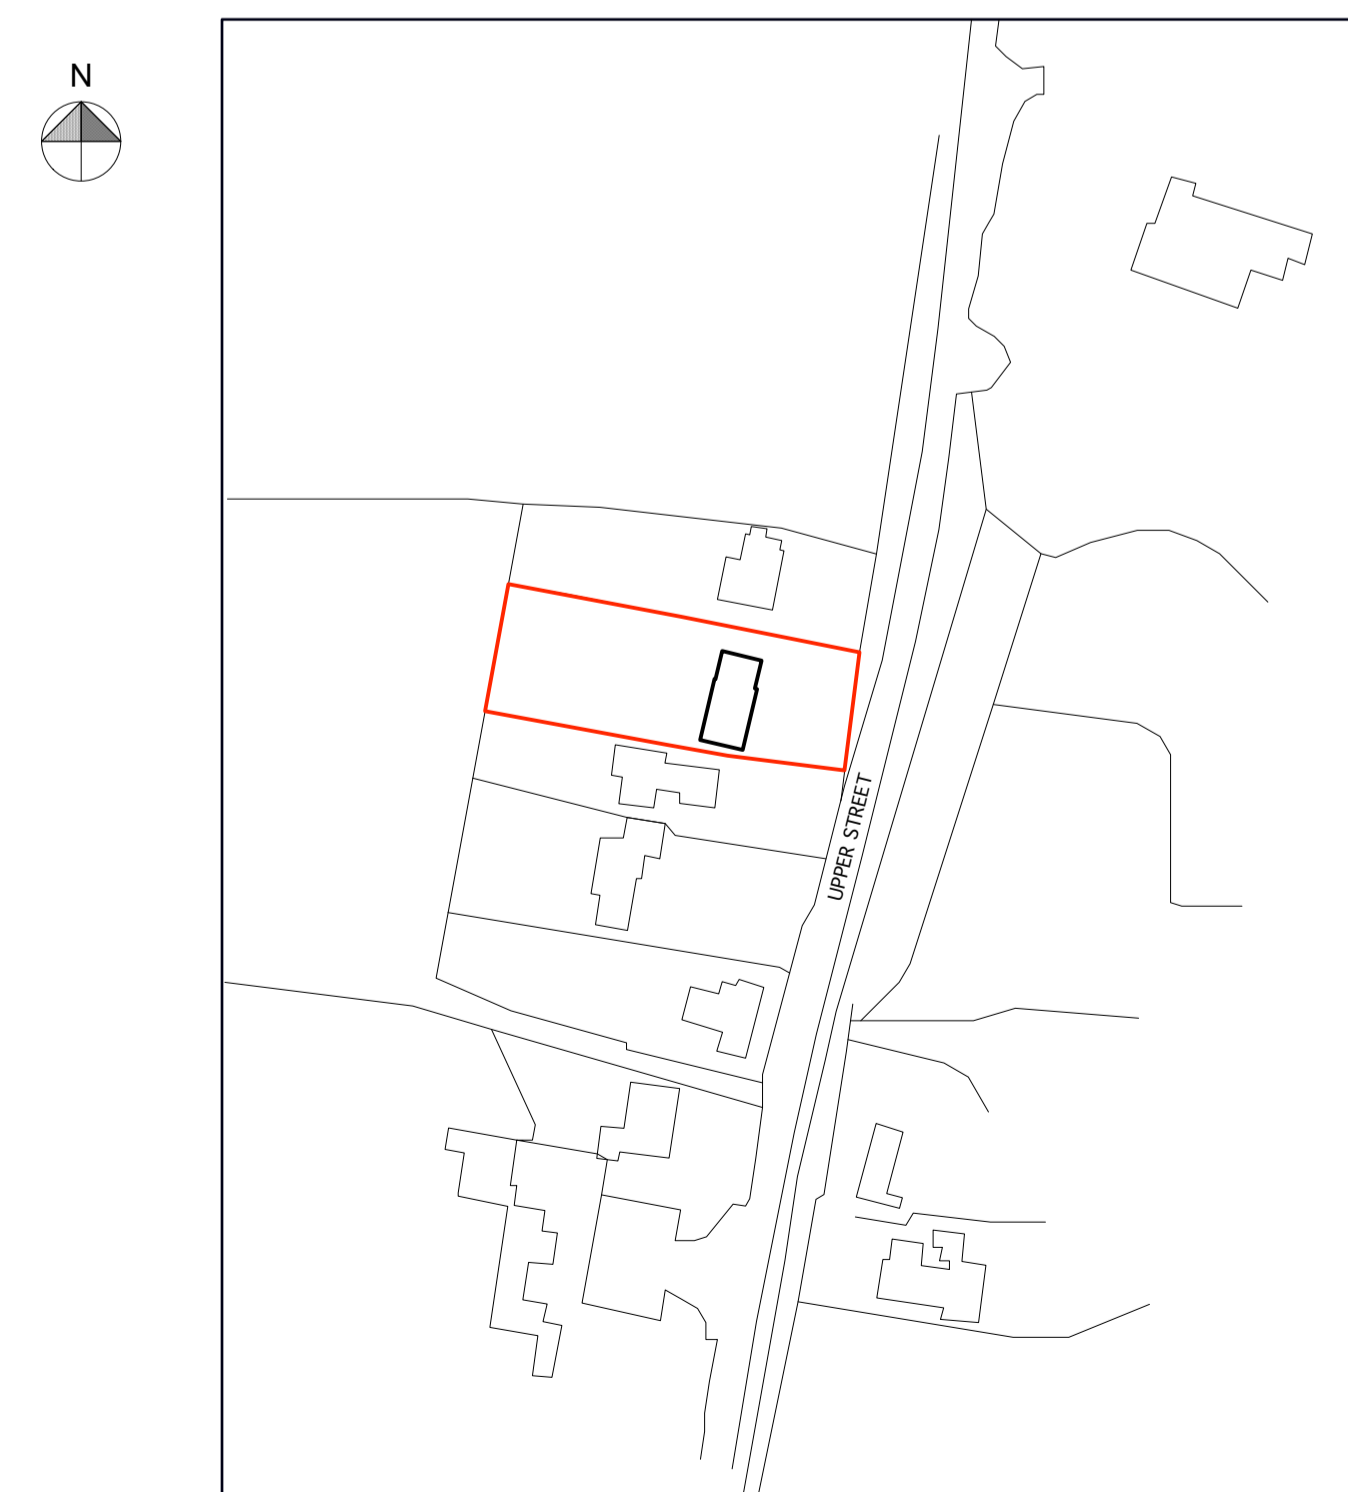

SITE LOCATION PLAN 1:1250

The Haven, Upper Street, Stanstead - Existing Floor / Block Plans

REV	DESCRIPTION	DATE
TITLE: EXISTING FLOOR / SITE PLANS		
PROJECT: THE HAVEN, UPPER STREET STANSTEAD SUFFOLK CO10 9AT		
CLIENT: MR & MRS JEEVES		
SCALE: 1:50@A1	DATE: FEB 2021	
STATUS: PLANNING	DRAWN: JS	
JOB NO: 1560	DRAWING NO: 01	

Box Valley



Architectural Design
www.boxvalleydesign.com
13 Gallows Hill, Hadleigh, Suffolk, IP7 6DD
office@boxvalleydesign.com
07950 582730

Do not scale from drawings. Work to figured dimensions only.

