


job SYDENHAM POLICE STATION LONDON SE26 4RN	drawn by EL	date 02/2015
drawing PROPOSED NORTH ELEVATION	scale: 1:100 @ A0	job no: 2006
drawing no. GA_E_N		rev. AS BELOW

note: all dimensions to be checked on site. If the quantity of work exceeds the quantities in any part of the drawing, the contractor shall be informed before the work is commenced. For all other purposes, dimensions shall prevail over quantities.

rev.	date	description	issued by	checked by
1	2015/06/25	ISSUED FOR PLANNING	AK	PG



PLANNING APPLICATION

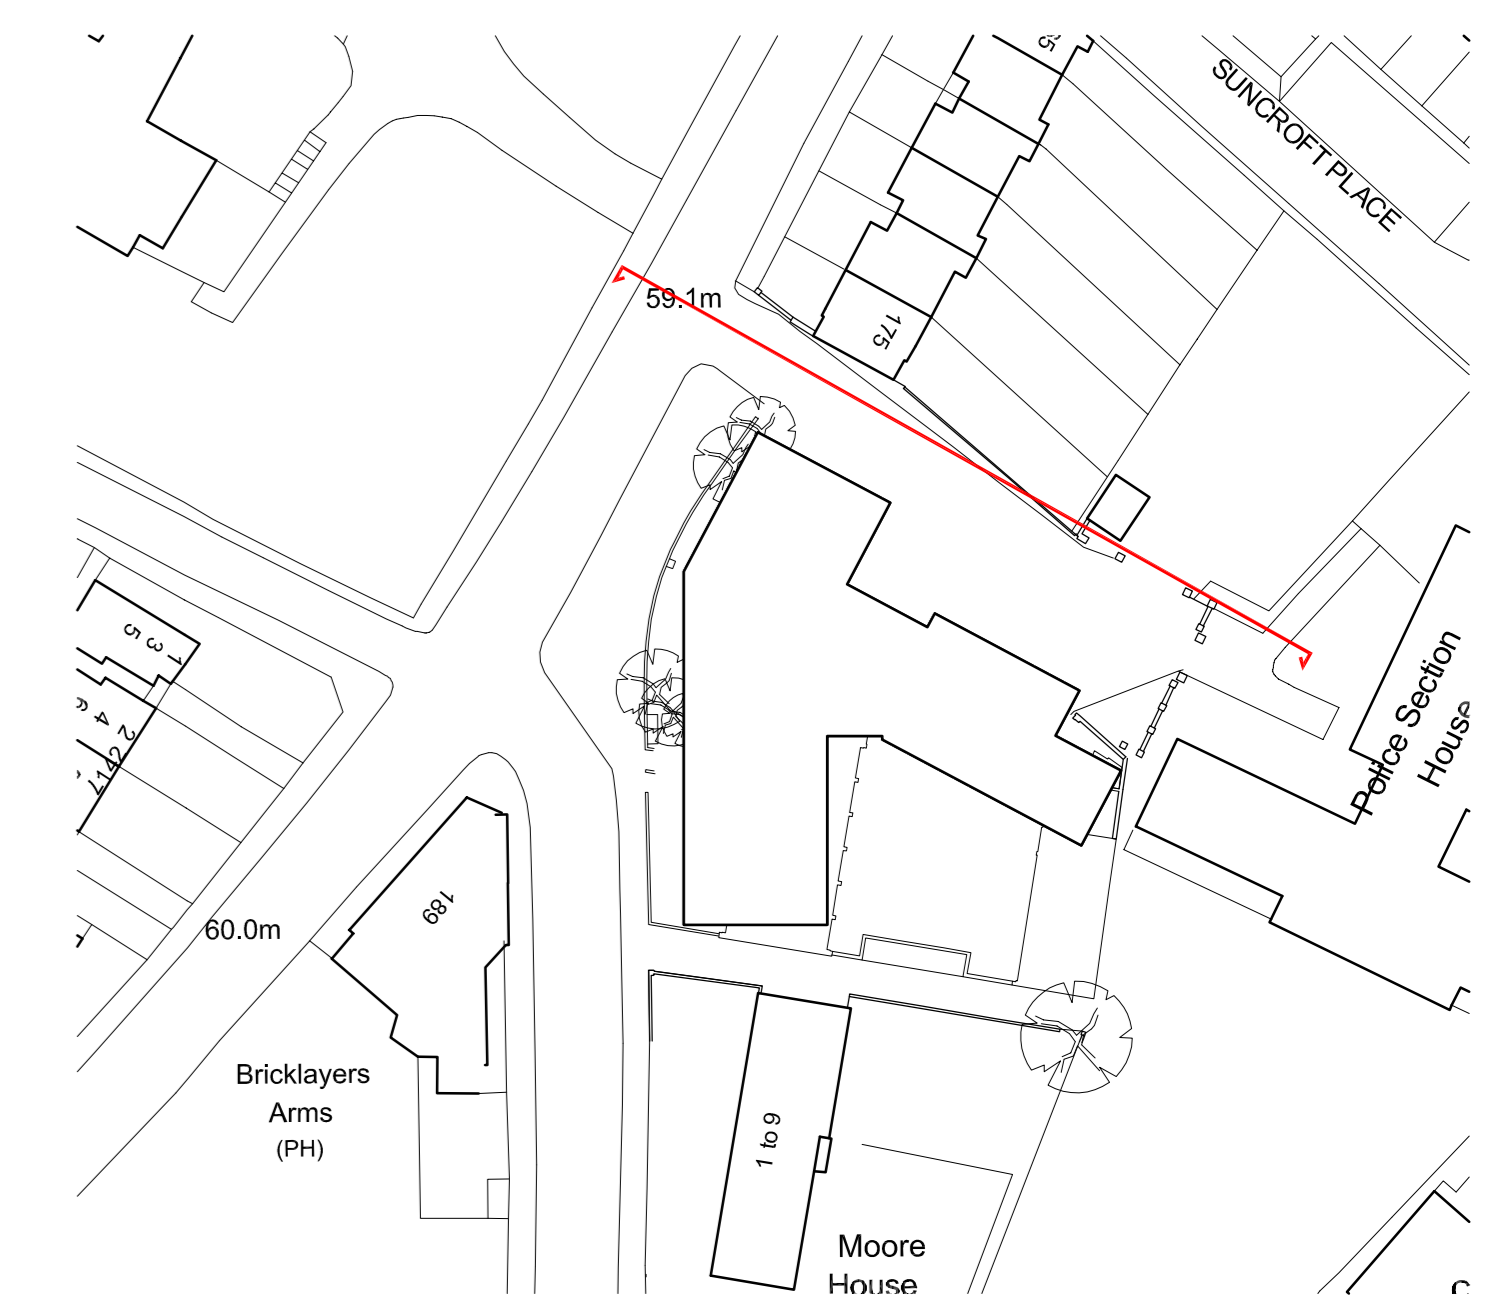

NO	DESCRIPTION
----	-------------

- 01 RED BRICK
- 02 BRICK RETURN TO FRAME INSERT ZINC TO BALCONY
- 03 PRE-CAST RECONSTITUTED STONE WINDOW SURROUND
- 04 PRE-CAST RECONSTITUTED STONE CANOPY OVER ENTRANCE
- 05 PRE-PATINATED BLACK ZINC - (VM ZINC ANTHORAZIAC)
- 06 PPC METAL WINDOWS AND DOORS OR SIMILAR- RAL 7016
- 07 ZINC FASCIA AND SOFIT TO INSERT BALCONY
- 08 GLASS BALUSTRADE
- 09 PV PANEL

