




This drawing is not for construction. Existing layouts are based on archive information and a measured building survey has not been undertaken at this stage. All dimensions to be confirmed on site.

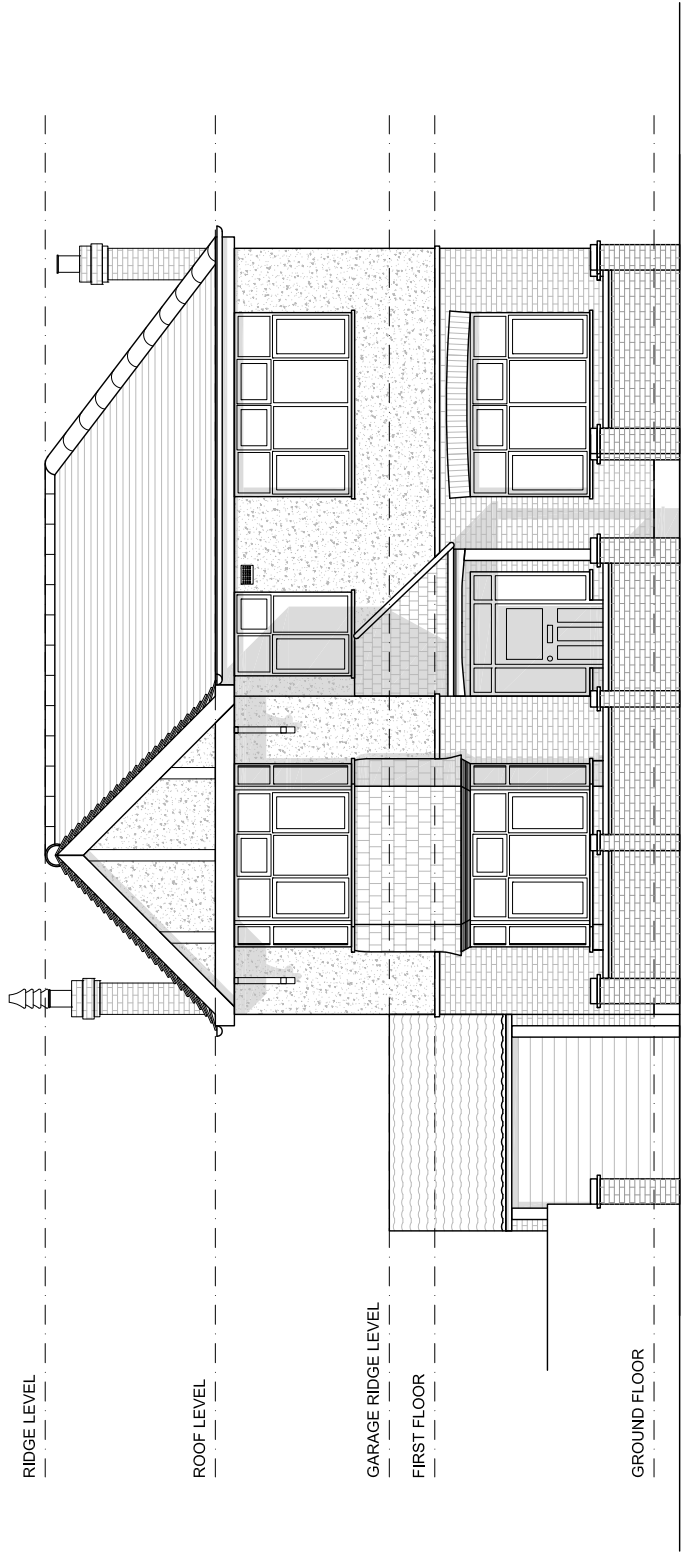

01 South Elevation - Existing
1:100

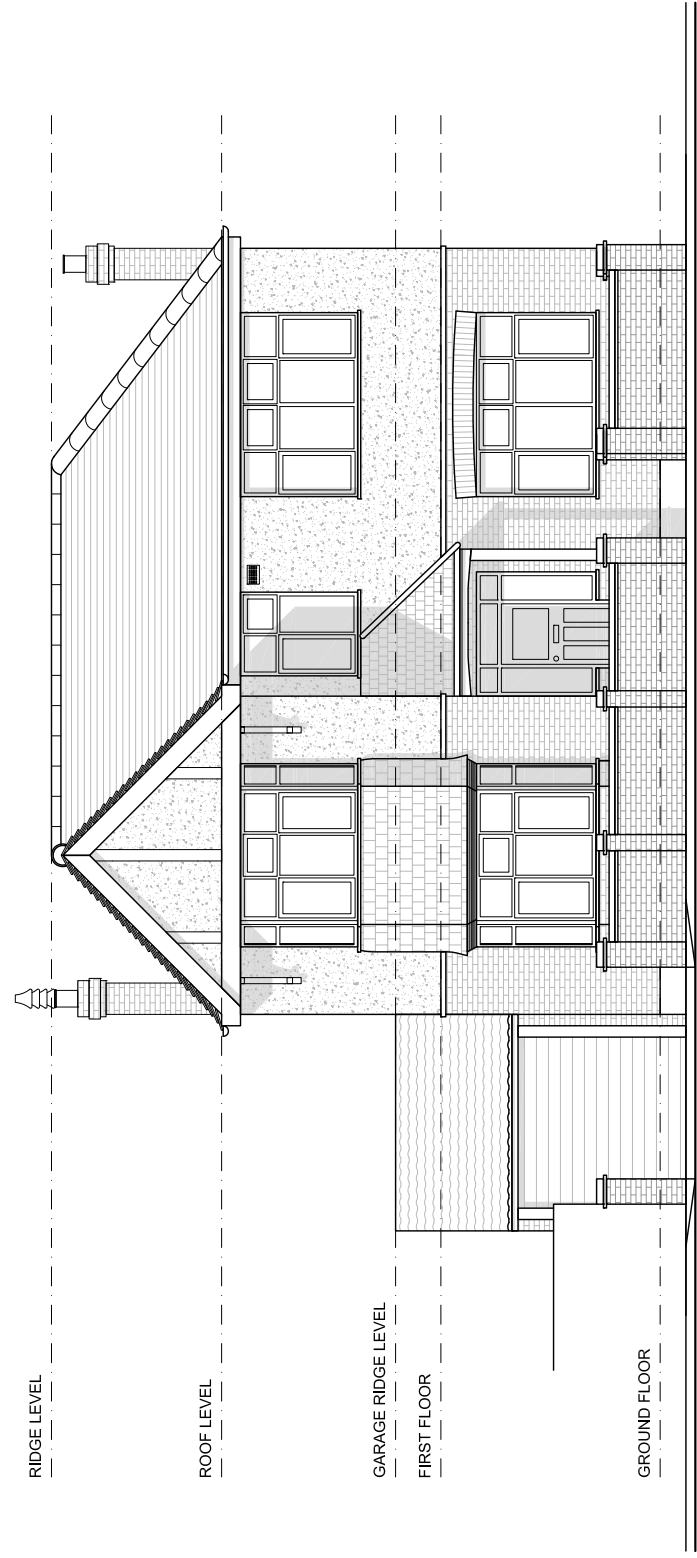

02 South Elevation - Proposed
1:100

 

REV	DATE	DESCRIPTION
1	12/02/2021	Planning Application
KEY PLAN		

PROJECT STATUS	Planning Application
CLIENT	Dominic O'Loughlin
DRAWING TITLE	South Street Elevation Existing and Proposed
PROJECT Name / Site	Rear Extension 68 Priestfield Road
PROJECT ADDRESS	68 Priestfield Road Forest Hill London SE23 2RS
DRAWN BY	AL
DATE	02/02/2021
DRAWING NUMBER:	20111-ZZ-68P-ZZ-DR-A-2300
SHEET NO.	15 of 15
SCALE	1:100
ORIG. SHEET SIZE	@ A3
REV.	1