


This drawing is not for construction.  
Existing layouts are based on archive information and a measured building survey has not been undertaken at this stage. All dimensions to be confirmed on site.

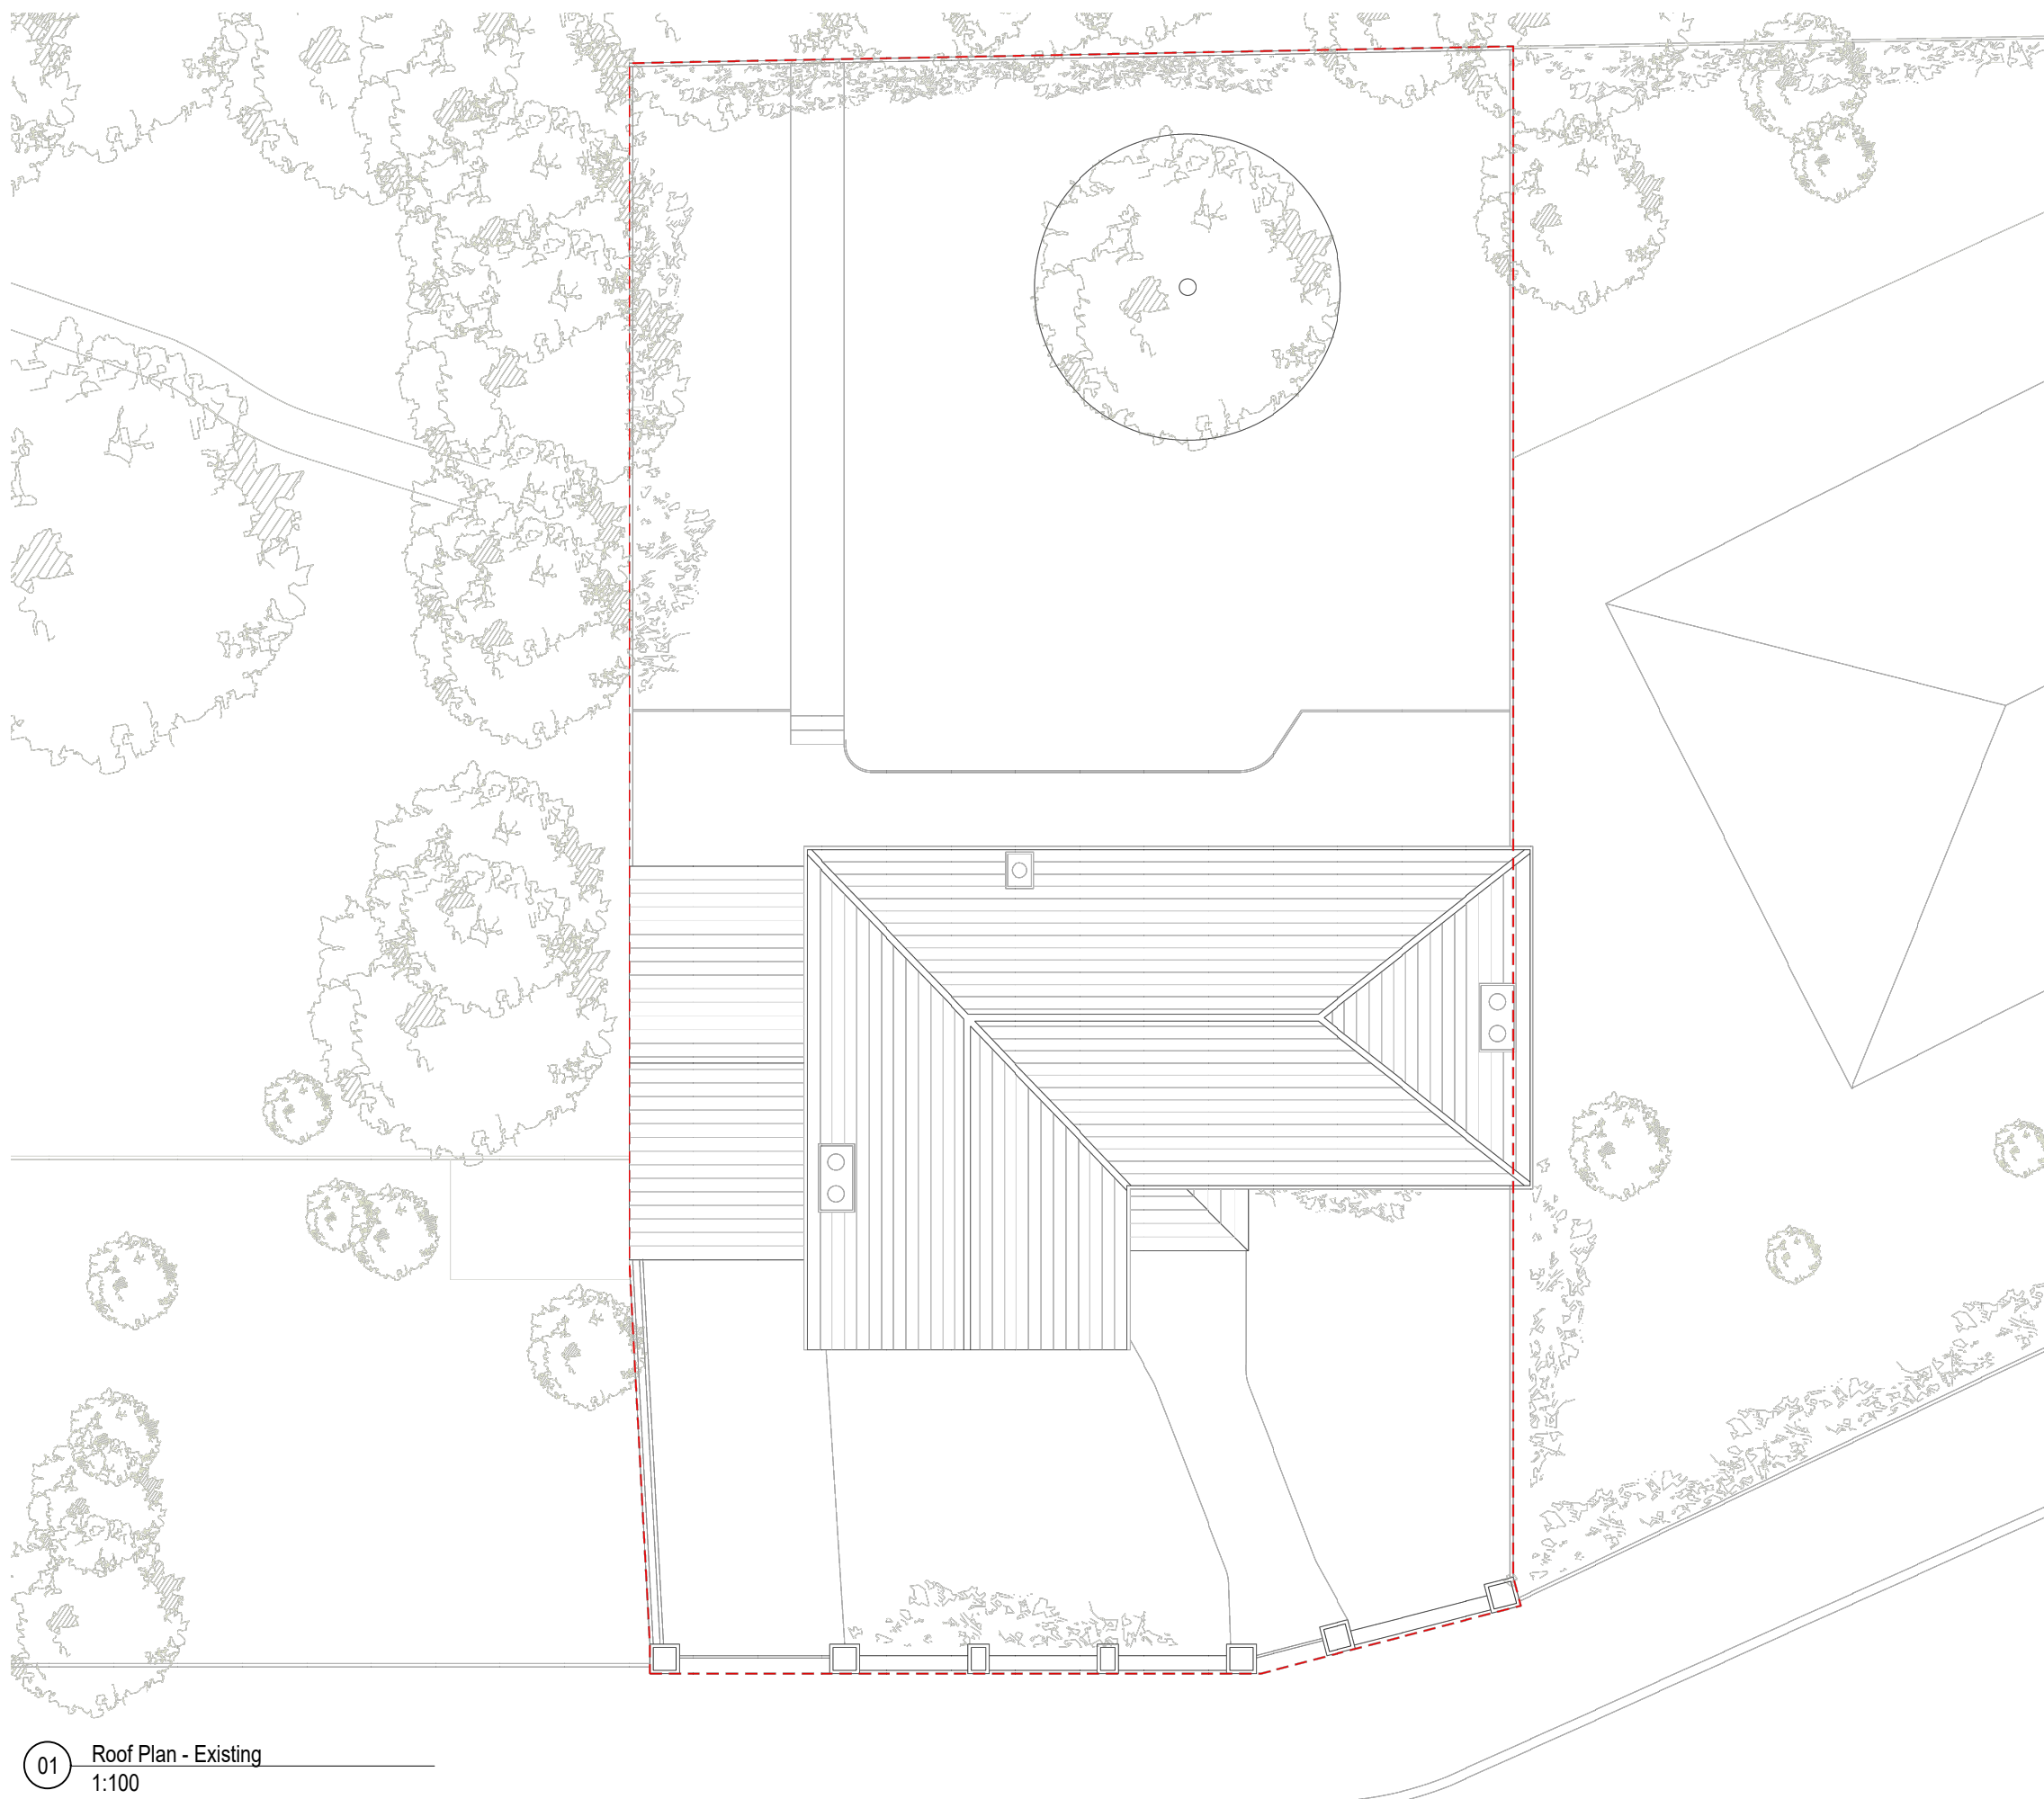


1	12/02/2021	Planning Application
REV	DATE	DESCRIPTION

KEY PLAN

PROJECT STATUS  
**Planning Application**

CLIENT  
**Dominic O'Loghlen**

DRAWING TITLE  
**Roof Plan Existing**

PROJECT Name / Site  
**Rear Extension  
68 Priestfield Road**

PROJECT ADDRESS  
**68 Priestfield Road  
Forest Hill  
London SE23 2RS**

DRAWN BY **JG** DATE **02/02/2021**

DRAWING NUMBER:  
**20111-ZZZ-68P-RF-DR-A-1103**

SHEET NO.	SCALE	ORIG. SHEET SIZE	REV.
5 of 15	1:100	@ A3	1

01 Roof Plan - Existing  
1:100

