

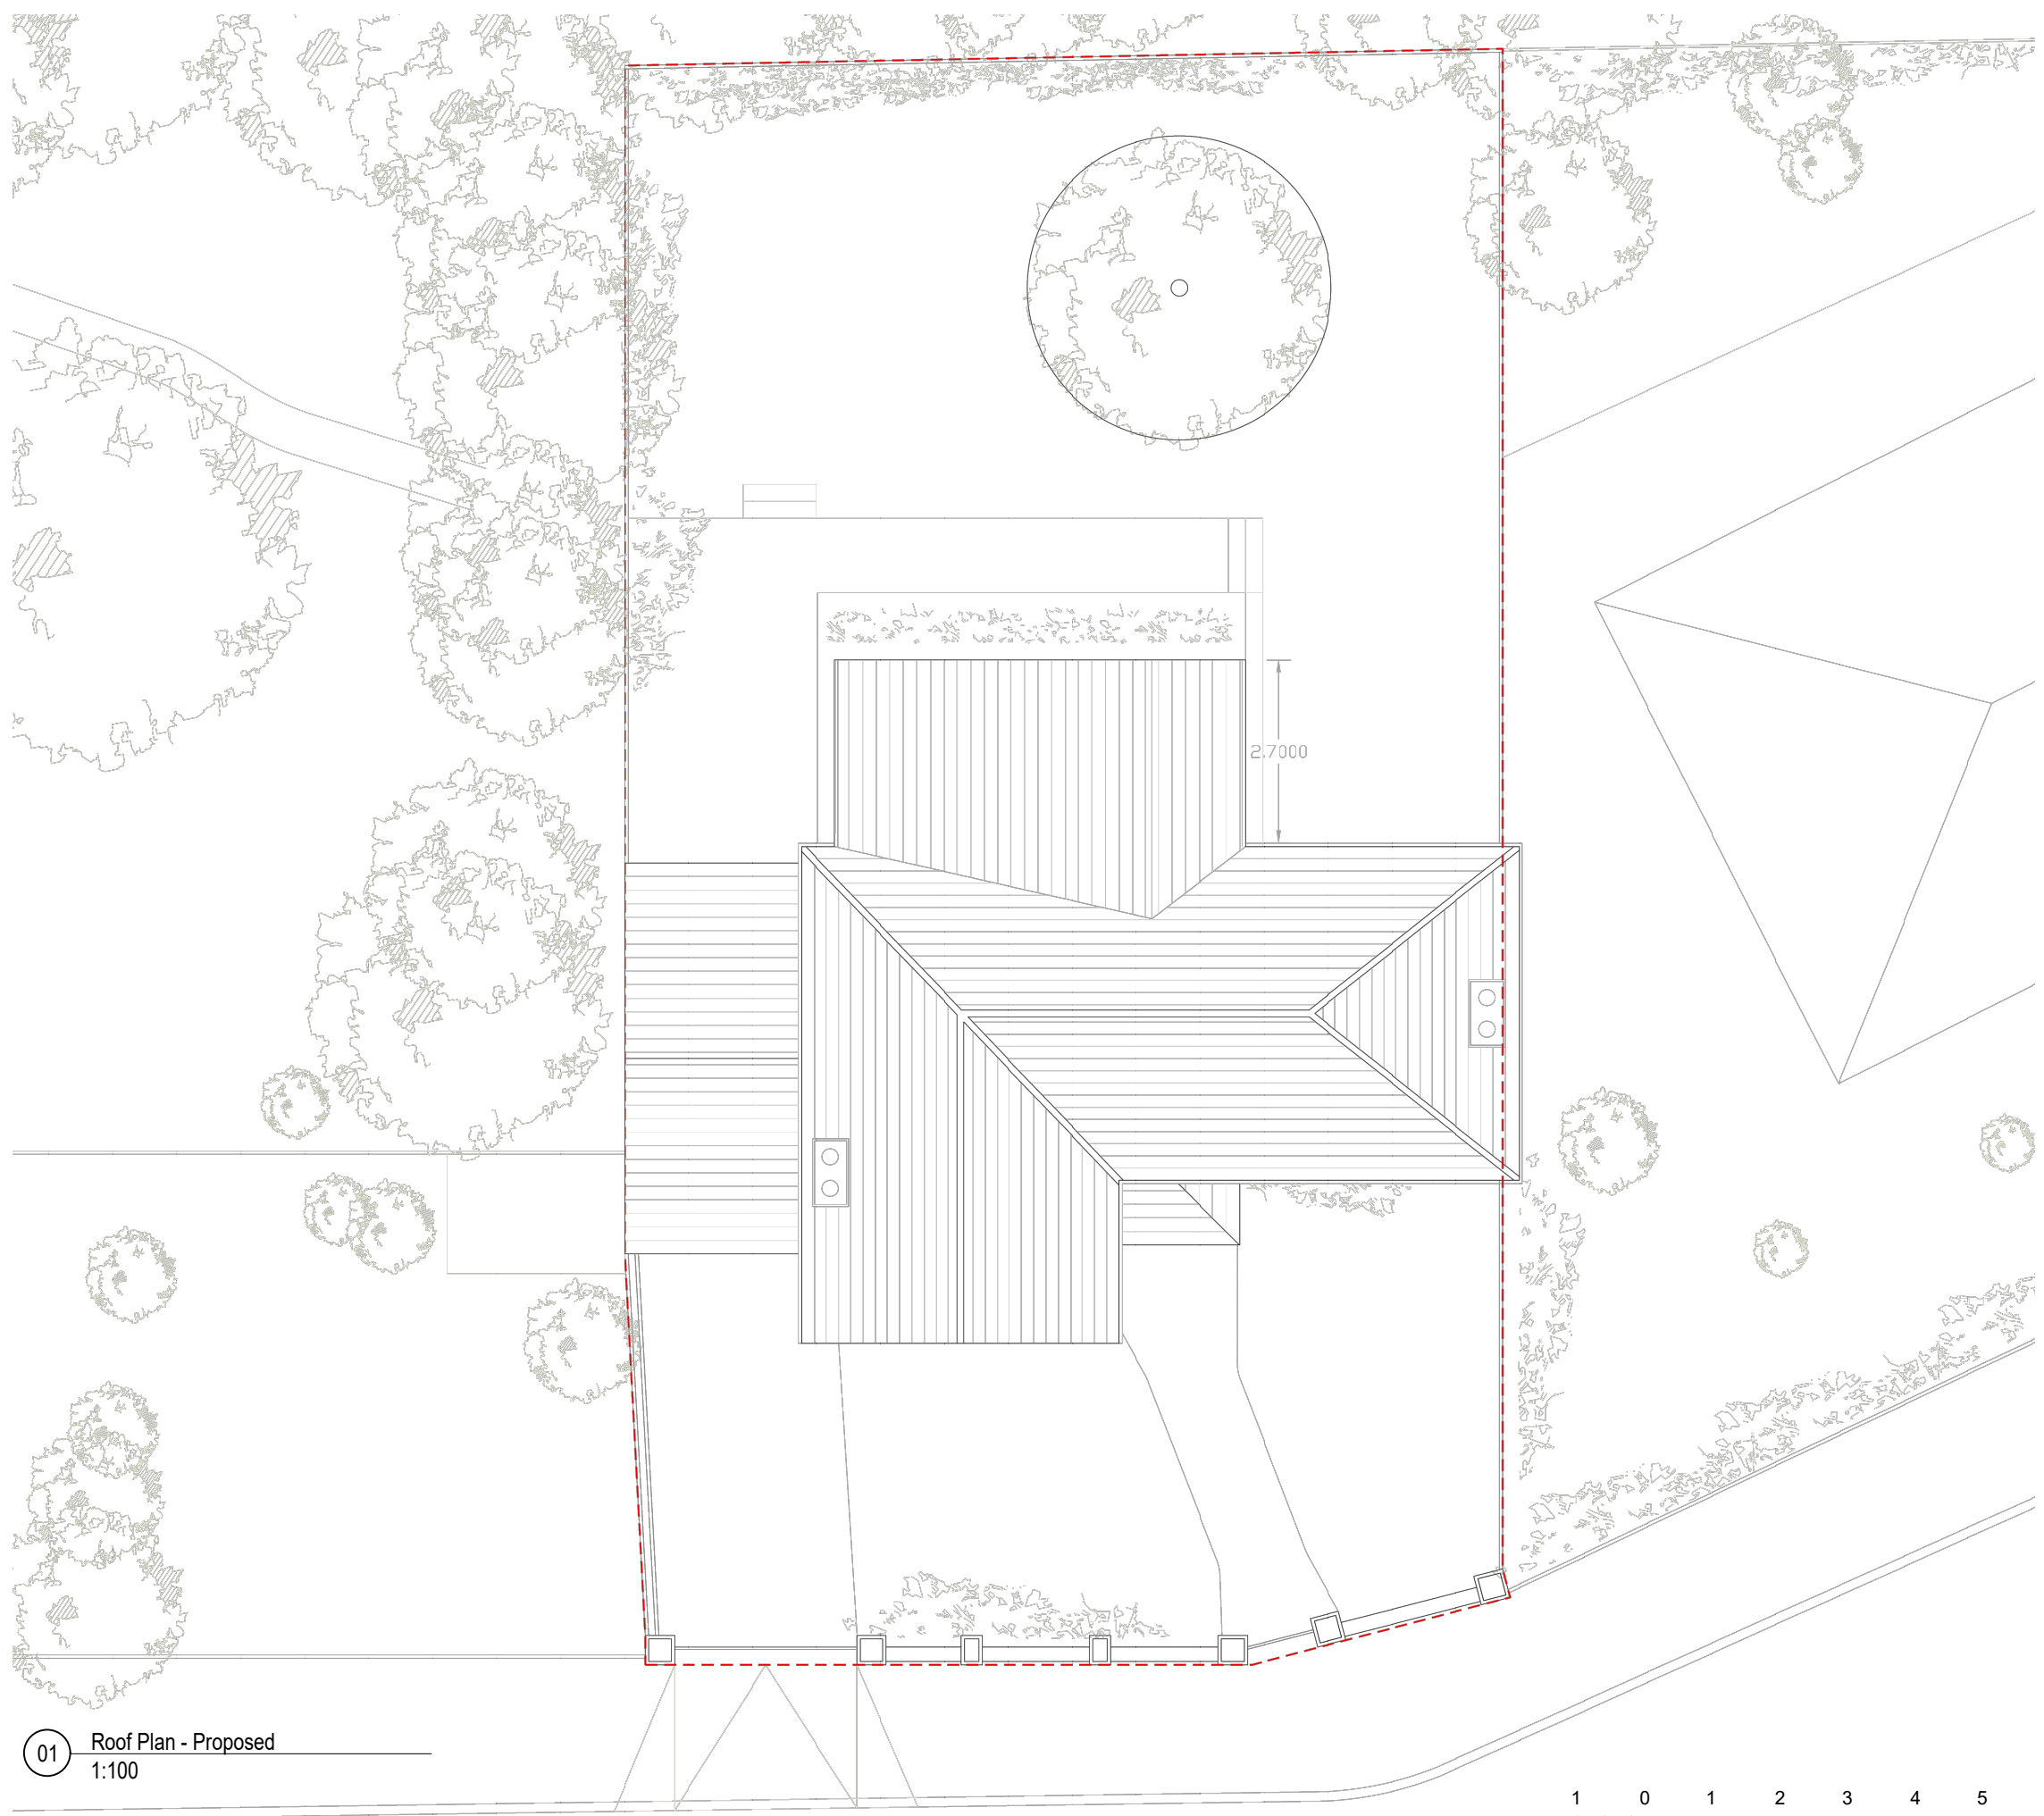


This drawing is not for construction.  
Existing layouts are based on archive information and a measured building survey has not been undertaken at this stage. All dimensions to be confirmed on site.

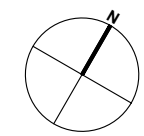

01 Roof Plan - Proposed  
1:100

 

REV	DATE	DESCRIPTION
1	12/02/2021	Planning Application

KEY PLAN

PROJECT STATUS  
Planning Application

CLIENT  
Dominic O'Loghlen

DRAWING TITLE  
Roof Plan Proposed

PROJECT Name / Site  
Rear Extension  
68 Priestfield Road

PROJECT ADDRESS  
68 Priestfield Road  
Forest Hill  
London SE23 2RS

DRAWN BY JG DATE 02/02/2021

DRAWING NUMBER:  
20111-ZZZ-68P-RF-DR-A-1203

SHEET NO.	SCALE	ORIG. SHEET SIZE	REV.
9 of 15	1:100	@ A3	1