




EXISTING GROUND FLOOR PLAN 1:100

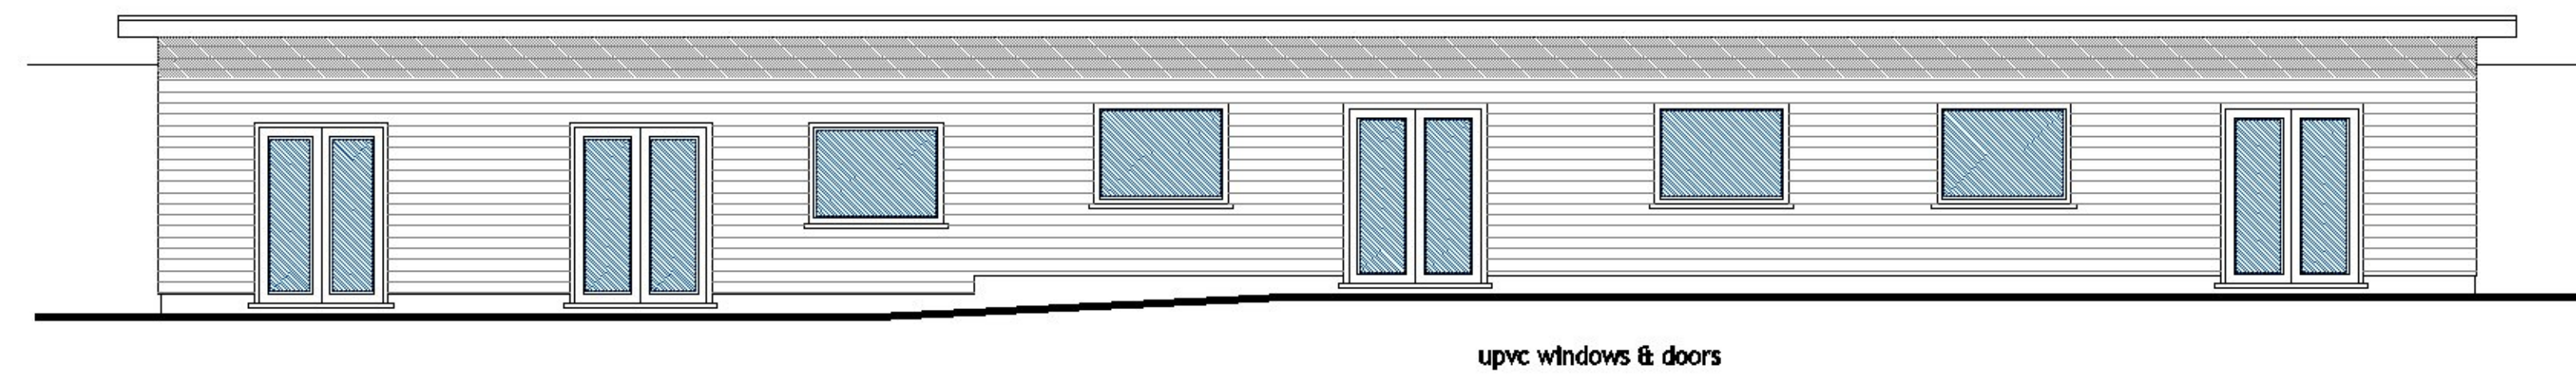

EAST ELEVATION 1:100

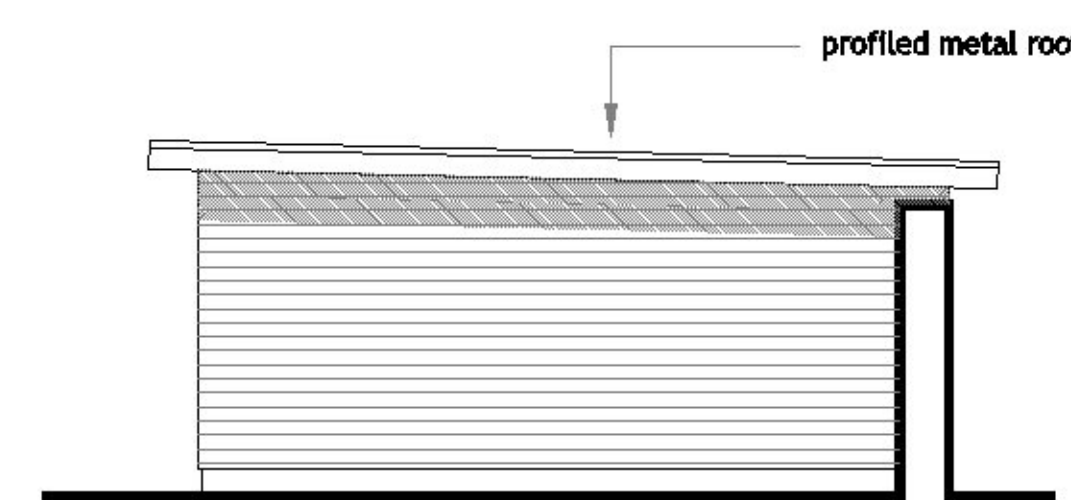

NORTH ELEVATION 1:100

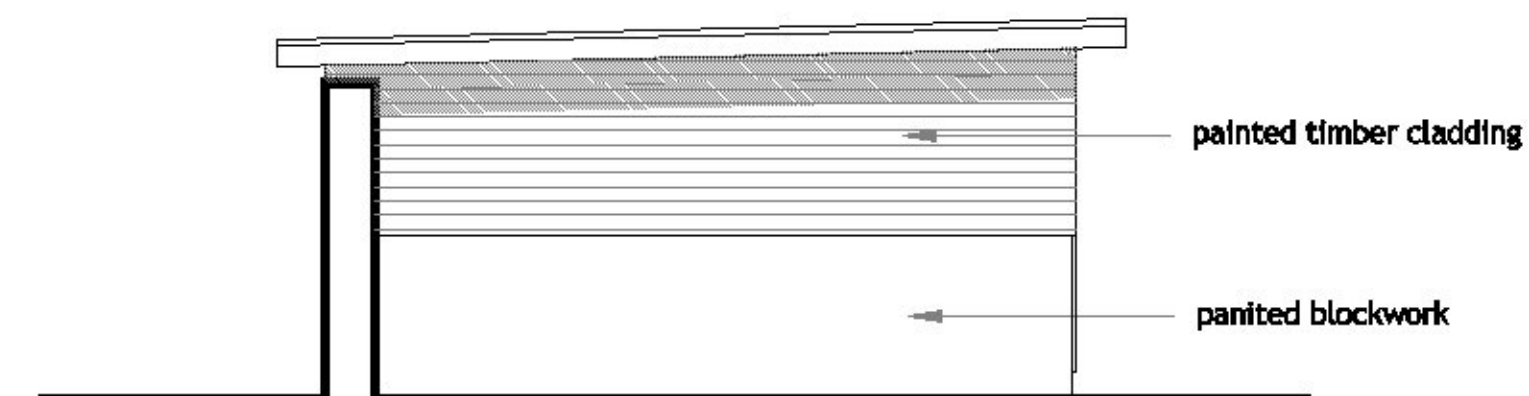

SOUTH ELEVATION 1:100

NOTES

This drawing is copyright and may not be altered, traced, copied, photographed or used for any purposes other than for which it is issued without written permission from GM Design.

Contractors must check all dimensions on site prior to commencing work or ordering materials. Only figured dimensions are to be worked from. Discrepancies are to be reported immediately to G M Design for clarification.

REVISIONS

JOB

WHITE RIVER OUTDOORS
KINGSWOOD BUSINESS PARK
LONDON APPRENTICE PARK
ST AUSTELL
PL26 7AR

DRAWING

FLOOR PLAN AND ELEVATIONS
AS EXISTING

GM Design

ARCHITECTURAL SERVICES
11 PONDHU ROAD, ST AUSTELL, CORNWALL. PL26 5DL.
TEL: 01726 69489

scale 1:50, 1:100 @ A2
date DECEMBER 2020
drawn by GM.
drawing number 2066 / PL 01