

**INTELLECTUAL PROPERTY**


© COPYRIGHT GRIMSHAW ARCHITECTS PTY LIMITED. UNLESS OTHERWISE AGREED IN WRITING, ALL RIGHTS TO USE THIS DOCUMENT ARE SUBJECT TO PAYMENT IN FULL OF ALL GRIMSHAW CHARGES. THIS DOCUMENT MAY ONLY BE USED FOR THE EXPRESS PURPOSE AND PROJECT FOR WHICH IT HAS BEEN CREATED AND DELIVERED. AS NOTIFIED IN WRITING BY GRIMSHAW, AND THIS DOCUMENT MAY NOT BE OTHERWISE USED, OR COPIED, ANY UNAUTHORISED USE OF THIS DOCUMENT AT THE USER'S SOLE RISK AND WITHOUT LIMITING GRIMSHAW'S RIGHTS. THE USER RELEASES AND INDEMNIFIES GRIMSHAW FROM AND AGAINST ALL LOSS SO ARISING.

**DRAWING NOTICES**


Drawings for outline planning only. Dimensions are indicative only. Do not scale for construction purposes. All dimensions to be checked on site and to be verified with topographical survey information at full planning.

OS licence number : 100048857

REV	DATE	FOR
01	01/03/21	Outline Planning Application

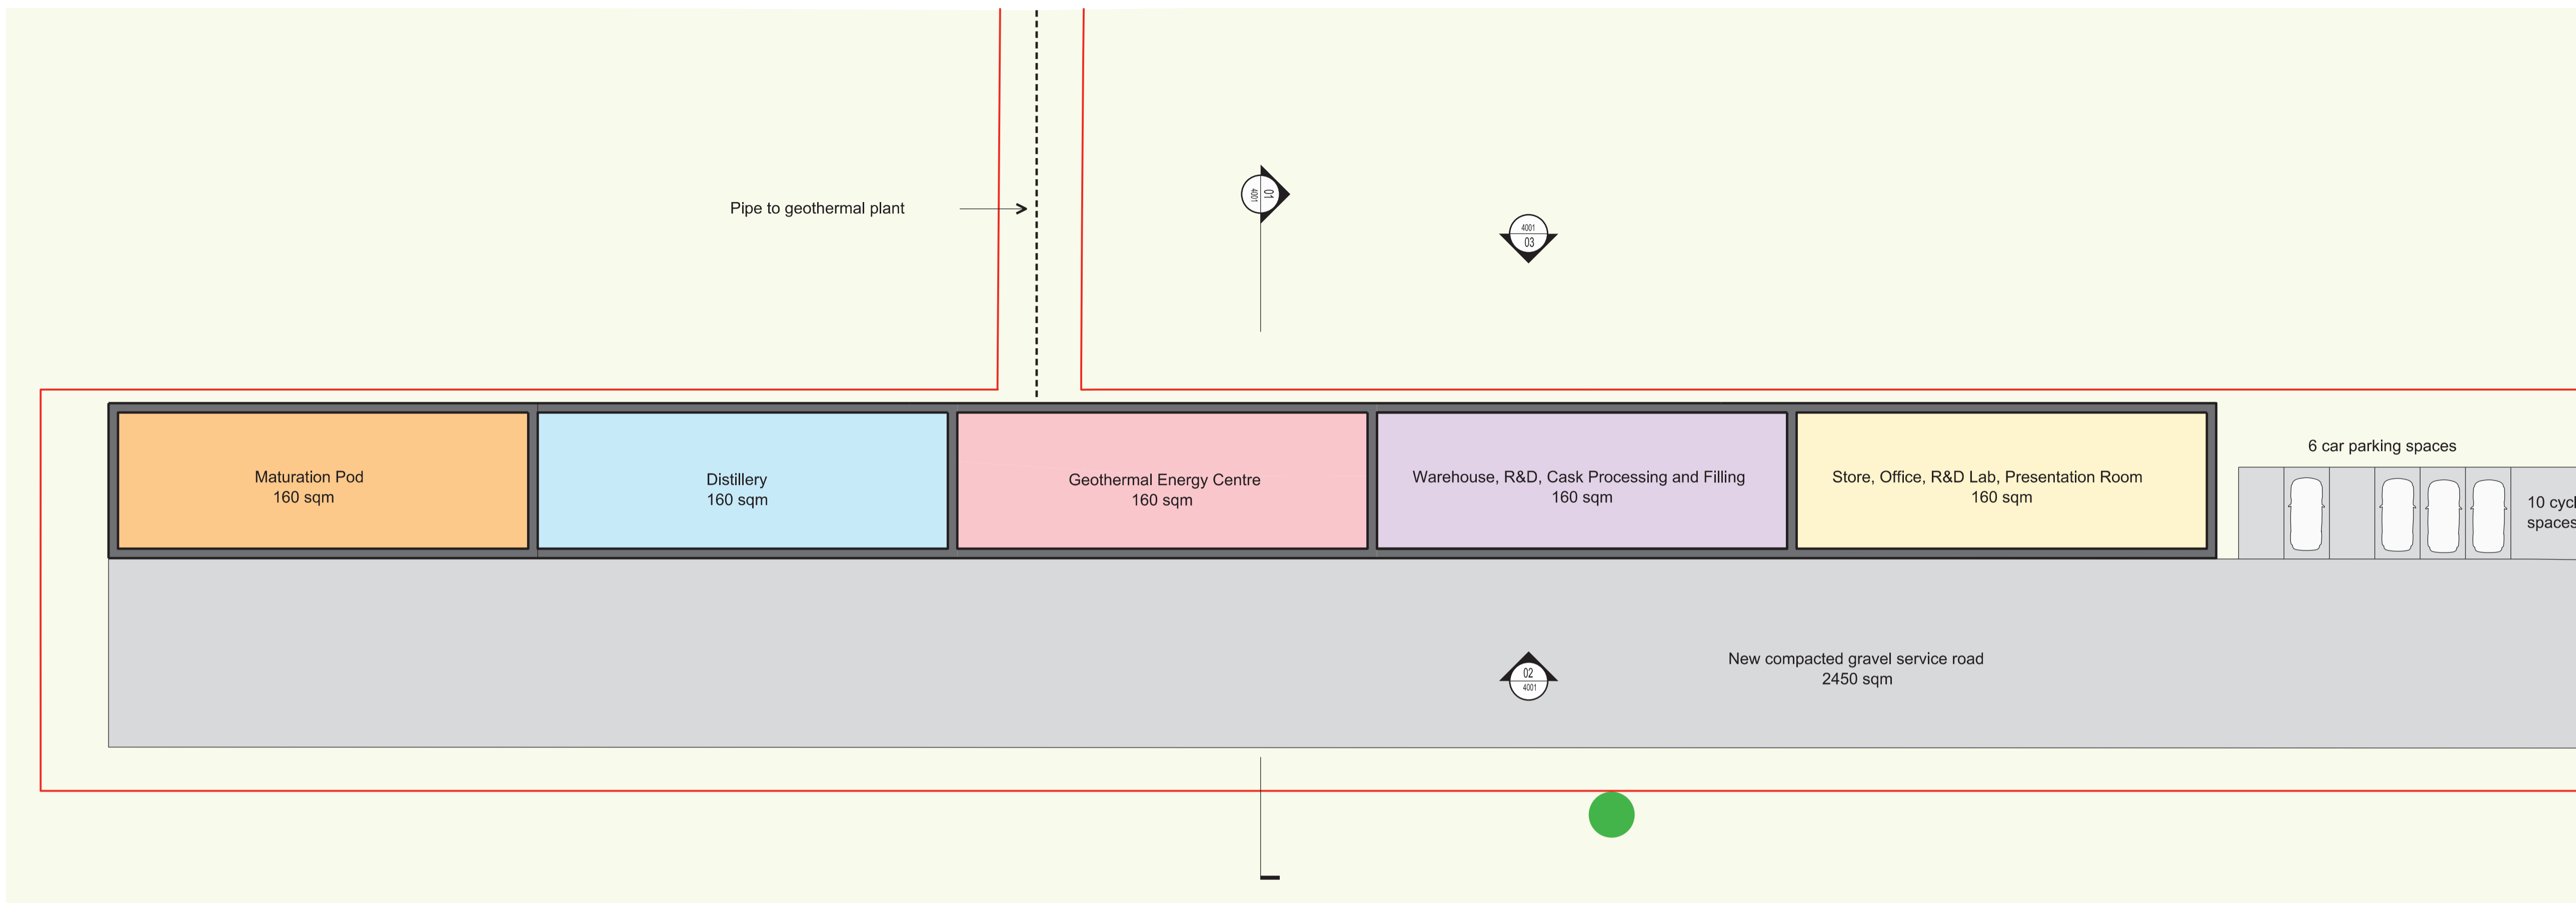

01 Ground Floor Plan  
1:200

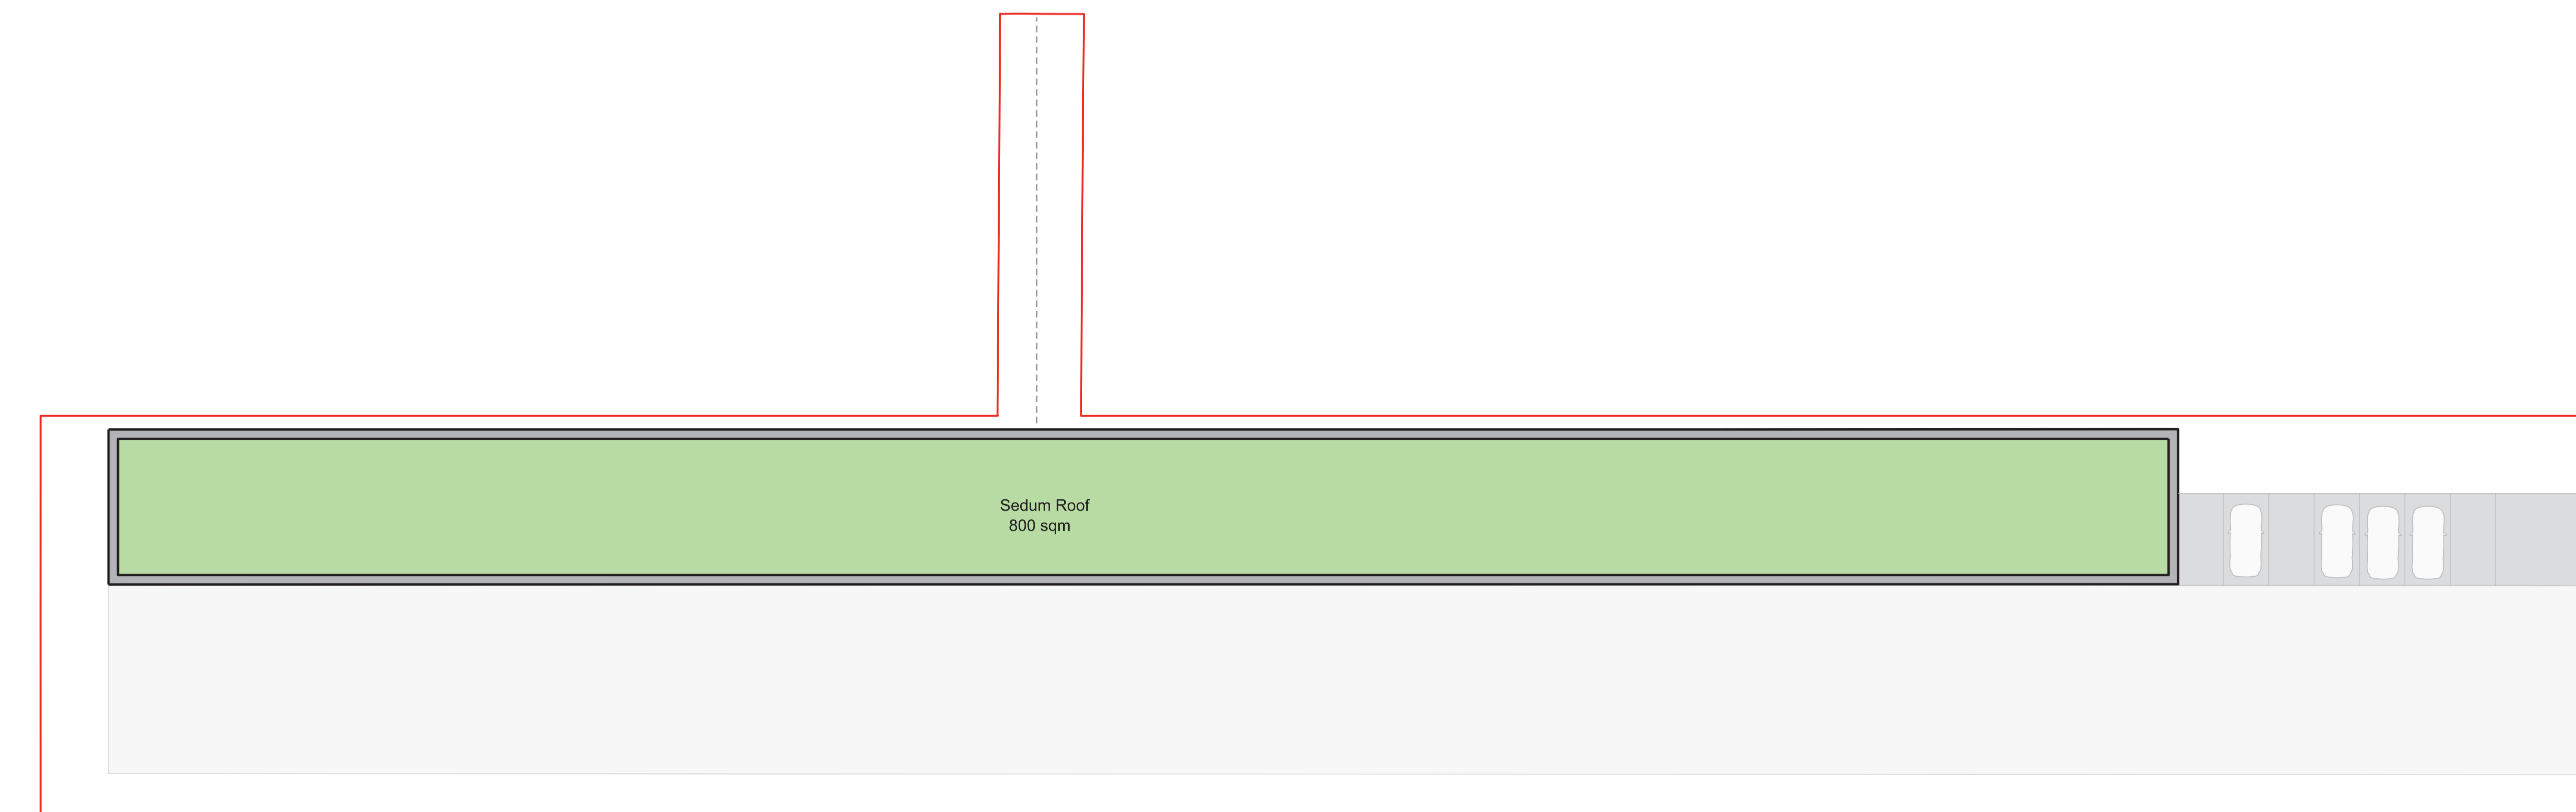

02 Roof Plan  
1:200

**CLIENT**

**Cornish Geothermal Distillery Company**

**DRAWING KEY**

- Site boundary line
- Mine shafts (currently known)

**PROJECT**

**Sustainable Distillery Research Centre**

**ADDRESS**

**Redruth  
TR16 5HY**

**GRIMSHAW PROJECT NO.**

**19223**

**NORTH**



**SCALE**

1:500 @ A1

**STATUS**

**OUTLINE PLANNING**

**DRAWING**

Indicative Proposed Plans

DRAWN	CHECKED	AUTHORISED
ND	NP	NP

DRAWING NUMBER	REVISION
CGDC-GAL-SA-SP-DR-A-3001	R01