




Proposed Front Elevation (W) 1:100




Proposed Side Elevation (S) 1:100




Proposed Rear Elevation (E) 1:100

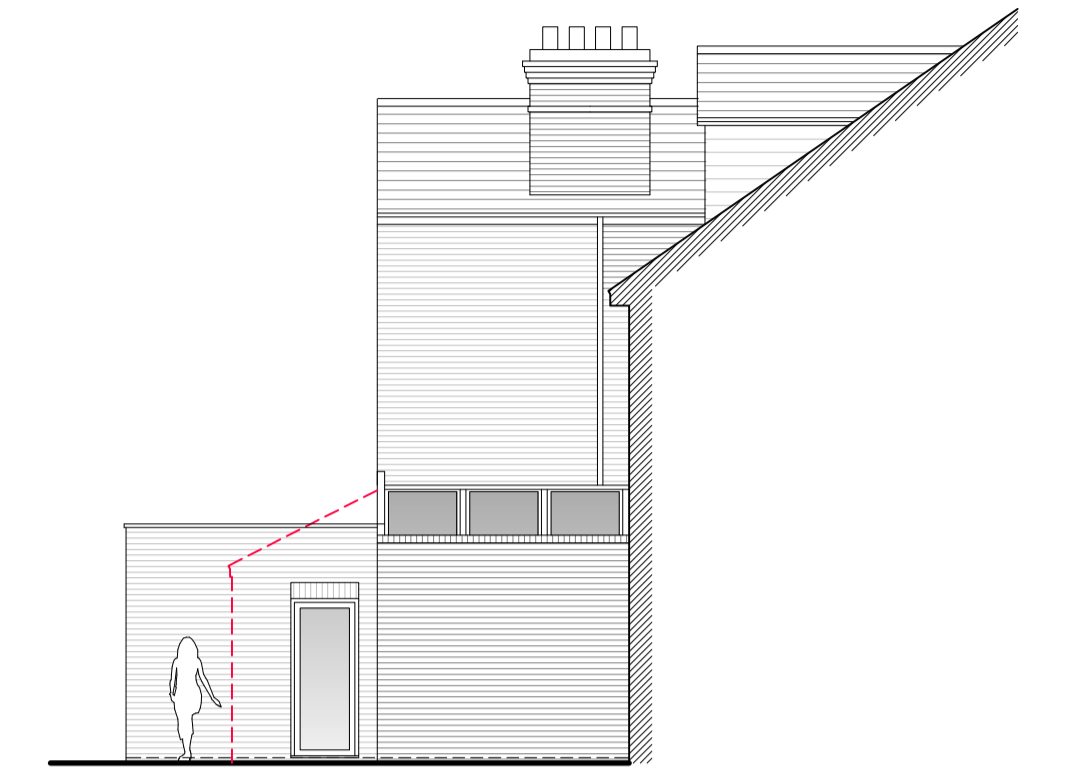


Proposed Side Elevation (N) 1:100

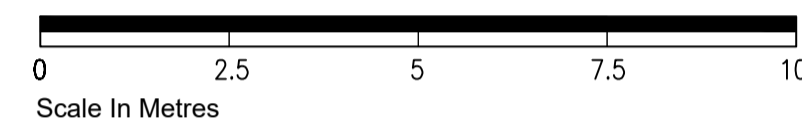


Scale In Metres

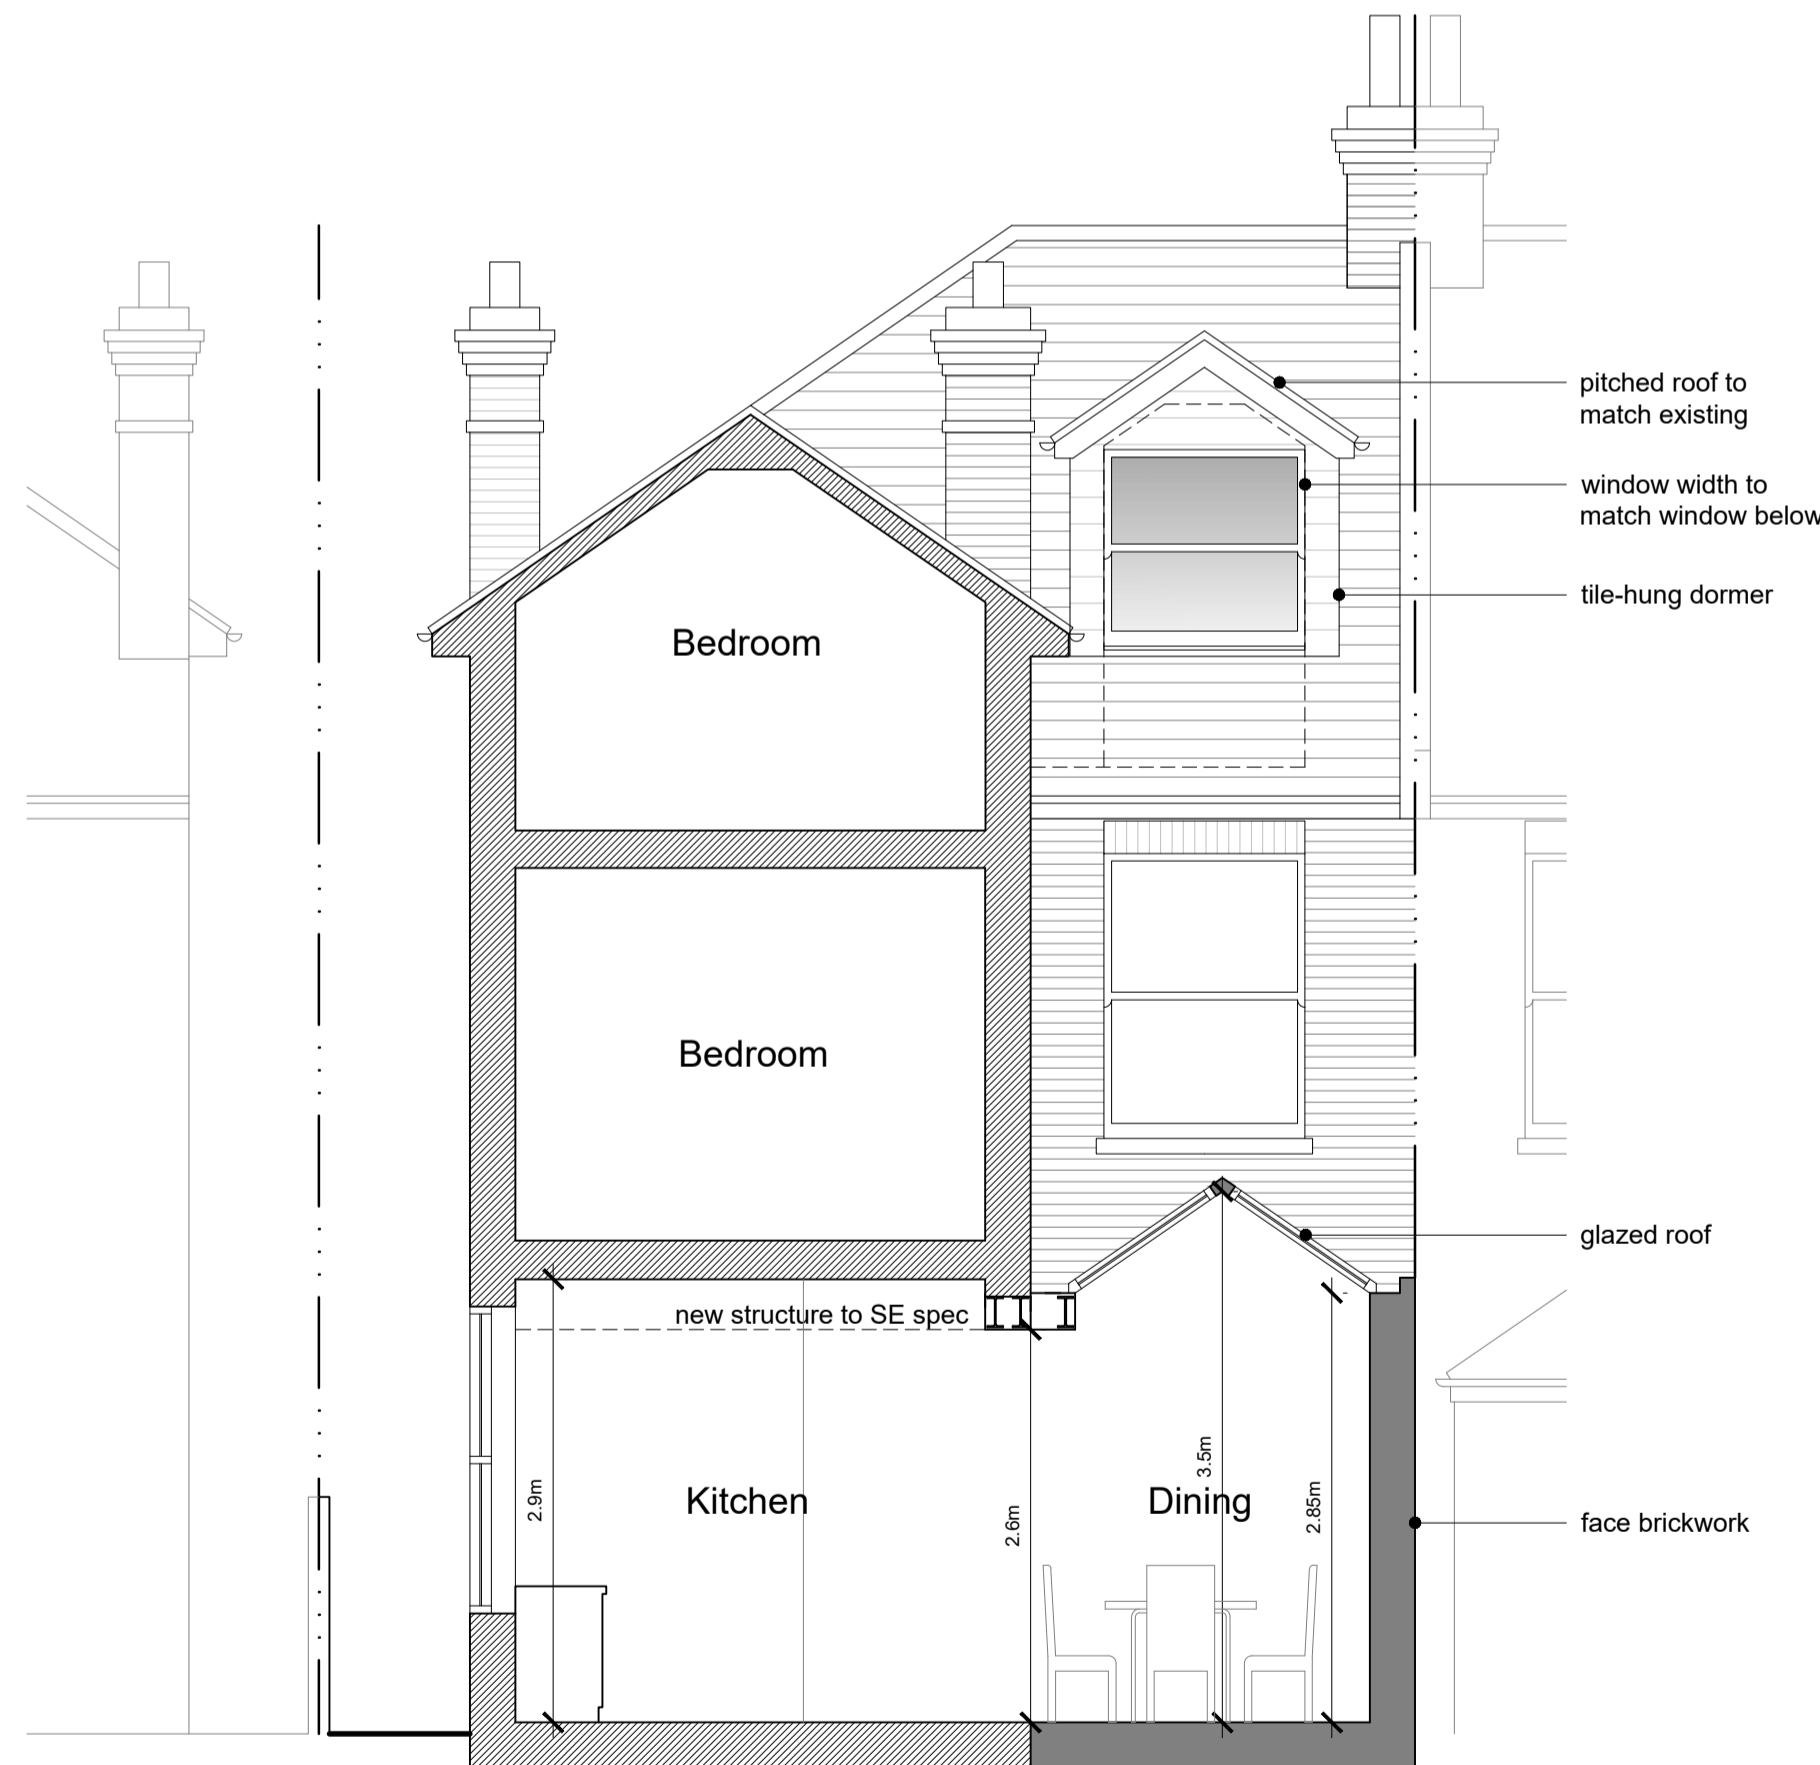

Proposed Section B-B 1:50

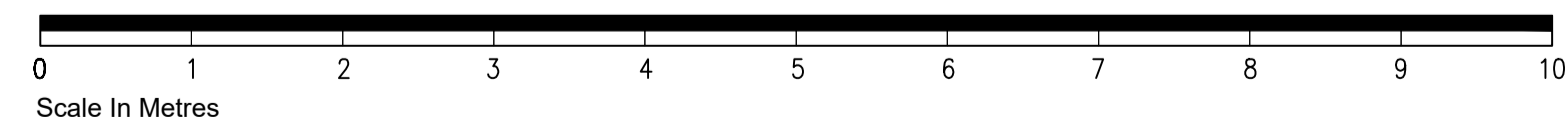

Scale In Metres

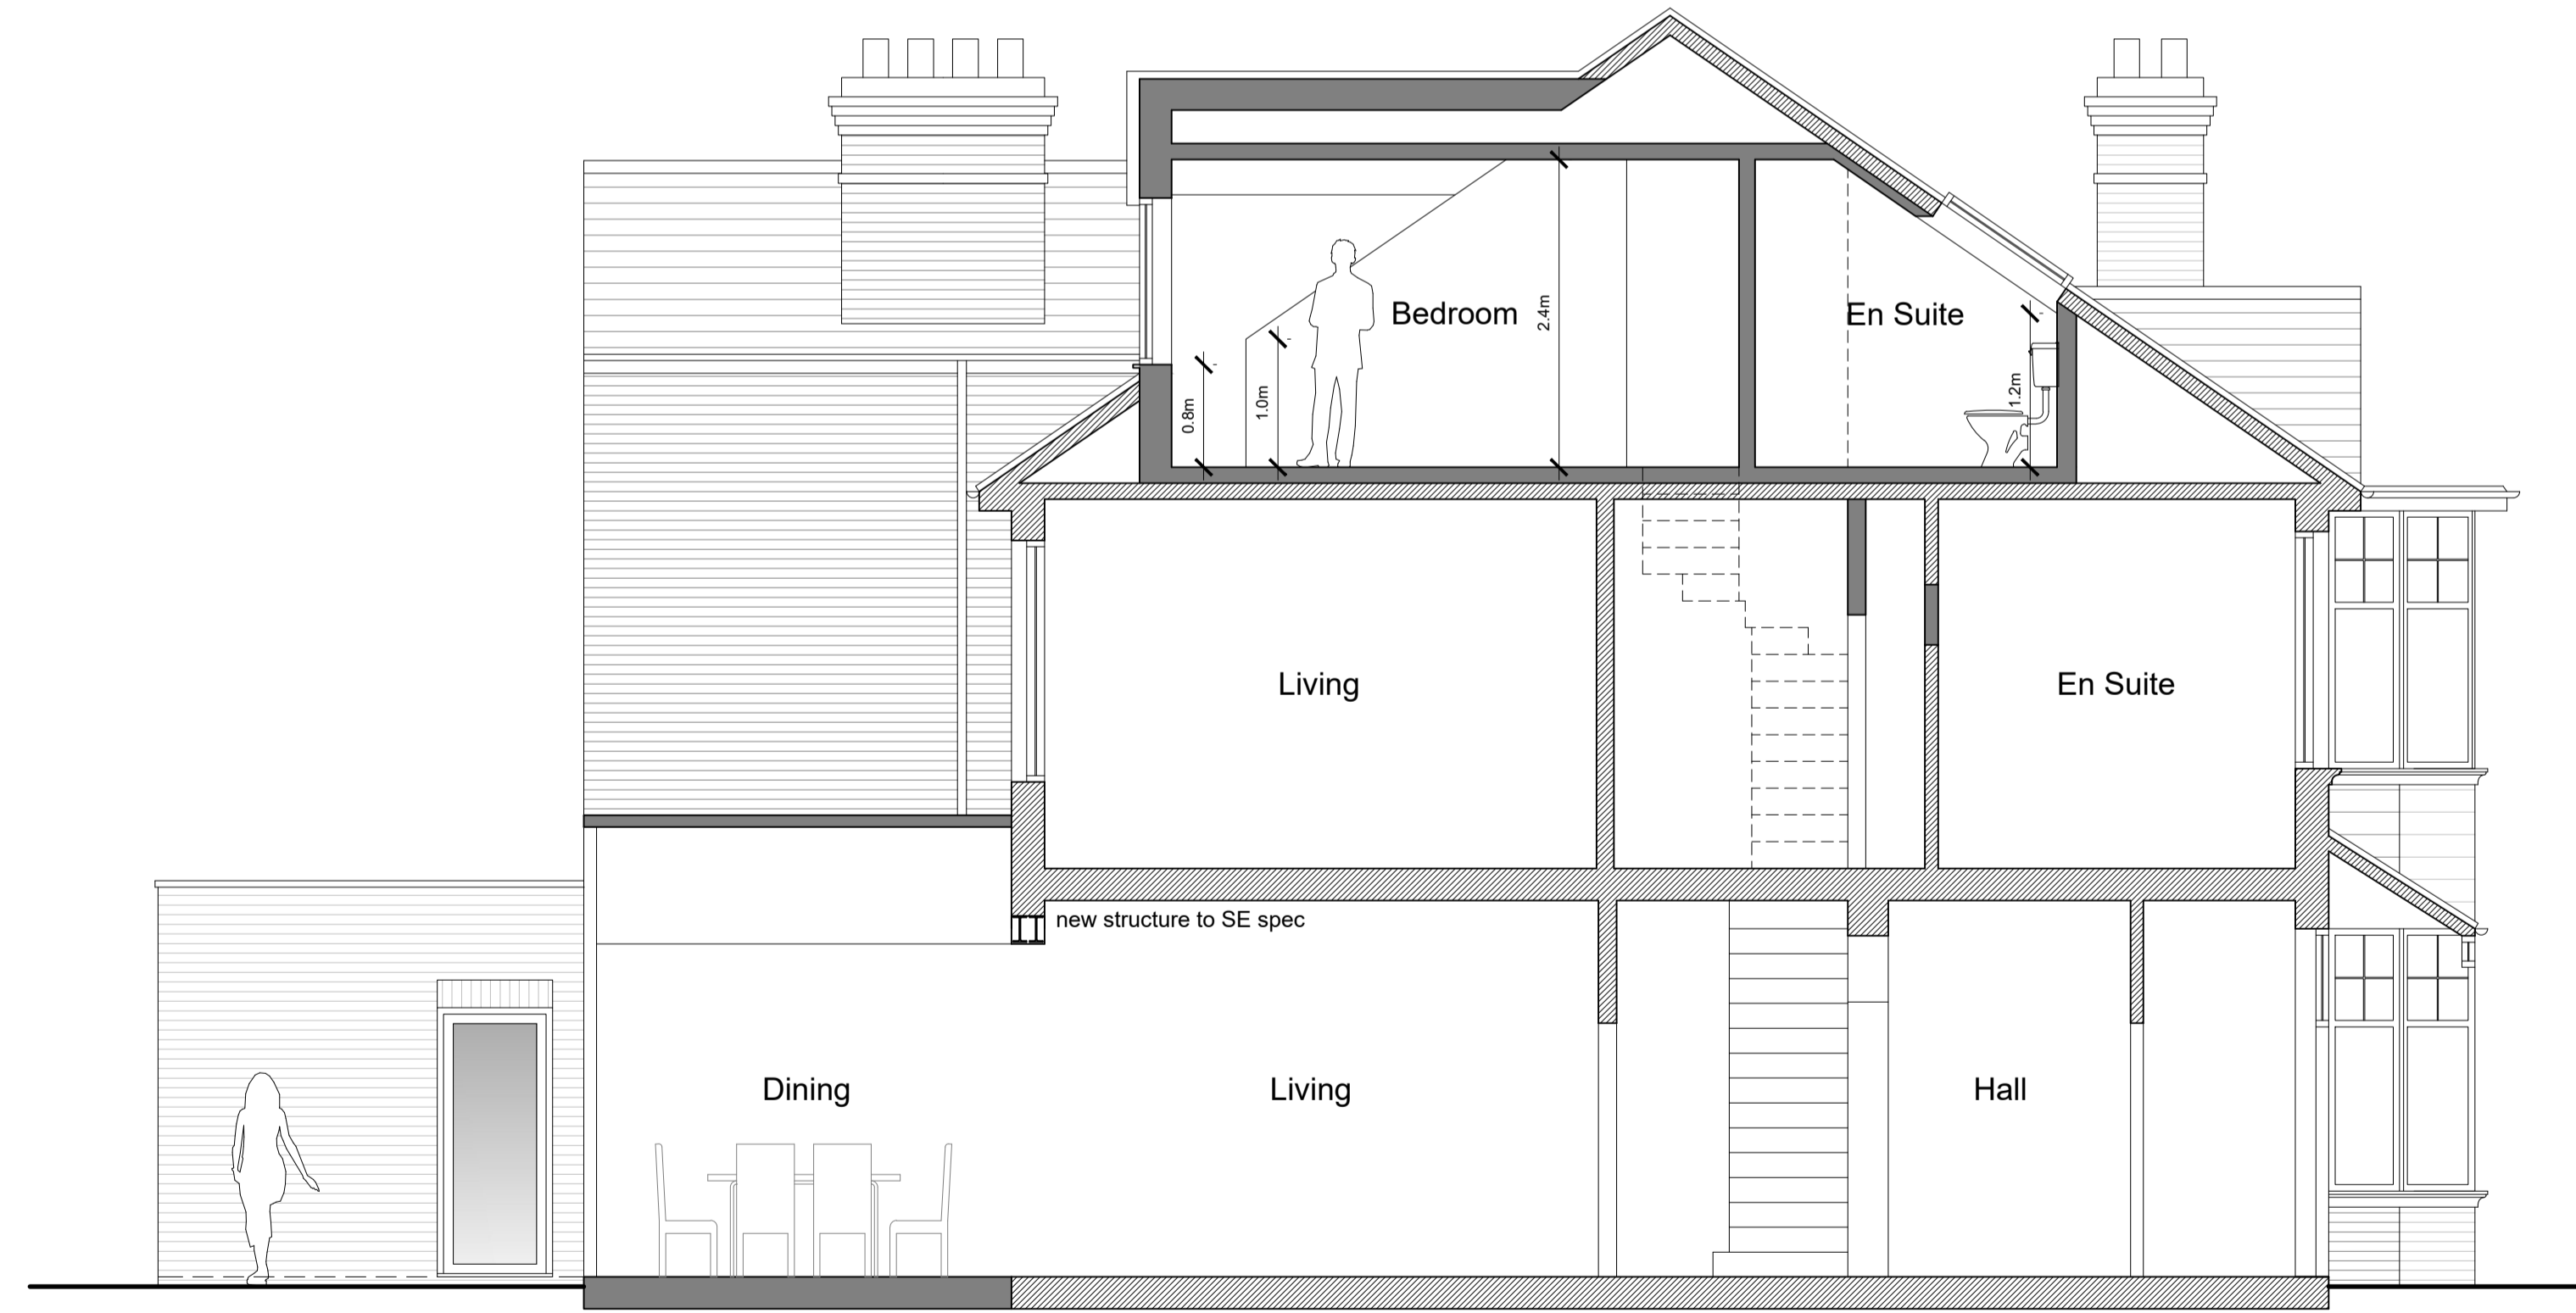

Proposed Section A-A / Side Elevation (N) 1:50

TIM DEACON
architect

timdeacon.architect@gmail.com

rev. date comment

amendments

client

Joel Tomlinson

job

63 Langdale Road

Hove

East Sussex

BN3 4HR

drawing title

075.PL.02

drawing title

Proposed Sections & Elevations

PLANNING

date

Feb '21

scale/original sheet size

1:50 @ A1;
1:100 @ A3

RIBA work stage

D

Do not scale off drawing unless solely for Planning purposes.
Check all dimensions on site before work commences.
All ground materials workmanship to conform with current building regulations BSS and COP's.
© Copyright Tim Deacon Architect