




Existing Rear Elevation (E) 1:50

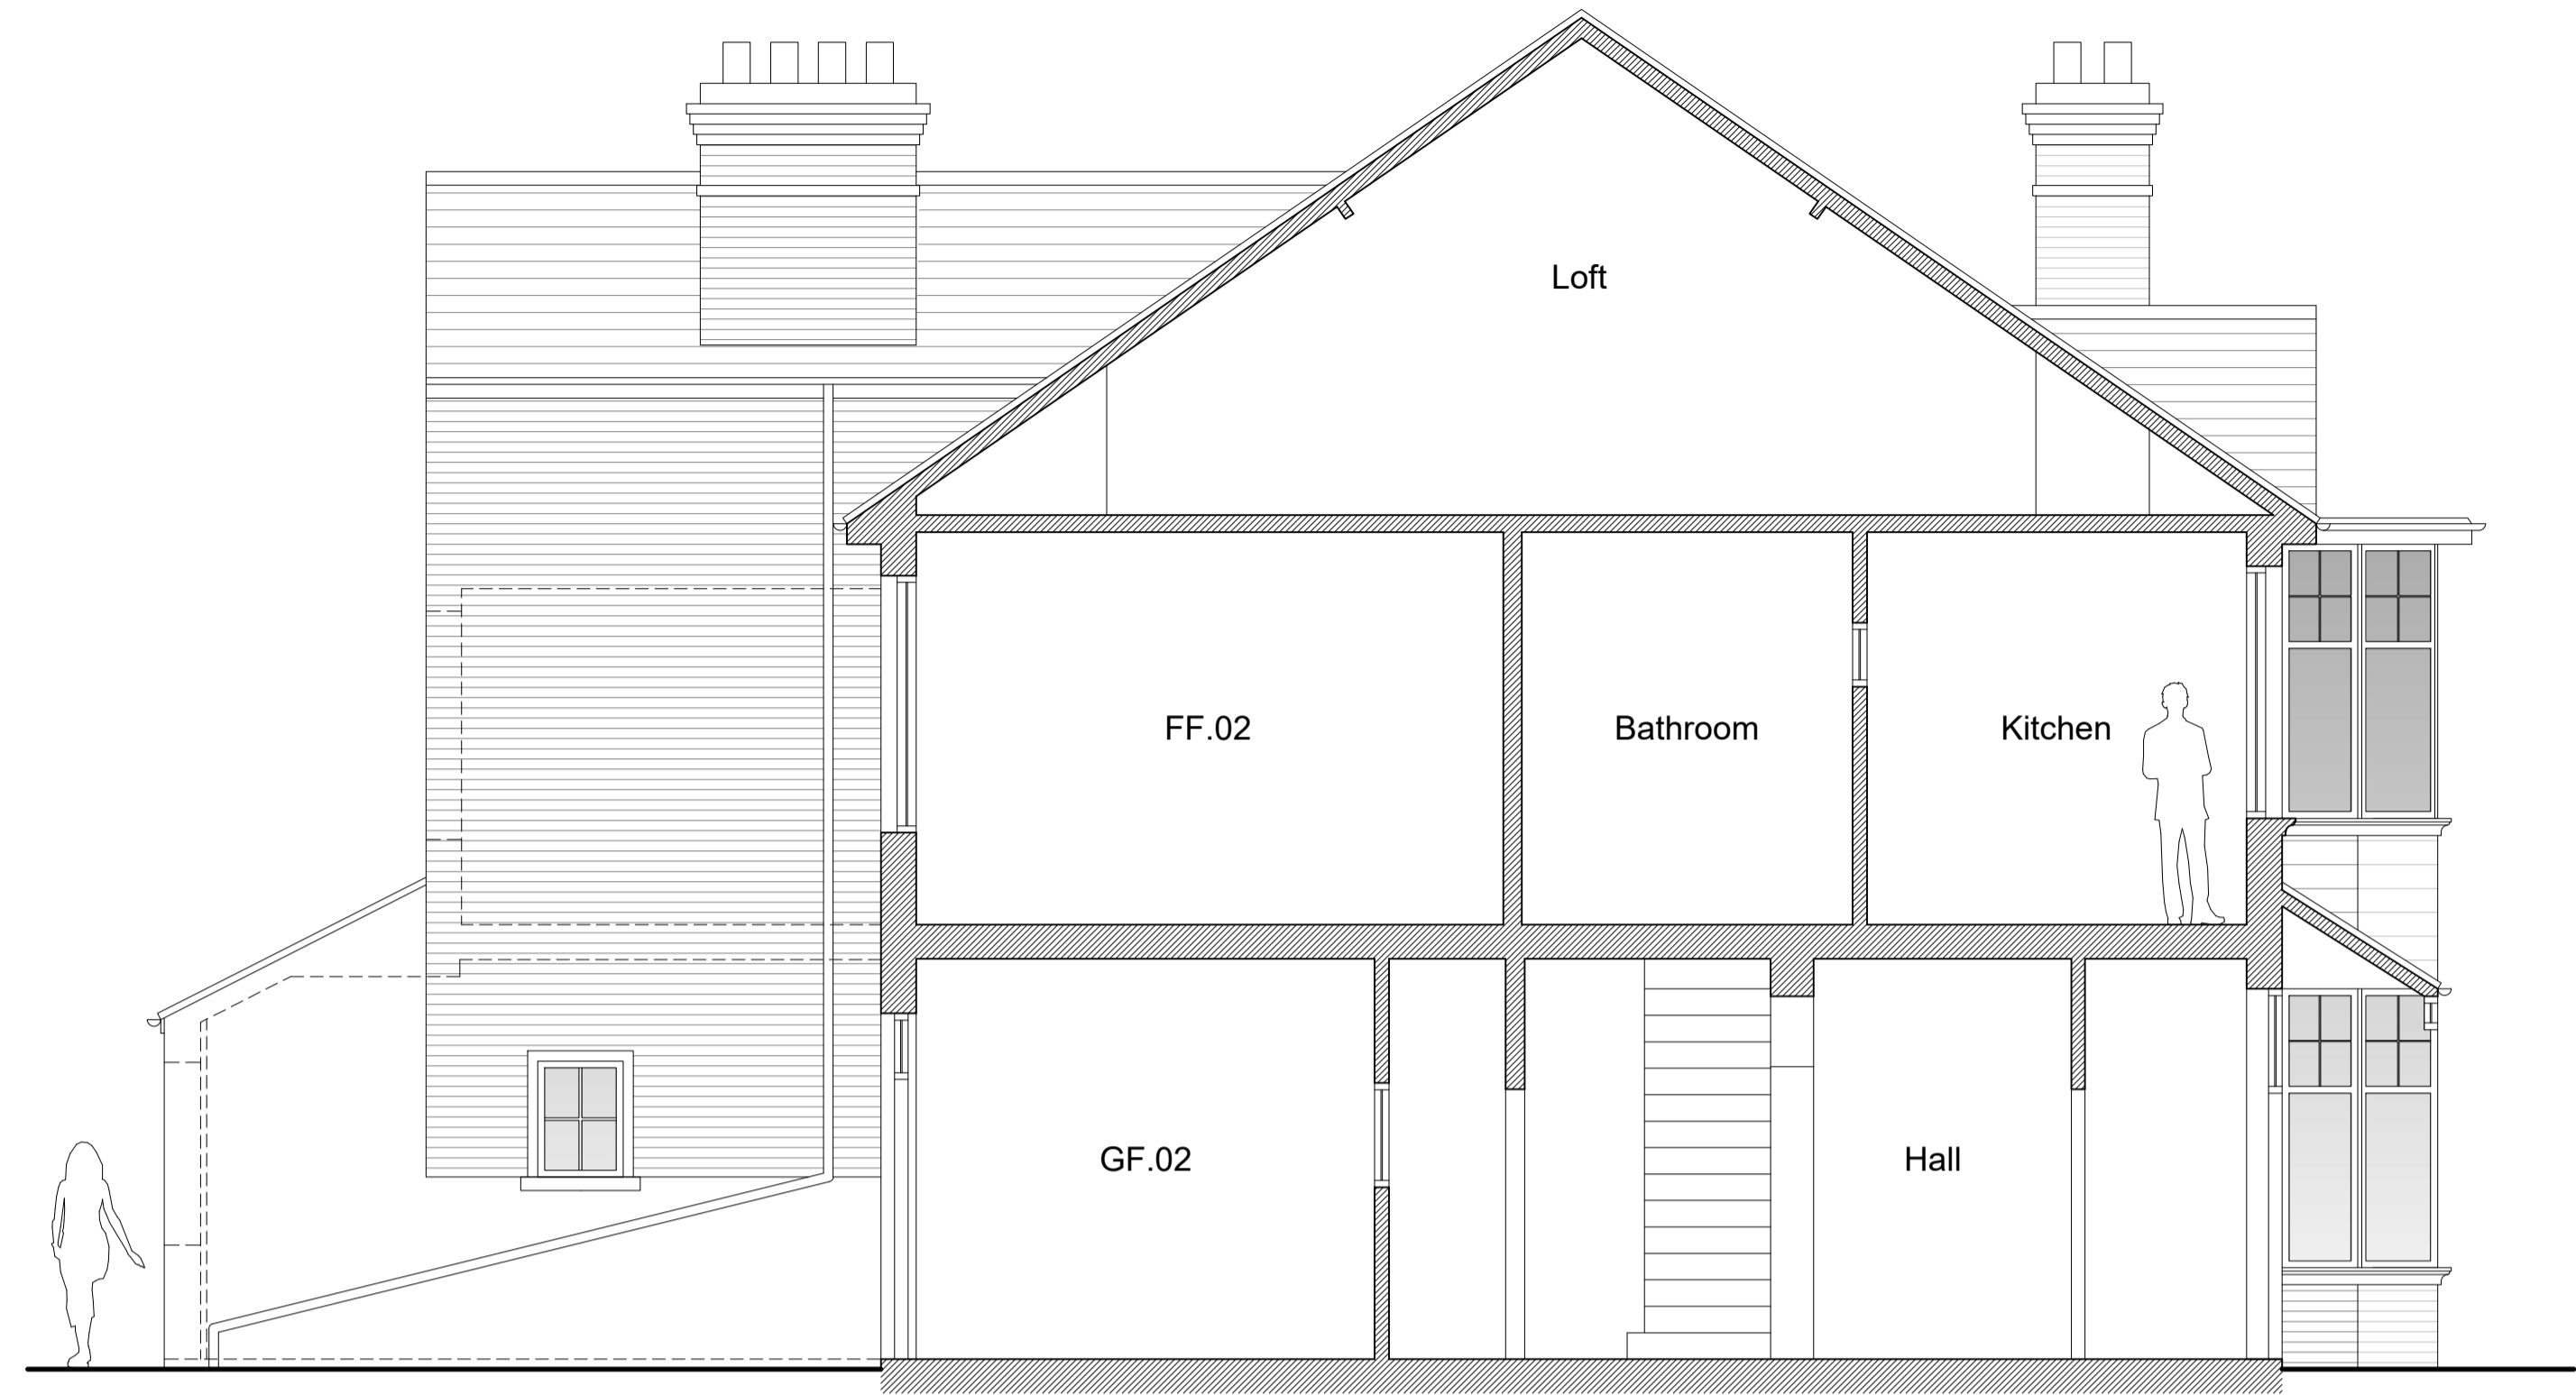


Existing Section A-A / Side Elevation (N) 1:50



Existing Front Elevation (W) 1:50



Existing Side Elevation (S) 1:50

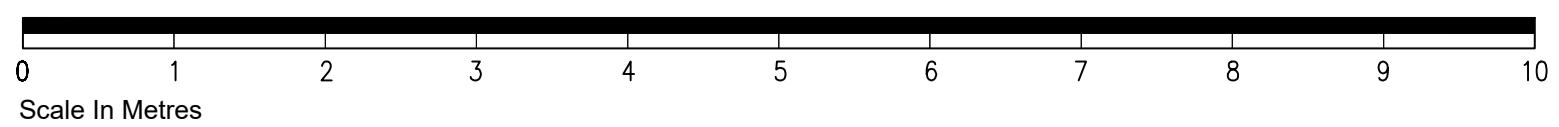

TIM DEACON
architect

timdeacon.architect@gmail.com

a. 19.02.21 Rear elevation revised.

rev. date comment

amendments

client

Joel Tomlinson

job

63 Langdale Road

Hove

East Sussex

BN3 4HR

drawing title

075.EX.02a

drawing title

Existing Section & Elevations

MEASURED SURVEY

date

Nov '20

scale/original sheet size

1:50 @ A1;
1:100 @ A3

RIBA work stage

n/a

Do not scale off drawing unless solely for planning purposes.
Check all dimensions on site before work commences.
All ground materials workmanship to conform with current building regulations BSS and COP's.
© Copyright Tim Deacon Architect