




Existing Ground Floor Plan 1:50

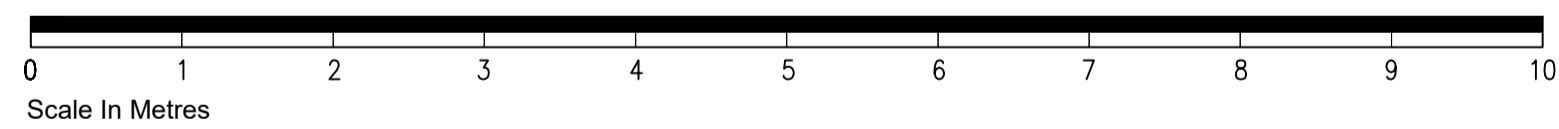


<b>Flat 1</b> 26.6m <sup>2</sup>	<b>Flat 2</b> 36.9m <sup>2</sup>	<b>Flat 3</b> 28.0m <sup>2</sup>	<b>Flat 4</b> 48.1m <sup>2</sup>

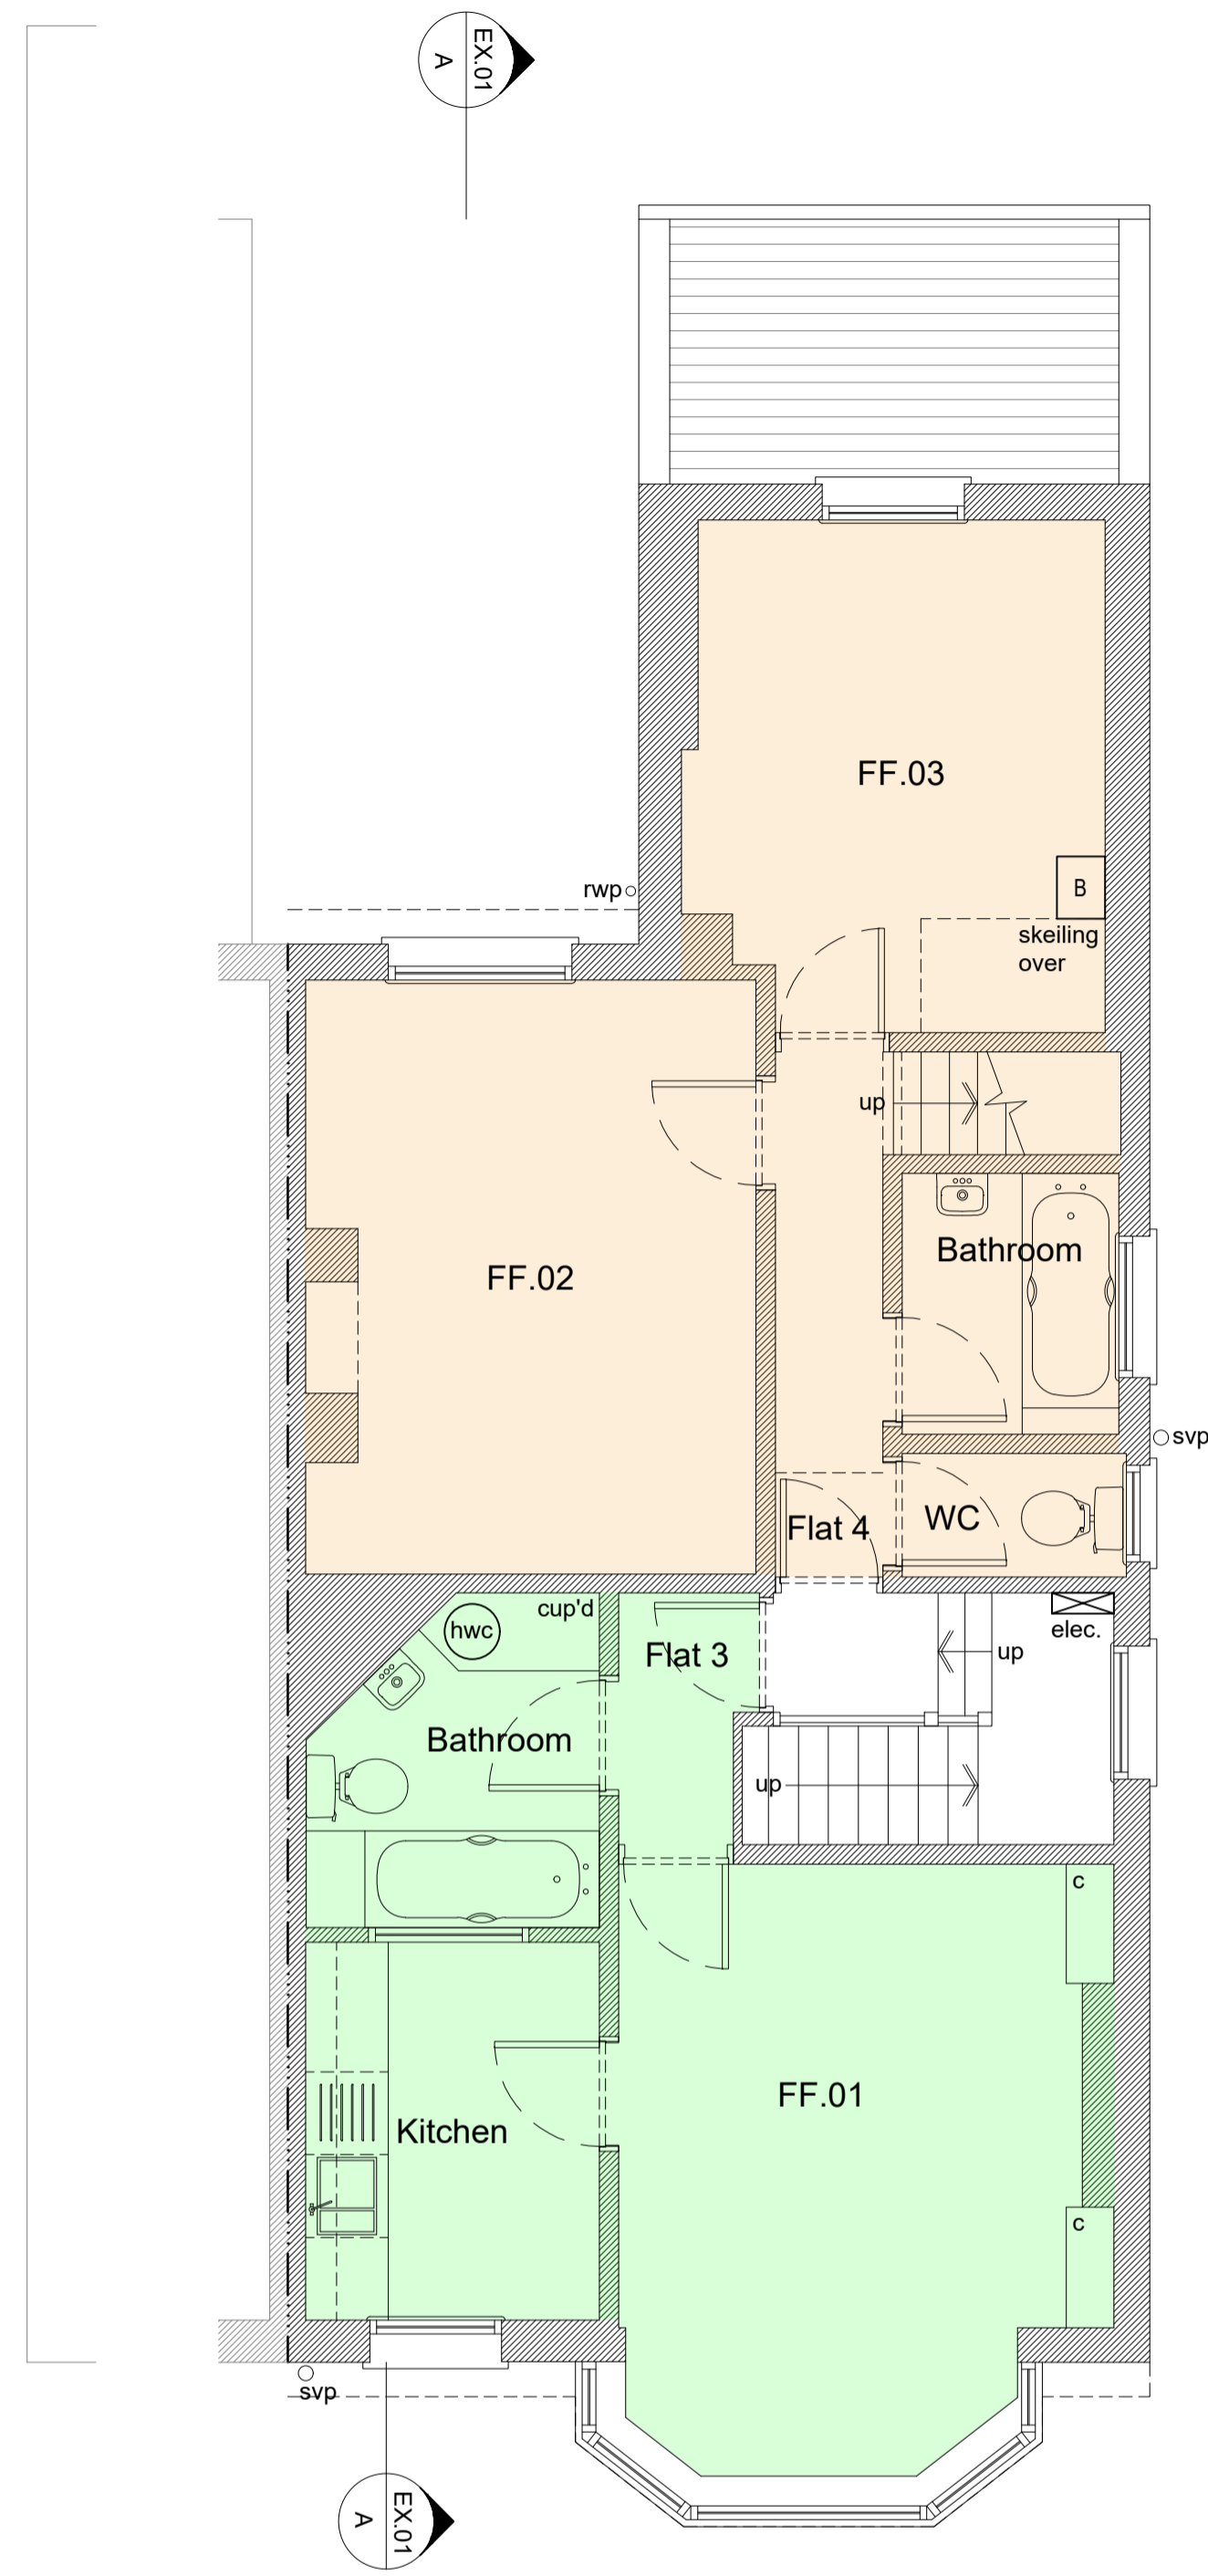

Existing First Floor Plan 1:50

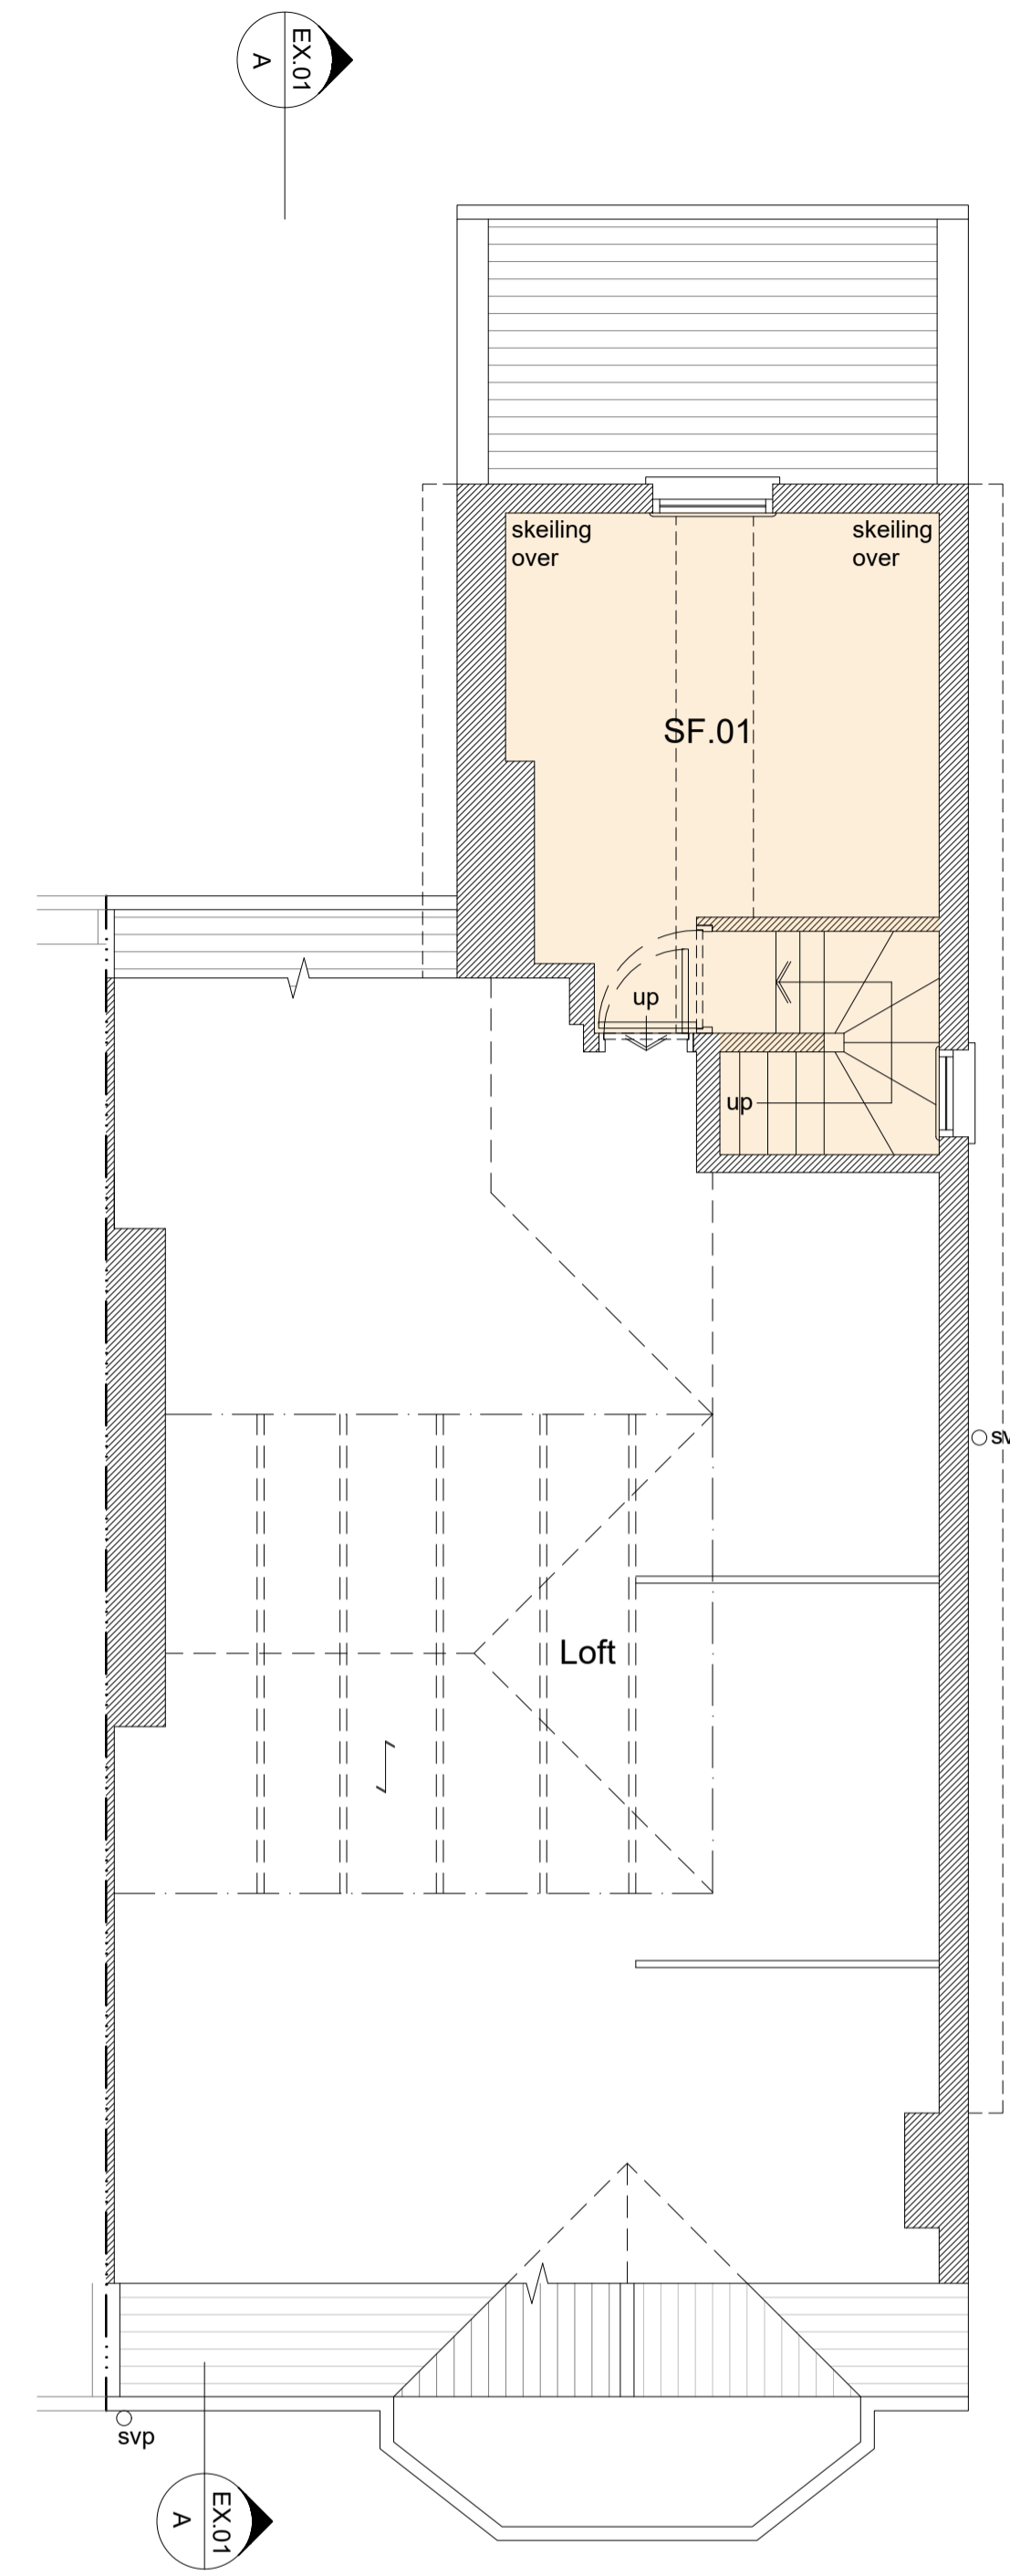

Existing Second Floor Plan 1:50

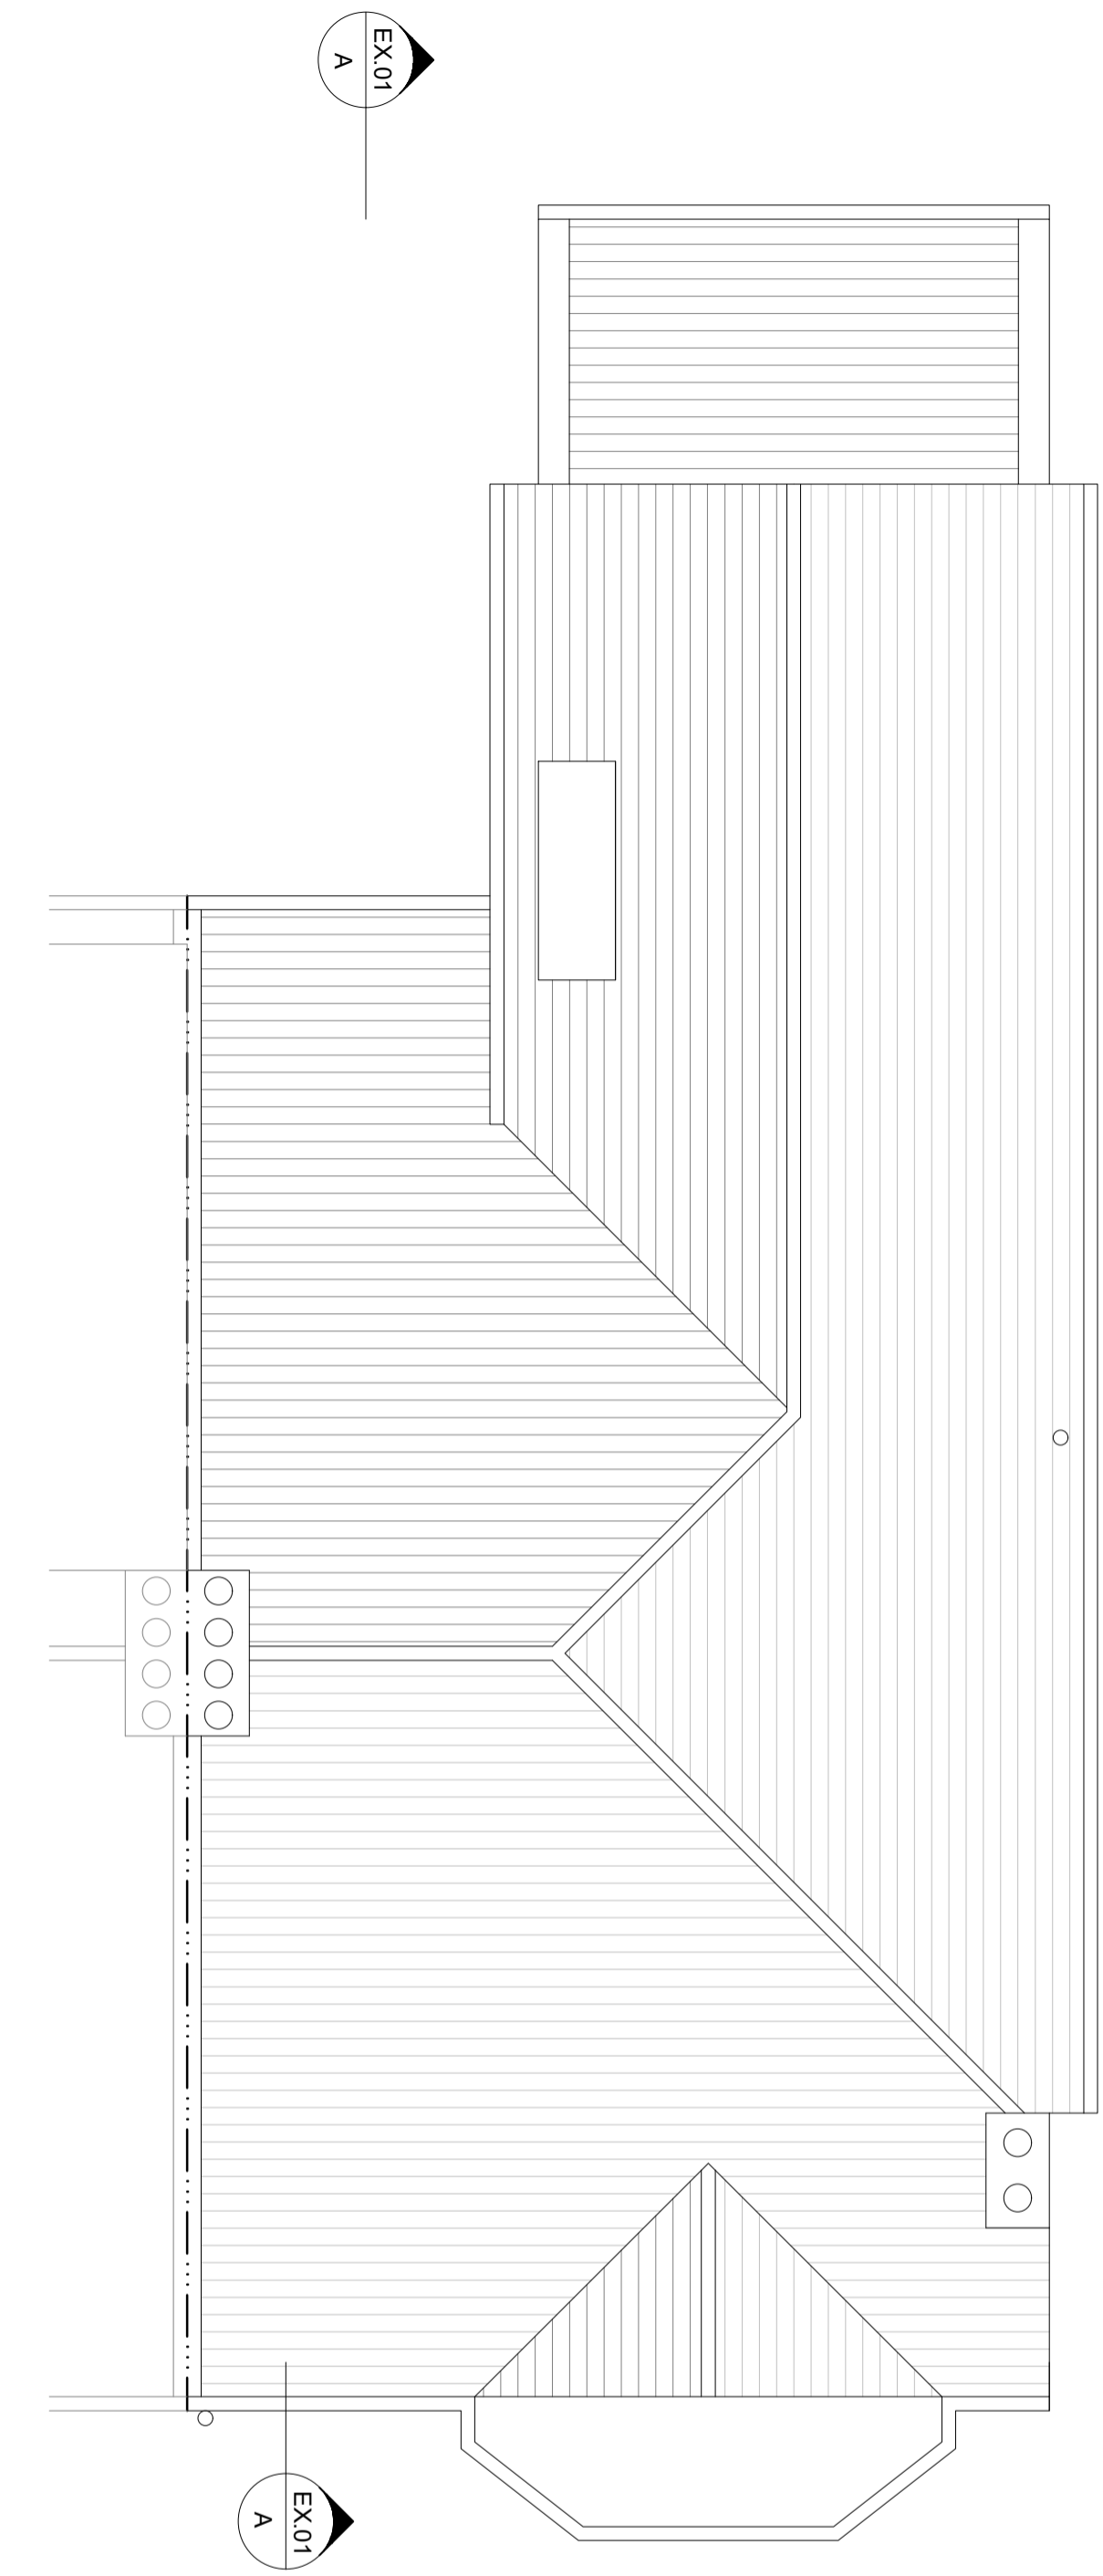

Existing Roof Plan 1:50



Location Plan 1:1250  
Scale In Metres



Site Plan 1:500  
Scale In Metres

TIMDEACON.  
architect

timdeacon.architect@gmail.com

rev. date comment  
amendments

client  
Joel Tomlinson

job  
63 Langdale Road  
Hove  
East Sussex  
BN3 4HR

drawing title  
075.EX.01a

drawing title  
Existing Plans

MEASURED SURVEY

date scale/original sheet size RIBA work stage  
Nov '20 1:50 @ A1 1:100 @ A3 n/a

Do not scale off drawing unless sites for Planning purposes.  
Check all dimensions on site before work commences.  
All goods materials workmanship to conform with current building regulations BS5 and COP8.  
© Copyright Tim Deacon, Architect

