

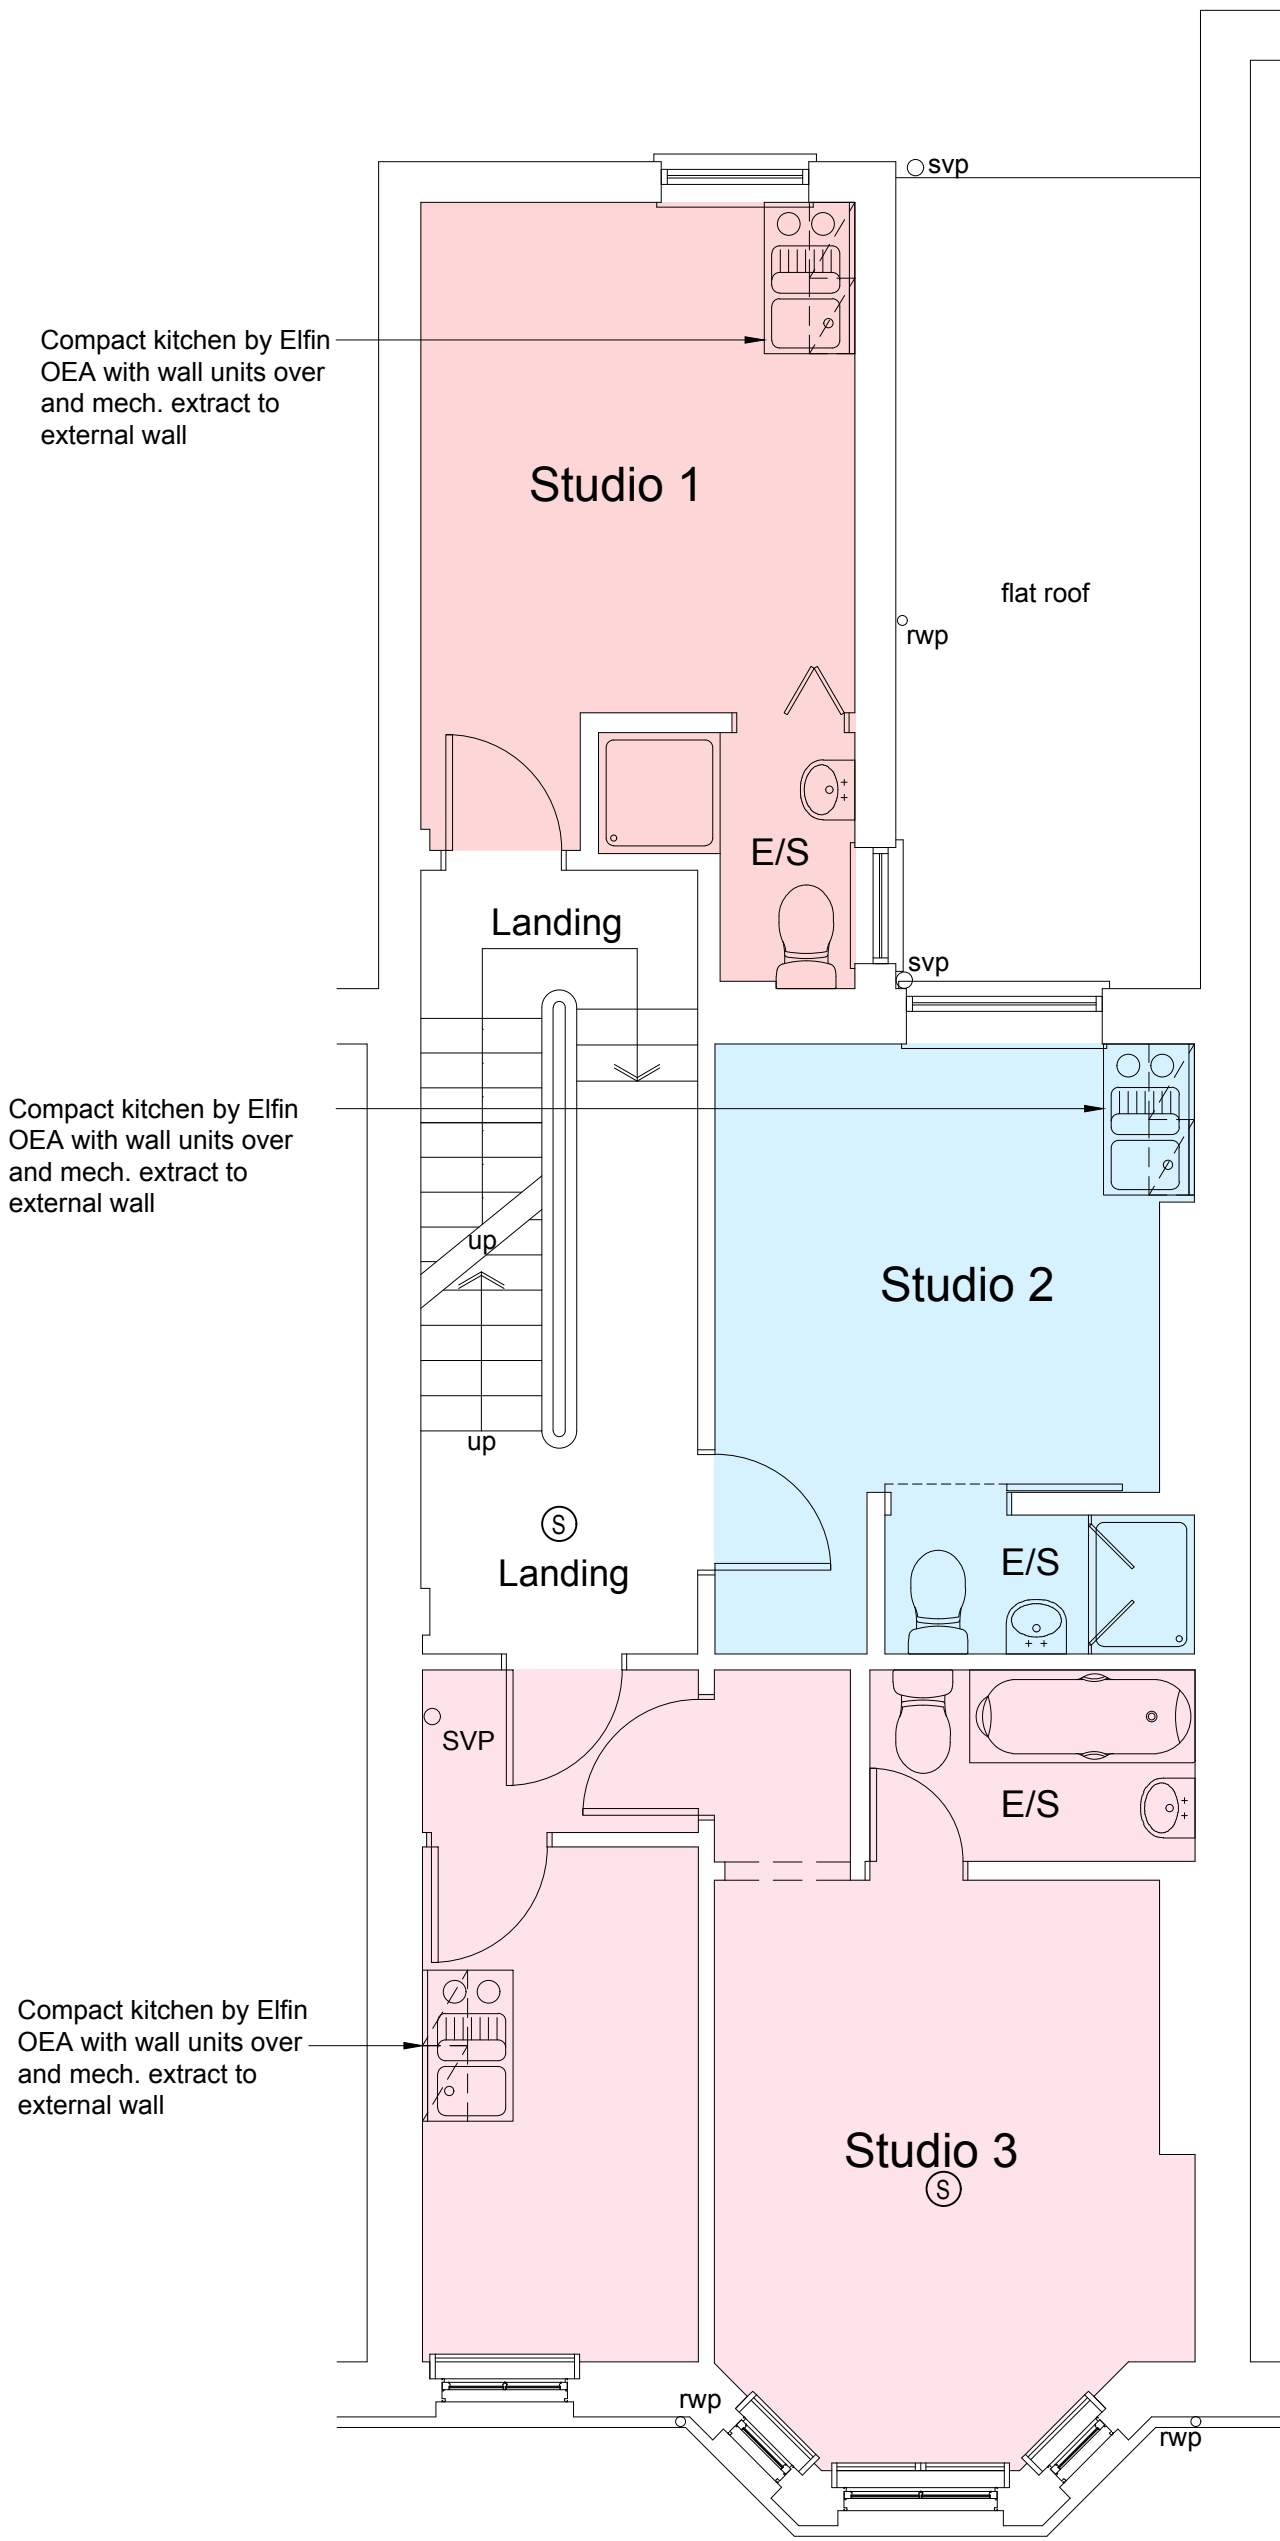



amendments			auth	chkd
rev	date	comment		
-	-	-	-	-

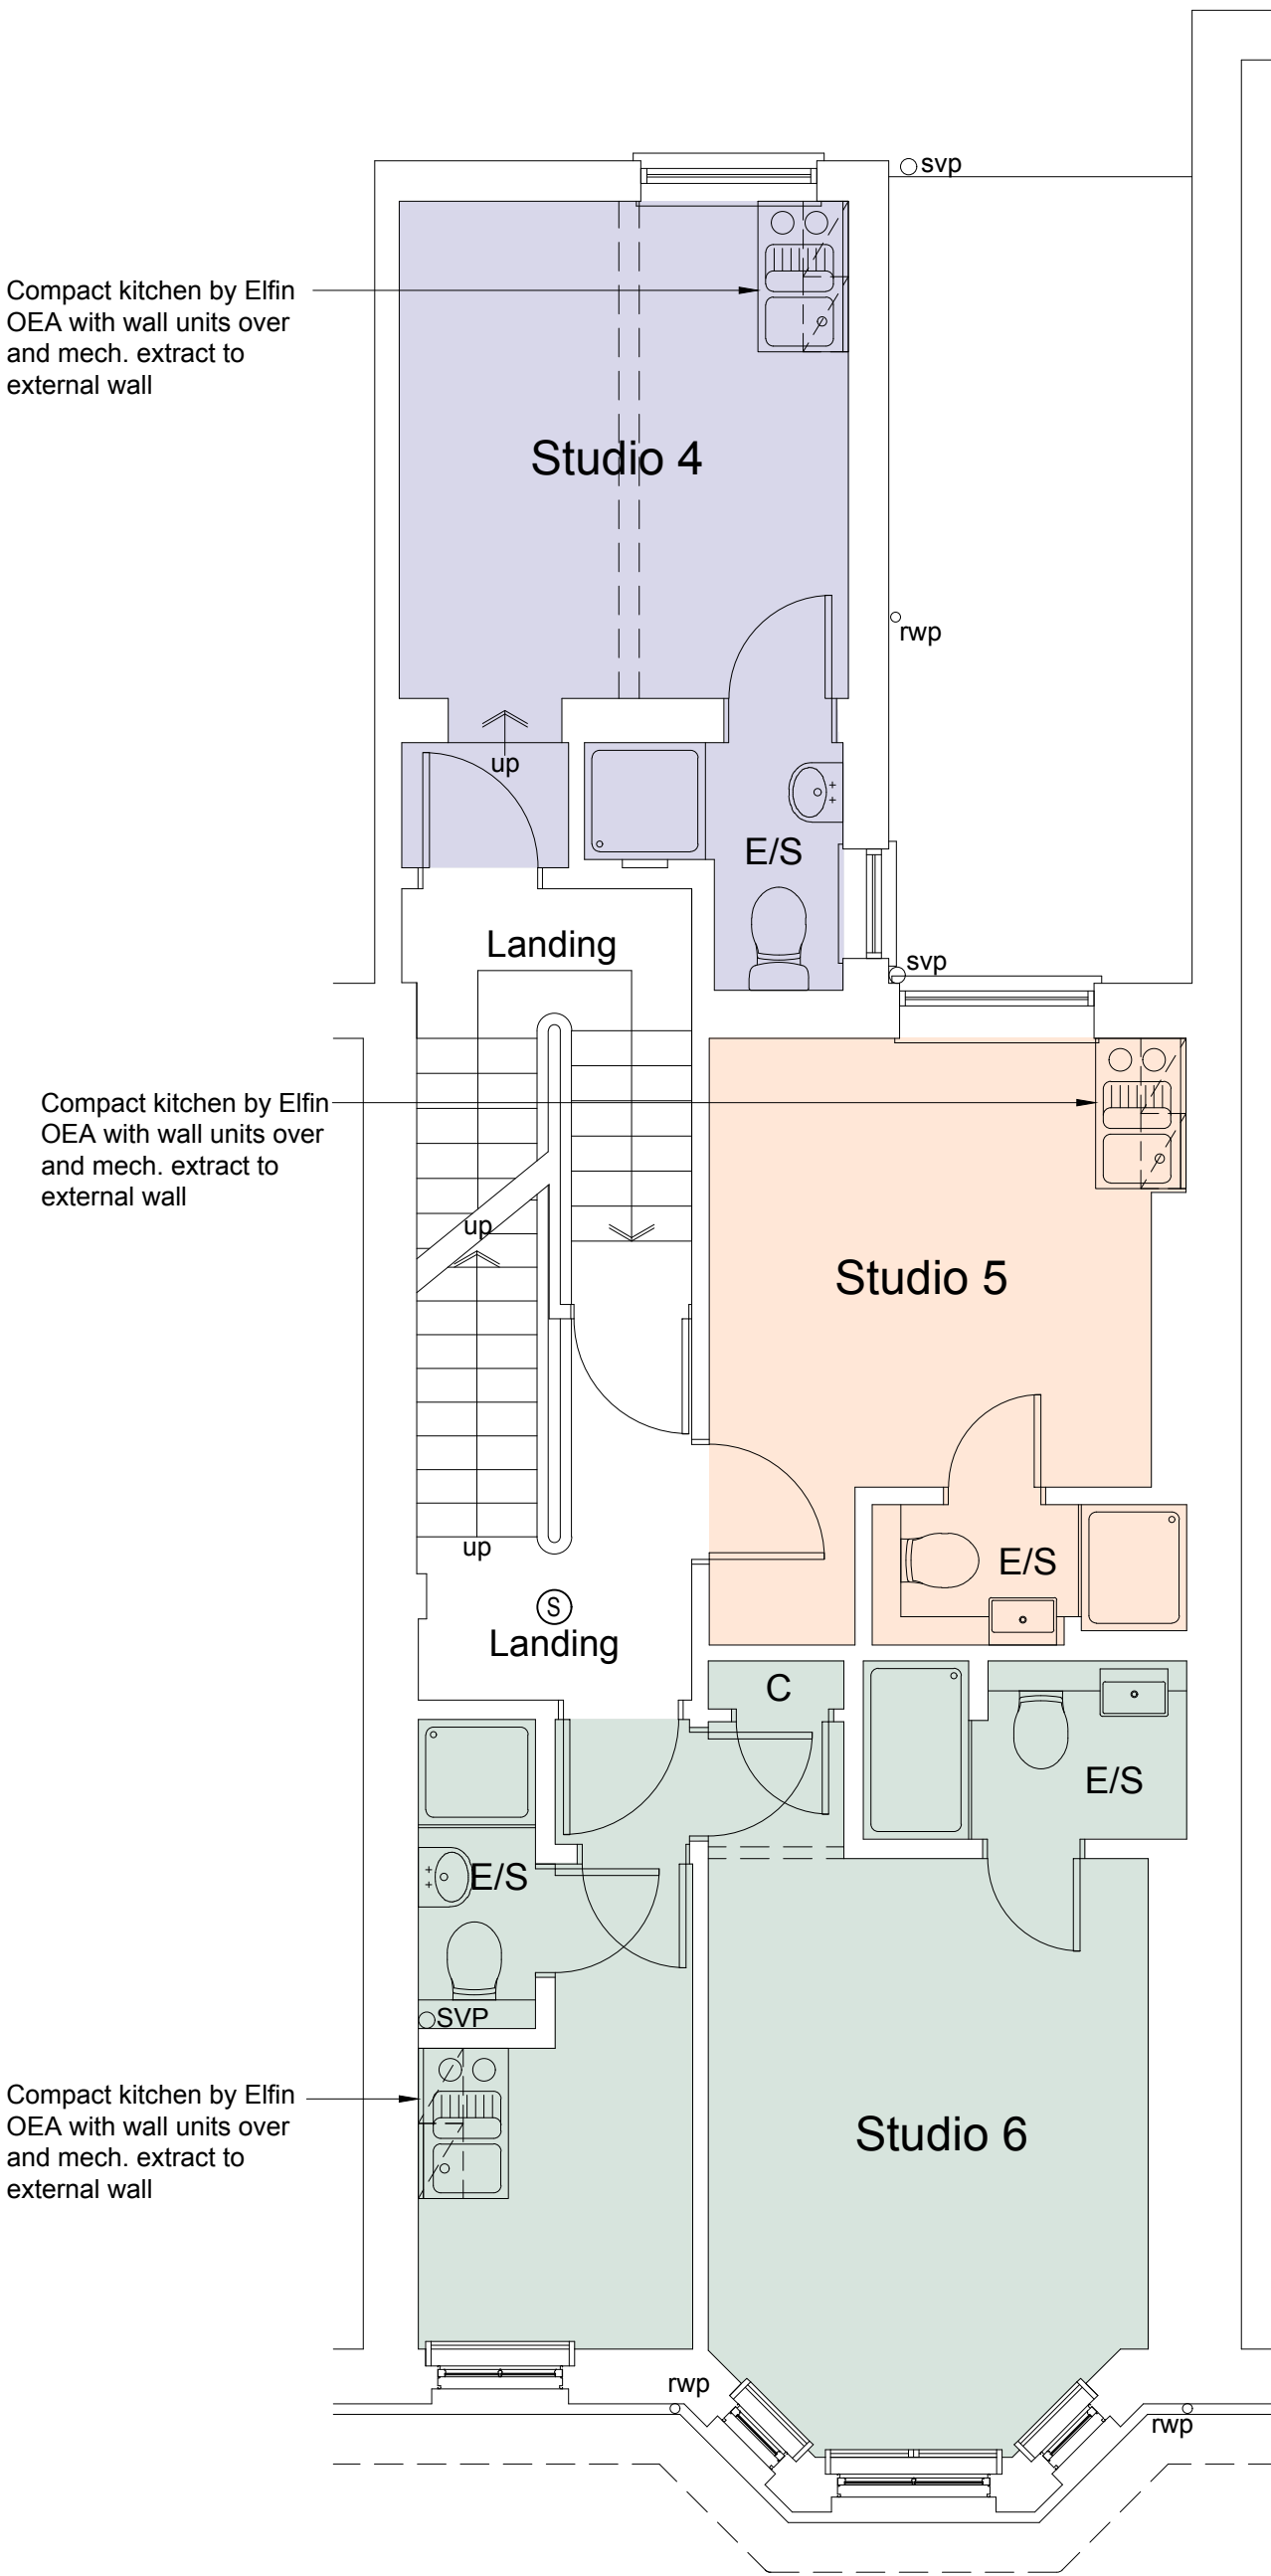

First Floor Plan 1:50

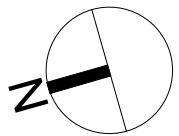

Second Floor Plan 1:50

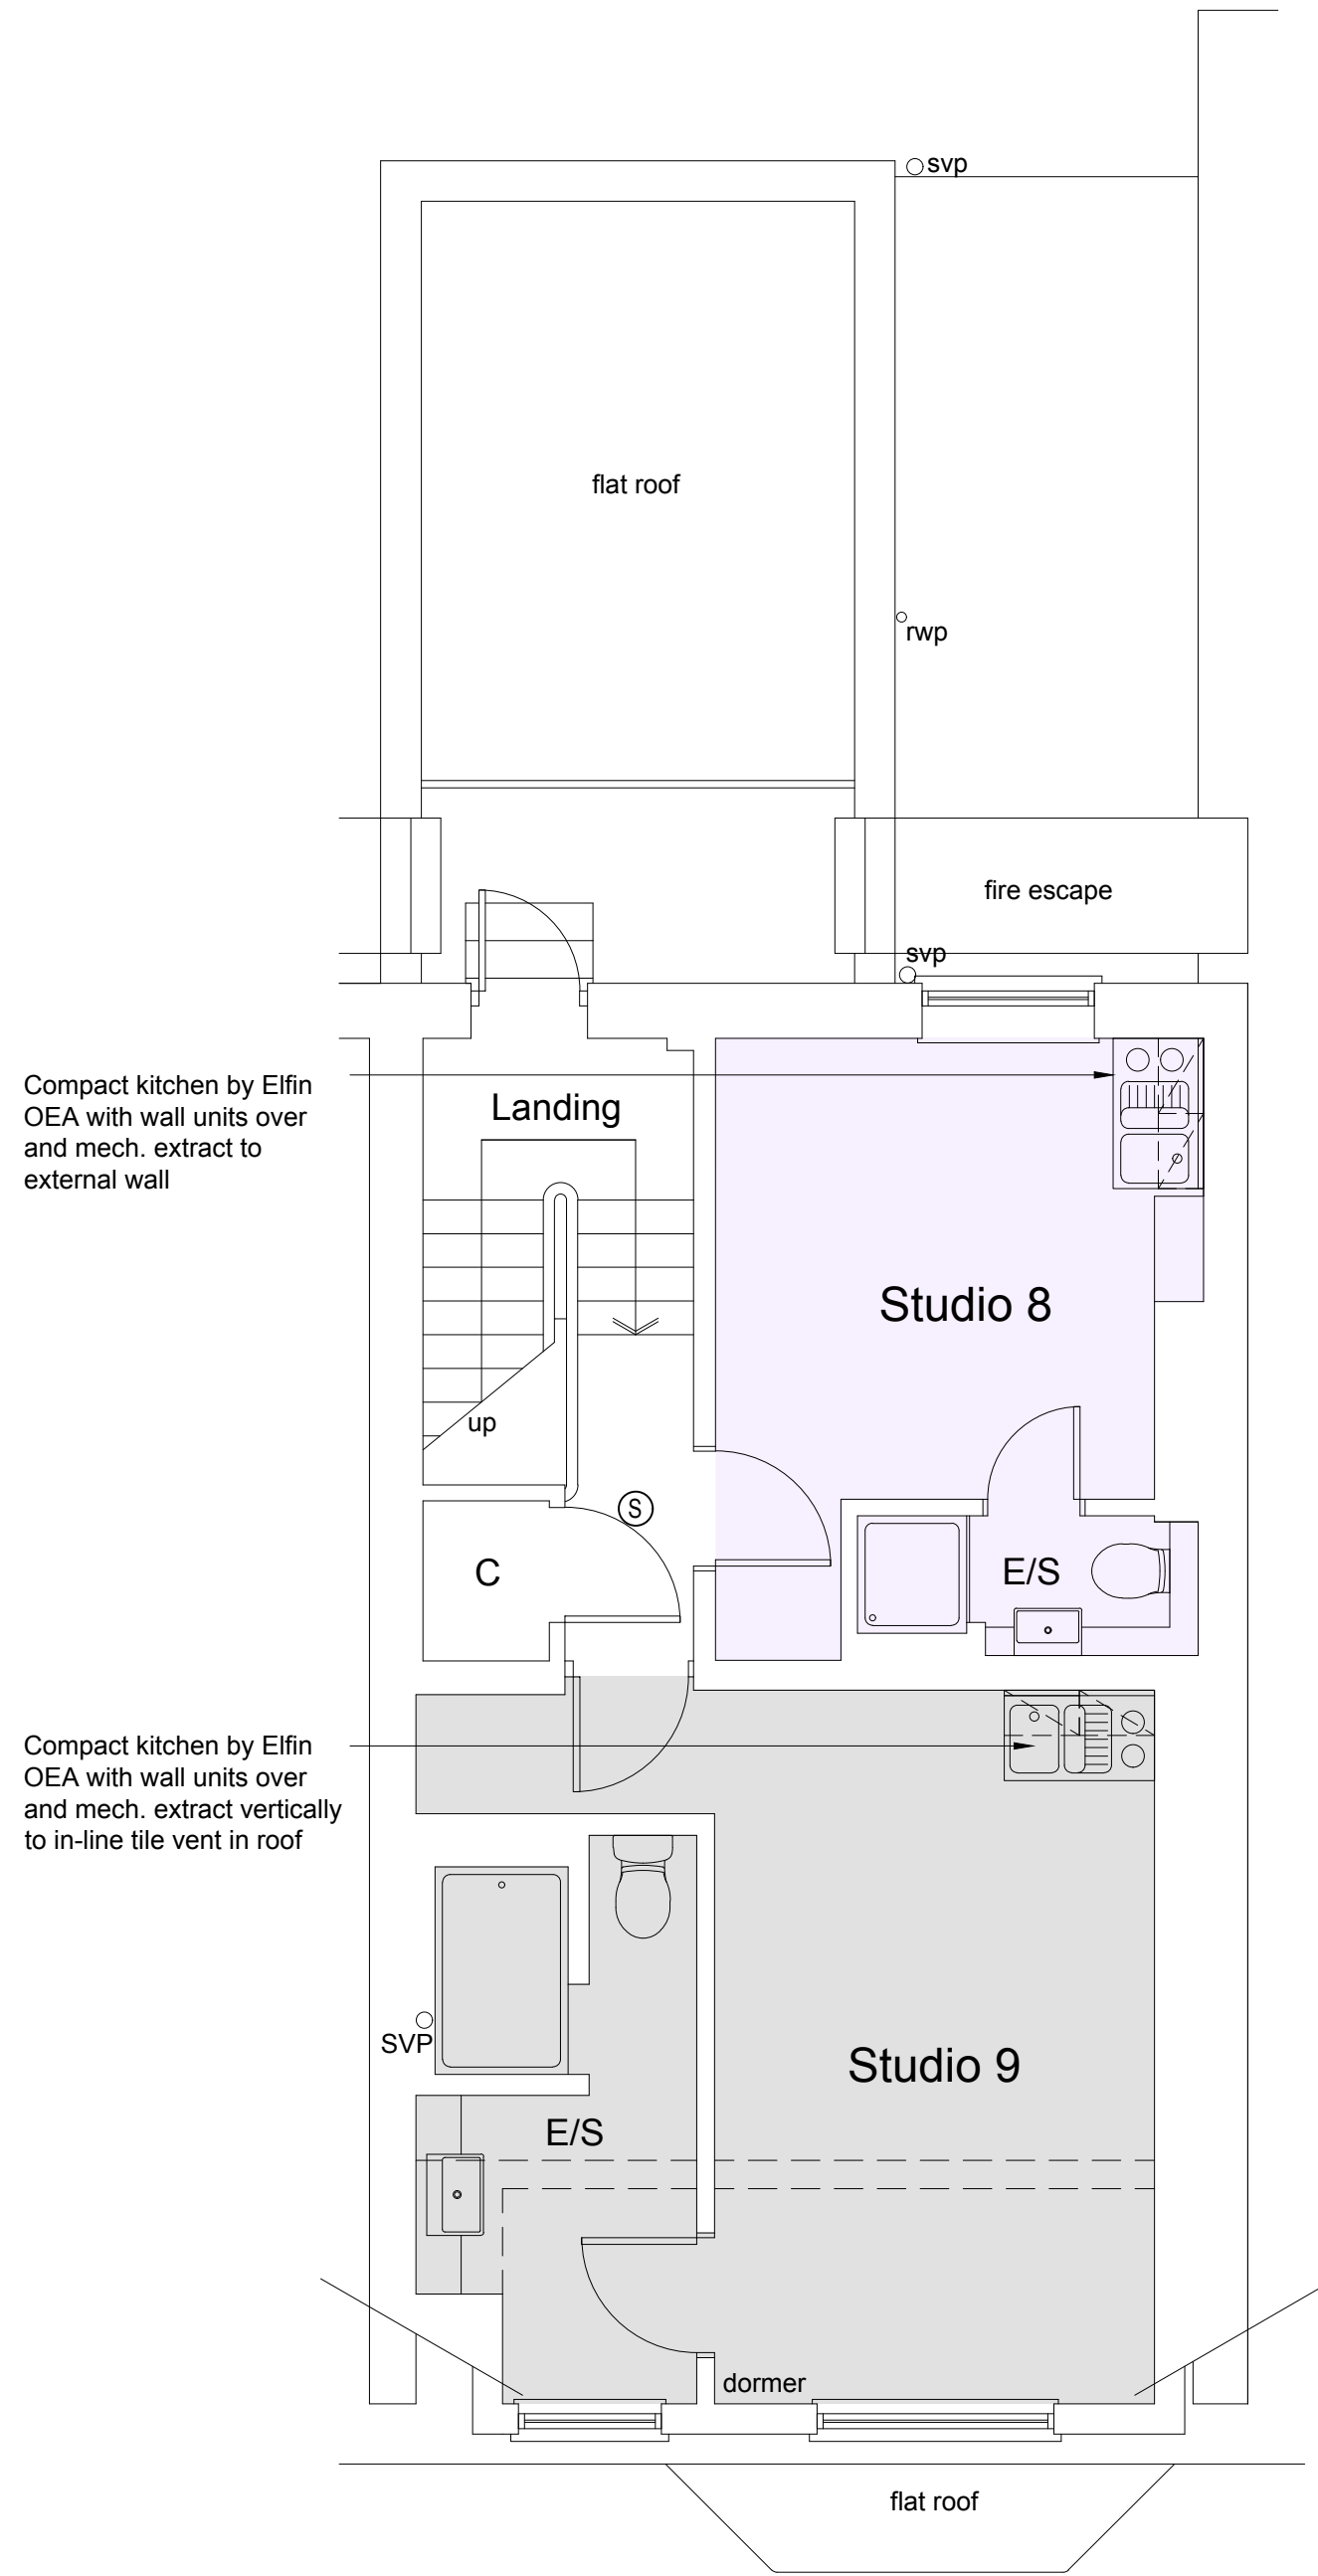

Third Floor Plan 1:50

client		drawing number		revision
Mr and Mrs A Arrow		0383.EXG.101		—
project		drawing title		
Amblecliff		Upper Floor Plans		
35 Upper Rock Gardens		EXISTING		
Brighton				
drawn by	checked by	riba work stage	date	scale/original sheet size
GM/RB	GI	EXG	November '20	1:50 @ A1
http://abirarchitects.co.uk		studio@abirarchitects.co.uk		
unit 01, Beta House, St John's Road, Hove, BN3 2FX, United Kingdom		© ABIR Architects Ltd. Check all dimensions on site before work is undertaken. All goods, materials and workmanship to conform with current building regulations, BSS and COfPs.		
Hove +44 (0)1273 724 384 Company No. 06877117				