




Notes:
 THIS DRAWING IS COPYRIGHT.
 The contractor is to check all dimensions on site before commencement of the works.
 Discrepancies must be reported immediately to the Architect before proceeding.

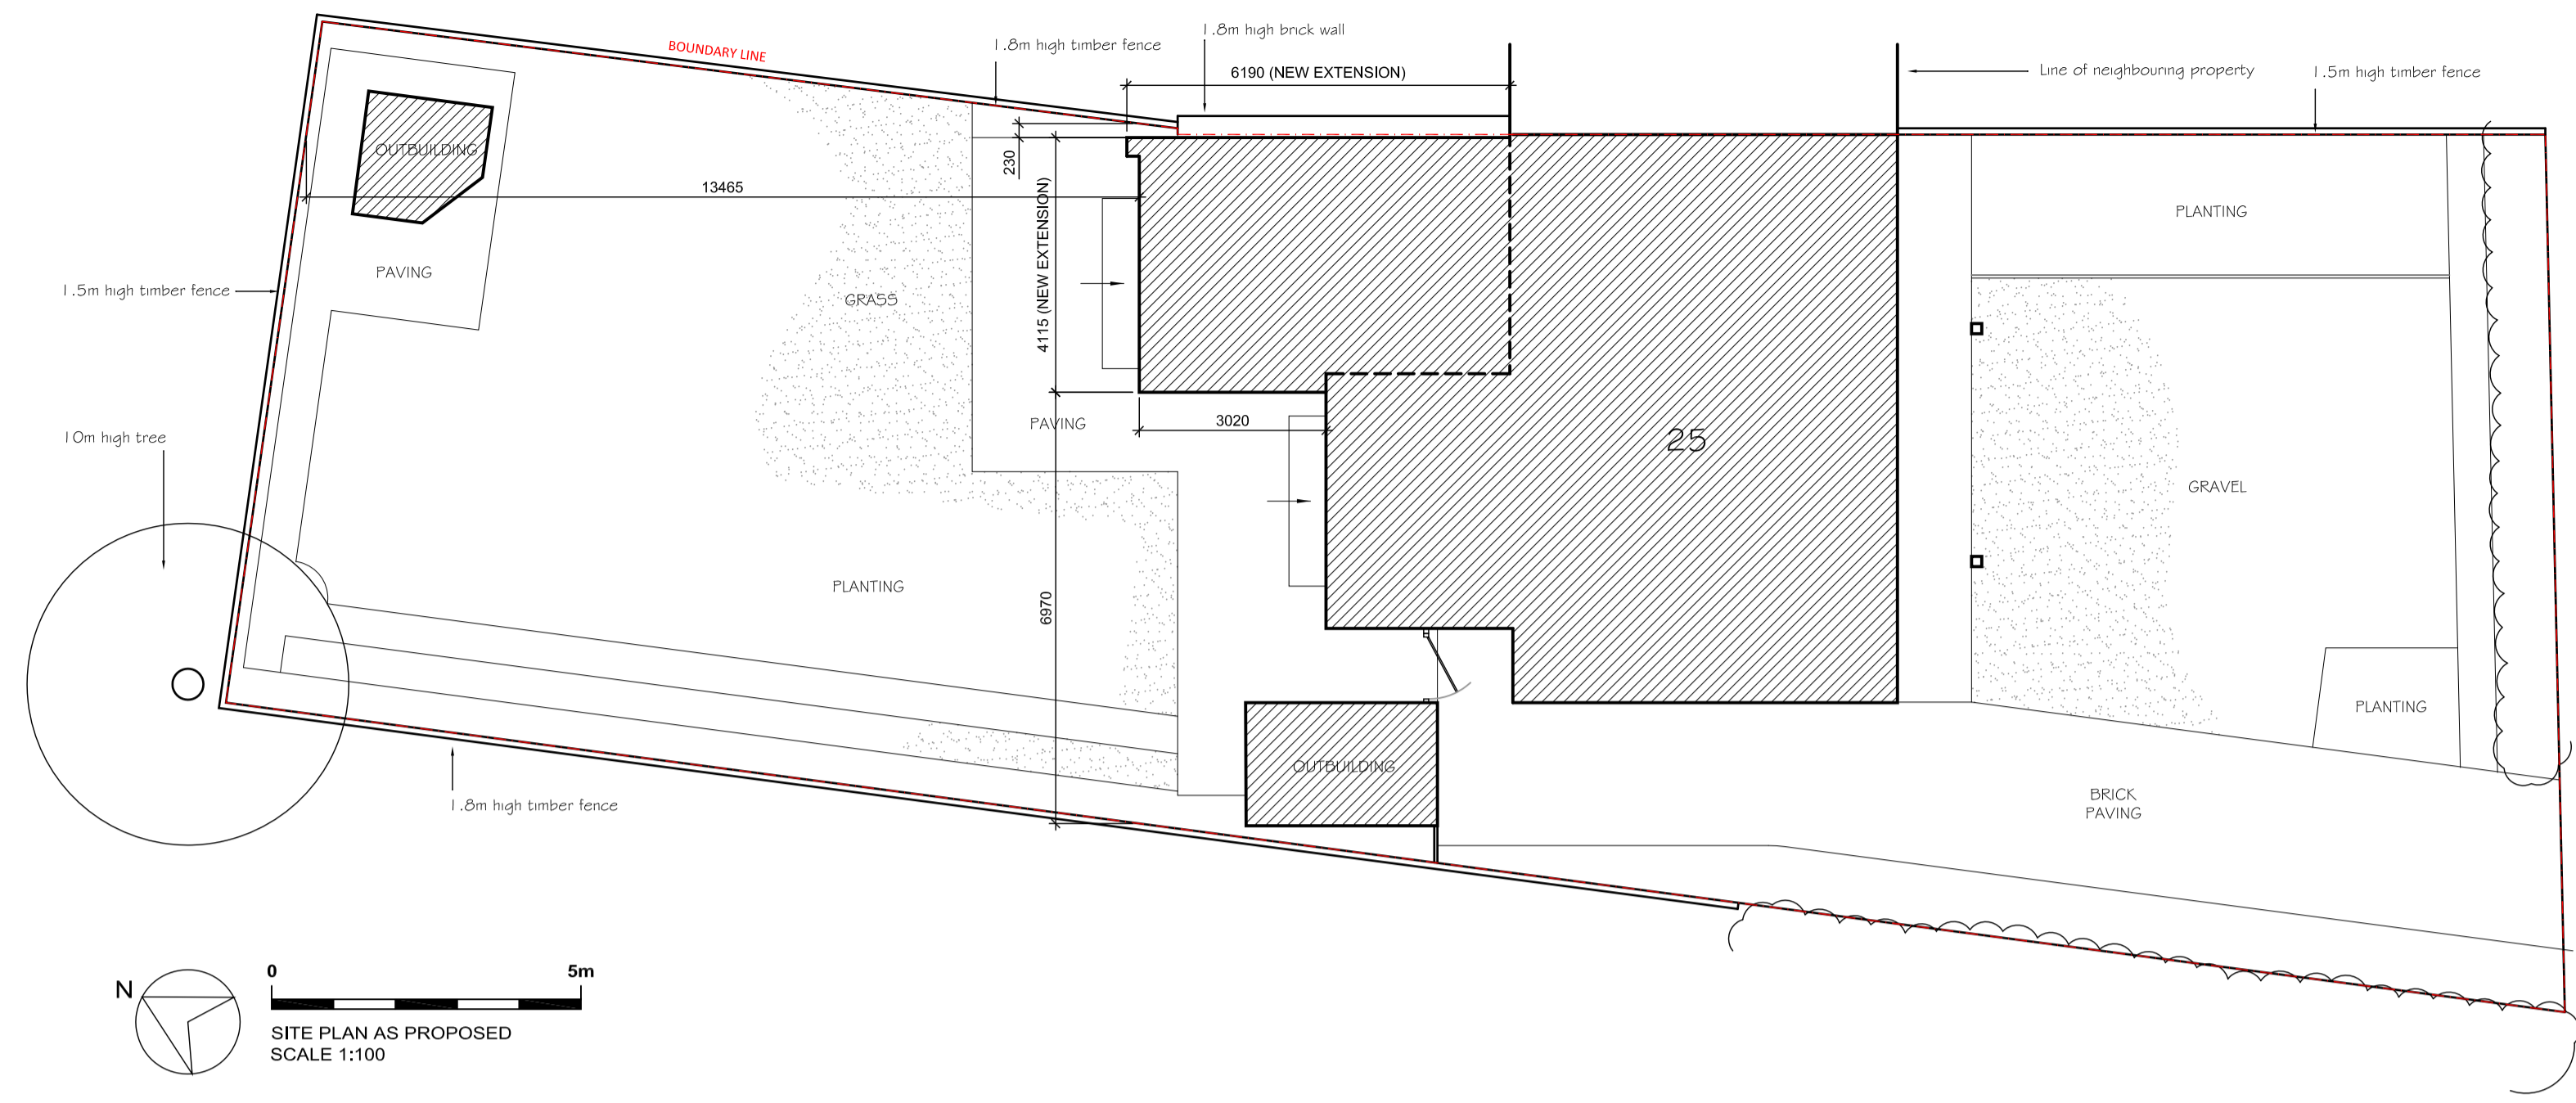


SITE PLAN AS PROPOSED
 SCALE 1:100

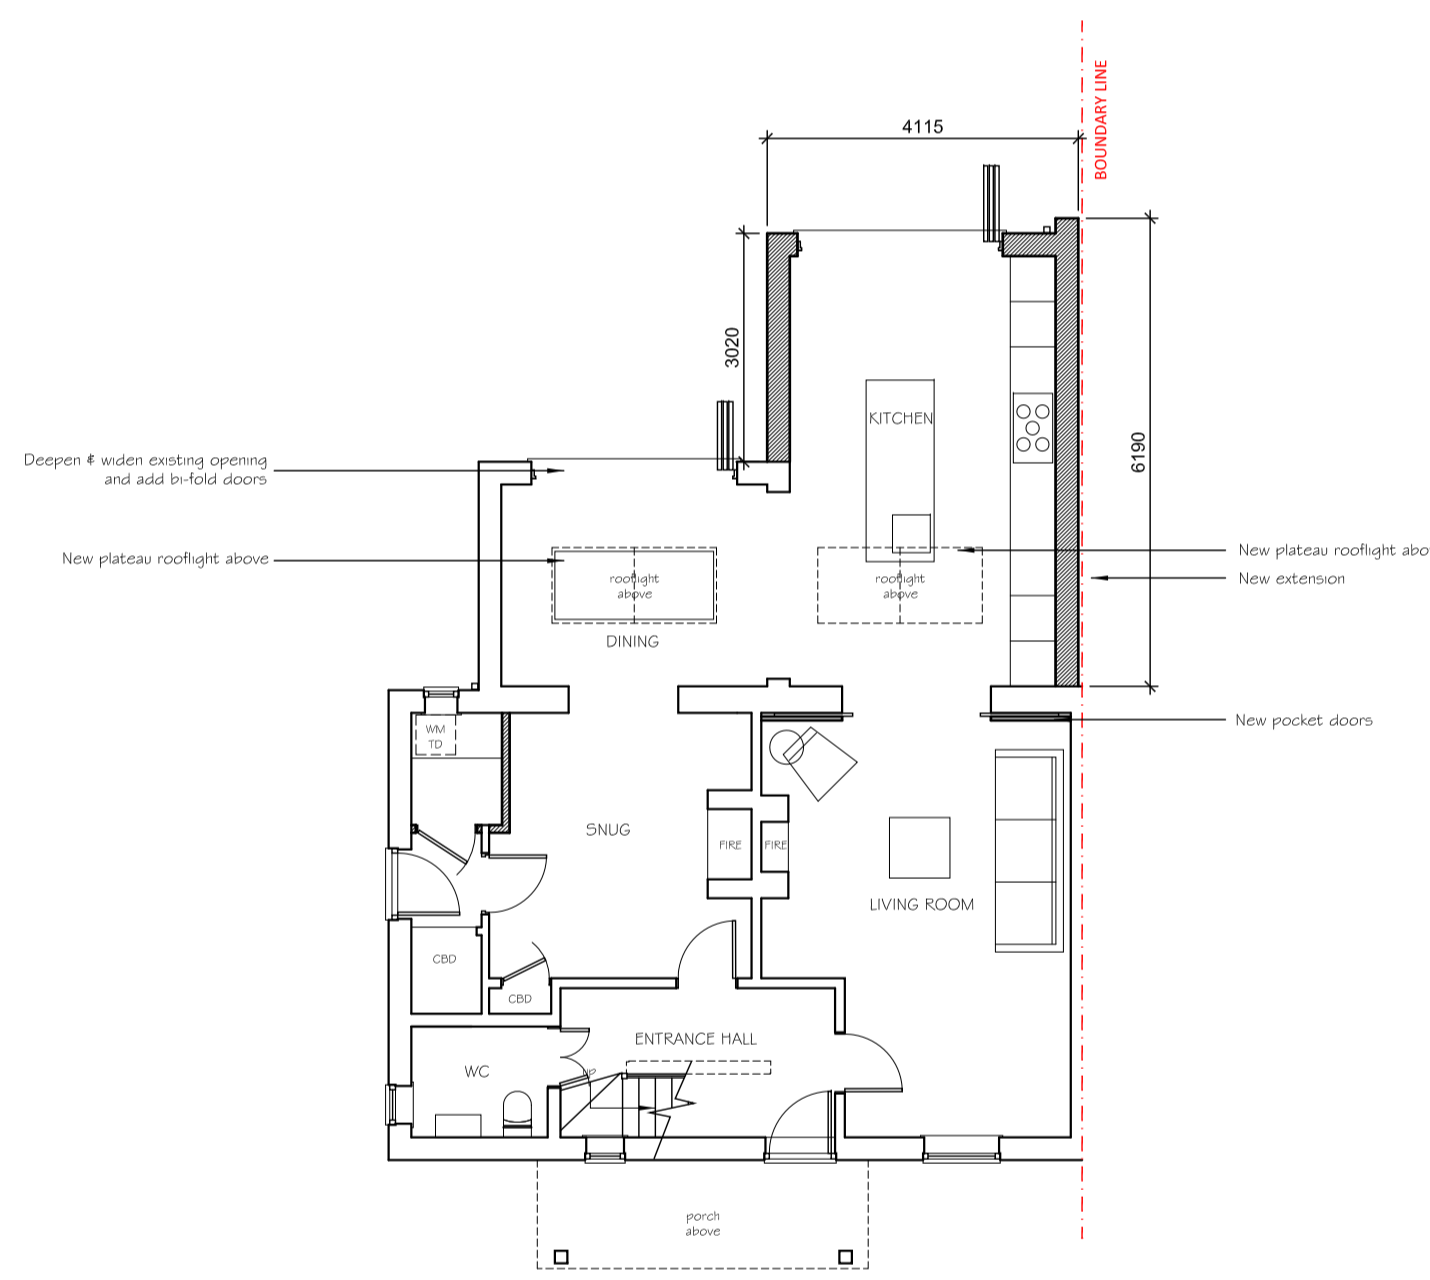


GROUND FLOOR PLAN AS PROPOSED
 SCALE 1:100

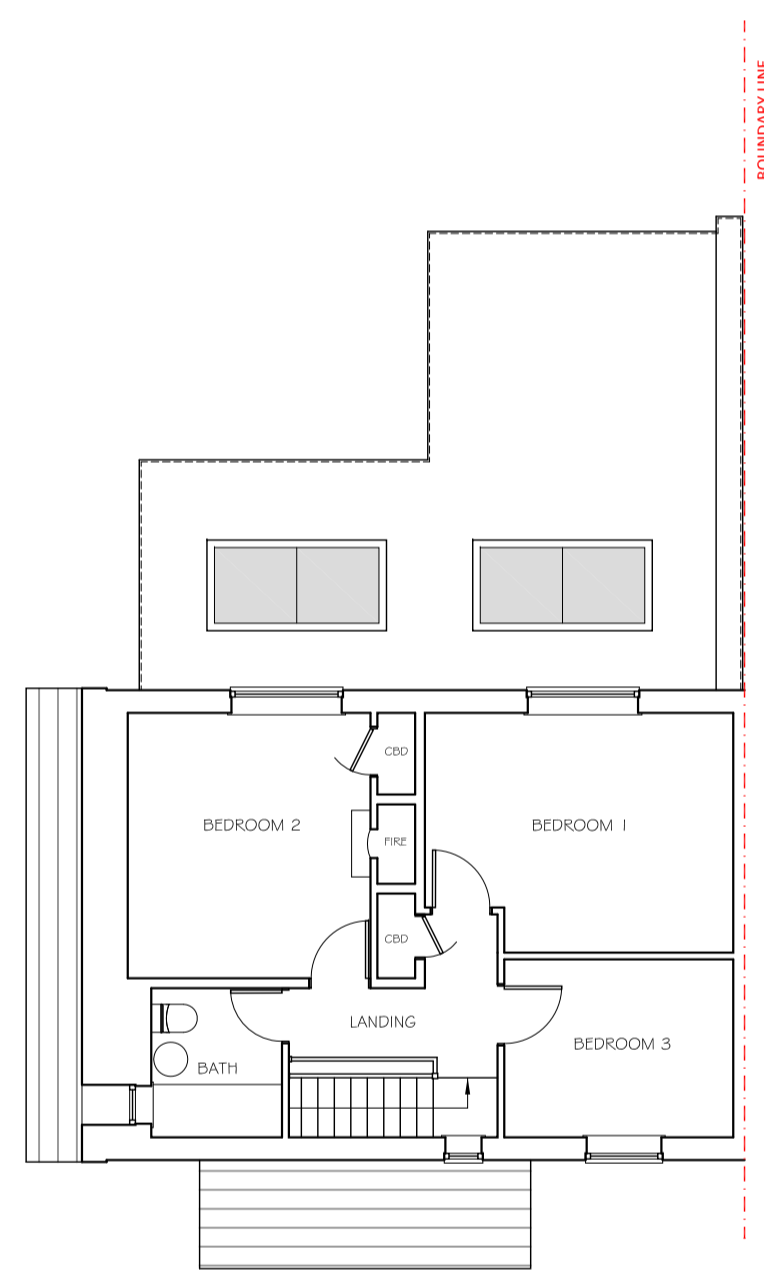

1ST FLOOR PLAN AS PROPOSED
 SCALE 1:100

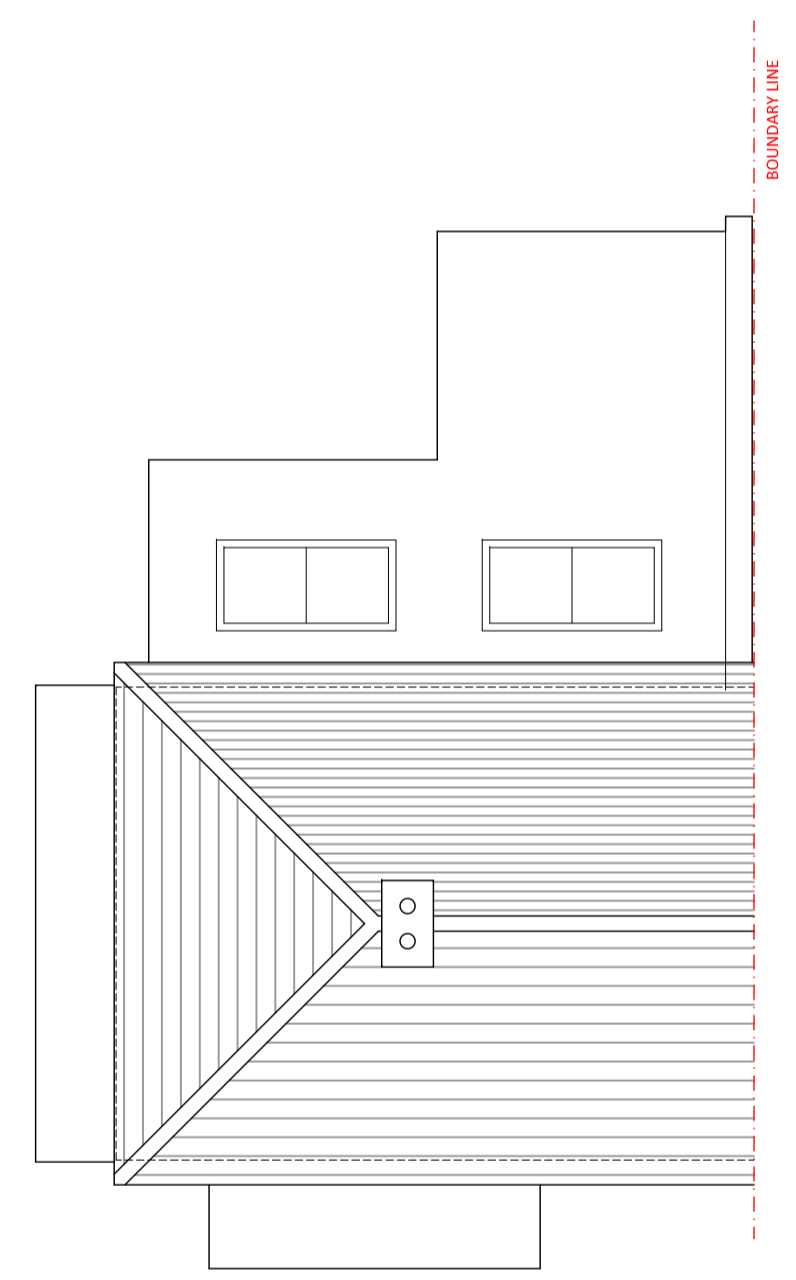

ROOF PLAN AS PROPOSED
 SCALE 1:100

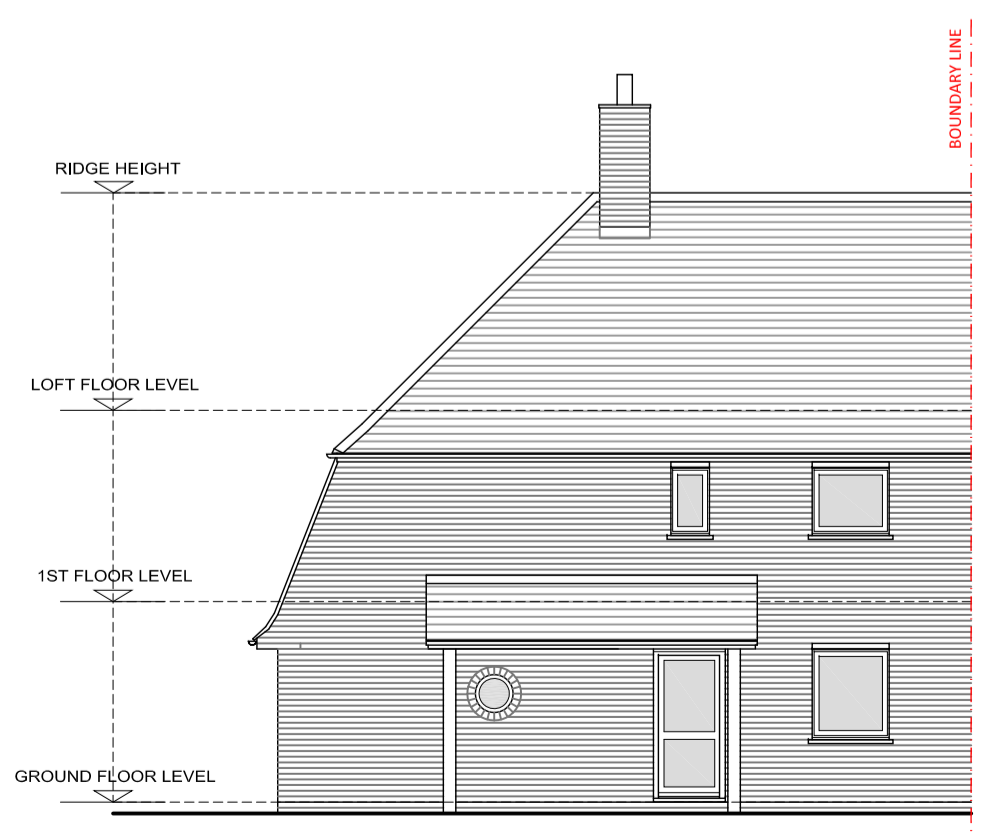


SOUTH (FRONT) ELEVATION - AS PROPOSED
 SCALE 1:100



WEST (SIDE) ELEVATION - AS PROPOSED
 SCALE 1:100



NORTH (REAR) ELEVATION - AS PROPOSED
 SCALE 1:100

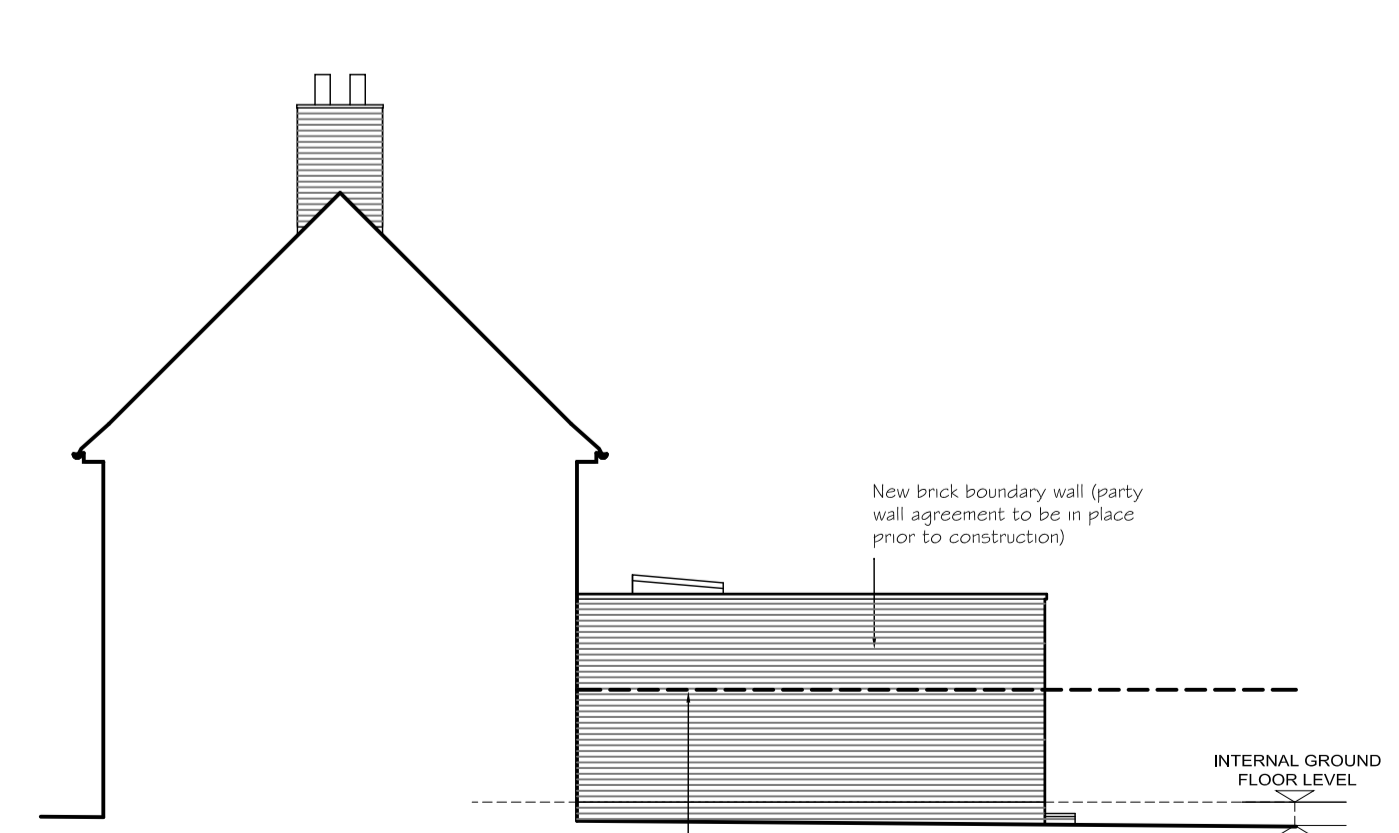

EAST (SIDE) ELEVATION - AS PROPOSED
 SCALE 1:100

PLANNING

Rev	Date	Revisions	Chk.

Client
MR & MRS G WEHRL

Job Title
**25 STATION ROAD
 STOKE MANDEVILLE
 BUCKINGHAMSHIRE
 HP22 5UL**

Drawing Title
**SITE PLAN,
 FLOOR PLANS & ELEVATIONS
 AS PROPOSED**

Scale **1:100@A1** Date **14.02.21**

Drawn **RH** Checked **d t**

Drg. No. **GW-101** Rev.