

Notes:  
THIS DRAWING IS COPYRIGHT.  
The contractor is to check all dimensions on site before commencement of the works.  
Discrepancies must be reported immediately to the Architect before proceeding.

## PLANNING

Rev	Date	Revisions	Chk.
-----	------	-----------	------

Client  
**MR & MRS G WEHRLE**

Job Title  
**25 STATION ROAD  
STOKE MANDEVILLE  
BUCKINGHAMSHIRE  
HP22 5UL**

Drawing Title  
**LOCATION PLAN, SITE PLAN,  
FLOOR PLANS & ELEVATIONS  
AS EXISTING**

Scale	AS SHOWN	Date	14.02.21
-------	----------	------	----------

Drawn	RH	Checked	d t
-------	----	---------	-----


Drg. No.  
**GW-100**

Rev.



1ST FLOOR PLAN AS EXISTING  
SCALE 1:100


ROOF PLAN AS EXISTING  
SCALE 1:100

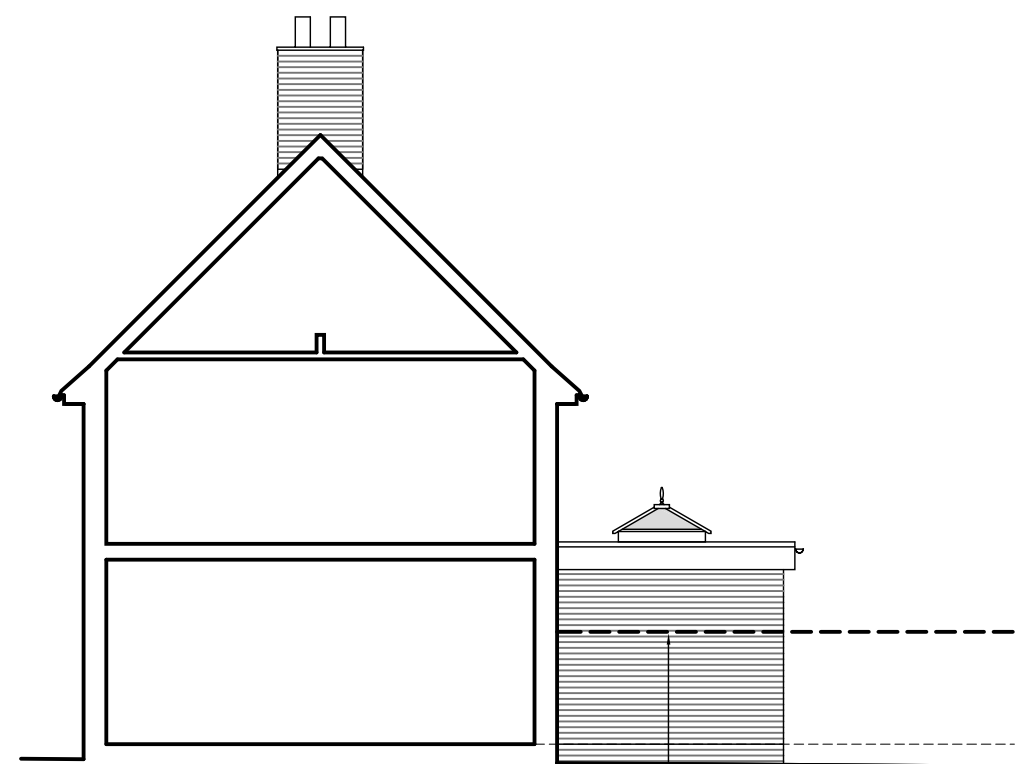

WEST (SIDE) ELEVATION - AS EXISTING  
SCALE 1:100

NORTH (REAR) ELEVATION - AS EXISTING  
SCALE 1:100

EAST (SIDE) ELEVATION - AS EXISTING  
SCALE 1:100

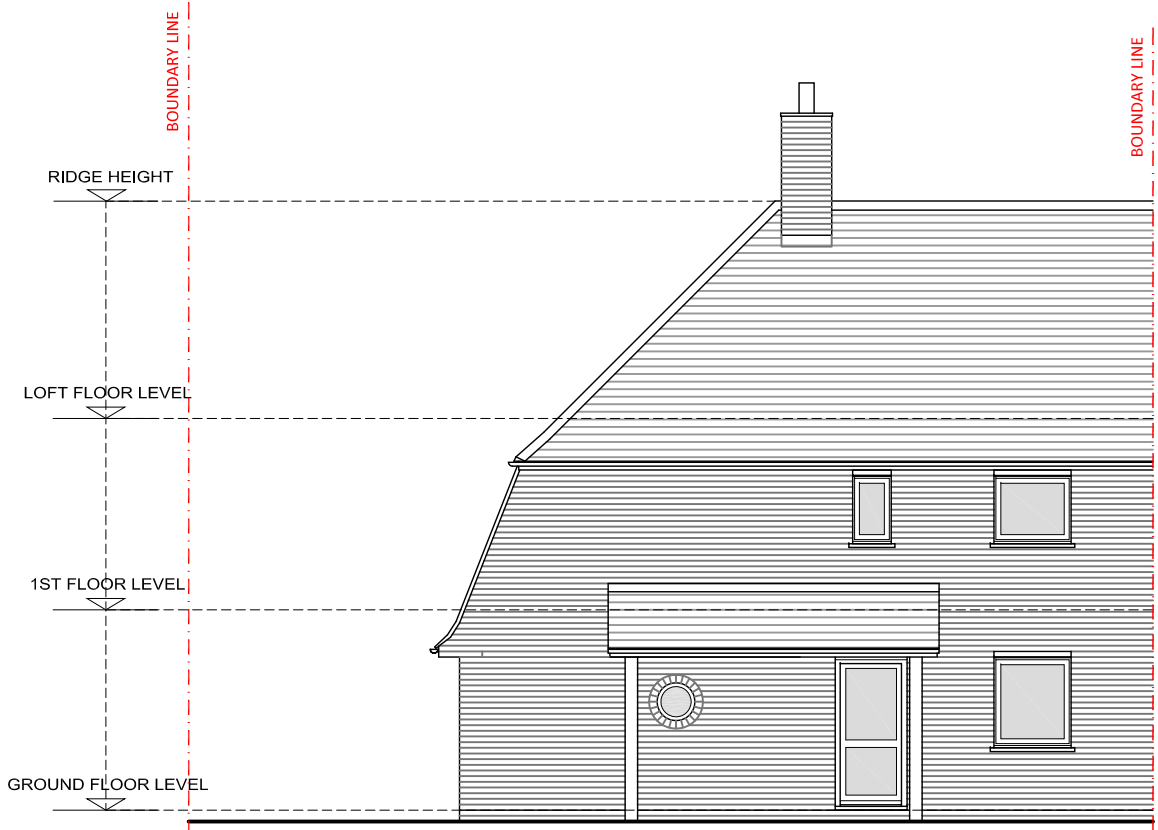

SOUTH (FRONT) ELEVATION - AS EXISTING  
SCALE 1:100