


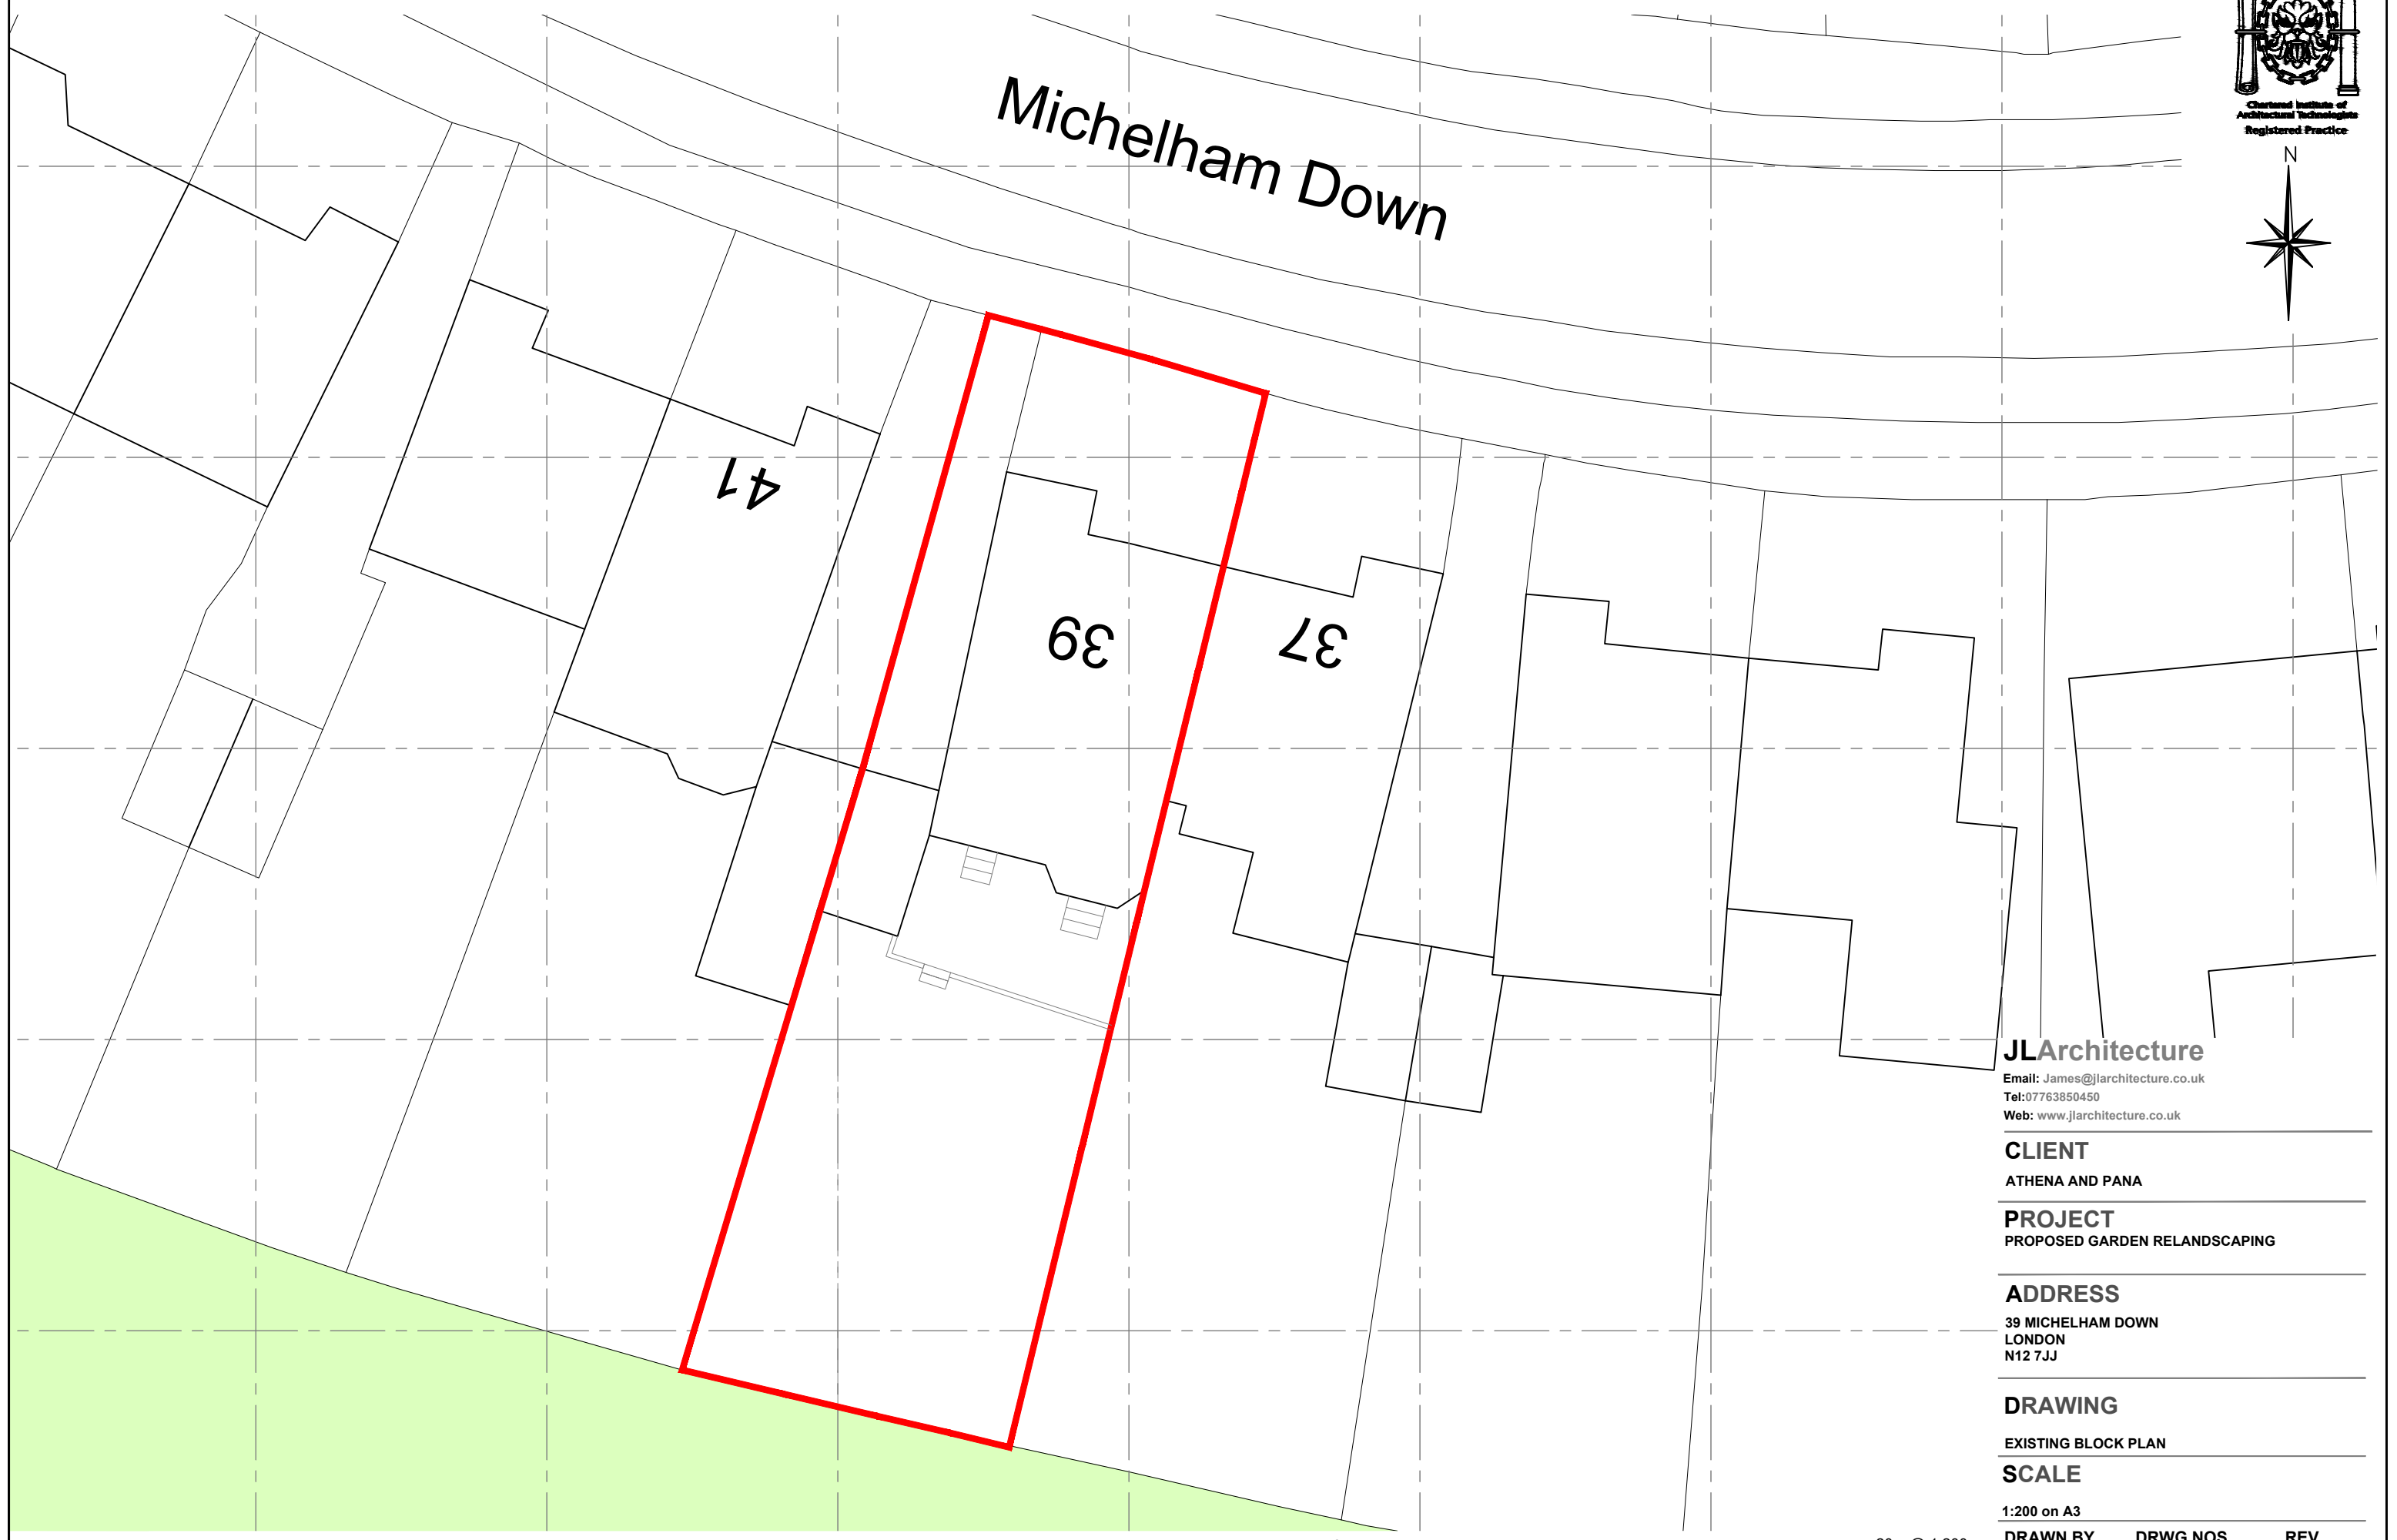

Michelham Down



47

39

37

JLArchitecture

Email: James@jlarchitecture.co.uk
Tel: 07763850450
Web: www.jlarchitecture.co.uk

CLIENT

ATHENA AND PANA

PROJECT

PROPOSED GARDEN RELANDSCAPING

ADDRESS

39 MICHELHAM DOWN
LONDON
N12 7JJ

DRAWING


EXISTING BLOCK PLAN

SCALE

1:200 on A3

DRAWN BY	DRWG NOS.	REV
JL	97	-

20m @ 1:200

 



Michelham Down

41

39

37

JLArchitecture

Email: James@jlarchitecture.co.uk

Tel: 07763850450

Web: www.jlarchitecture.co.uk

CLIENT

ATHENA AND PANA

PROJECT

PROPOSED GARDEN RELANDSCAPING

ADDRESS

39 MICHELHAM DOWN
LONDON
N12 7JJ

DRAWING

PROPOSED BLOCK PLAN

SCALE

1:200 on A3

DRAWN BY




JL


DRWG NOS.

98



REV

-

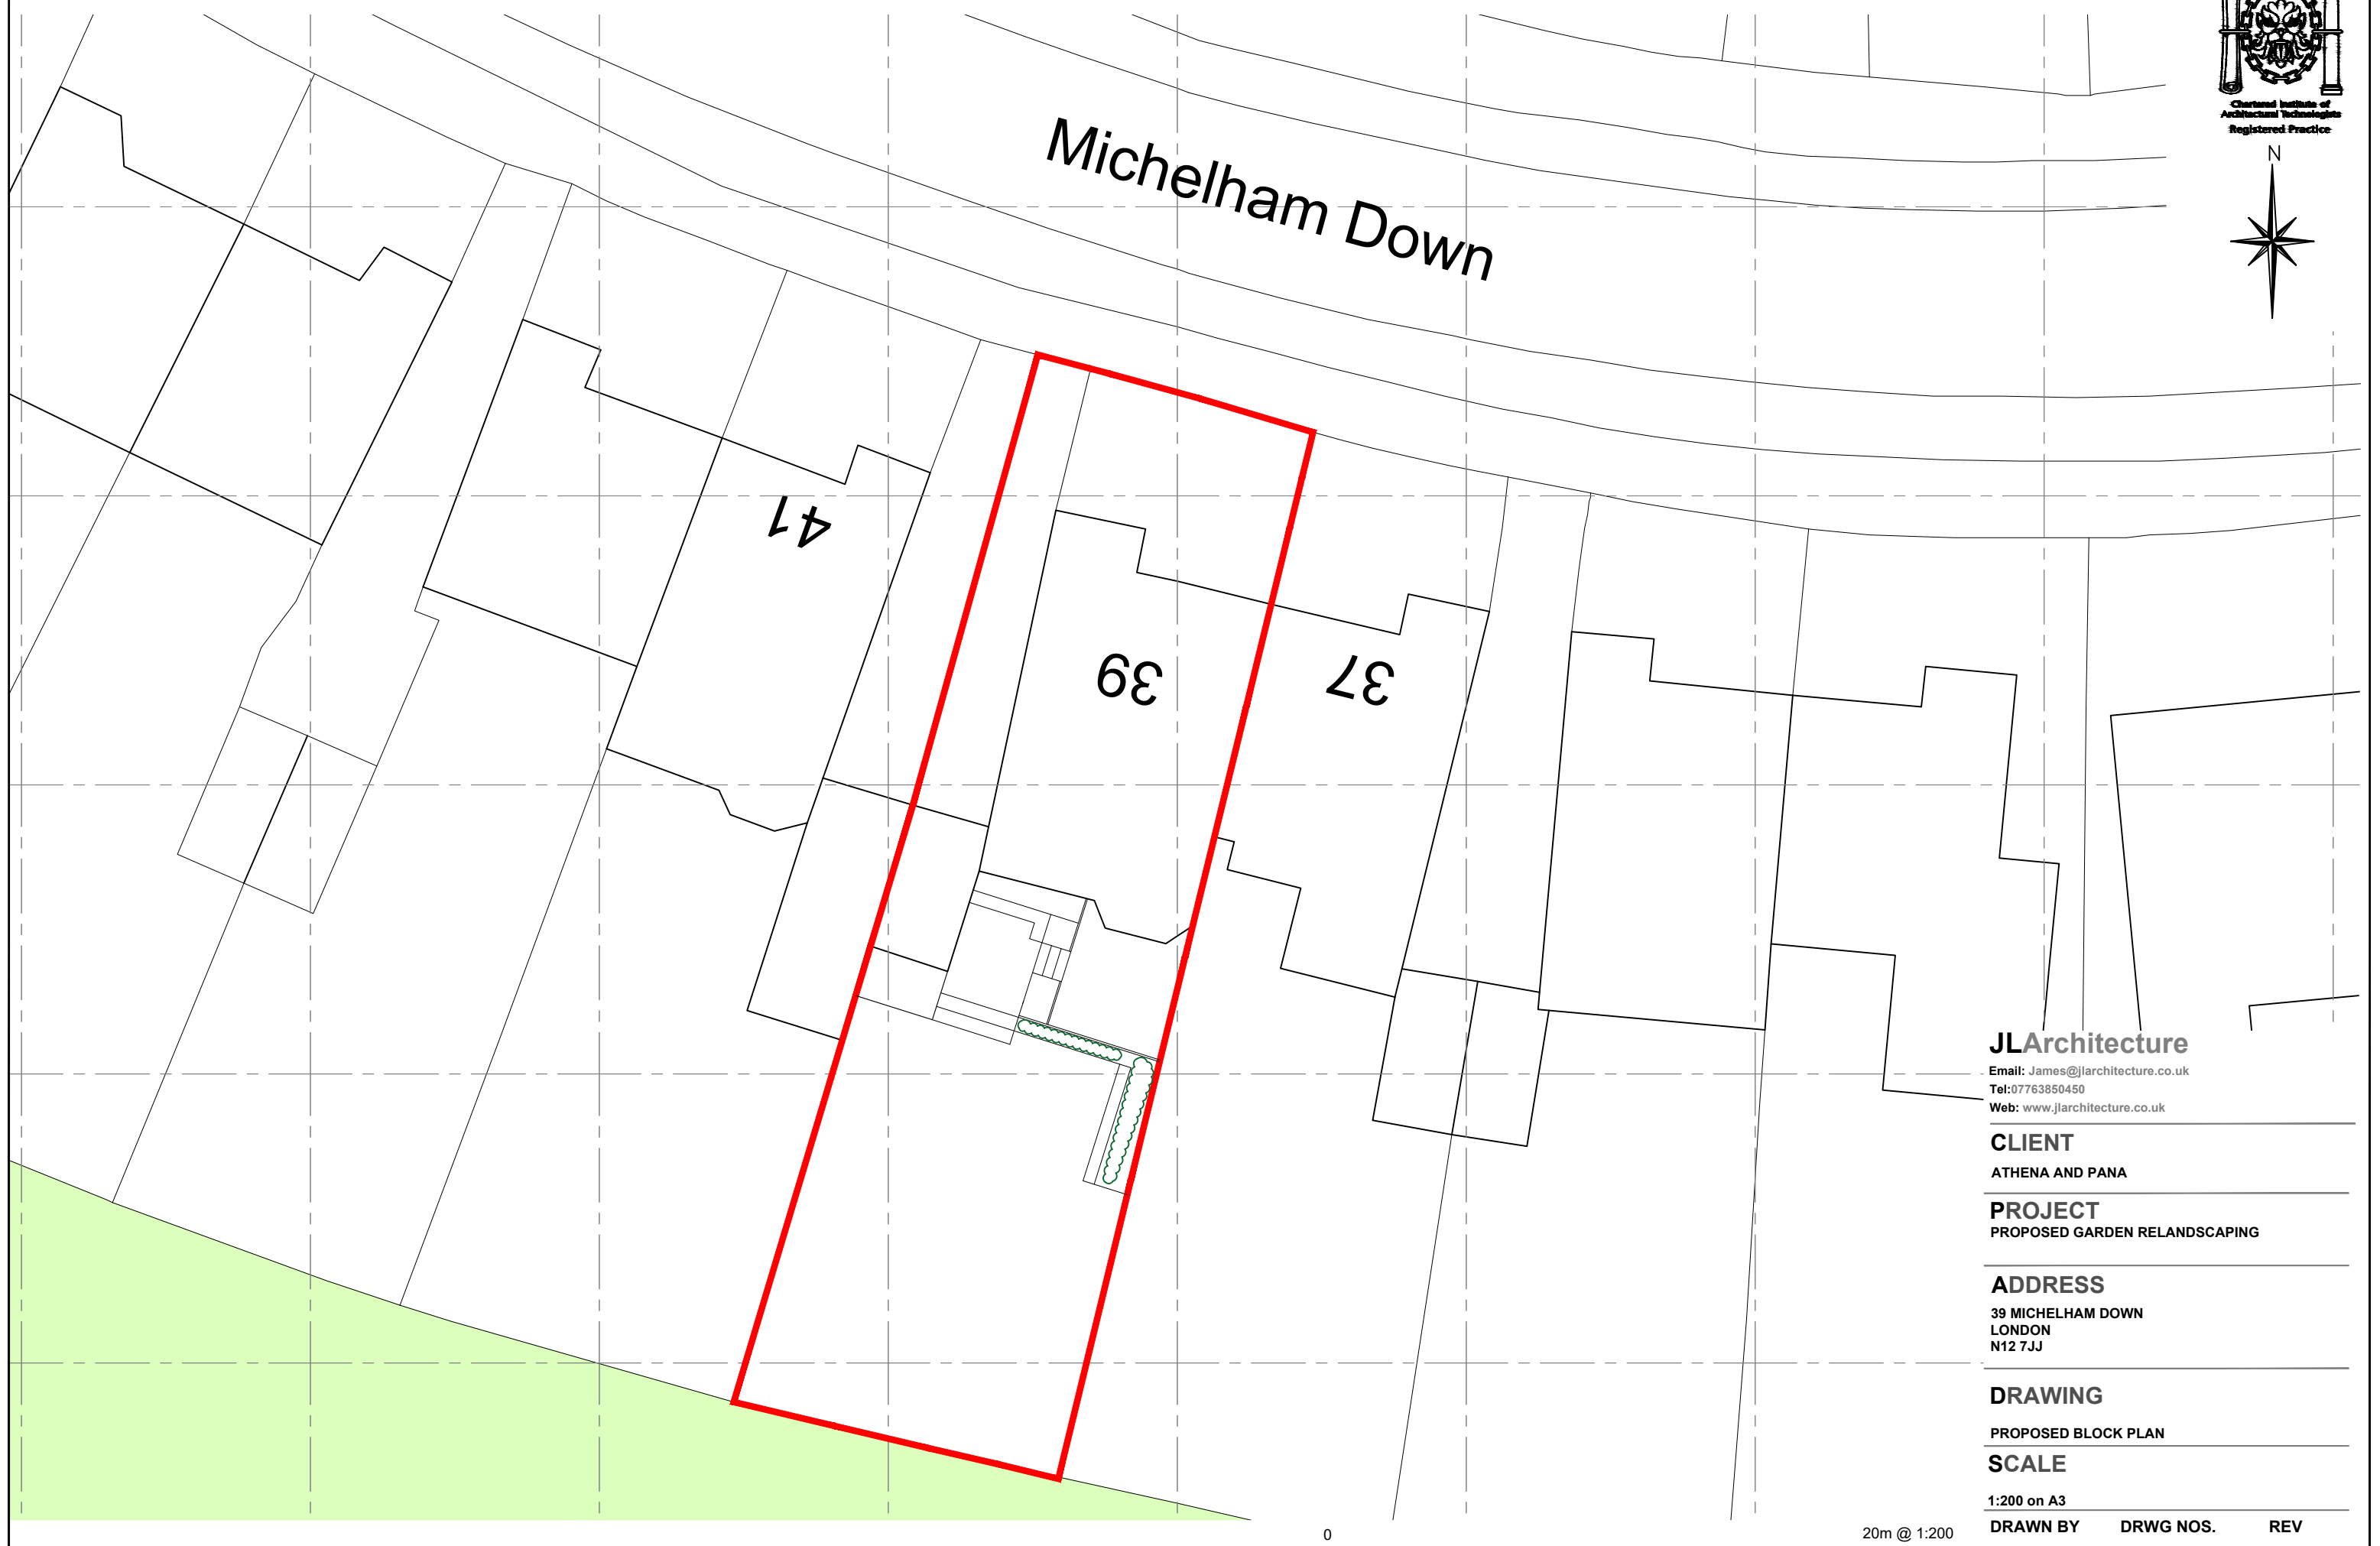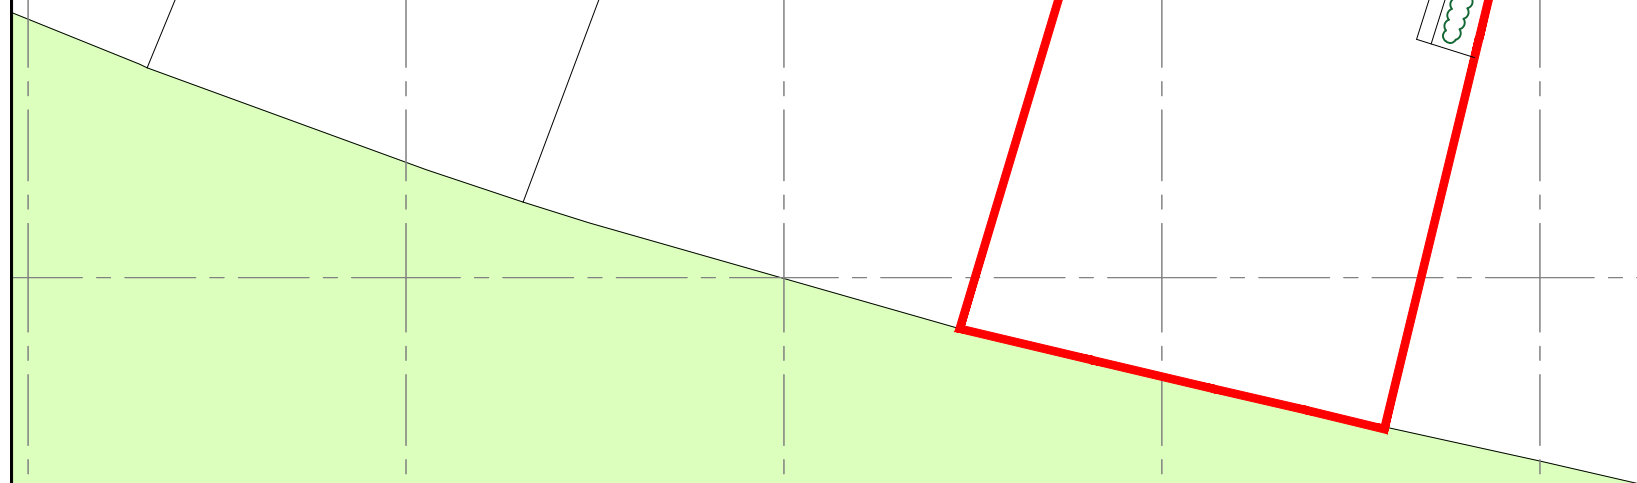 

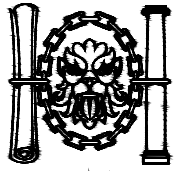

Chartered Institute of
Architectural Technologists
Registered Practice

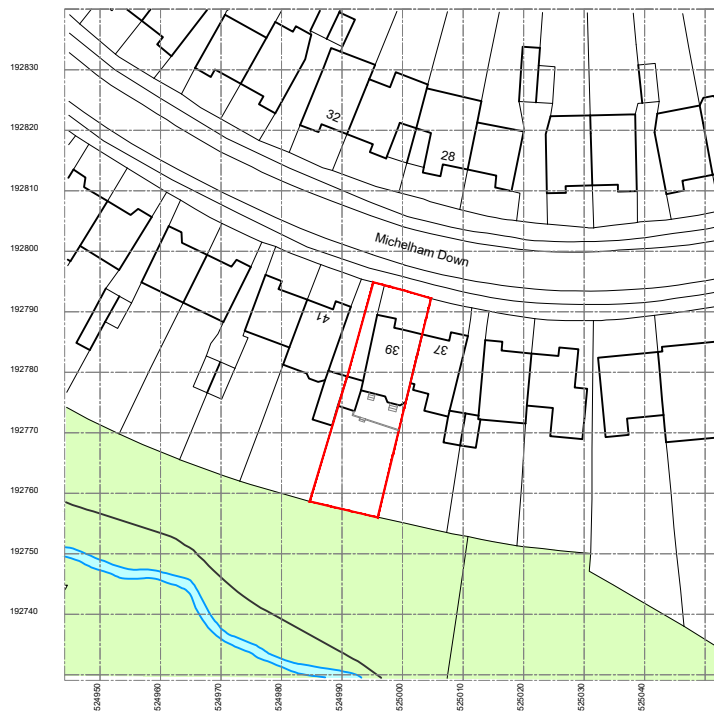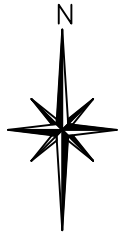

Ordnance Survey, (c) Crown Copyright 2021. All rights reserved. Licence number 100022432

JLArchitecture

Email: James@jlarchitecture.co.uk

Tel: 07763850450

Web: www.jlarchitecture.co.uk

CLIENT

ATHENA AND PANA

PROJECT

PROPOSED GARDEN RELANDSCAPING

ADDRESS

39 MICHELHAM DOWN
LONDON
N12 7JJ

DRAWING

LOCATION PLAN

SCALE

1:1250 on A3

DRAWN BY

JL


DRWG NOS.


99

REV

-

0 25 50 75 100 125m @1:1250

 

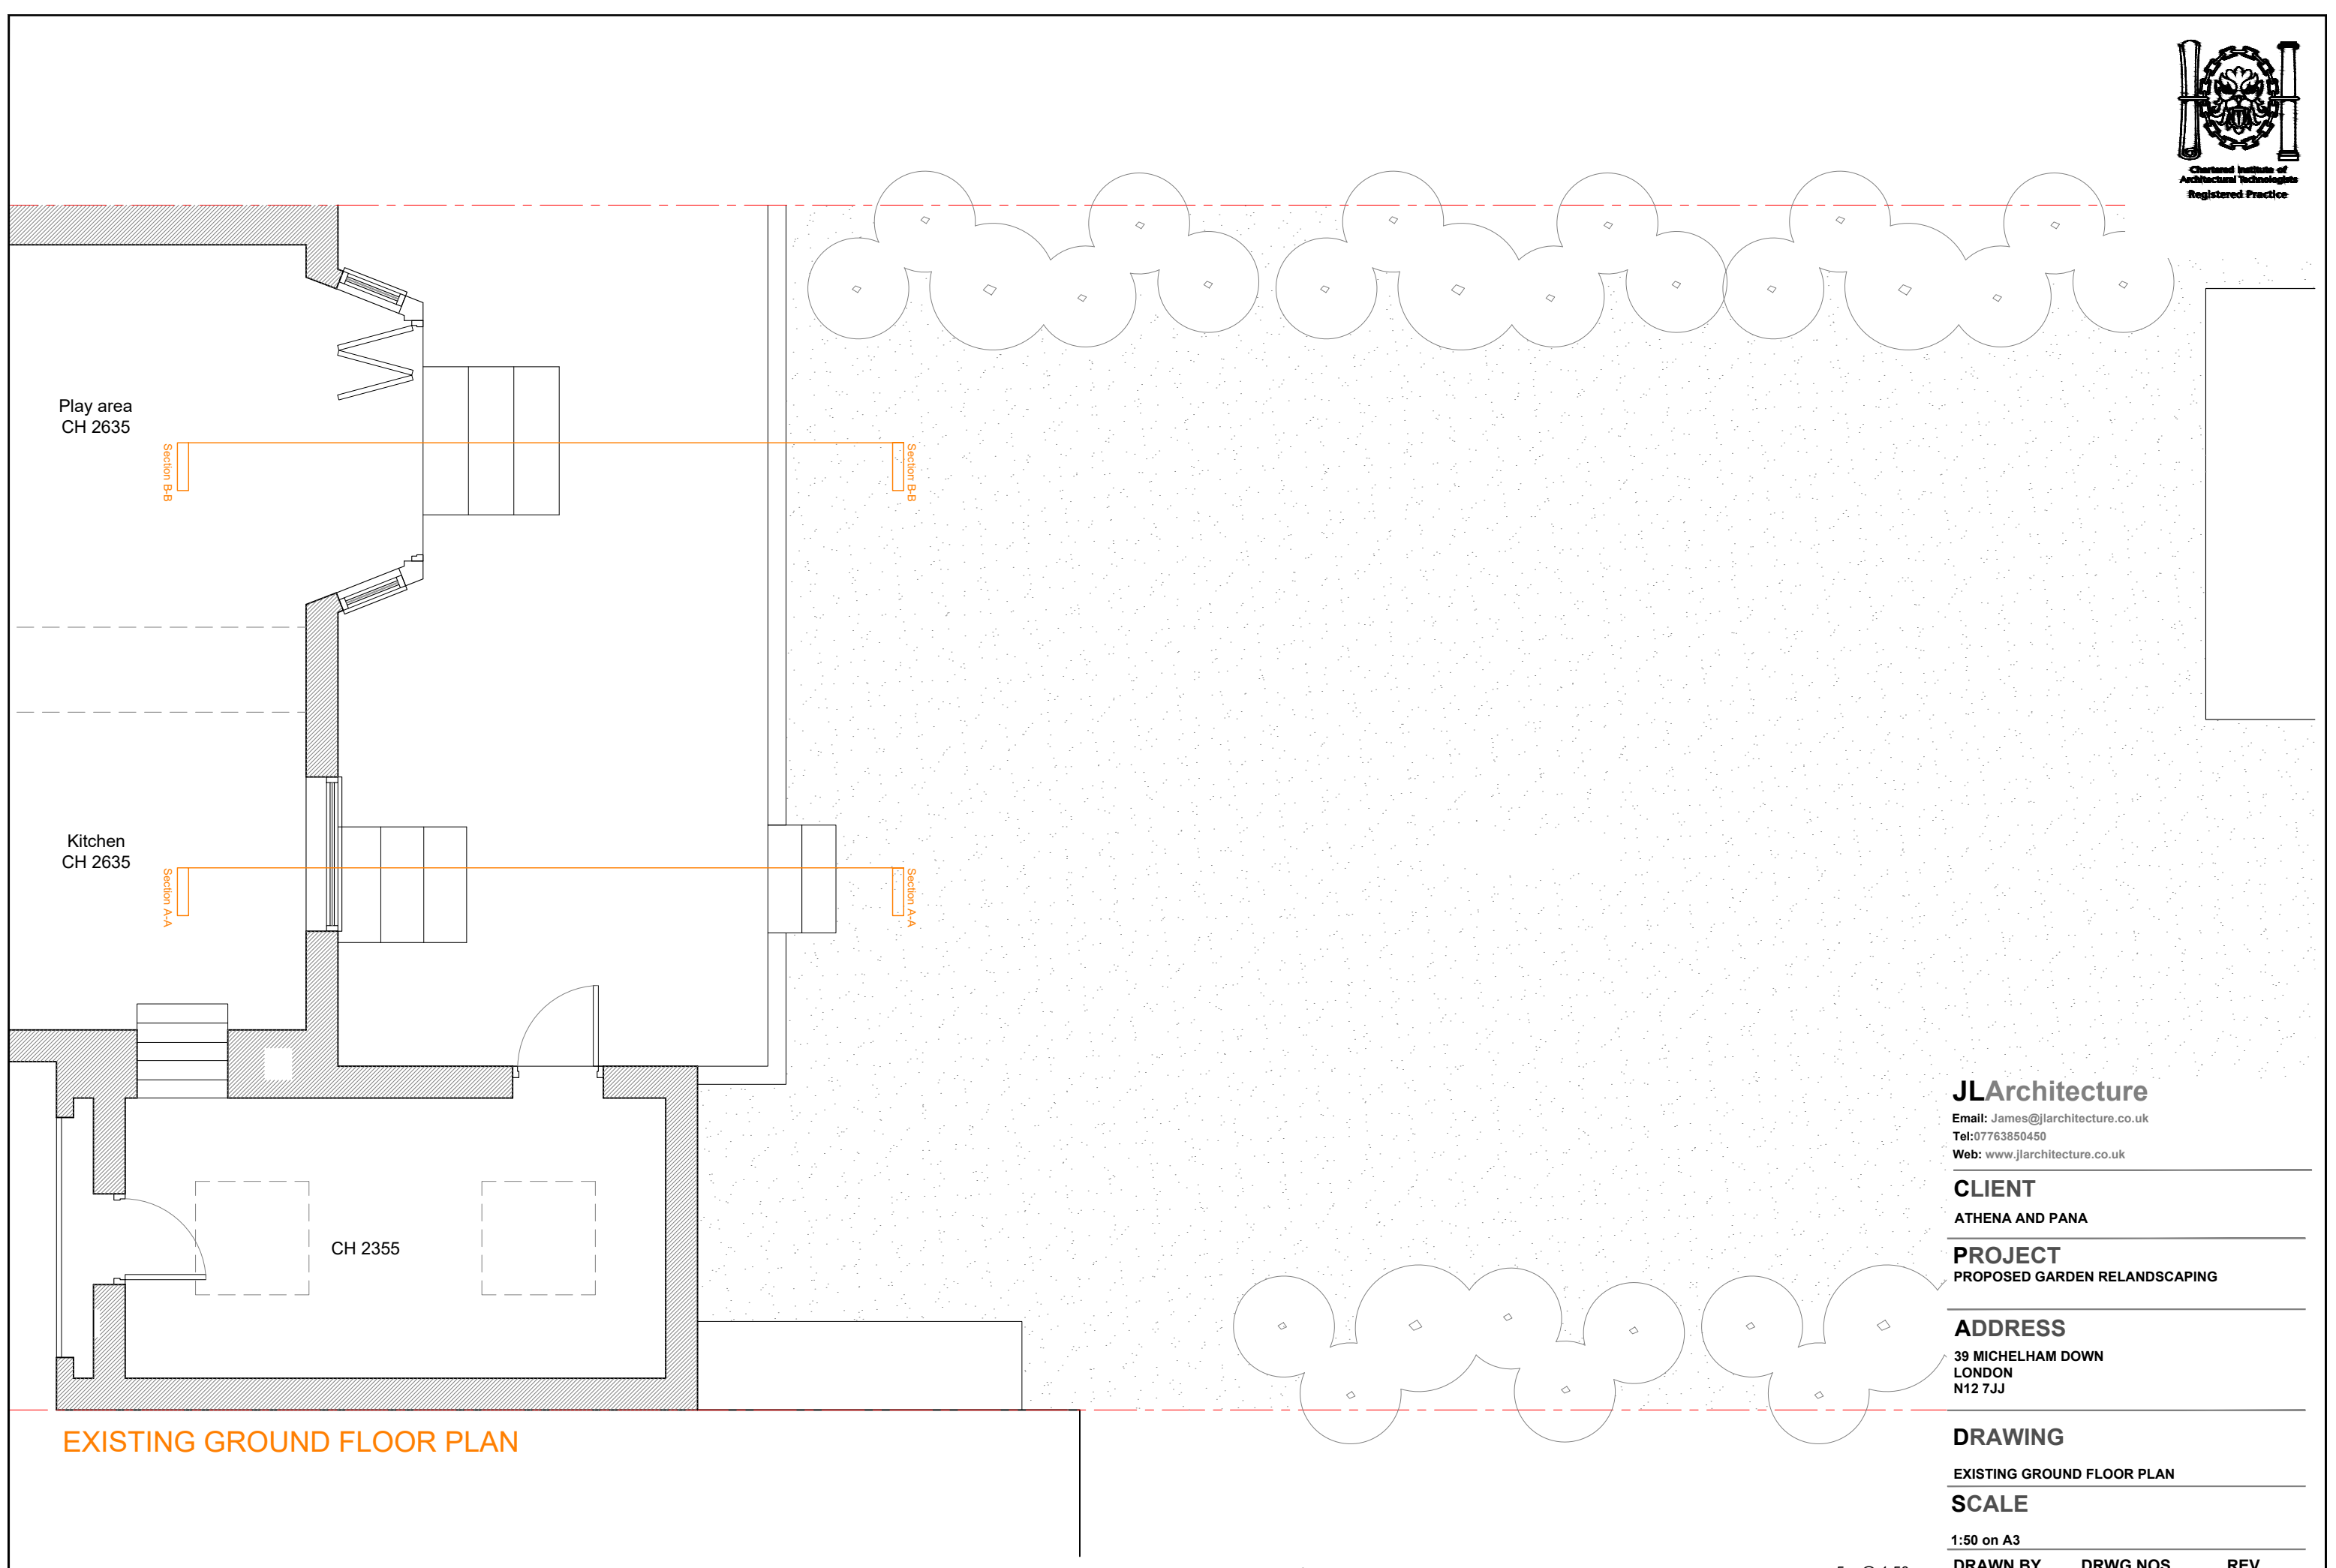

Play area
CH 2635

Section B-B

Section B-B

Kitchen
CH 2635

Section A-A

Section A-A

CH 2355

EXISTING GROUND FLOOR PLAN

JLArchitecture

Email: James@jlarchitecture.co.uk
Tel: 07763850450
Web: www.jlarchitecture.co.uk

CLIENT

ATHENA AND PANA

PROJECT

PROPOSED GARDEN RELANDSCAPING

ADDRESS

39 MICELHAM DOWN
LONDON
N12 7JJ


DRAWING

EXISTING GROUND FLOOR PLAN

SCALE

1:50 on A3

DRAWN BY	DRWG NOS.	REV
JL	100	-

 



EXISTING REAR ELEVATION

JLArchitecture

Email: James@jlarchitecture.co.uk
Tel: 07763850450
Web: www.jlarchitecture.co.uk

CLIENT

ATHENA AND PANA

PROJECT

PROPOSED GARDEN RELANDSCAPING

ADDRESS

39 MICELHAM DOWN
LONDON
N12 7JJ


DRAWING

EXISTING REAR ELEVATION

SCALE

1:50 on A3

DRAWN BY	DRWG NOS.	REV
JL	101	-

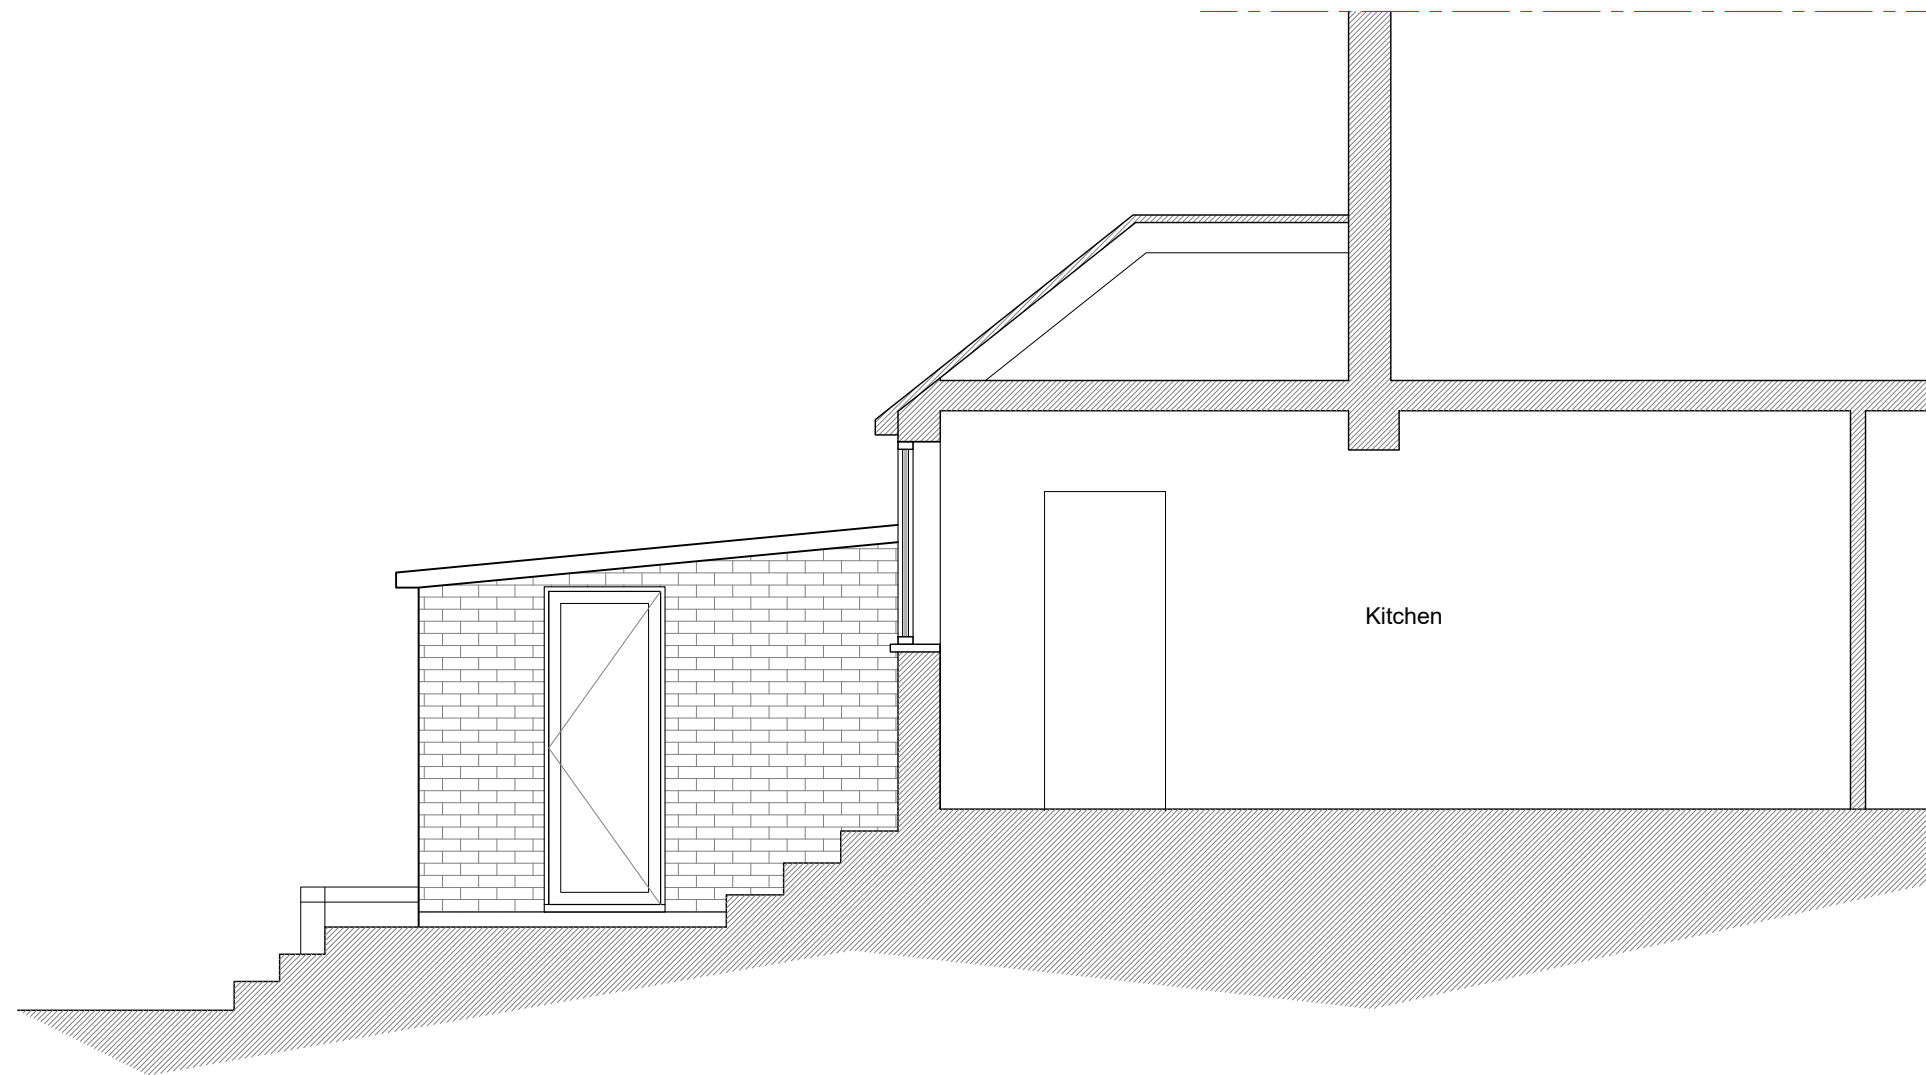

EXISTING SECTION A-A

JLArchitecture

Email: James@jlarchitecture.co.uk

Tel: 07763850450

Web: www.jlarchitecture.co.uk

CLIENT

ATHENA AND PANA

PROJECT

PROPOSED GARDEN RELANDSCAPING

ADDRESS

39 MICELHAM DOWN
LONDON
N12 7JJ


DRAWING


EXISTING SECTION

SCALE

1:50 on A3

DRAWN BY	DRWG NOS.	REV
JL	102	-

 

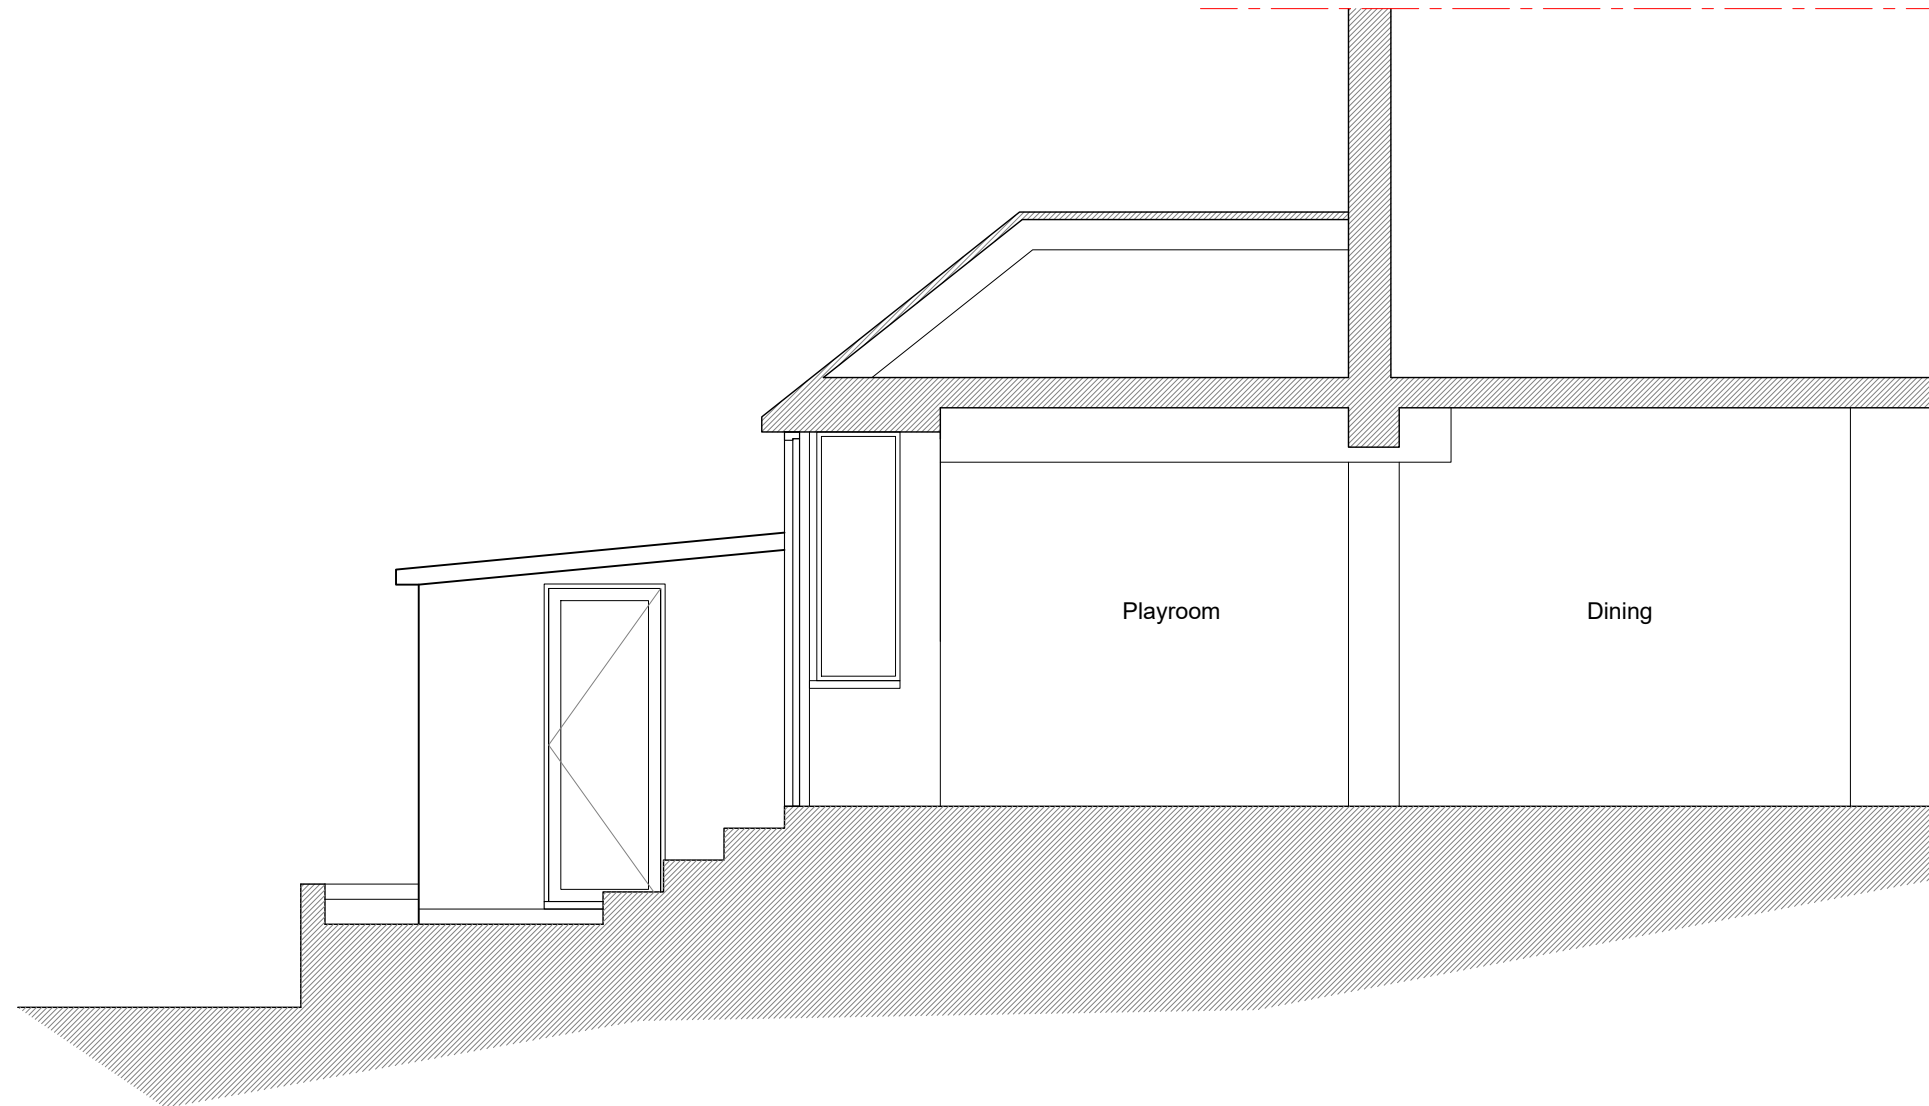

EXISTING SECTION B-B

JLArchitecture

Email: James@jlarchitecture.co.uk

Tel: 07763850450

Web: www.jlarchitecture.co.uk

CLIENT

ATHENA AND PANA

PROJECT

PROPOSED GARDEN RELANDSCAPING

ADDRESS

39 MICELHAM DOWN
LONDON
N12 7JJ


DRAWING


EXISTING SECTION

SCALE

1:50 on A3

DRAWN BY	DRWG NOS.	REV
JL	103	-

 

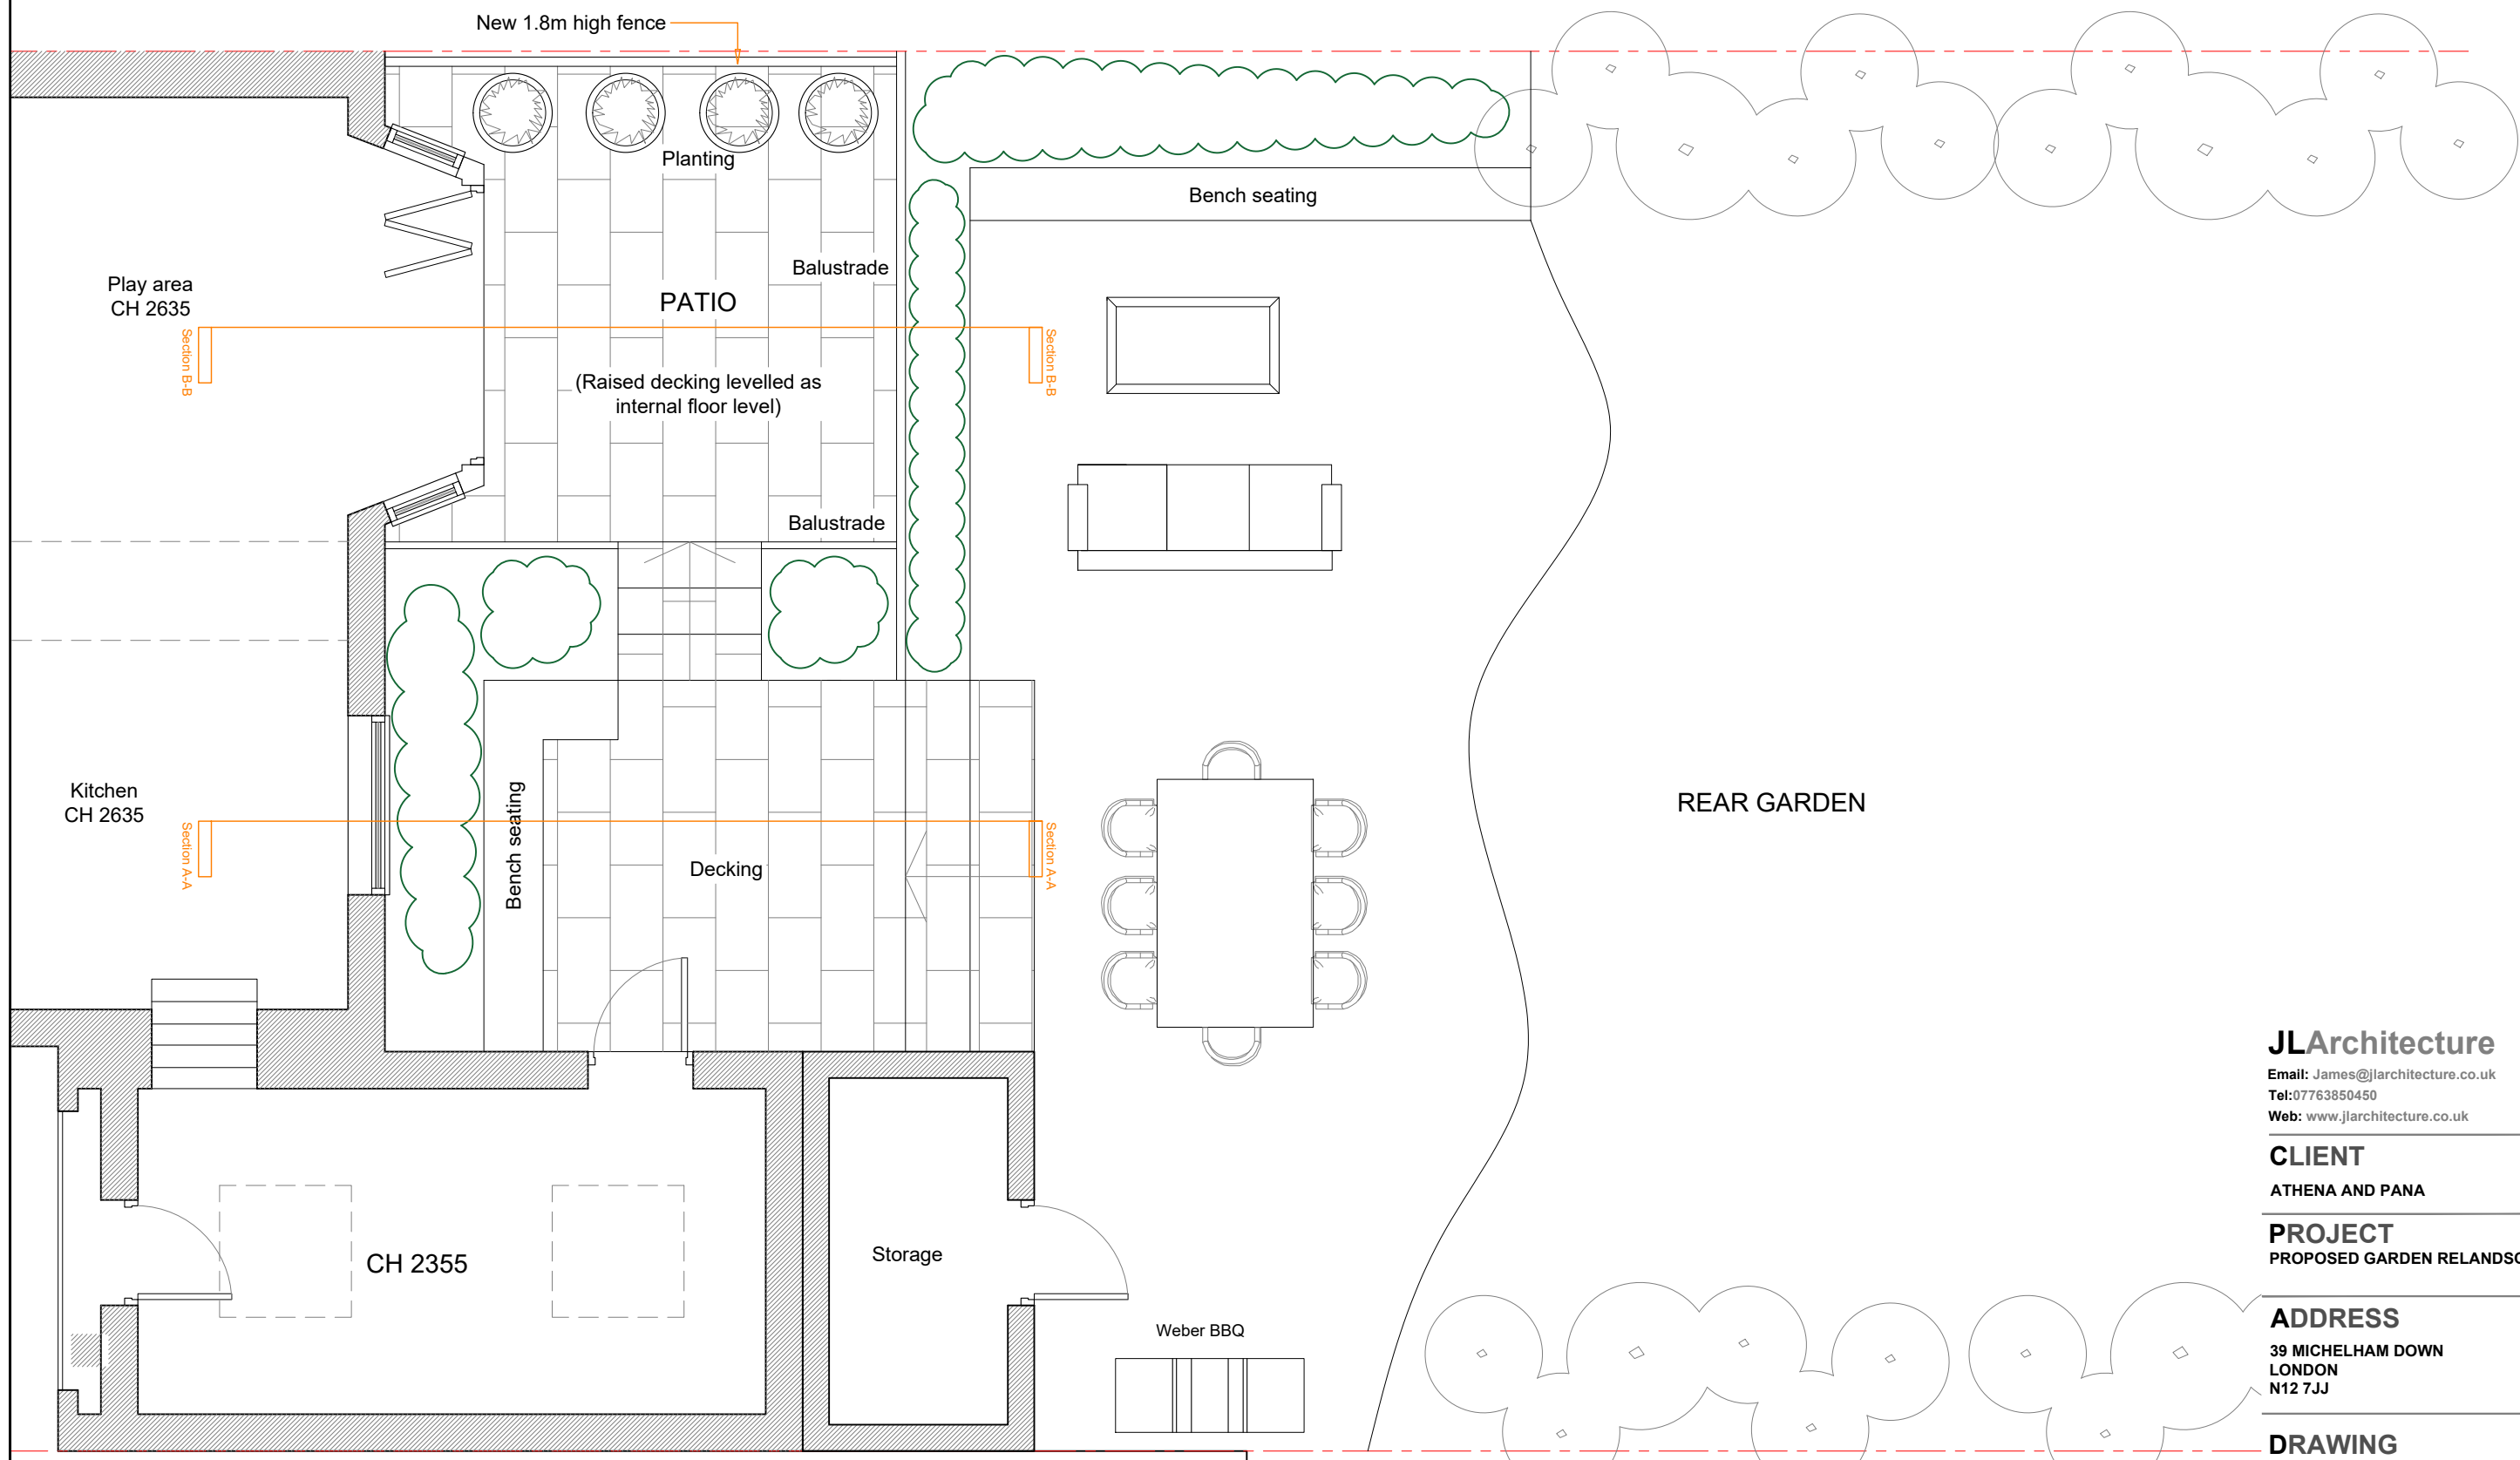

PROPOSED GROUND FLOOR PLAN

JLArchitecture

Email: James@jlarchitecture.co.uk
Tel: 07763850450
Web: www.jlarchitecture.co.uk

CLIENT

ATHENA AND PANA

PROJECT

PROPOSED GARDEN RELANDSCAPING

ADDRESS

39 MICHELHAM DOWN
LONDON
N12 7JJ


DRAWING


PROPOSED GROUND FLOOR PLAN

SCALE


1:50 on A3

DRAWN BY	DRWG NOS.	REV
JL	100	-

 

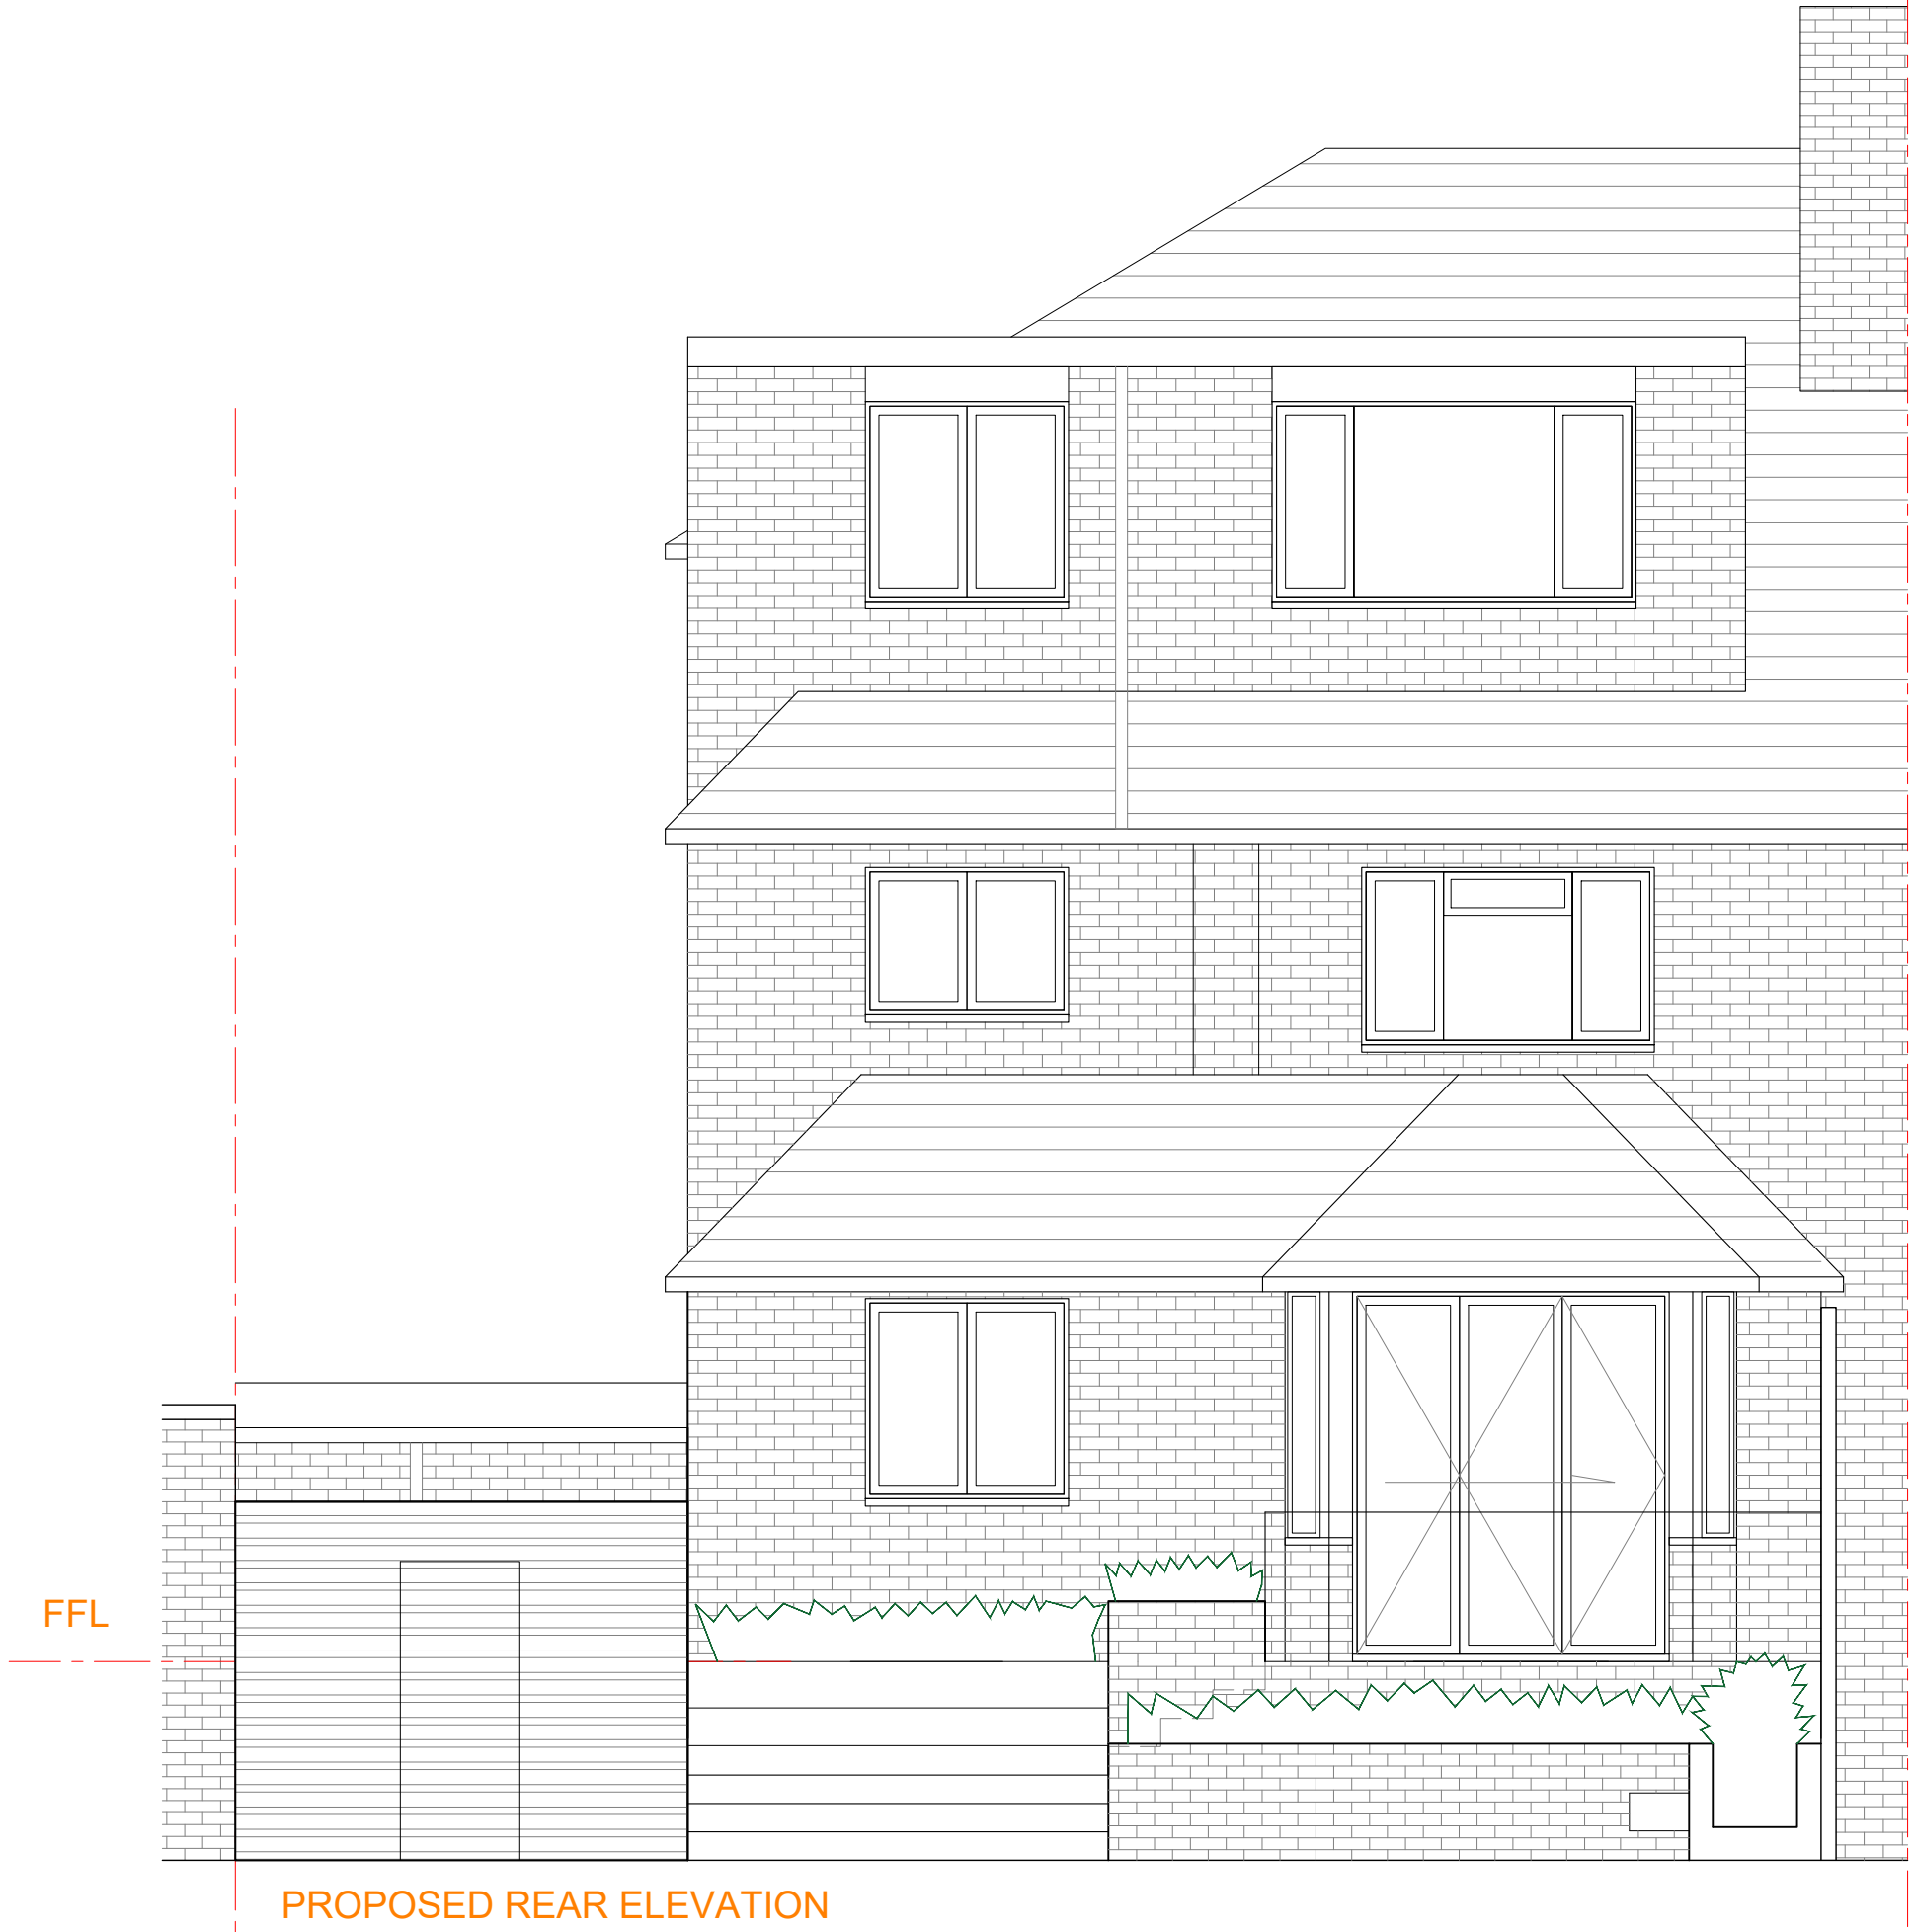

PROPOSED REAR ELEVATION

 

JLArchitecture

Email: James@jlarchitecture.co.uk
Tel: 07763850450
Web: www.jlarchitecture.co.uk

CLIENT

ATHENA AND PANA

PROJECT

PROPOSED GARDEN RELANDSCAPING

ADDRESS

39 MICELHAM DOWN
LONDON
N12 7JJ


DRAWING

PROPOSED REAR ELEVATION

SCALE

1:50 on A3

DRAWN BY	DRWG NOS.	REV
JL	201	-

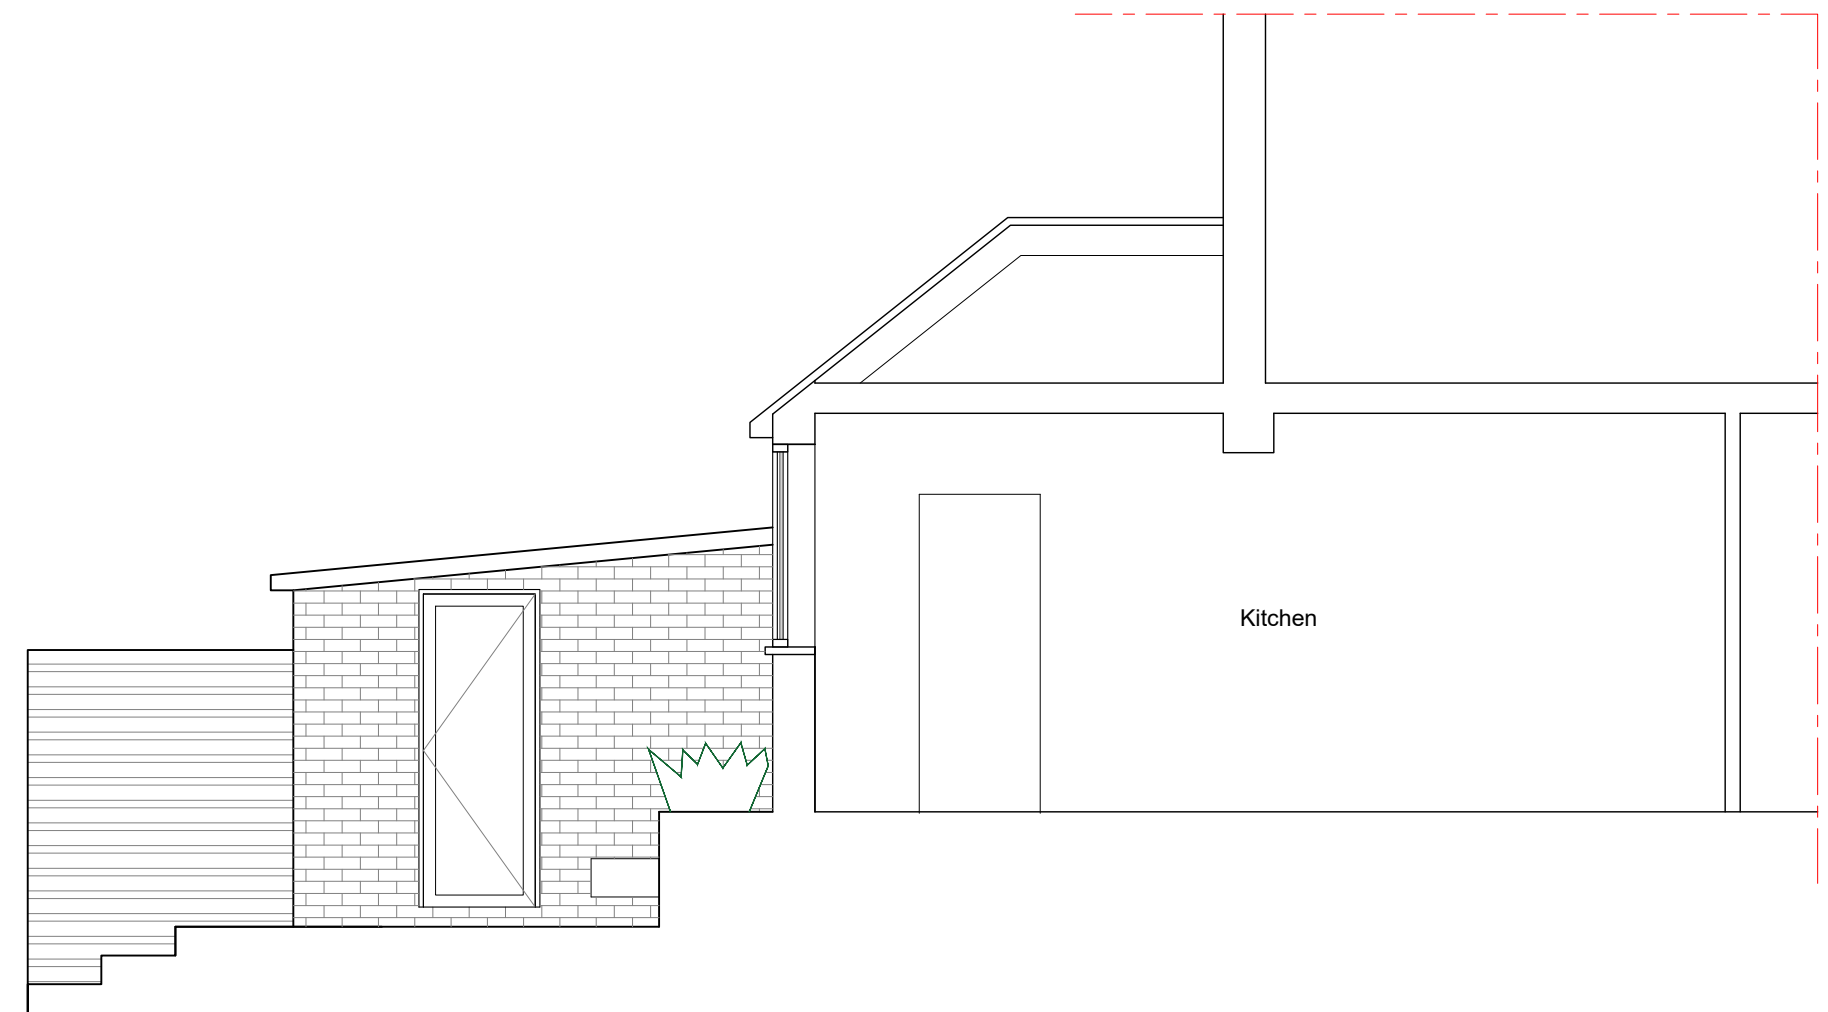

PROPOSED SECTION A-A

JLArchitecture

Email: James@jlarchitecture.co.uk

Tel: 07763850450

Web: www.jlarchitecture.co.uk

CLIENT

ATHENA AND PANA

PROJECT

PROPOSED GARDEN RELANDSCAPING

ADDRESS

39 MICELHAM DOWN
LONDON
N12 7JJ


DRAWING


PROPOSED SECTION

SCALE

1:50 on A3

DRAWN BY	DRWG NOS.	REV
JL	202	-

 

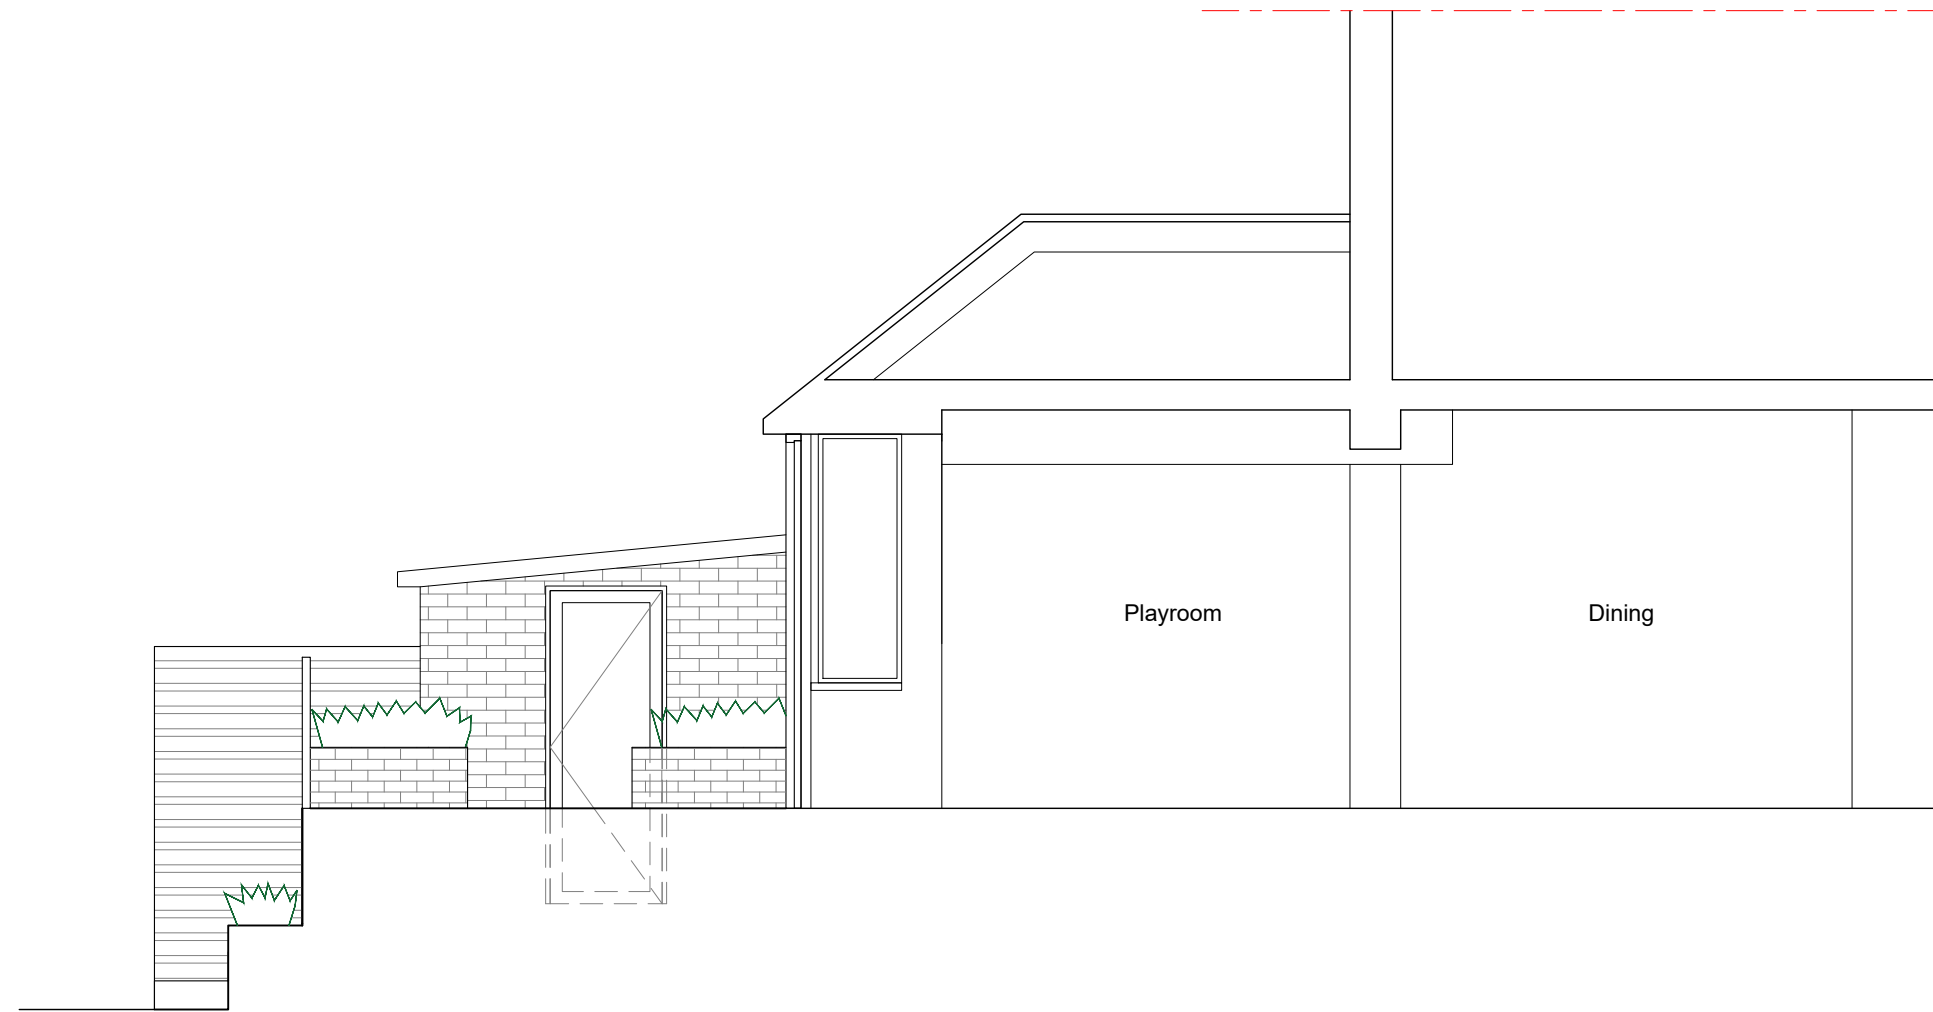

PROPOSED SECTION B-B

JLArchitecture

Email: James@jlarchitecture.co.uk

Tel: 07763850450

Web: www.jlarchitecture.co.uk

CLIENT

ATHENA AND PANA

PROJECT

PROPOSED GARDEN RELANDSCAPING

ADDRESS

39 MICELHAM DOWN
LONDON
N12 7JJ

DRAWING

PROPOSED SECTION

SCALE

1:50 on A3

DRAWN BY	DRWG NOS.	REV
JL	203	-

