



EXISTING FIRST FLOOR PLAN 1:50


- KEY:**
- ↕ DOUBLE SWITCH SOCKET (LOW LEVEL)
  - ↕ DOUBLE SWITCH SOCKET (HIGH LEVEL)
  - ↕ SINGLE SWITCH SOCKET (LOW LEVEL)
  - ↕ SINGLE SWITCH SOCKET (HIGH LEVEL)
  - ↕ ONE WAY LIGHT SWITCH
  - ↕ TWO WAY LIGHT SWITCH
  - ↕ SPUR OUTLET WITH REMOTE SWITCH
  - ↕ SHAVER SOCKET 110 VOLTS
  - ↕ TV AERIAL OUTLET
  - ↕ TELEPHONE POINT
  - ↕ PENDANT/ FEATURE LIGHT FITTING
  - ↕ DOWNLIGHTER
  - ↕ UPLIGHTER
  - ↕ FLUORESCENT LIGHT FITTING
  - ↕ EXTERNAL SENSOR SECURITY LIGHT
  - ↕ SMOKE ALARM
  - ↕ CARBON MONOXIDE DETECTOR
  - ↕ HEAT DETECTOR
  - ↕ SHOWER
  - ↕ SHOWER PULL SWITCH
  - ↕ DOOR BELL/ SOUNDER
  - ↕ DISTRIBUTION BOARD/ ELEC METER
  - ↕ GAS METER
  - ↕ CH CENTRAL HEATING CONTROL
  - ↕ RADIATOR
  - ↕ MECHANICAL EXTRACT FAN
  - ↕ BOILER FLUE
  - ↕ BOILER
  - ↕ ALARM CONTROL PANEL
  - ↕ MOVEMENT JOINT
  - ↕ EMERGENCY ESCAPE WINDOW
  - ↕ EXTERNAL TAP
  - ↕ AIR BRICK
  - ↕ RODDING EYE
  - ↕ G GULLEY
  - ↕ FD FIRE DOOR
  - ↕ JOIST SPAN DIRECTION BELOW

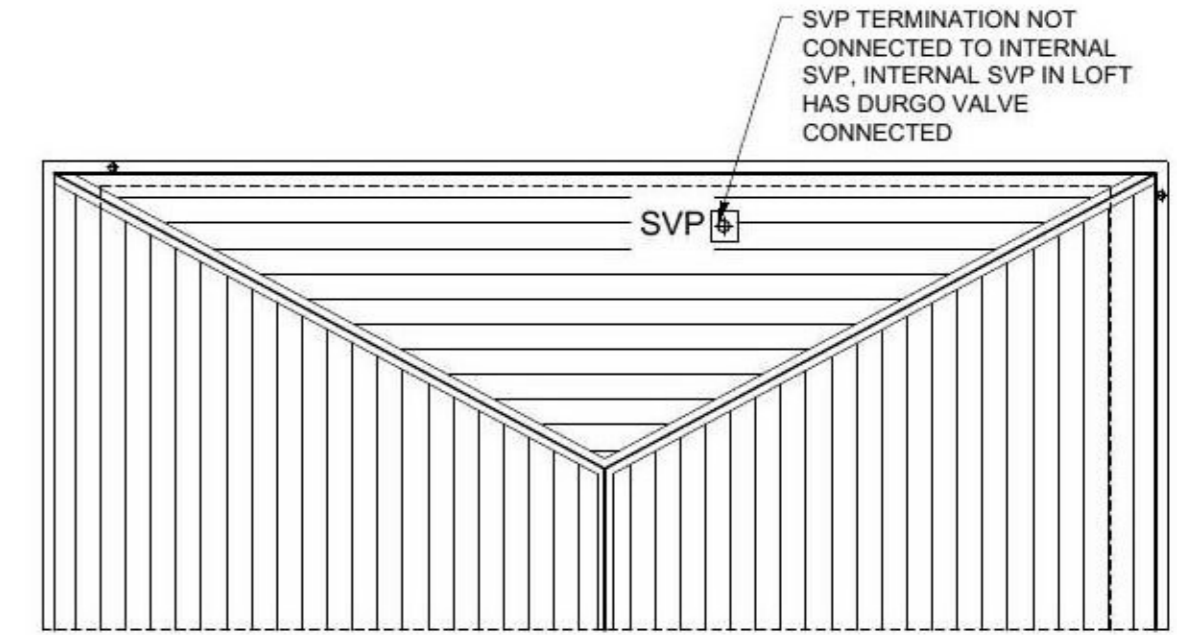


EXISTING ROOF PLAN 1:100

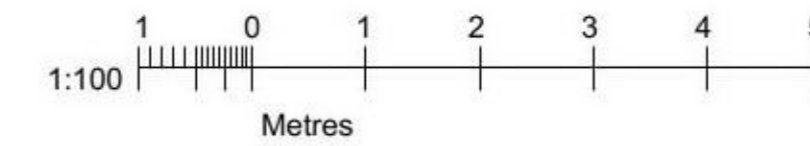


EXISTING FRONT ELEVATION 1:100

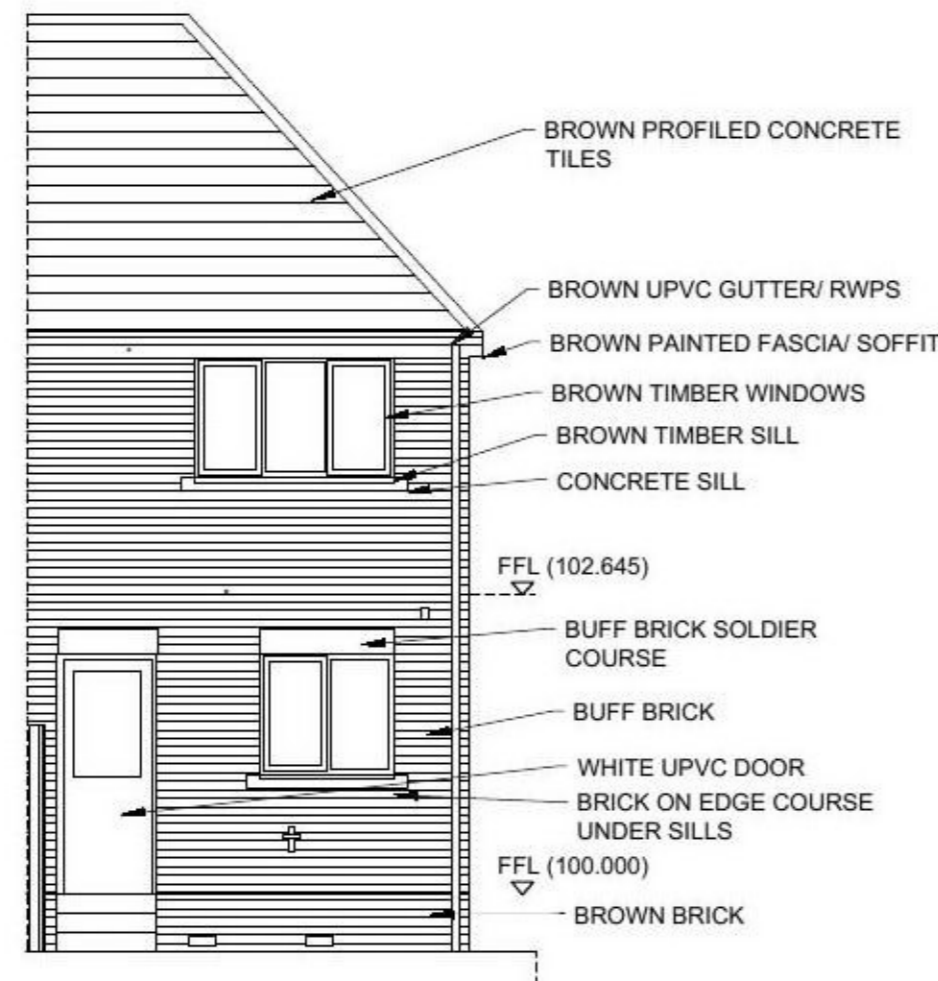

EXISTING REAR ELEVATION 1:100

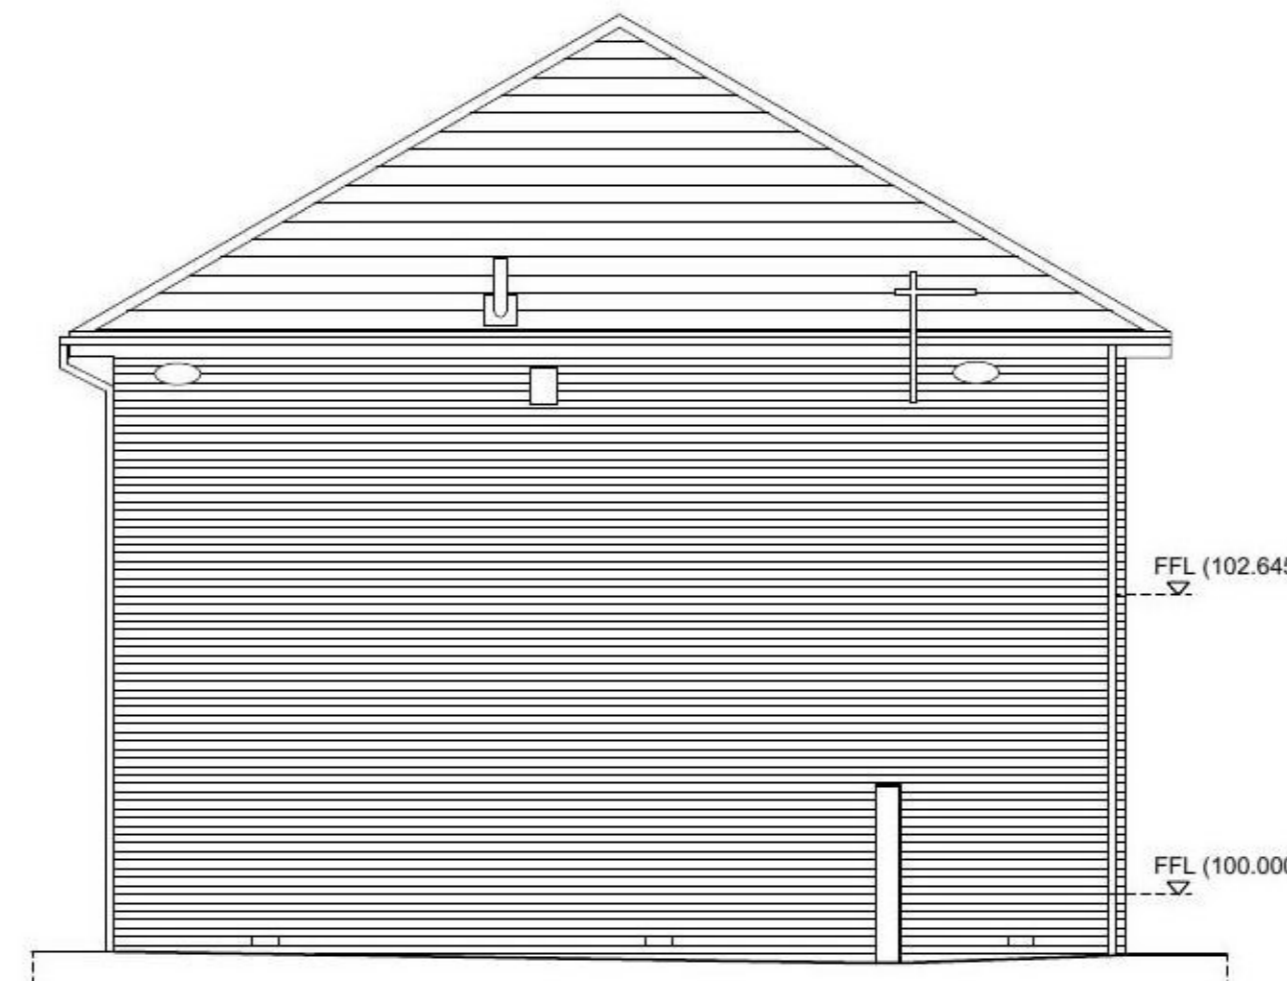

EXISTING SIDE ELEVATION 1:100

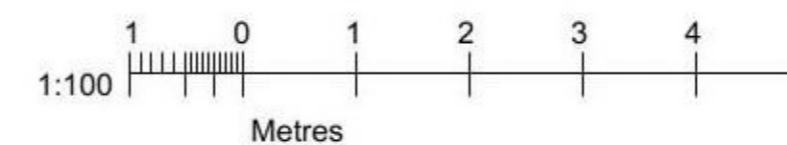

**A:B Studio**  
Chartered Architects Ltd

www.ab-architects.co.uk  
colin.thompson@ab-architects.co.uk

32 Langside Place, Glasgow, G41 3DL

CLIENT: JAMIE HENRY & RAFAEL VENSON  
PROJECT: 15 MAVISBANK GARDENS  
DRAWING TITLE: EXISTING 1ST FLOOR/ ROOF PLAN/ ELEVS  
DRAWING STATUS: PLANNING/ WARRANT  
DATE: 14-10-20 DRAWING NO: 20032/03 SCALE: 1:50/100@A3