

**Notes**

This document and its design content is copyright © and is the property of Rocket Architectural Design Ltd (RAD). It may not be reproduced without their expressed permission. It shall be read in conjunction with all other associated project information including models, specifications, schedules and related consultants drawings and documentation. For Planning purposes only. Figured dimensions only are to be used. All dimensions must be checked on site by the Contractor prior to the commencement of any fabrication or building works. Immediately report any discrepancies, errors or omissions to RAD prior to the commencement of any fabrication or building works. If in doubt please ASK.

**Revisions**


Rev	Note / Drawn By	Date




Extg Front Elevation  
- 1:50



Extg Side Elevation  
- 1:50

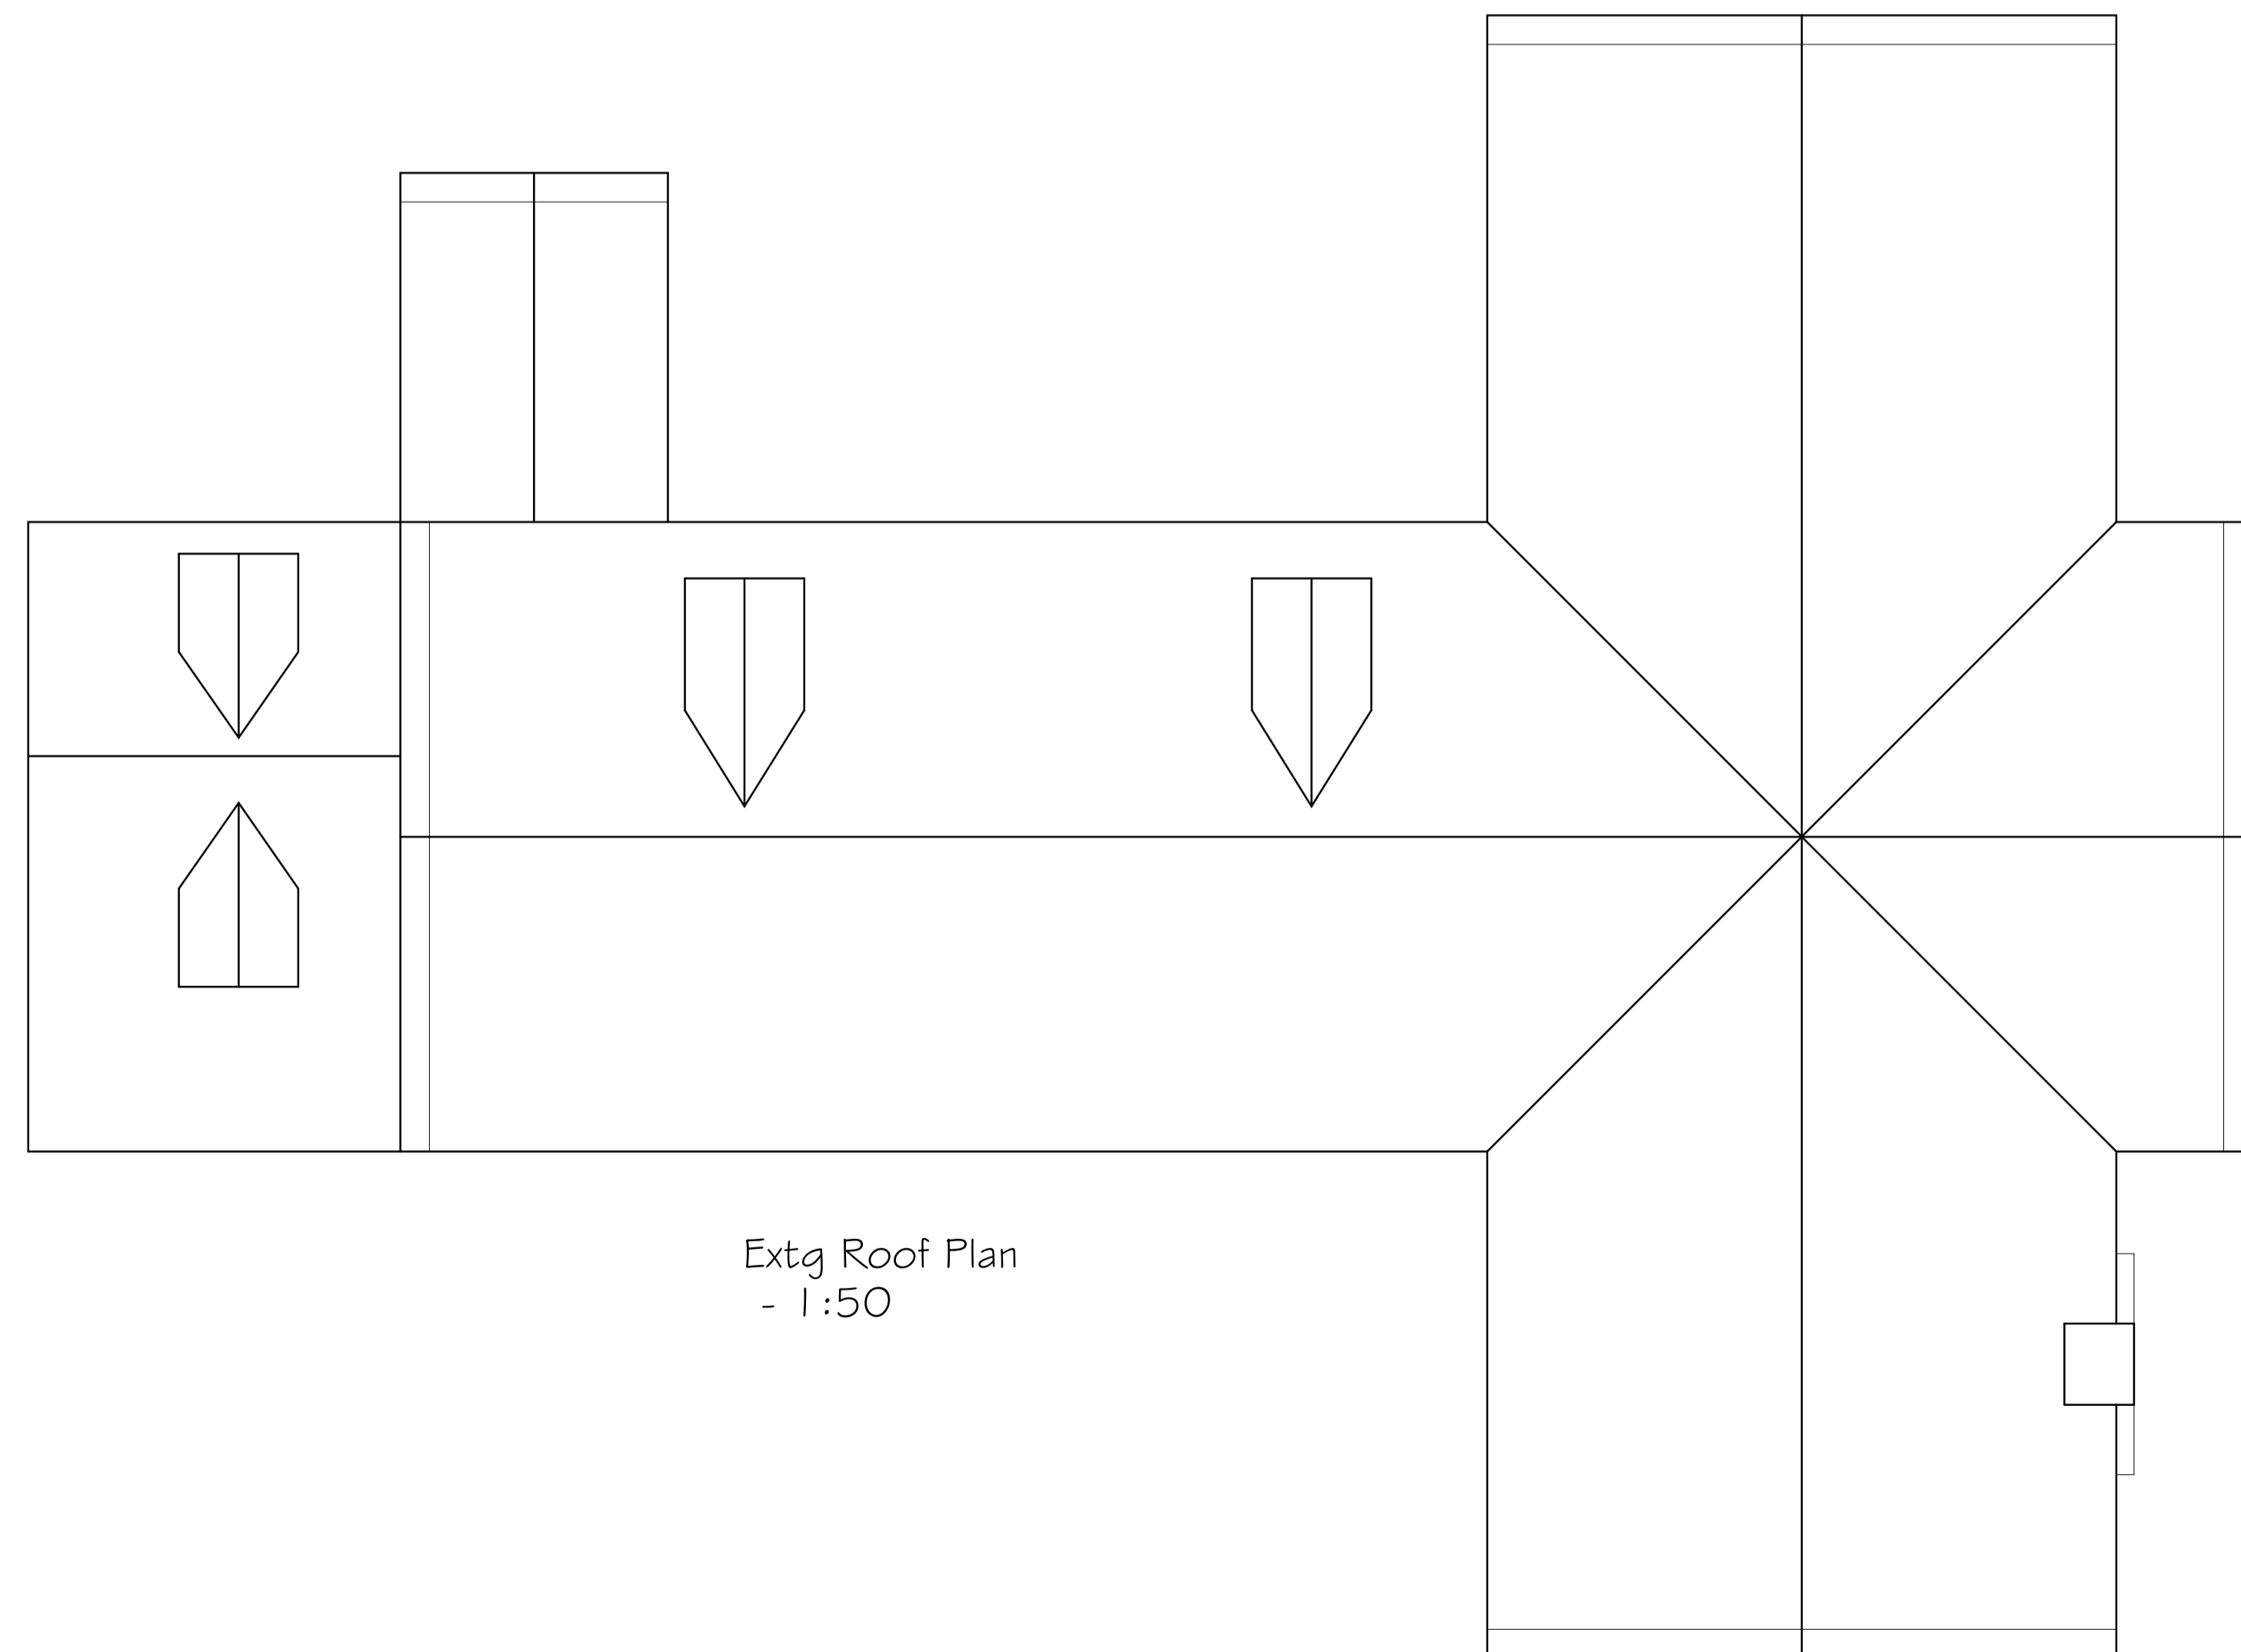



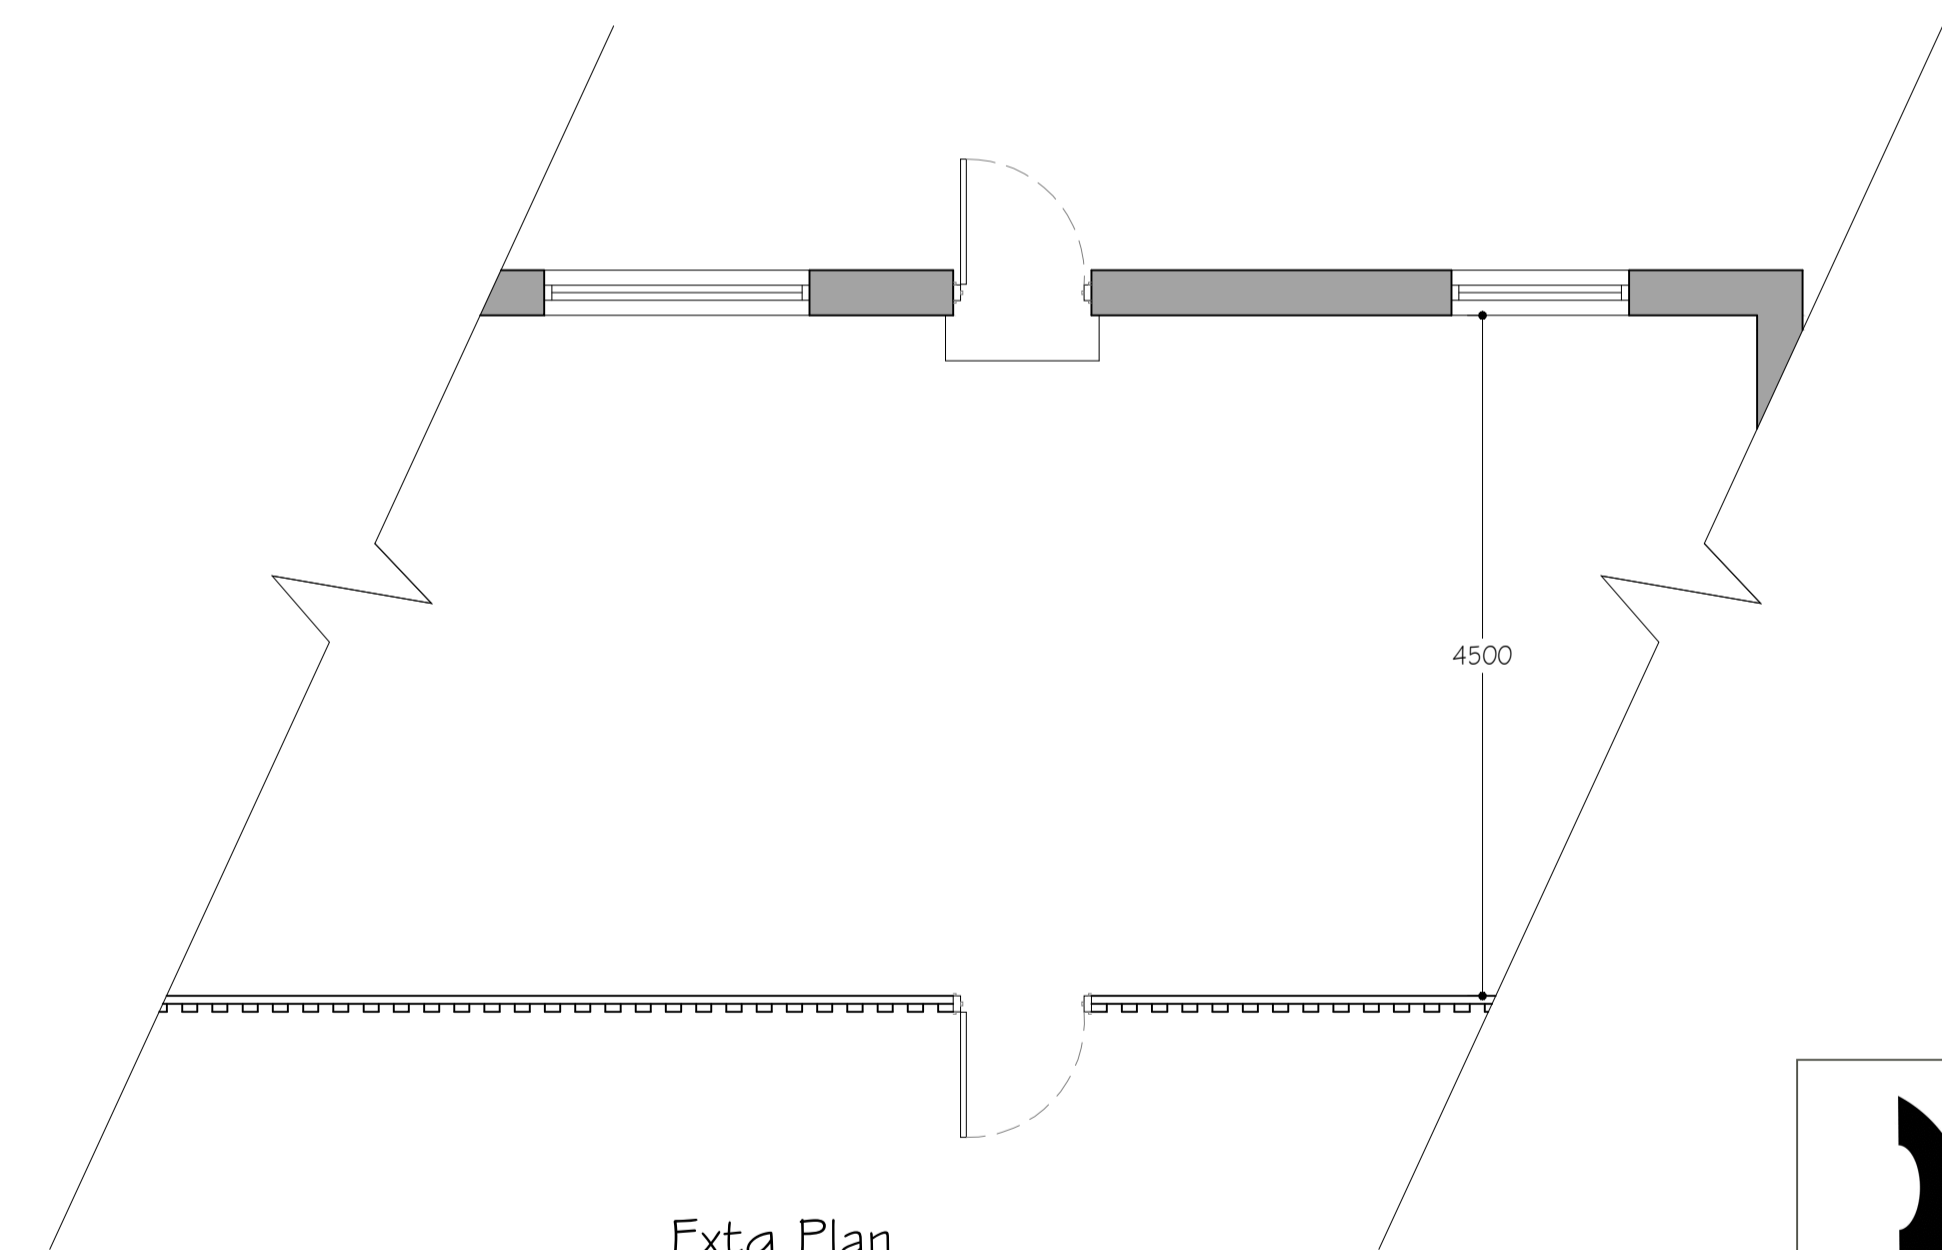


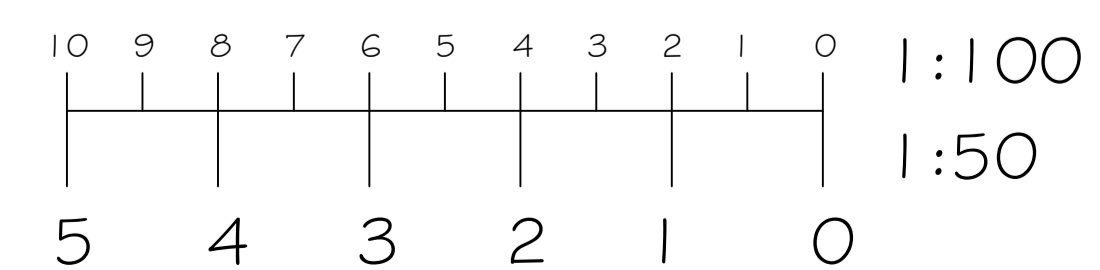
Extg Roof Plan  
- 1:50



Extg Plan  
- 1:50

**Key**

-  Existing Walls
-  Proposed Walls
-  Structure Below
-  Structure Above
-  Structure Removed



**Project Title**  
Addition of an entrance porch at: Haining Head Farm, Bellingham, Northumberland, NE48 2HZ.

**Client**  
Mr A Breckons

**Drawing Title**  
Extg Plans

**Scale** @ A1 1:50 **Project No. / DWG No. / Rev No.** 20-031 / 01 / A

**Drawing Status**  
Info

**Drawn By** GDH **Checked By** **Date** 07.01.21

e: anthony@rocketarchitecturaldesign.com  
m: 07793943399  
w: www.rocketarchitecturaldesign.com