



Notes:

Action:	Comments:
A Approved	
B Approved with Comments	
C Not approved resubmit	

Client's signature: _____
 Approval date: _____

Date	Revisions



Qwerk Ltd, Unit 31, North Luton Industrial Estate,
 Sedgwick Road, Luton, Bedfordshire, LU4 9DT
 t 01582 585 100 e info@qwerk.biz w www.qwerk.biz

CLIENT:
Exposure

PROJECT:
**Treehouse Hotel London
 Social Distancing Out Door Area**


TITLE:
**Layout Plan
 Option 5**

SCALE: **As shown @A1** DATE: **22.07.20**


DRAWN BY: **KH** CHECKED BY: _____

JOB No: **4124** DRWG No: **01F**


This drawing and all the information here on is copyright and remains the property of Qwerk Ltd, any breach of this copyright will be prosecuted. Wherever figured dimensions are given they are to be accepted in preference to scaled sizes. The contractors are responsible for verifying all dimensions here on before putting any affected work in hand.

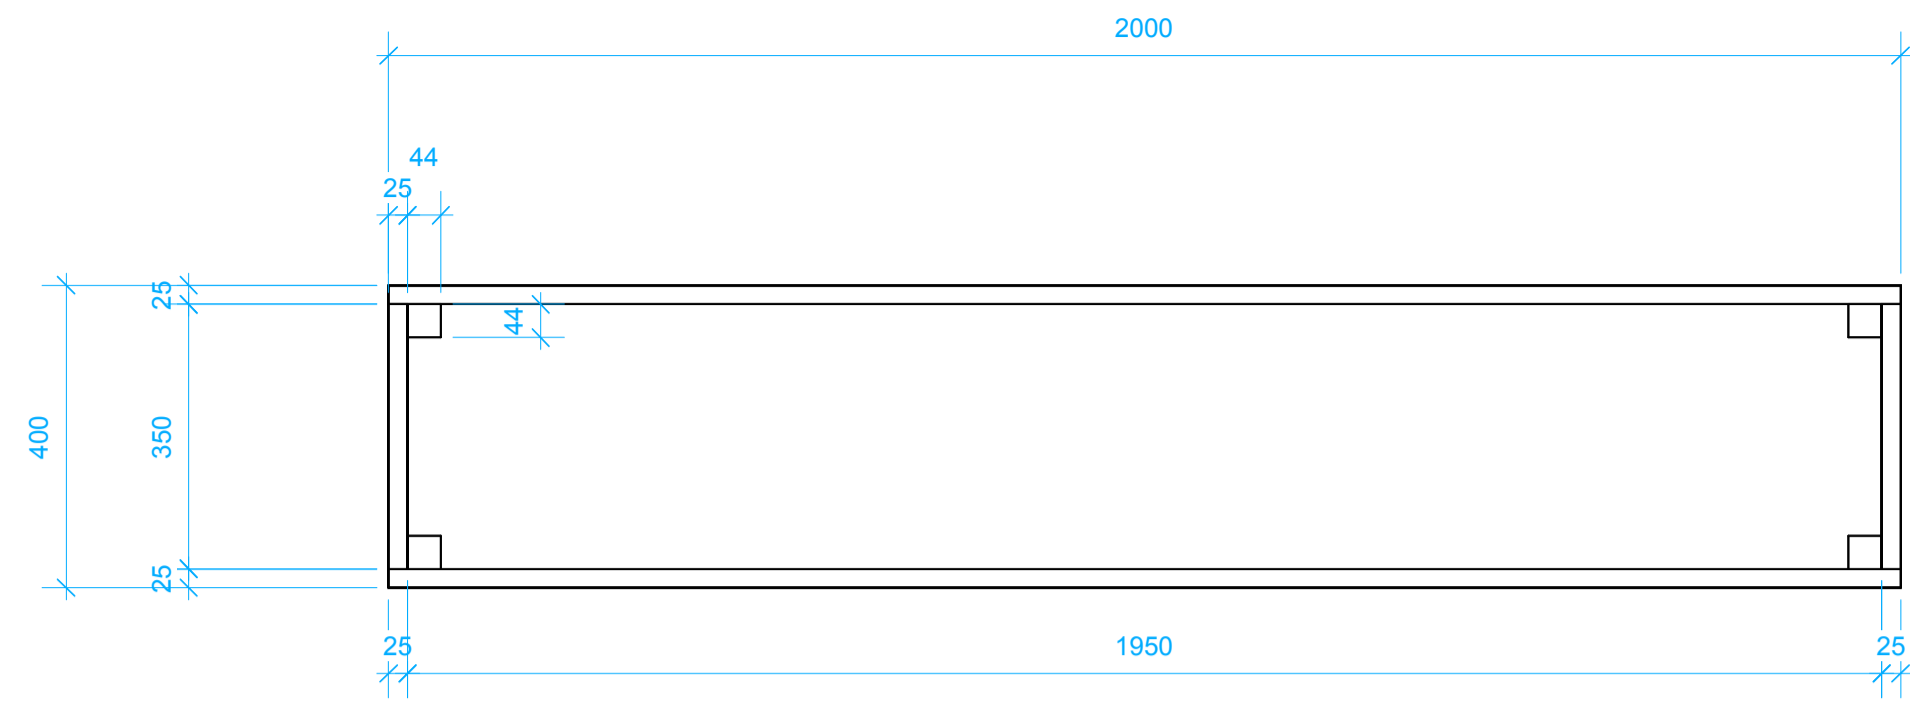


3 Plan Scale: 1:10

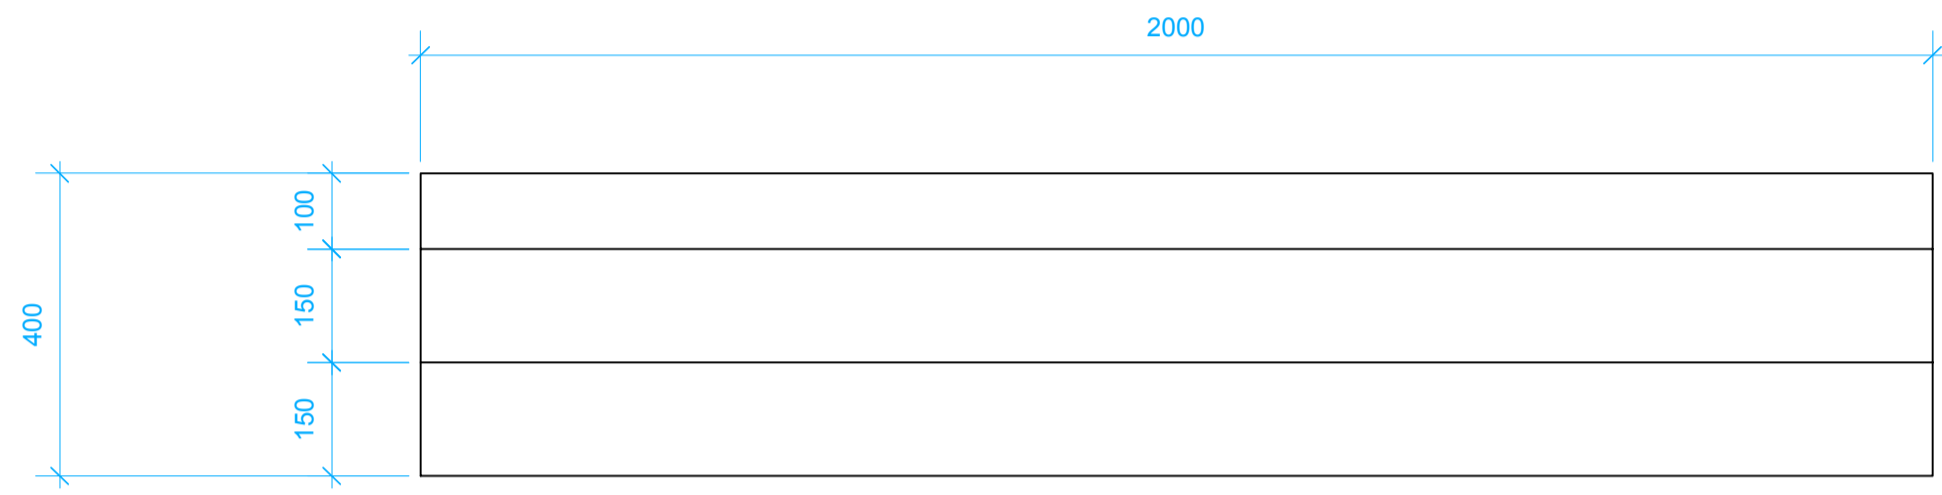


4 Front Elevation Scale: 1:10

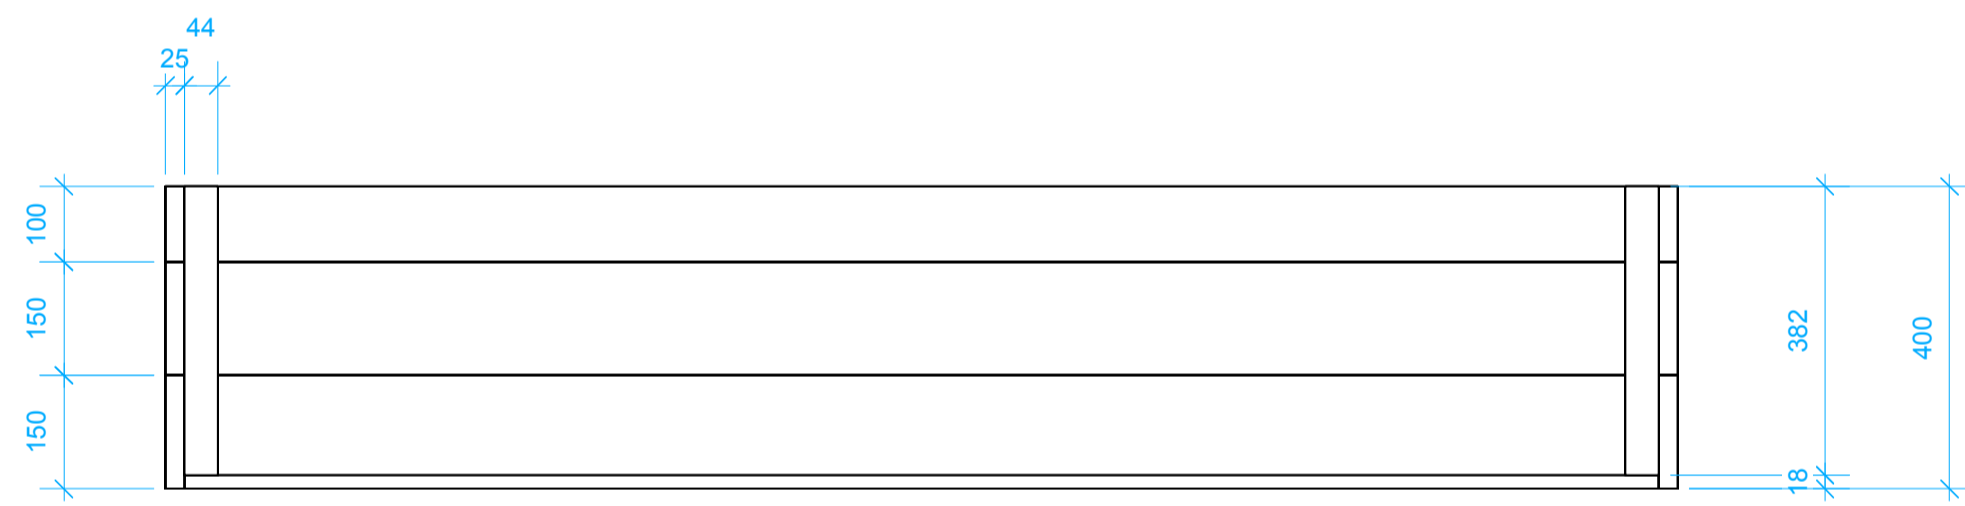


5 Long Section Scale: 1:10

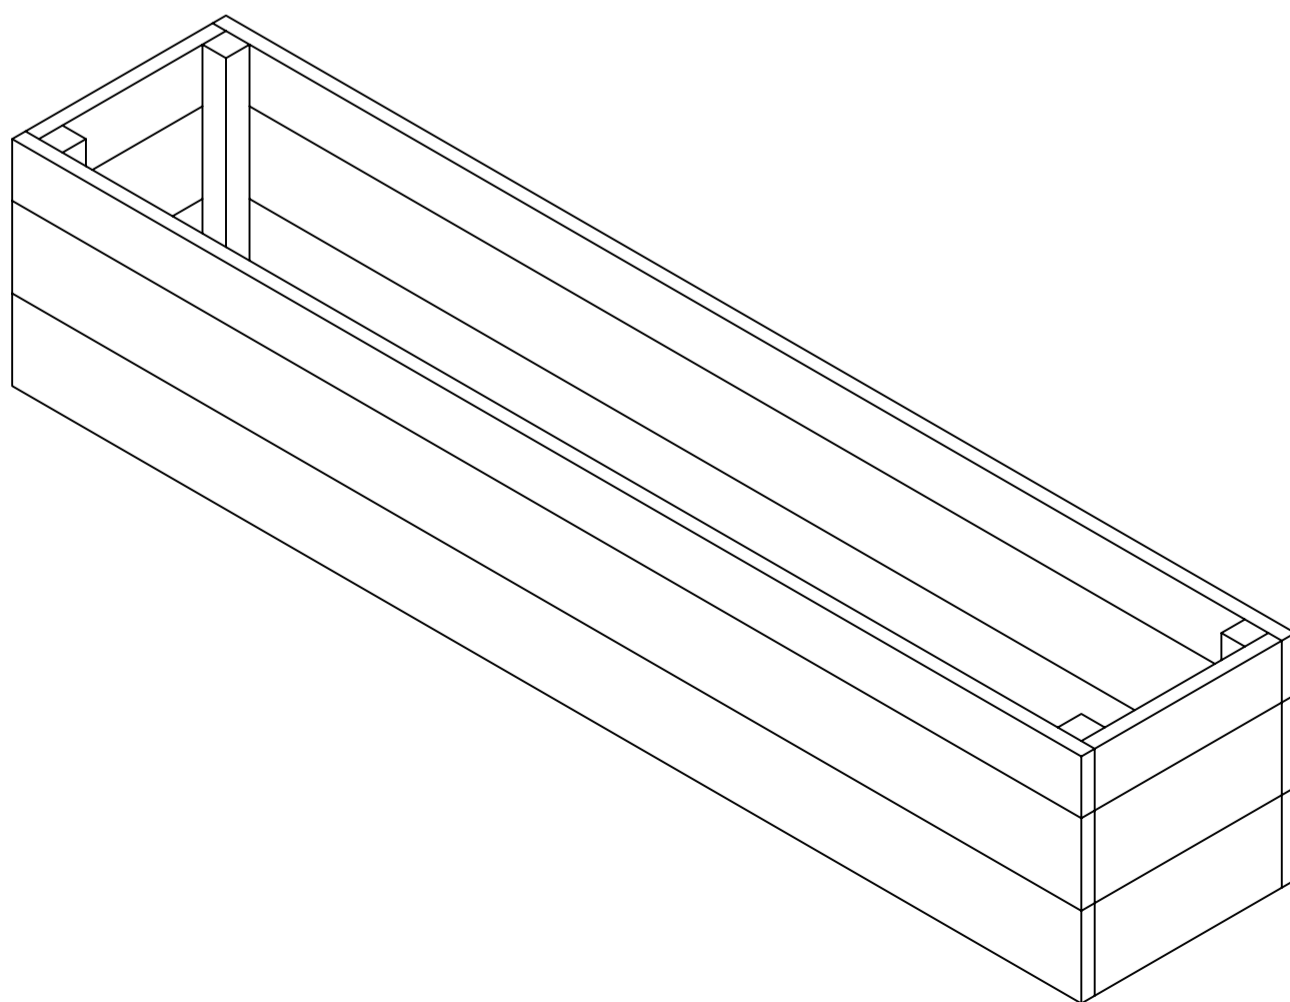


Quantity 8 off required

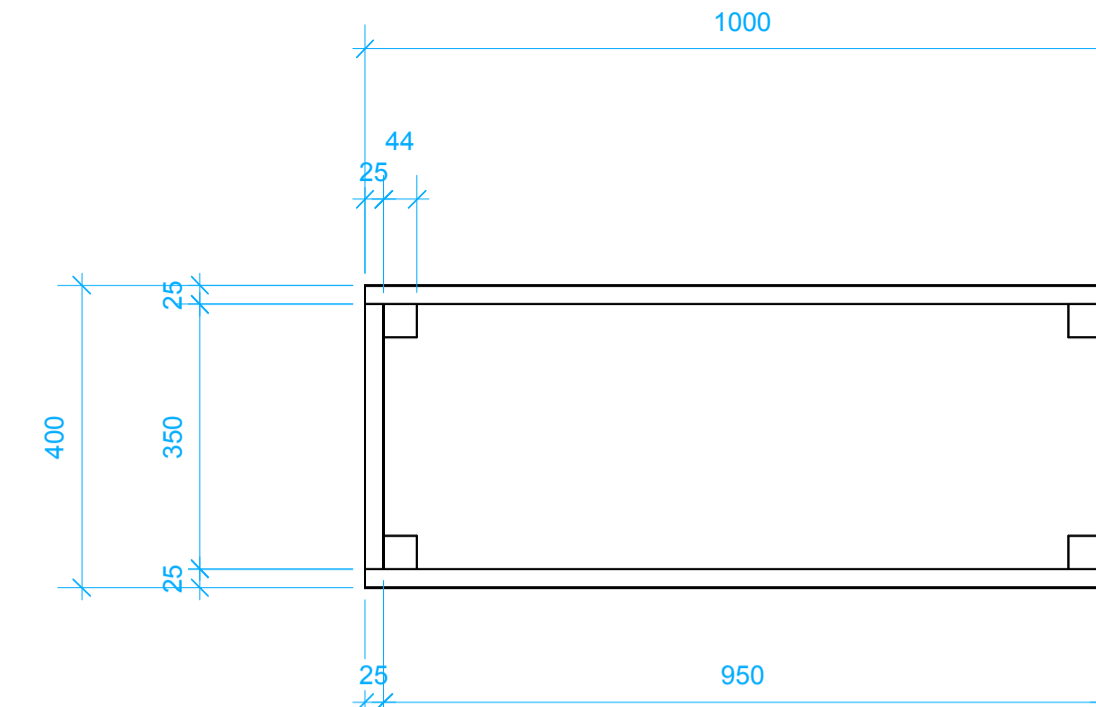


6 Plan Scale: 1:10

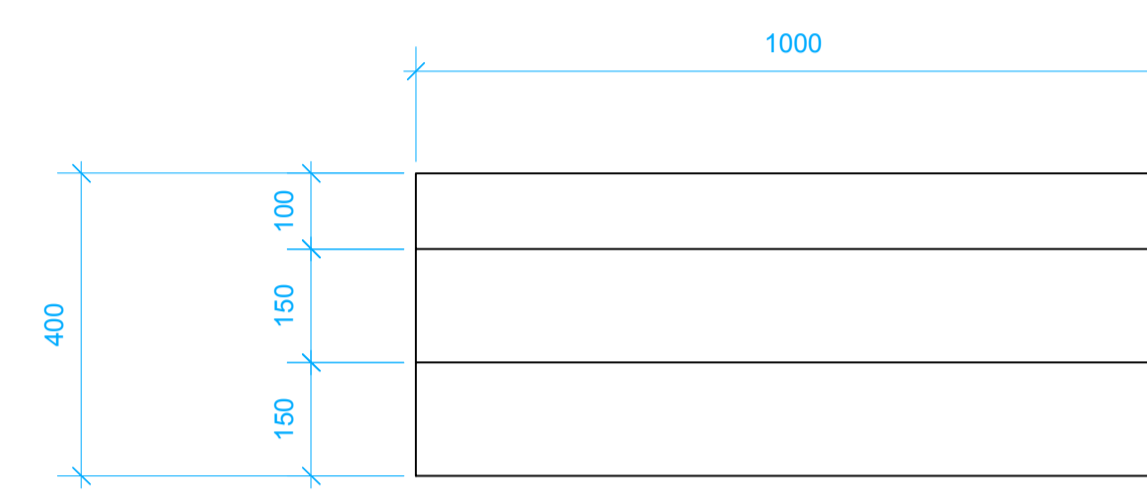

7 Front Elevation Scale: 1:10

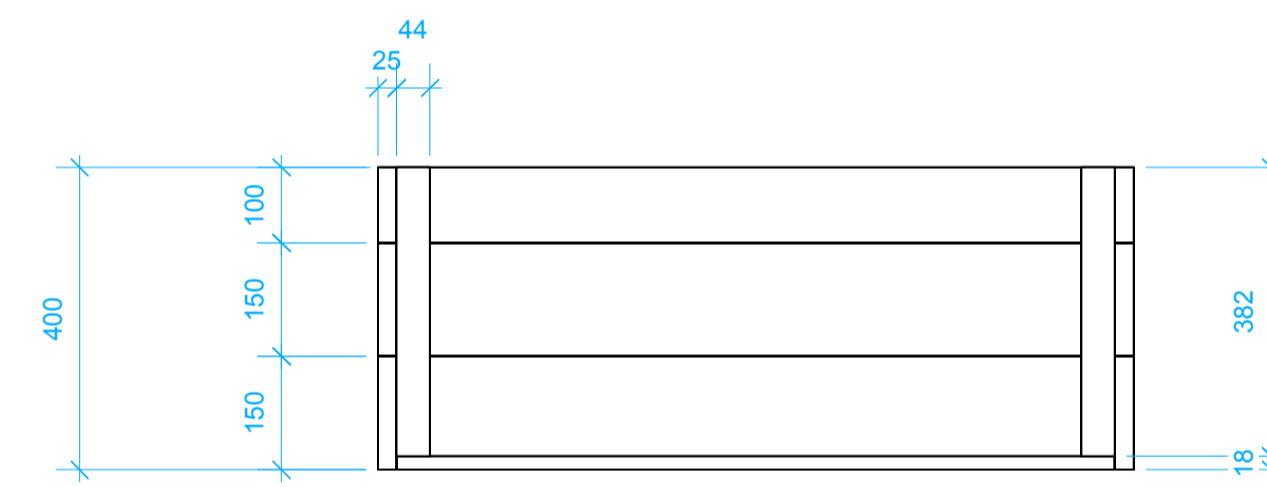

8 Long Section Scale: 1:10

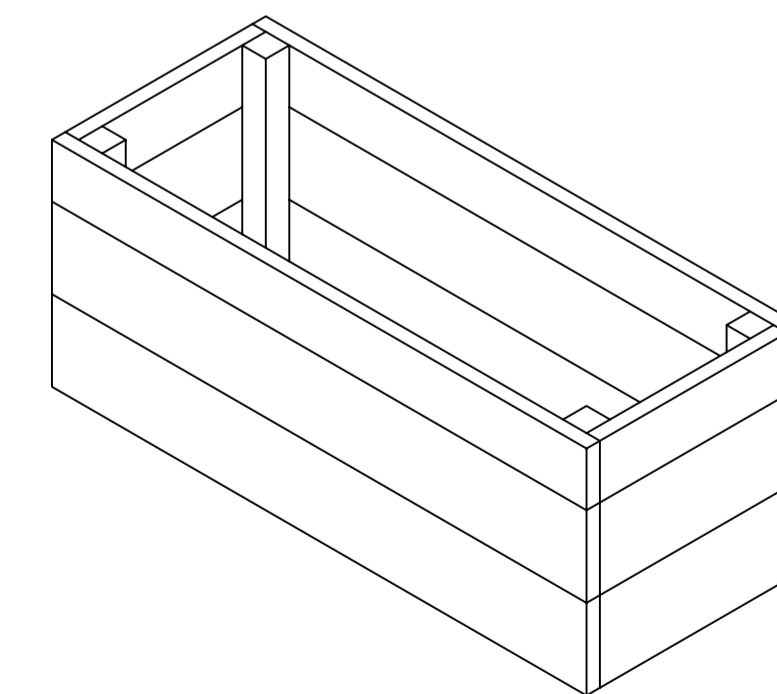

Quantity 2 off required

Notes:

- 18mm Wisa Plywood Base. Clear exterior varnish coated on both sides. Drill 4 equally spaced 20mm holes in base to allow rain water to escape.
- 2" x 2" Exterior grade Softwood corner supports.
- Cladding 25mm x 150mm Pressure treated exterior timber with wood stain finish. Colours t.b.c.

Action:	Comments:
A	Approved
B	Approved with Comments
C	Not approved resubmit
Client's signature:	
Approval date:	
A	
Date	Revisions



Qwerk Ltd, Unit 31, North Luton Industrial Estate, Sedgwick Road, Luton, Bedfordshire, LU4 9DT
 t 01582 585 100 e info@qwerk.biz w www.qwerk.biz

CLIENT: Exposure

PROJECT: Treehouse Hotel London Social Distancing Out Door Area


TITLE: 2m x 400mm x 400mm Planters & 1m x 400mm x 400mm Planters

SCALE: As shown @A1 DATE: 22.07.20


DRAWN BY: KH CHECKED BY:

JOB No: 4124 DRWG No: 02A


This drawing and all the information here on is copyright and remains the property of Qwerk Ltd., any breach of this copyright will be prosecuted. Wherever figured dimensions are given they are to be accepted in preference to scaled sizes. The contractors are responsible for verifying all dimensions here on before putting any affected work in hand.

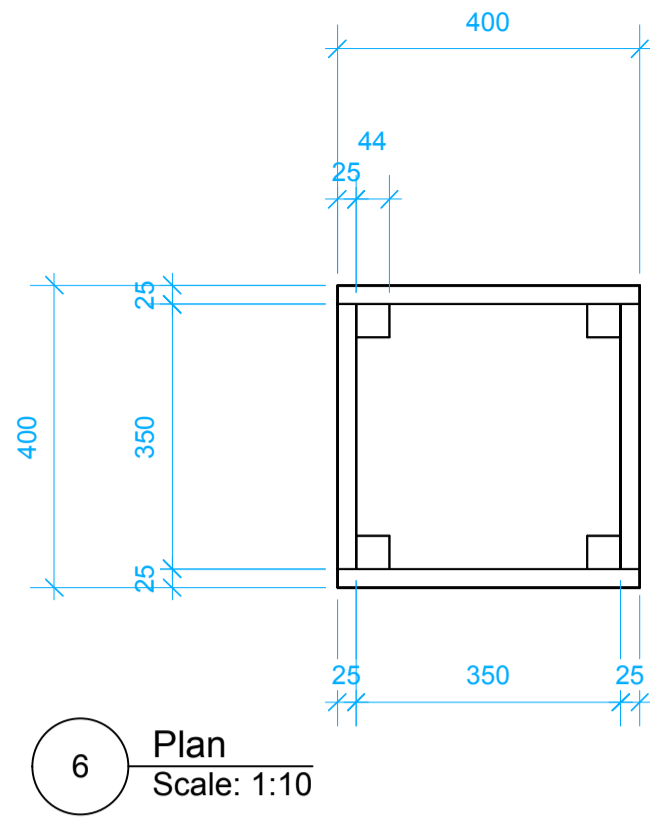


6 **Plan**
Scale: 1:10

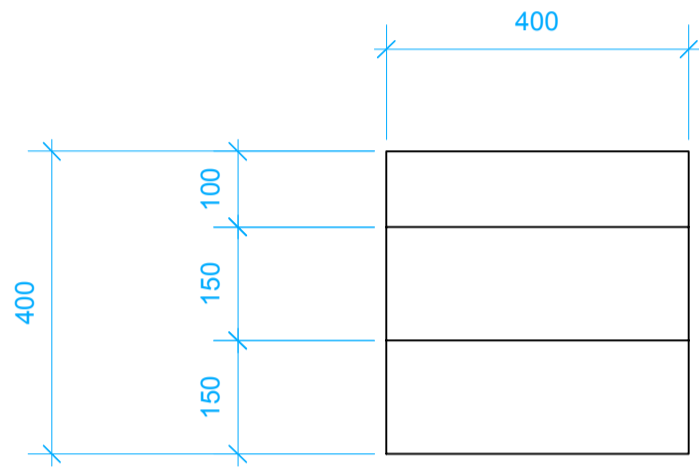


7 **Front Elevation**
Scale: 1:10

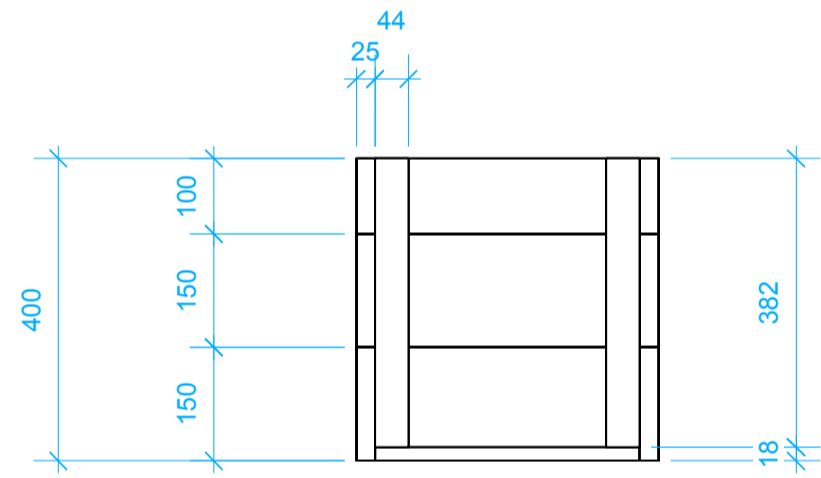


8 **Long Section**
Scale: 1:10

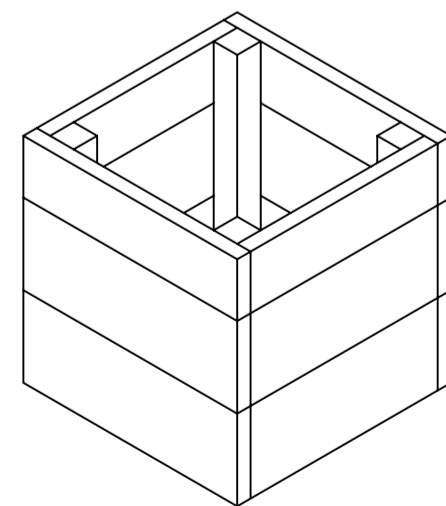


Quantity 4 off required

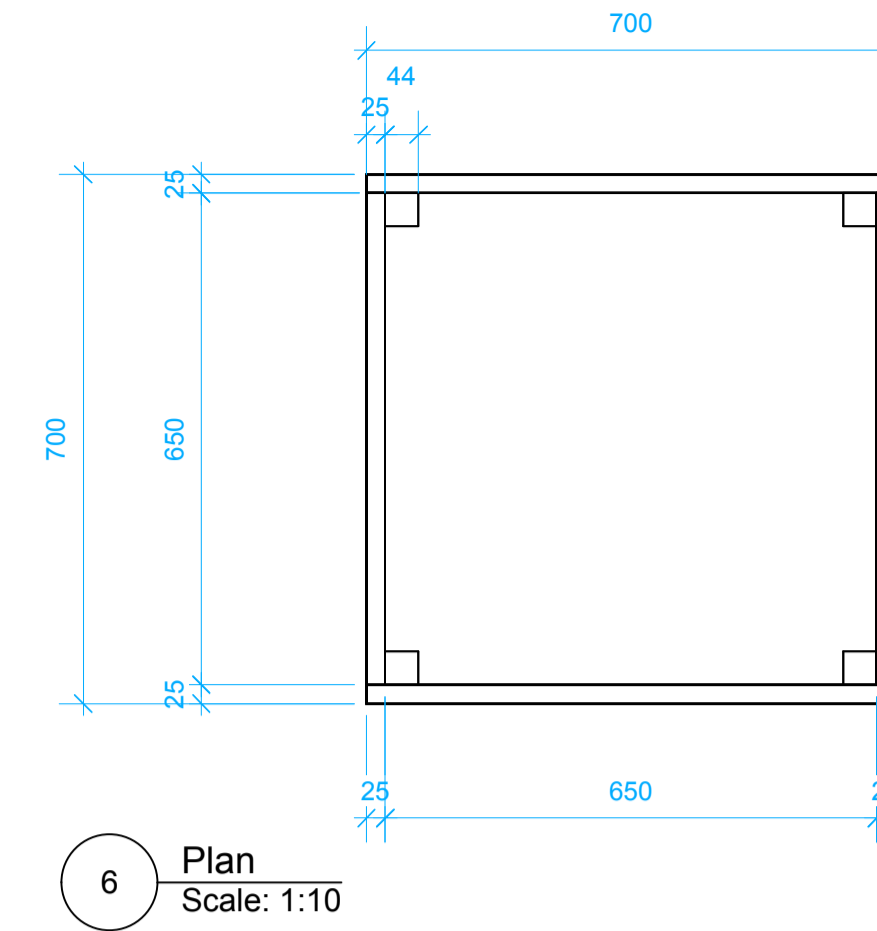


6 **Plan**
Scale: 1:10

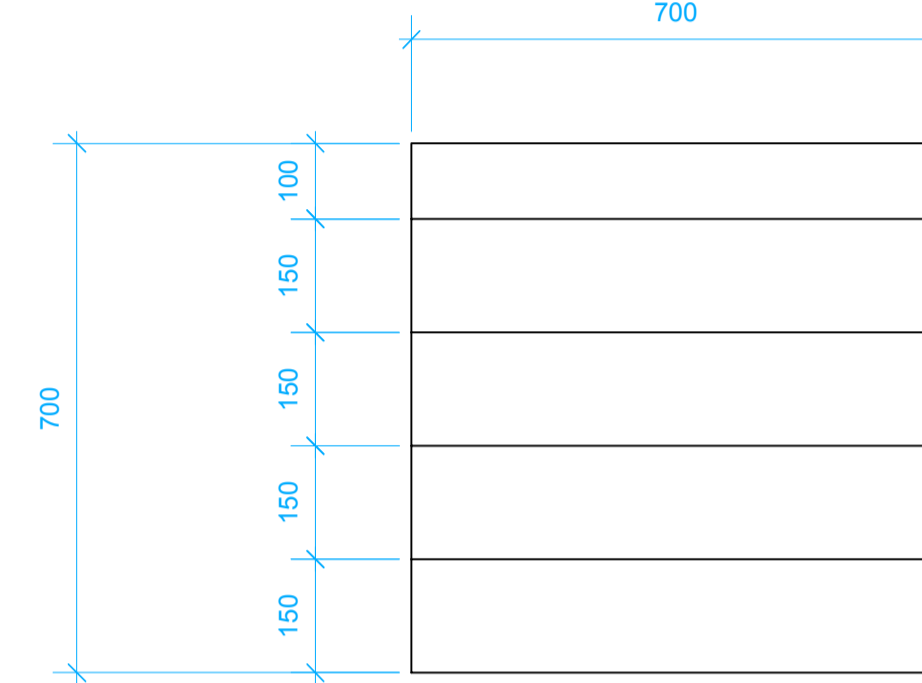

7 **Front Elevation**
Scale: 1:10

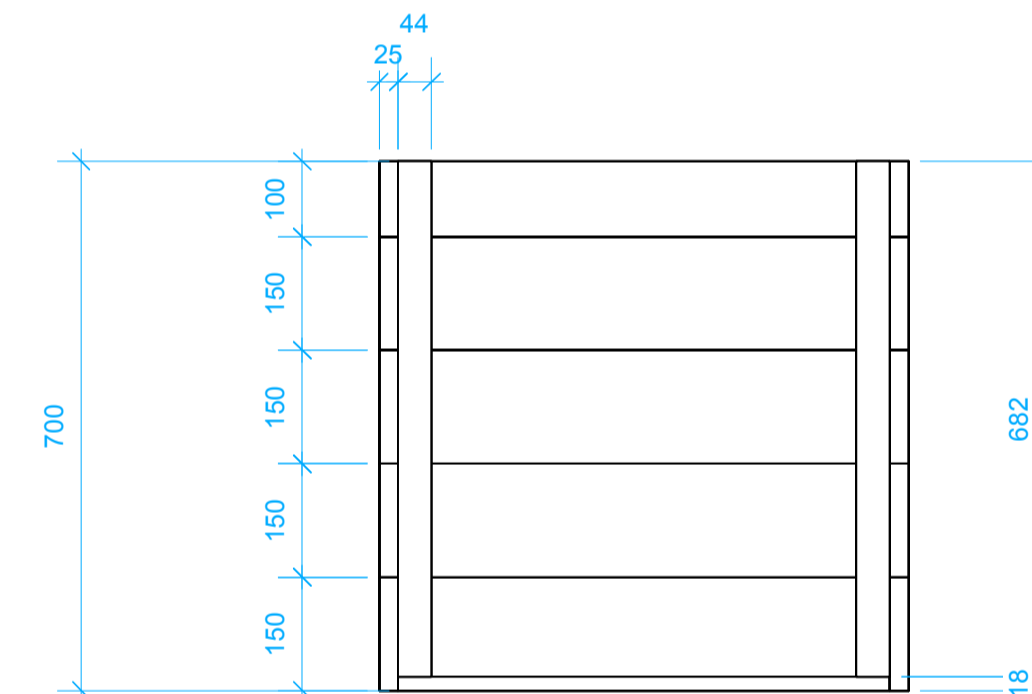

8 **Long Section**
Scale: 1:10

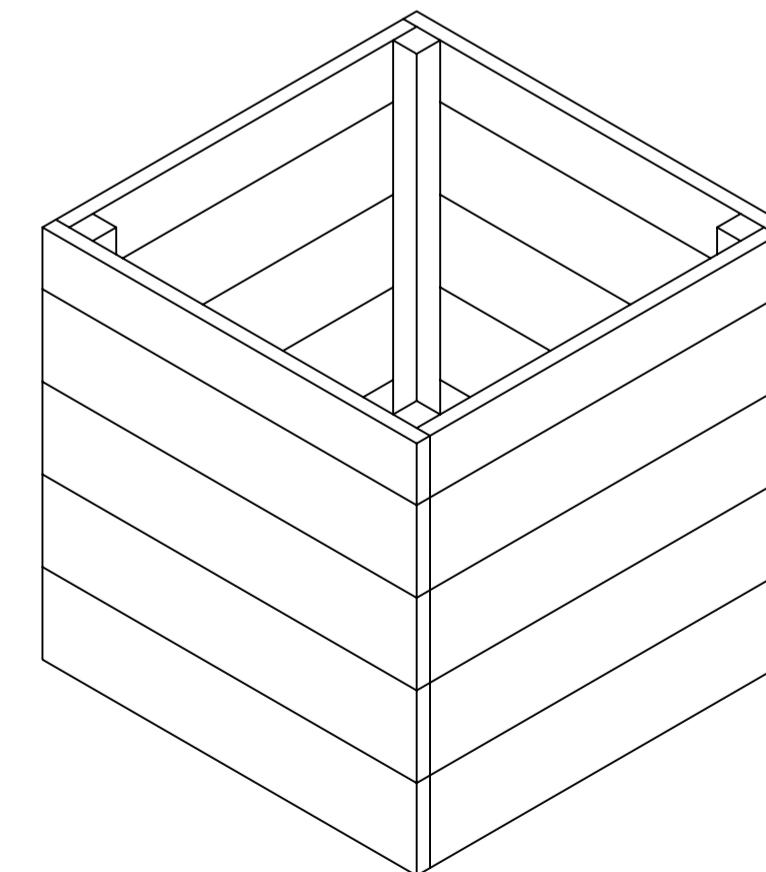

Quantity 3 off required

Notes:

18mm Wisa Plywood Base. Clear exterior varnish coated on both sides.
Drill 4 equally spaced 20mm holes in base to allow rain water to escape.

2" x 2" Exterior grade Softwood corner supports.

Cladding 25mm x 150mm Pressure treated exterior timber with wood stain finish. Colours T.b.c.

Action:	Comments:
A Approved	
B Approved with Comments	
C Not approved resubmit	

Client's signature:
Approval date:

A		
Date	Revisions	

qwerk®

Qwerk Ltd, Unit 31, North Luton Industrial Estate,
Sedgwick Road, Luton, Bedfordshire, LU4 9DT
t 01582 585 100 e info@qwerk.biz w www.qwerk.biz


CLIENT:
Exposure

PROJECT:
**Treehouse Hotel London
Social Distancing Out Door Area**


TITLE:
**400mm x 400mm x 400mm &
700mm x 700mm x 700mm Planters**

SCALE: As shown @A1	DATE: 21.07.20
DRAWN BY: KH	CHECKED BY:
JOB No: 4124	DRWG No: 03


This drawing and all the information here on is copyright and remains the property of Qwerk Ltd., any breach of this copyright will be prosecuted. Wherever figured dimensions are given they are to be accepted in preference to scaled sizes. The contractors are responsible for verifying all dimensions here on before putting any affected work in hand.

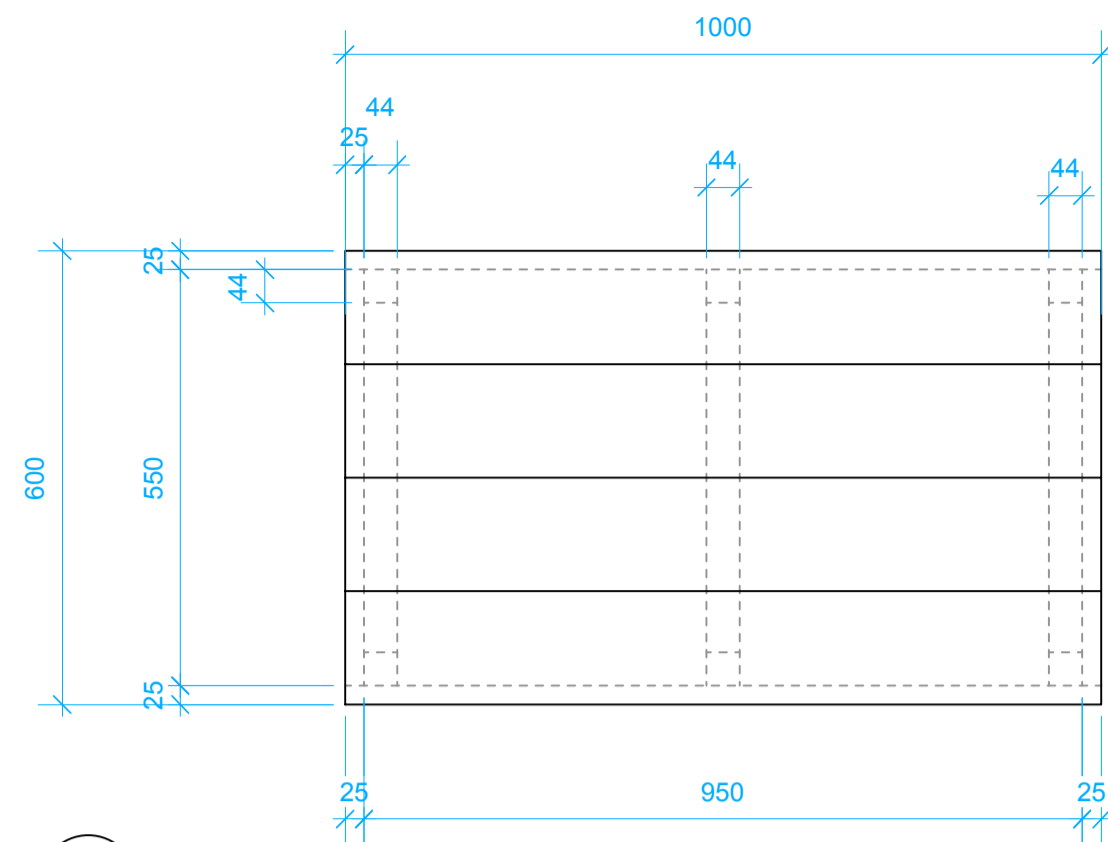



6 Plan
Scale: 1:10

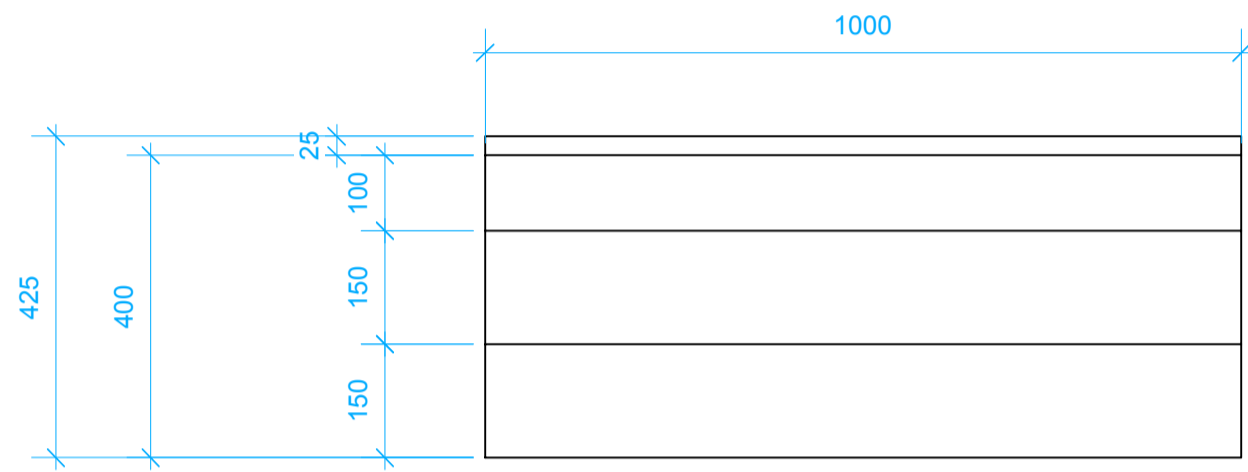

7 Front Elevation
Scale: 1:10

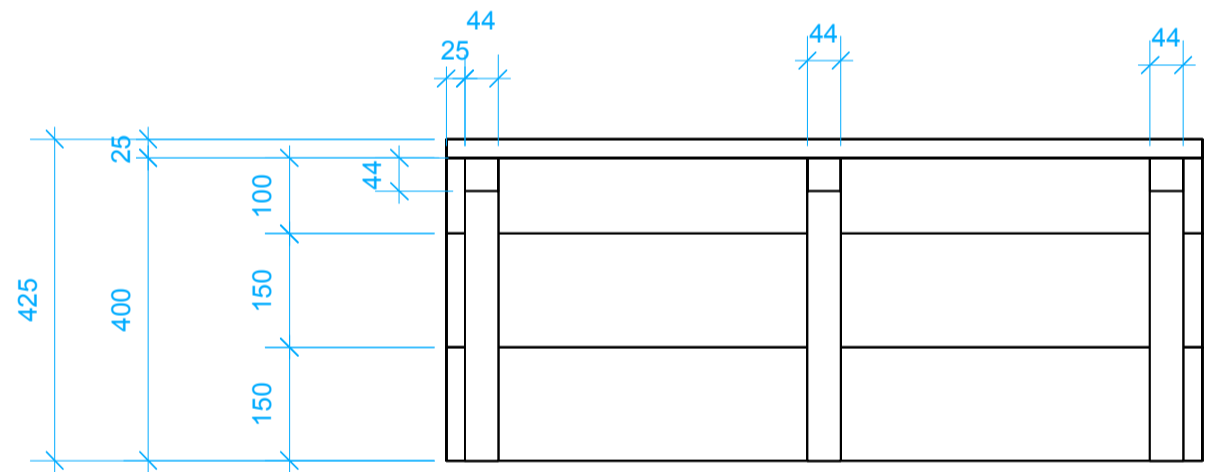

8 Long Section
Scale: 1:10

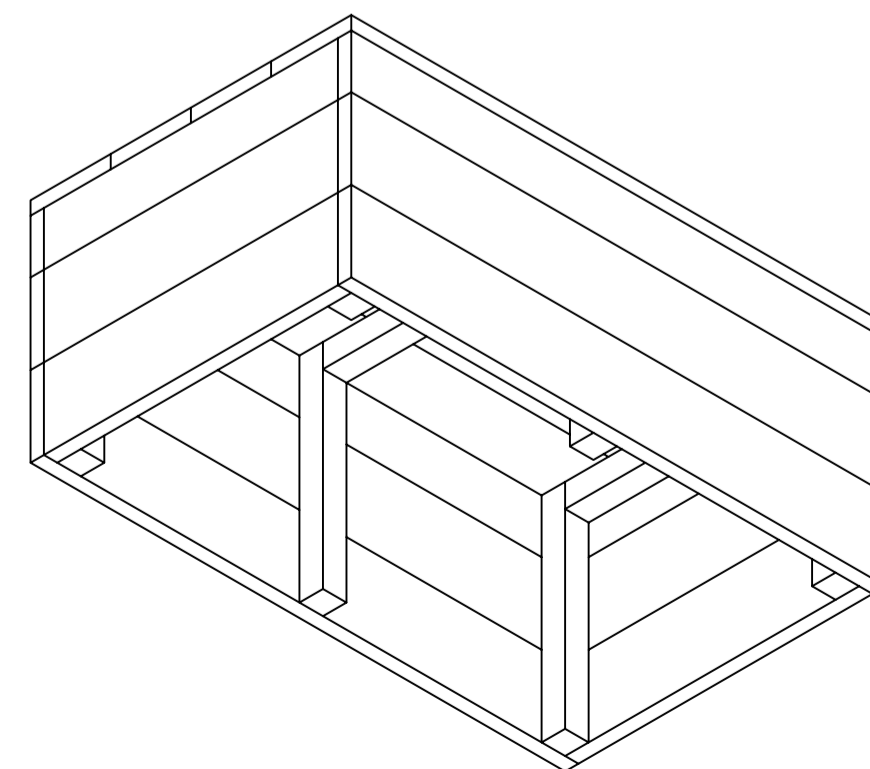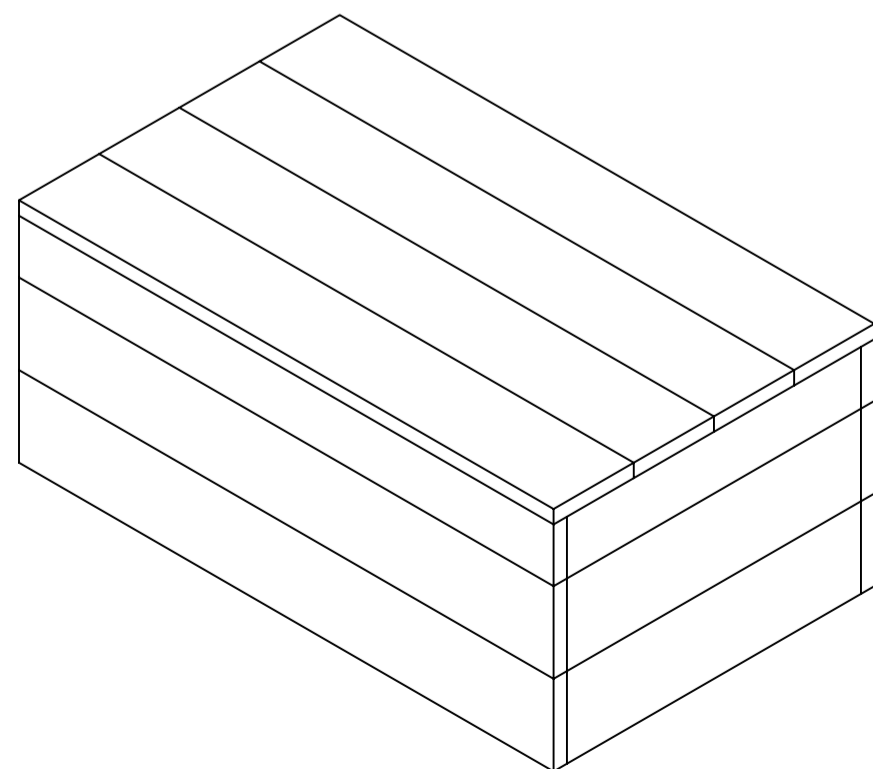

Quantity 2 off required

Notes:

- 2" x 2" Exterior grade Softwood corner supports.
- Cladding 25mm x 150mm Pressure treated exterior timber with wood stain finish. Colours t.b.c.

Action:	Comments:
A Approved	
B Approved with Comments	
C Not approved resubmit	

Client's signature:

Approval date:

	Date	Revisions
A		



Qwerk Ltd, Unit 31, North Luton Industrial Estate, Sedgwick Road, Luton, Bedfordshire, LU4 9DT
t 01582 585 100 e info@qwerk.biz w www.qwerk.biz

CLIENT:
Exposure

PROJECT:
**Treehouse Hotel London
Social Distancing Out Door Area**




TITLE:
Coffee Tables

SCALE: As shown @A1	DATE: 21.07.20
DRAWN BY: KH	CHECKED BY:

JOB No: 4124	DRWG No: 04
---------------------	--------------------

This drawing and all the information here on is copyright and remains the property of Qwerk Ltd, any breach of this copyright will be prosecuted. Wherever figured dimensions are given they are to be accepted in preference to scaled sizes. The contractors are responsible for verifying all dimensions here on before putting any affected work in hand.

Quantity 2 off required

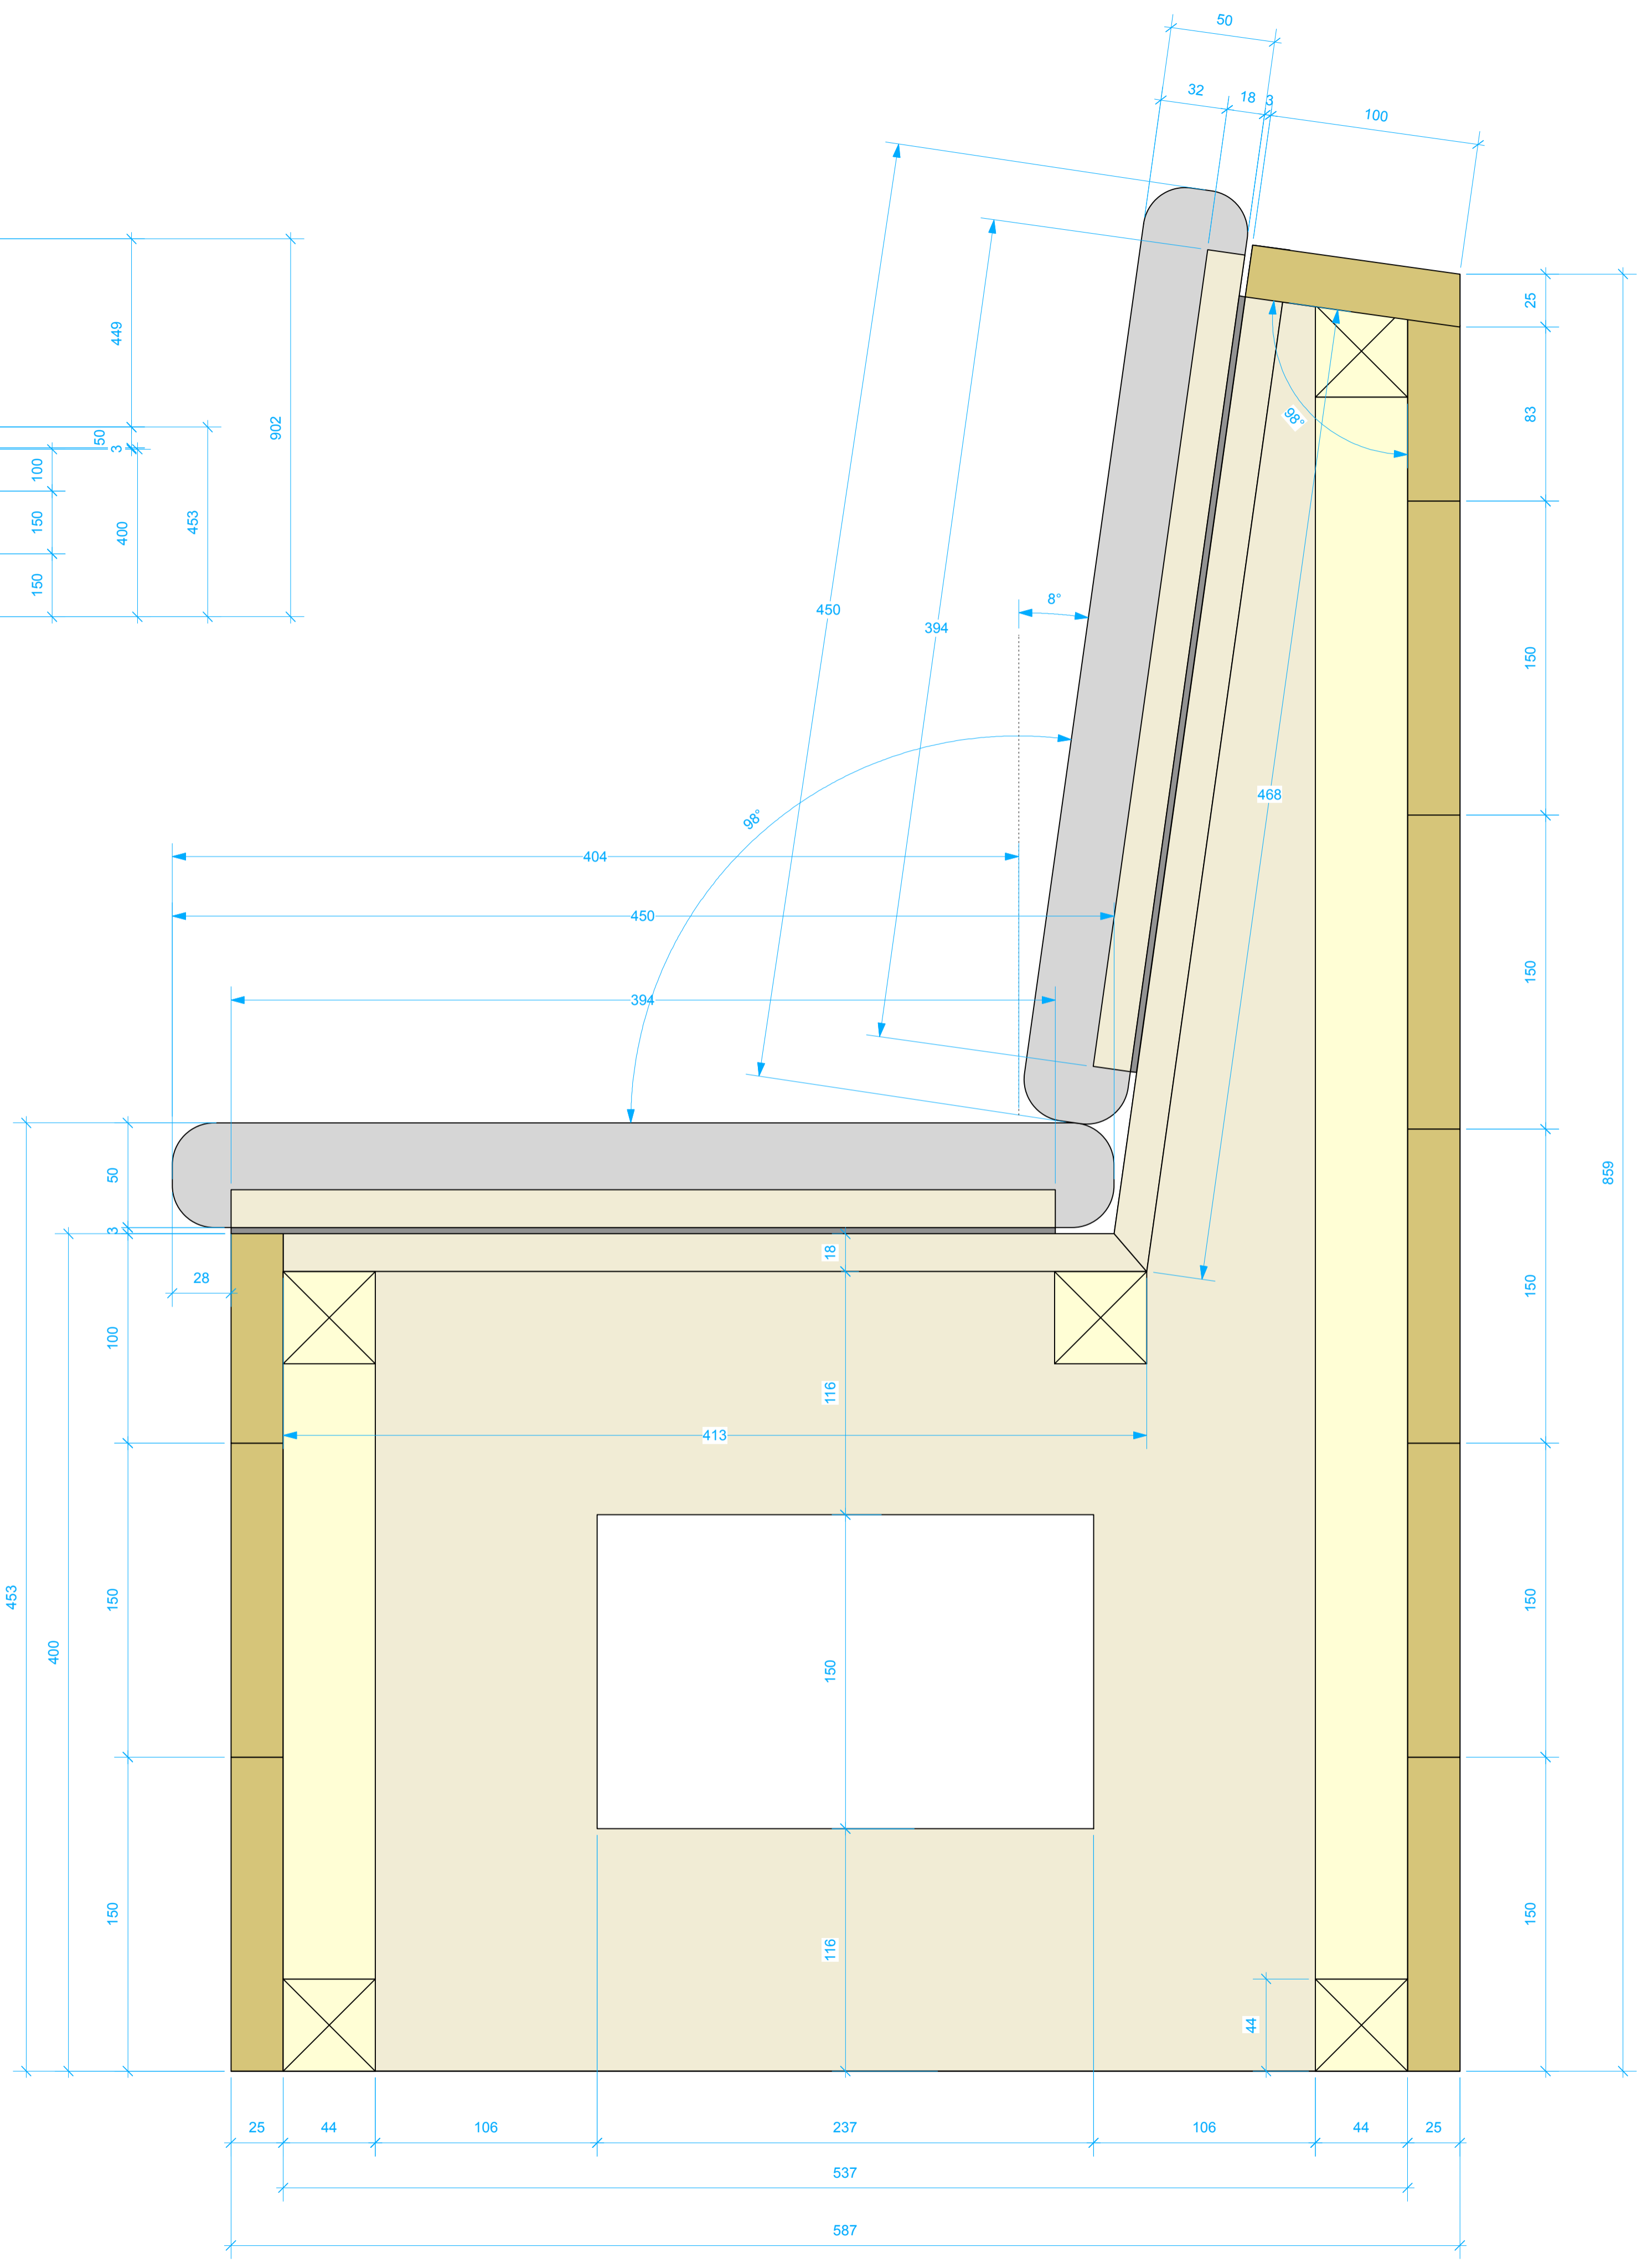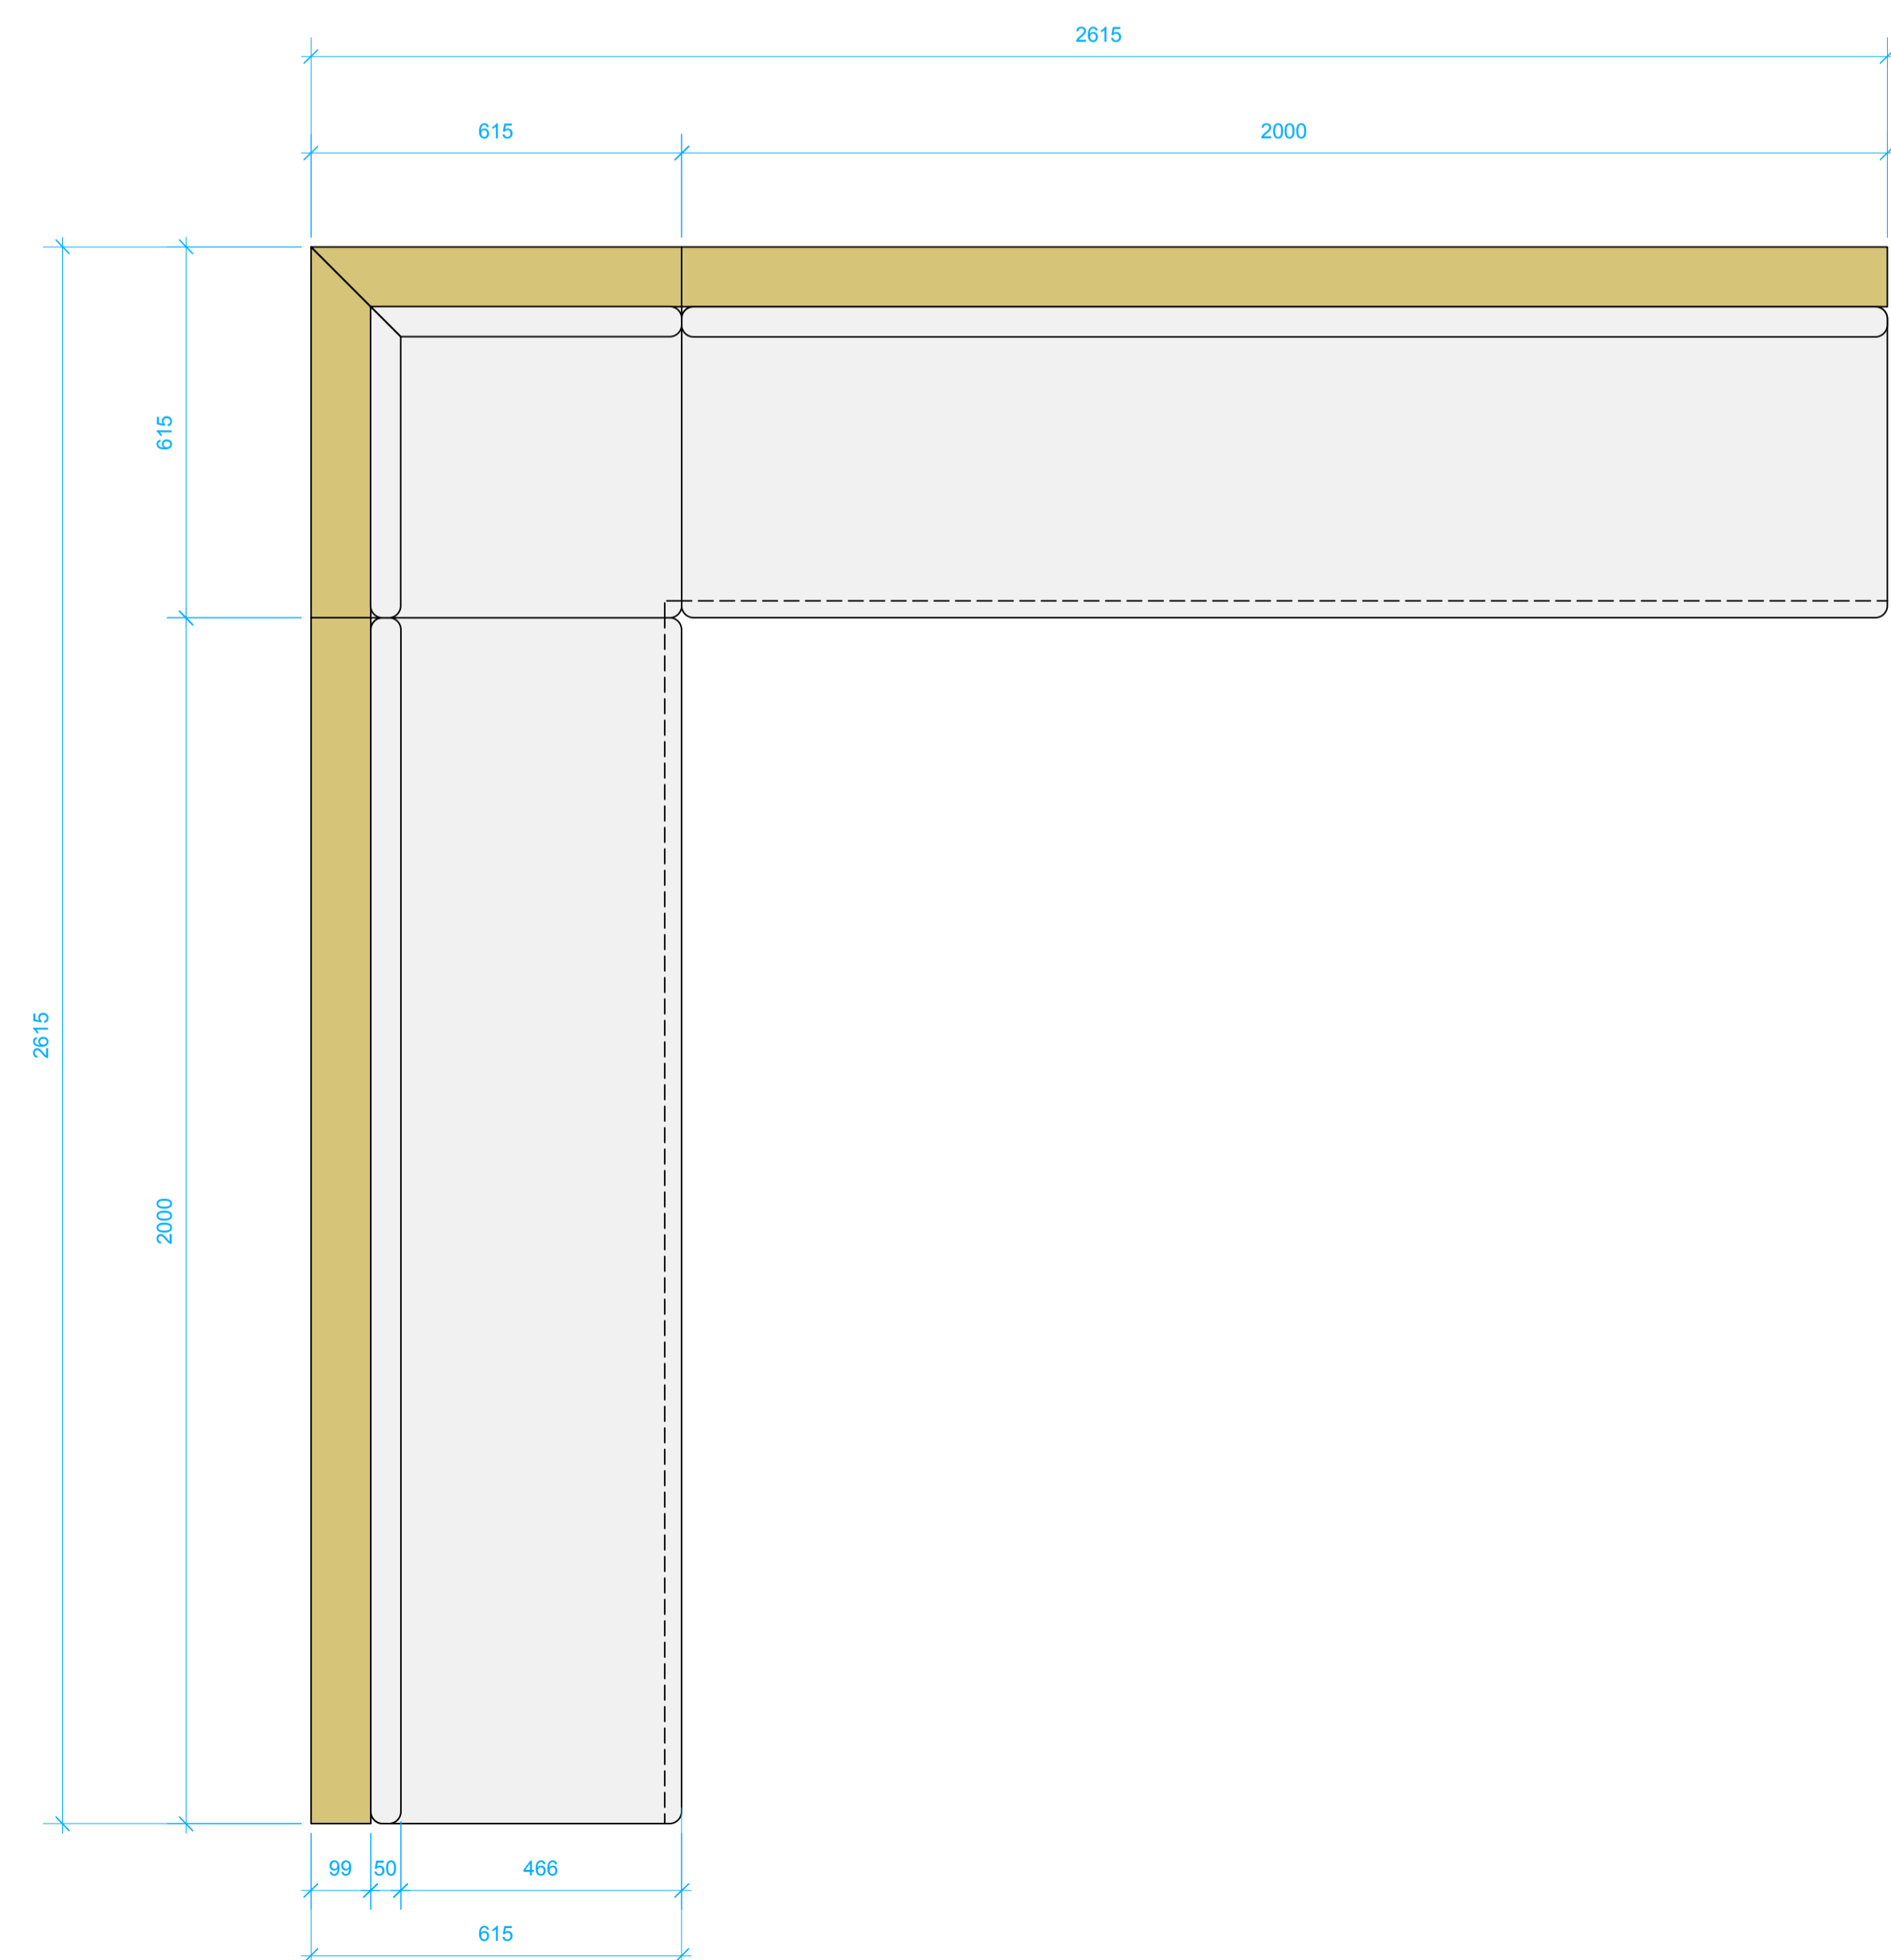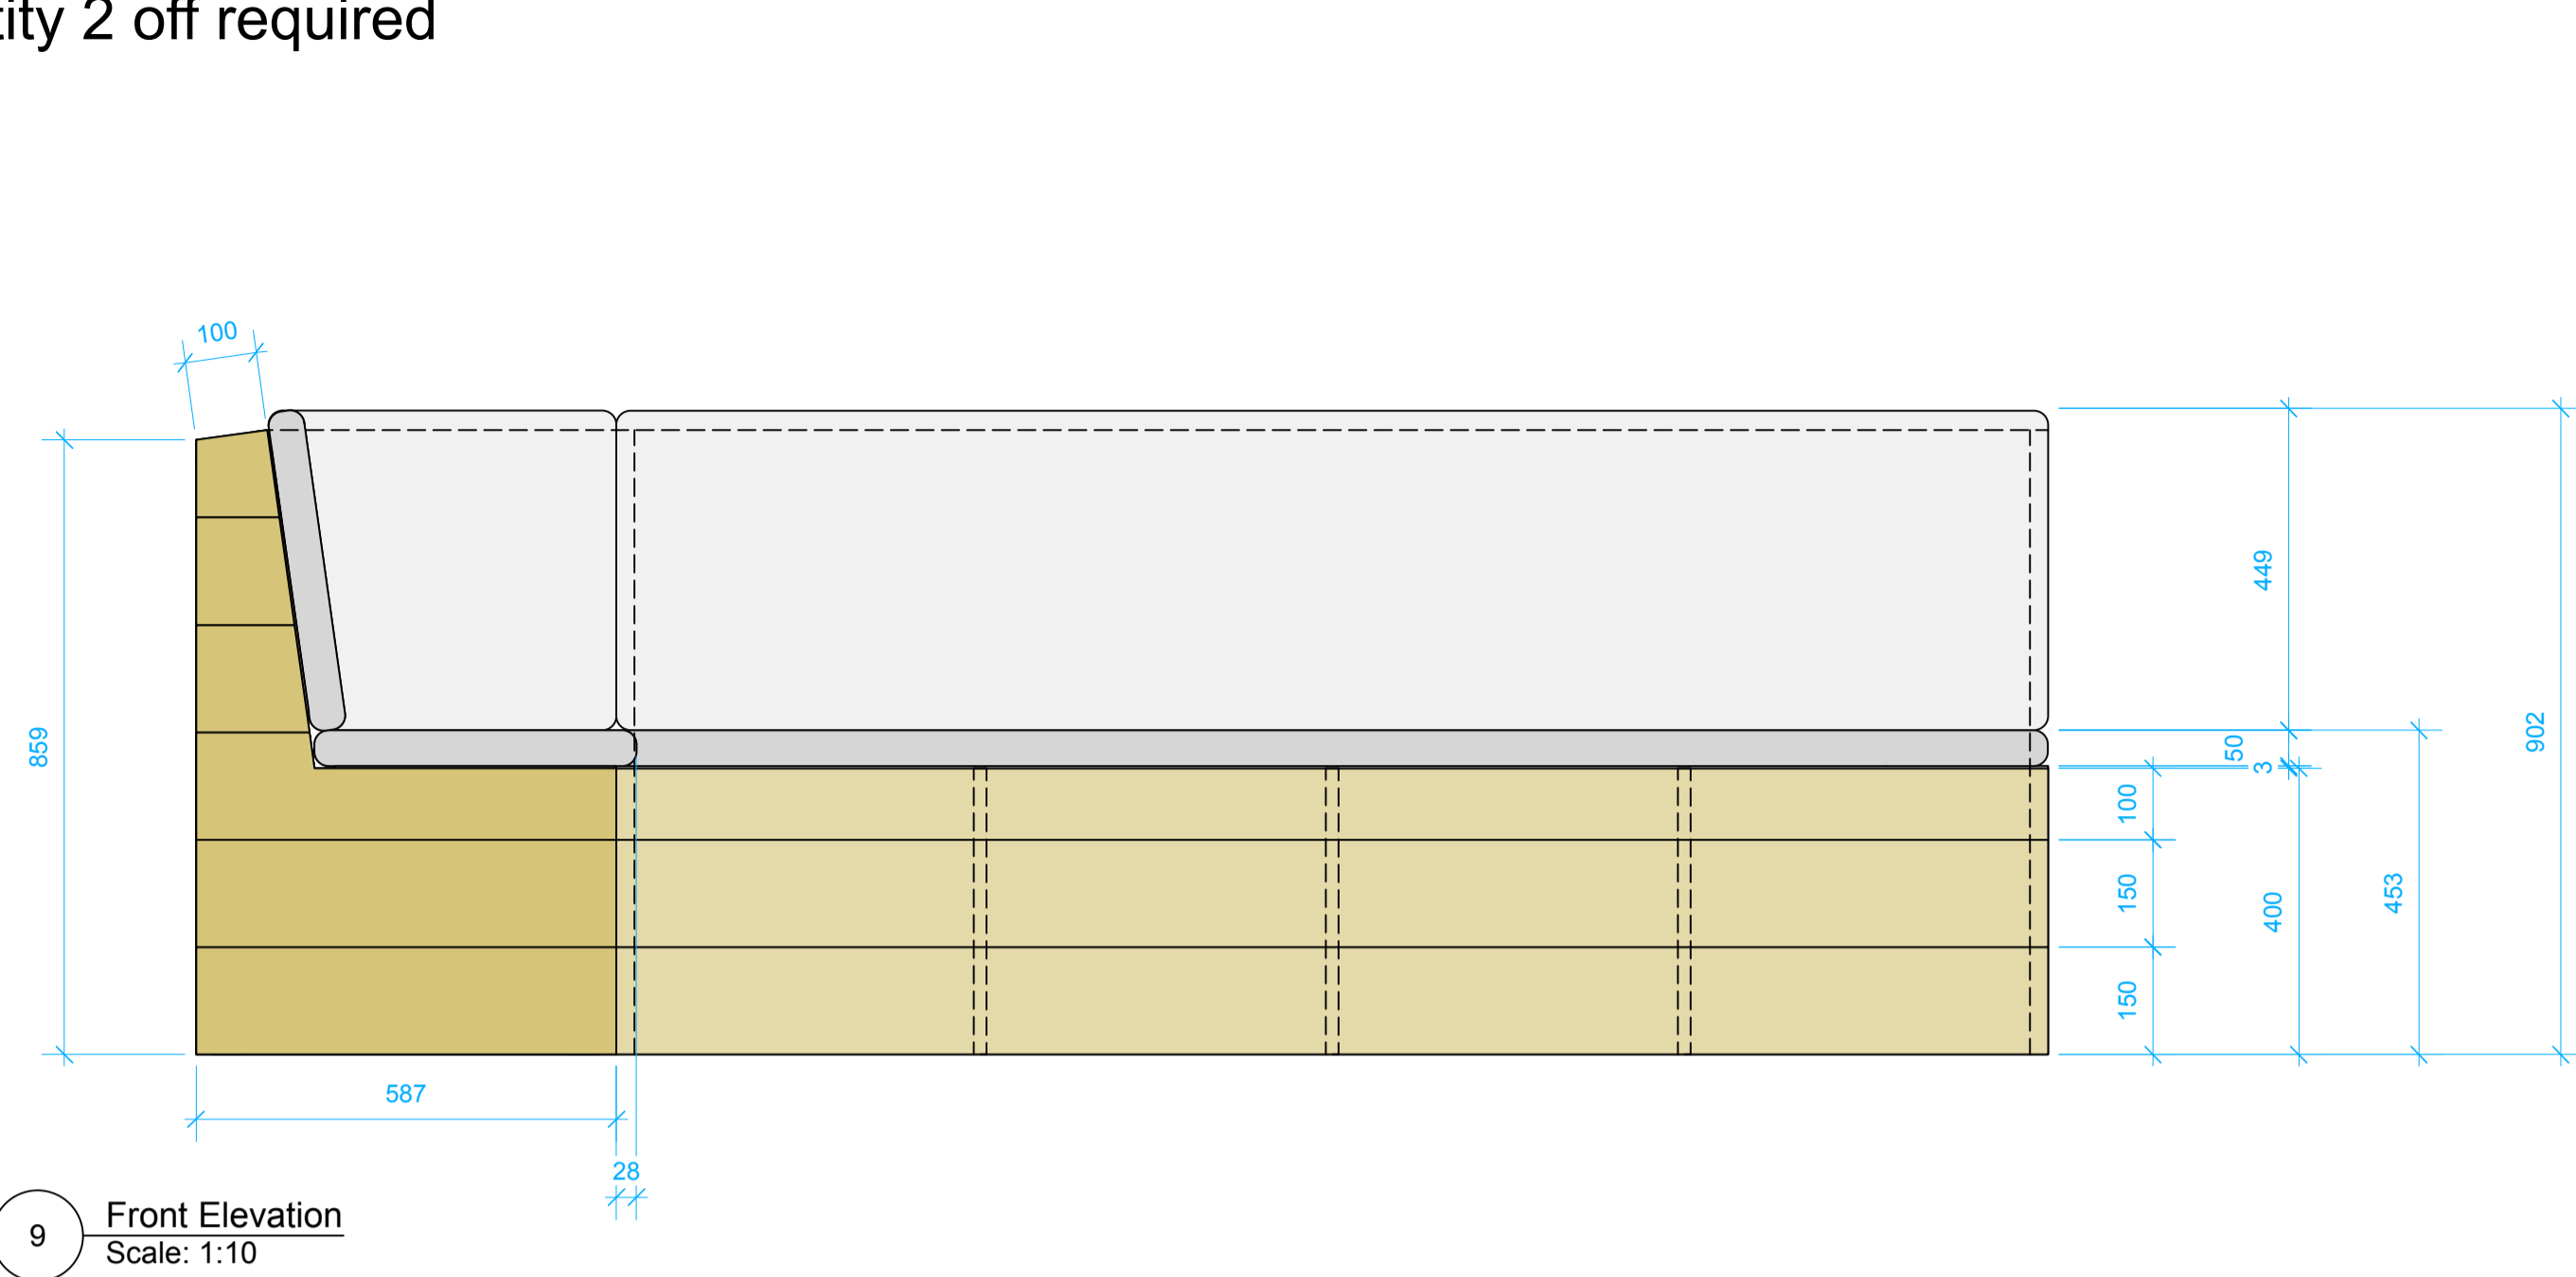

Notes:

- 18mm Wisa Plywood Carcase. Clear exterior varnish coated on both sides.
- 2" x 2" Exterior grade Softwood support structure.
- Cladding 25mm x 150mm Pressure treated exterior timber with wood stain finish. Colours t.b.c.
- Medium Density Foam pads fixed in place with black 50mm thick Velcro.
- Split baton fix segments into place on site.

Action:	Comments:
A	Approved
B	Approved with Comments
C	Not approved resubmit
Client's signature:	
Approval date:	
A	
Date	Revisions



Qwerk Ltd, Unit 31, North Luton Industrial Estate, Sedgwick Road, Luton, Bedfordshire, LU4 9DT
t 01582 585 100 e info@qwerk.biz w www.qwerk.biz

CLIENT: **Exposure**

PROJECT: **Treehouse Hotel London Social Distancing Out Door Area**

TITLE: **Benches**

SCALE: **As shown @A1** DATE: **21.07.20**

DRAWN BY: **KH** CHECKED BY:

JOB No: **4124** DRWG No: **05**

This drawing and all the information here on is copyright and remains the property of Qwerk Ltd, any breach of this copyright will be prosecuted. Wherever figured dimensions are given they are to be accepted in preference to scaled sizes. The contractors are responsible for verifying all dimensions here on before putting any affected work in hand.