


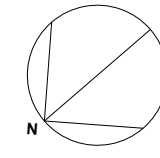

NOTES:




GENERAL NOTES:
 All dimensions to be checked on site prior to commencement of any works, and/or preparation of any shop drawings.
 Sizes of and dimensions to any structural elements are indicative only. See structural engineers drawings for actual sizes / dimensions.
 Sizes of and dimensions to any service elements are indicative only. See service engineers drawings for actual sizes and dimensions.
 This drawing to be read in conjunction with all relevant Architect's drawings, specifications and other Consultants' information.
 Inform the Architect before any work starts if this drawing exceeds the quantities in any way.
 This drawing is copyright. Do not reproduce it without written permission.


DO NOT SCALE FROM THIS DRAWING.

KEY


| | |
|---|------------------------------|
|  | EXISTING BUILDING FABRIC |
|  | PROPOSED NEW BUILDING FABRIC |

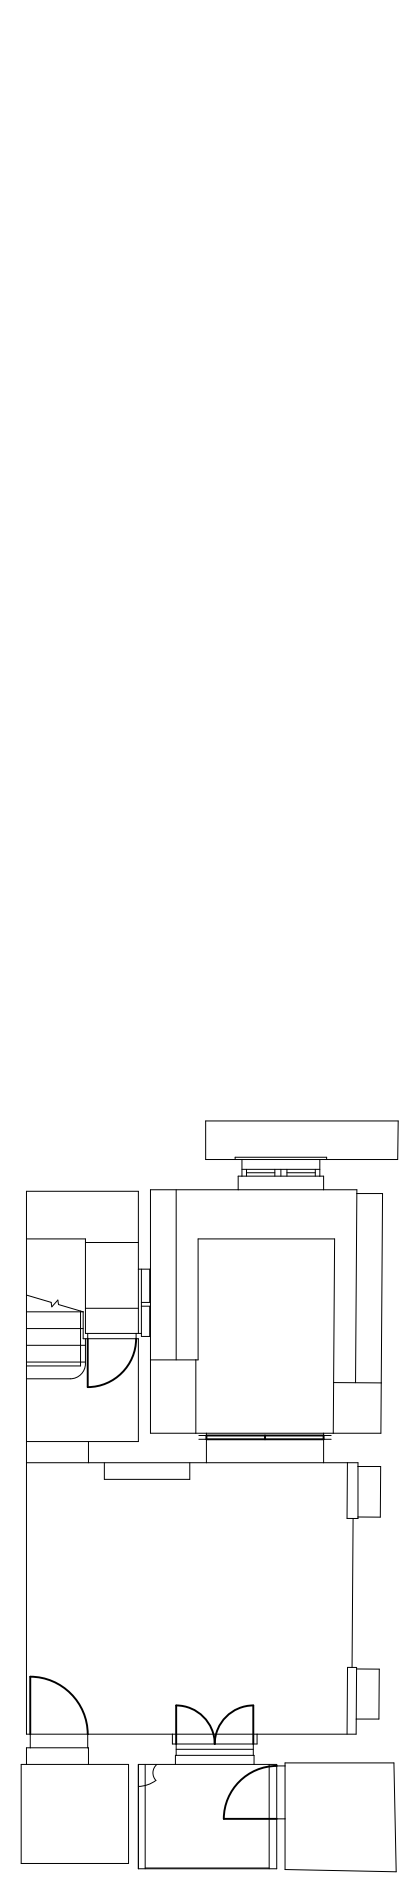


-1 LOWER GROUND PLAN
1:100

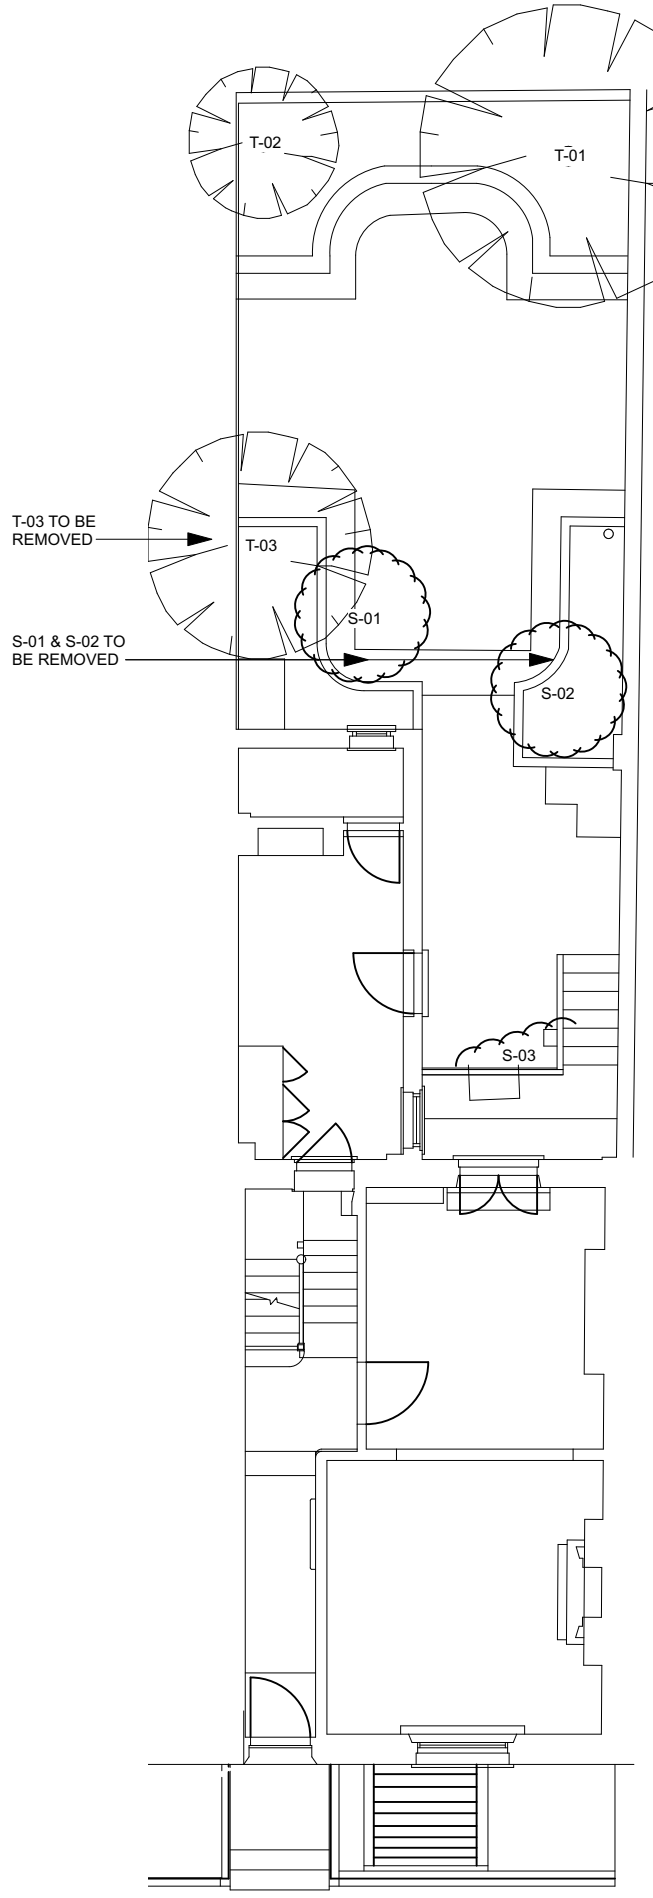


0 GROUND FLOOR PLAN
1:100

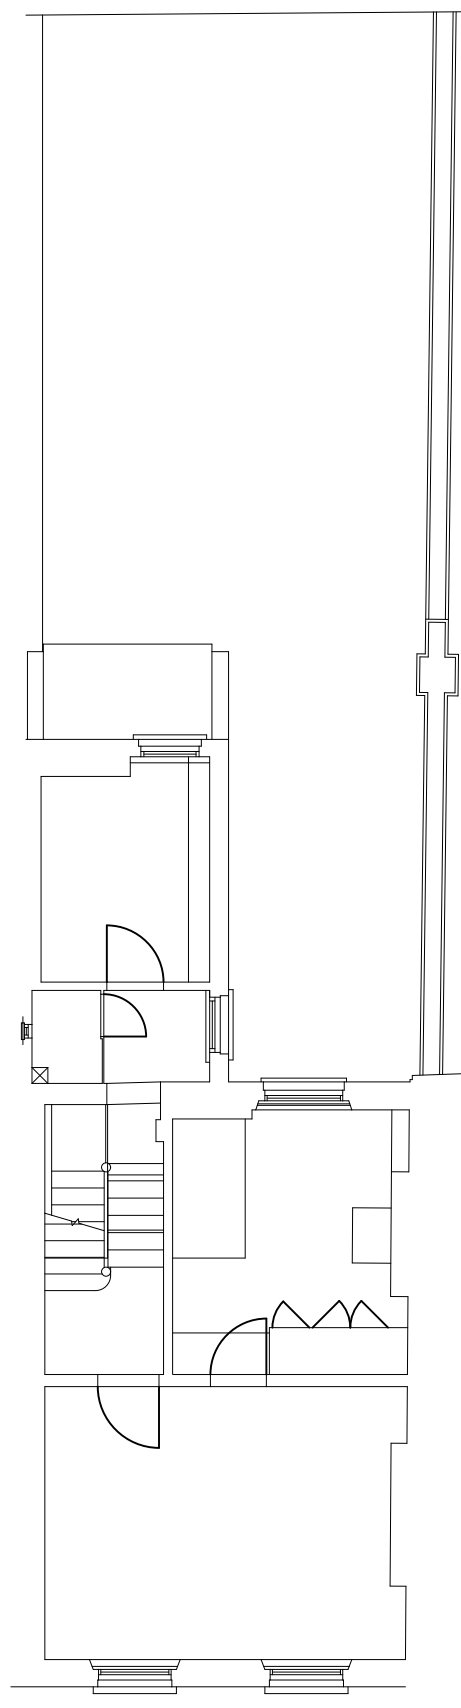

1 FIRST FLOOR PLAN
1:100

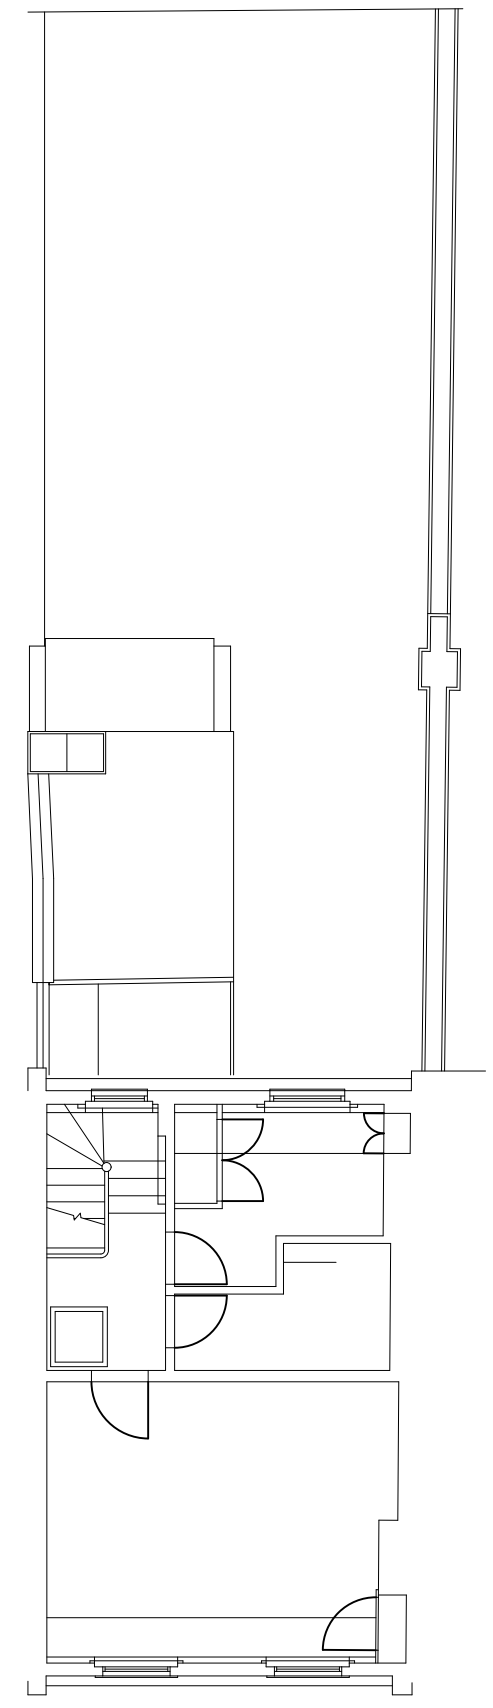

2 SECOND FLOOR PLAN
1:100

 


| | | |
|---------------------|-------------|---------------|
| ISSUED FOR PLANNING | 03.02.21 | KMH |
| revision | description | date initials |

residence one
LONDON

LUXURY PROPERTY DEVELOPMENTS
 Residence One London
 info@residenceone.co.uk
 www.residenceone.co.uk
 +44(0) 203 876 4912

| | | |
|-------------|-------------------|-------------------------------|
| project no. | drawing no. | rev |
| 5007 | (PL)001 | - |
| drawing | EXISTING PLANS | scale 1:50 @ A1 1:100 @ A3 |
| | | date 20.11.20 |
| | | drawn WB |
| project | 27 Graham Terrace | checked |
| | London, SW1W 8JE | printed |
| client | Longfield | |

Do not scale off this drawing.
 Only work from figured dimensions and check all dimensions on site prior to commencement of work. Report any discrepancies to the architect or designer immediately.
 All designs are property of Residence One and cannot be used without their written consent.
 All printed specifications and copyrights are property of Residence One.

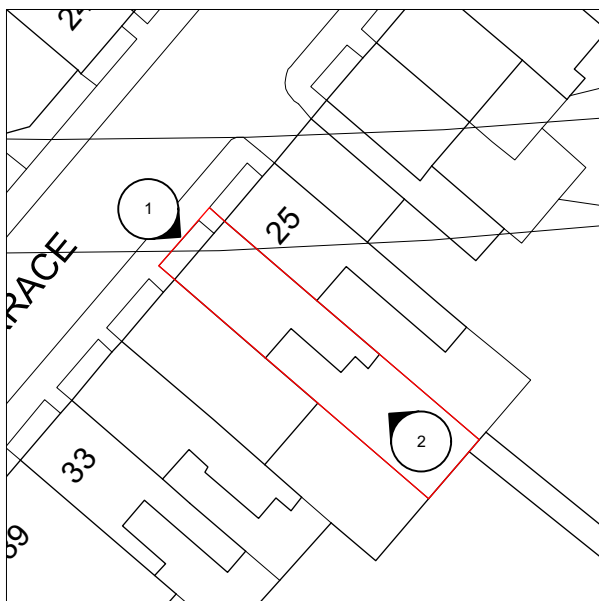


KEY PLAN
NTS

GENERAL NOTES:
All dimensions to be checked on site prior to commencement of any works, and/or preparation of any shop drawings.
Sizes of and dimensions to any structural elements are indicative only. See structural engineers drawings for actual sizes / dimensions.
Sizes of and dimensions to any service elements are indicative only. See service engineers drawings for actual sizes and dimensions.
This drawing to be read in conjunction with all relevant Architect's drawings, specifications and other Consultants' information.
Inform the Architect before any work starts if this drawing exceeds the quantities in any way.
This drawing is copyright. Do not reproduce it without written permission.


DO NOT SCALE FROM THIS DRAWING.



1 EXISTING FRONT ELEVATION
1:100

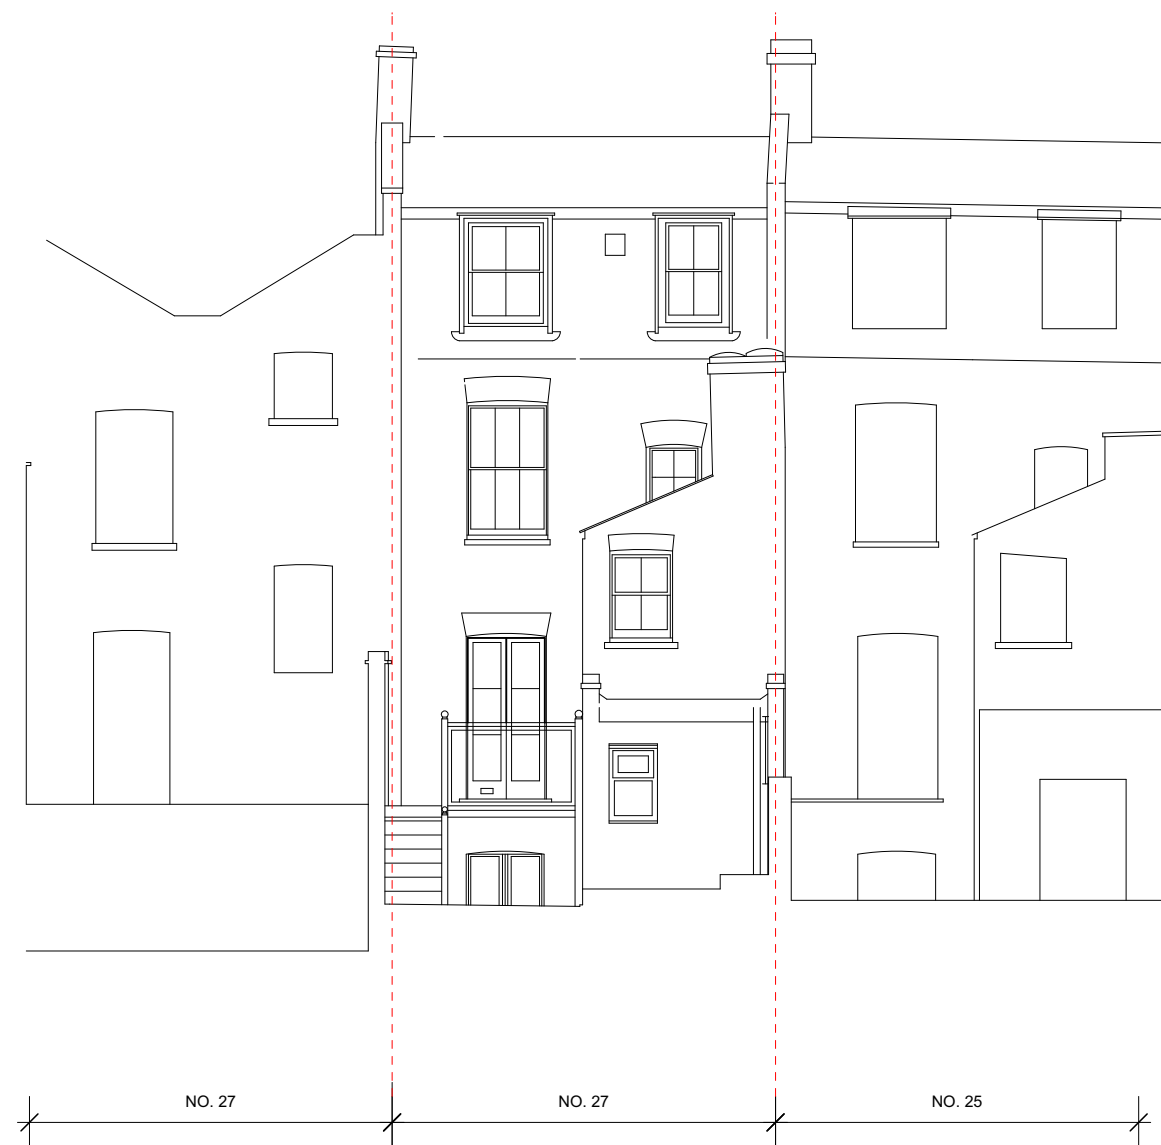

2 EXISTING REAR ELEVATION
1:100

 

| revision | description | date | initials |
|----------|---------------------|----------|----------|
| - | ISSUED FOR PLANNING | 03.02.21 | KMH |

residence one
LONDON

LUXURY PROPERTY DEVELOPMENTS
Residence One London
info@residenceone.co.uk
www.residenceone.co.uk
+44(0) 203 876 4912


| project no. | drawing no. | rev |
|-------------|-------------|-----|
| 5007 | (PL)002 | - |

| drawing | EXISTING ELEVATIONS | scale | 1:50 @ A1 1:100 @ A3 |
|---------|---------------------|-------|-------------------------|
| | | | |





| project | 27 Graham Terrace | checked |
|---------|-------------------|---------|
| | London, SW1W 8JE | printed |

client Longfield

Do not scale off this drawing.
Only work from figured dimensions and check all dimensions on site prior to commencement of work. Report any discrepancies to the architect or designer immediately.
All designs are property of Residence One and cannot be used without their written consent.
All printed specifications and copyrights are property of Residence One.

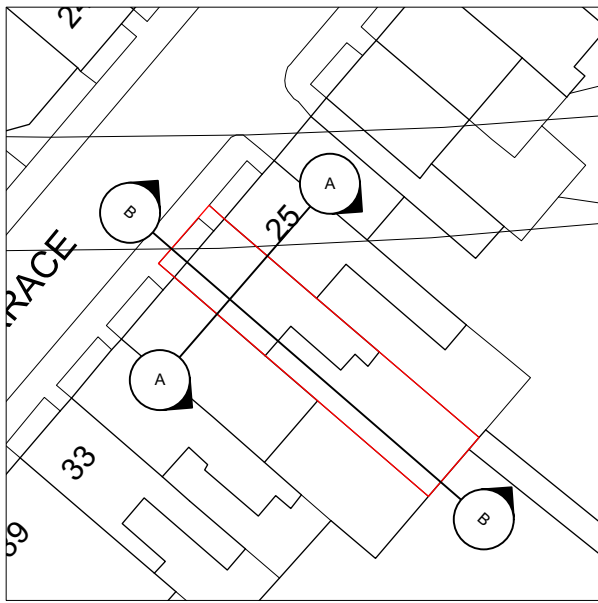

KEY PLAN
NTS

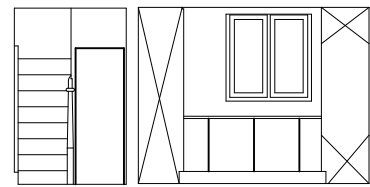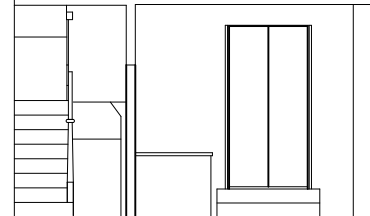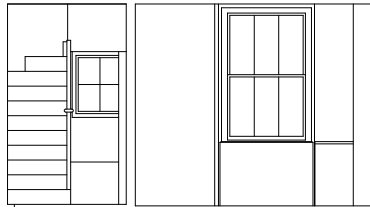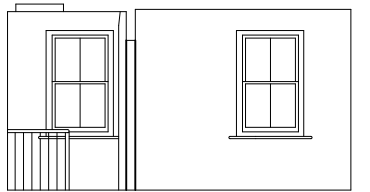

A EXISTING SECTION AA
1:100





B EXISTING SECTION BB
1:100

GENERAL NOTES:
All dimensions to be checked on site prior to commencement of any works, and/or preparation of any shop drawings.
Sizes of and dimensions to any structural elements are indicative only.
See structural engineers drawings for actual sizes / dimensions.
See service engineers drawings for actual sizes and dimensions.
This drawing to be read in conjunction with all relevant Architect's drawings, specifications and other Consultants' information.
Inform the Architect before any work starts if this drawing exceeds the quantities in any way.
This drawing is copyright. Do not reproduce it without written permission.

DO NOT SCALE FROM THIS DRAWING.

KEY

-  EXISTING BUILDING FABRIC
-  PROPOSED NEW BUILDING FABRIC

| revision | description | date | initials |
|----------|---------------------|----------|----------|
| - | ISSUED FOR PLANNING | 03.02.21 | KMH |

residence one
LONDON

LUXURY PROPERTY DEVELOPMENTS

Residence One London
info@residenceone.co.uk
www.residenceone.co.uk
+44(0) 203 876 4912

| project no. | drawing no. | rev |
|-------------|-------------|-----|
| 5007 | (PL)003 | - |

| drawing | scale | date | drawn | checked |
|--------------------------|-------------------------|----------|-------|---------|
| EXISTING SECTION AA & BB | 1:50 @ A1 1:100 @ A3 | 20.11.20 | WB | |

| project | client |
|---------------------------------------|-----------|
| 27 Graham Terrace London, SW1W 8JE | Longfield |

Do not scale off this drawing.
Only work from figured dimensions and check all dimensions on site prior to commencement of work. Report any discrepancies to the architect or designer immediately.
All designs are property of Residence One and cannot be used without their written consent.
All printed specifications and copyrights are property of Residence One.

