


GENERAL NOTES:
 All dimensions to be checked on site prior to commencement of any works, and/or preparation of any shop drawings.
 Sizes of and dimensions to any structural elements are indicative only. See structural engineers drawings for actual sizes / dimensions.
 Sizes of and dimensions to any service elements are indicative only. See service engineers drawings for actual sizes and dimensions.
 This drawing to be read in conjunction with all relevant Architect's drawings, specifications and other Consultants' information.
 Inform the Architect before any work starts if this drawing exceeds the quantities in any way.
 This drawing is copyright. Do not reproduce it without written permission.

DO NOT SCALE FROM THIS DRAWING.

KEY

- EXISTING BUILDING FABRIC
- PROPOSED NEW BUILDING FABRIC

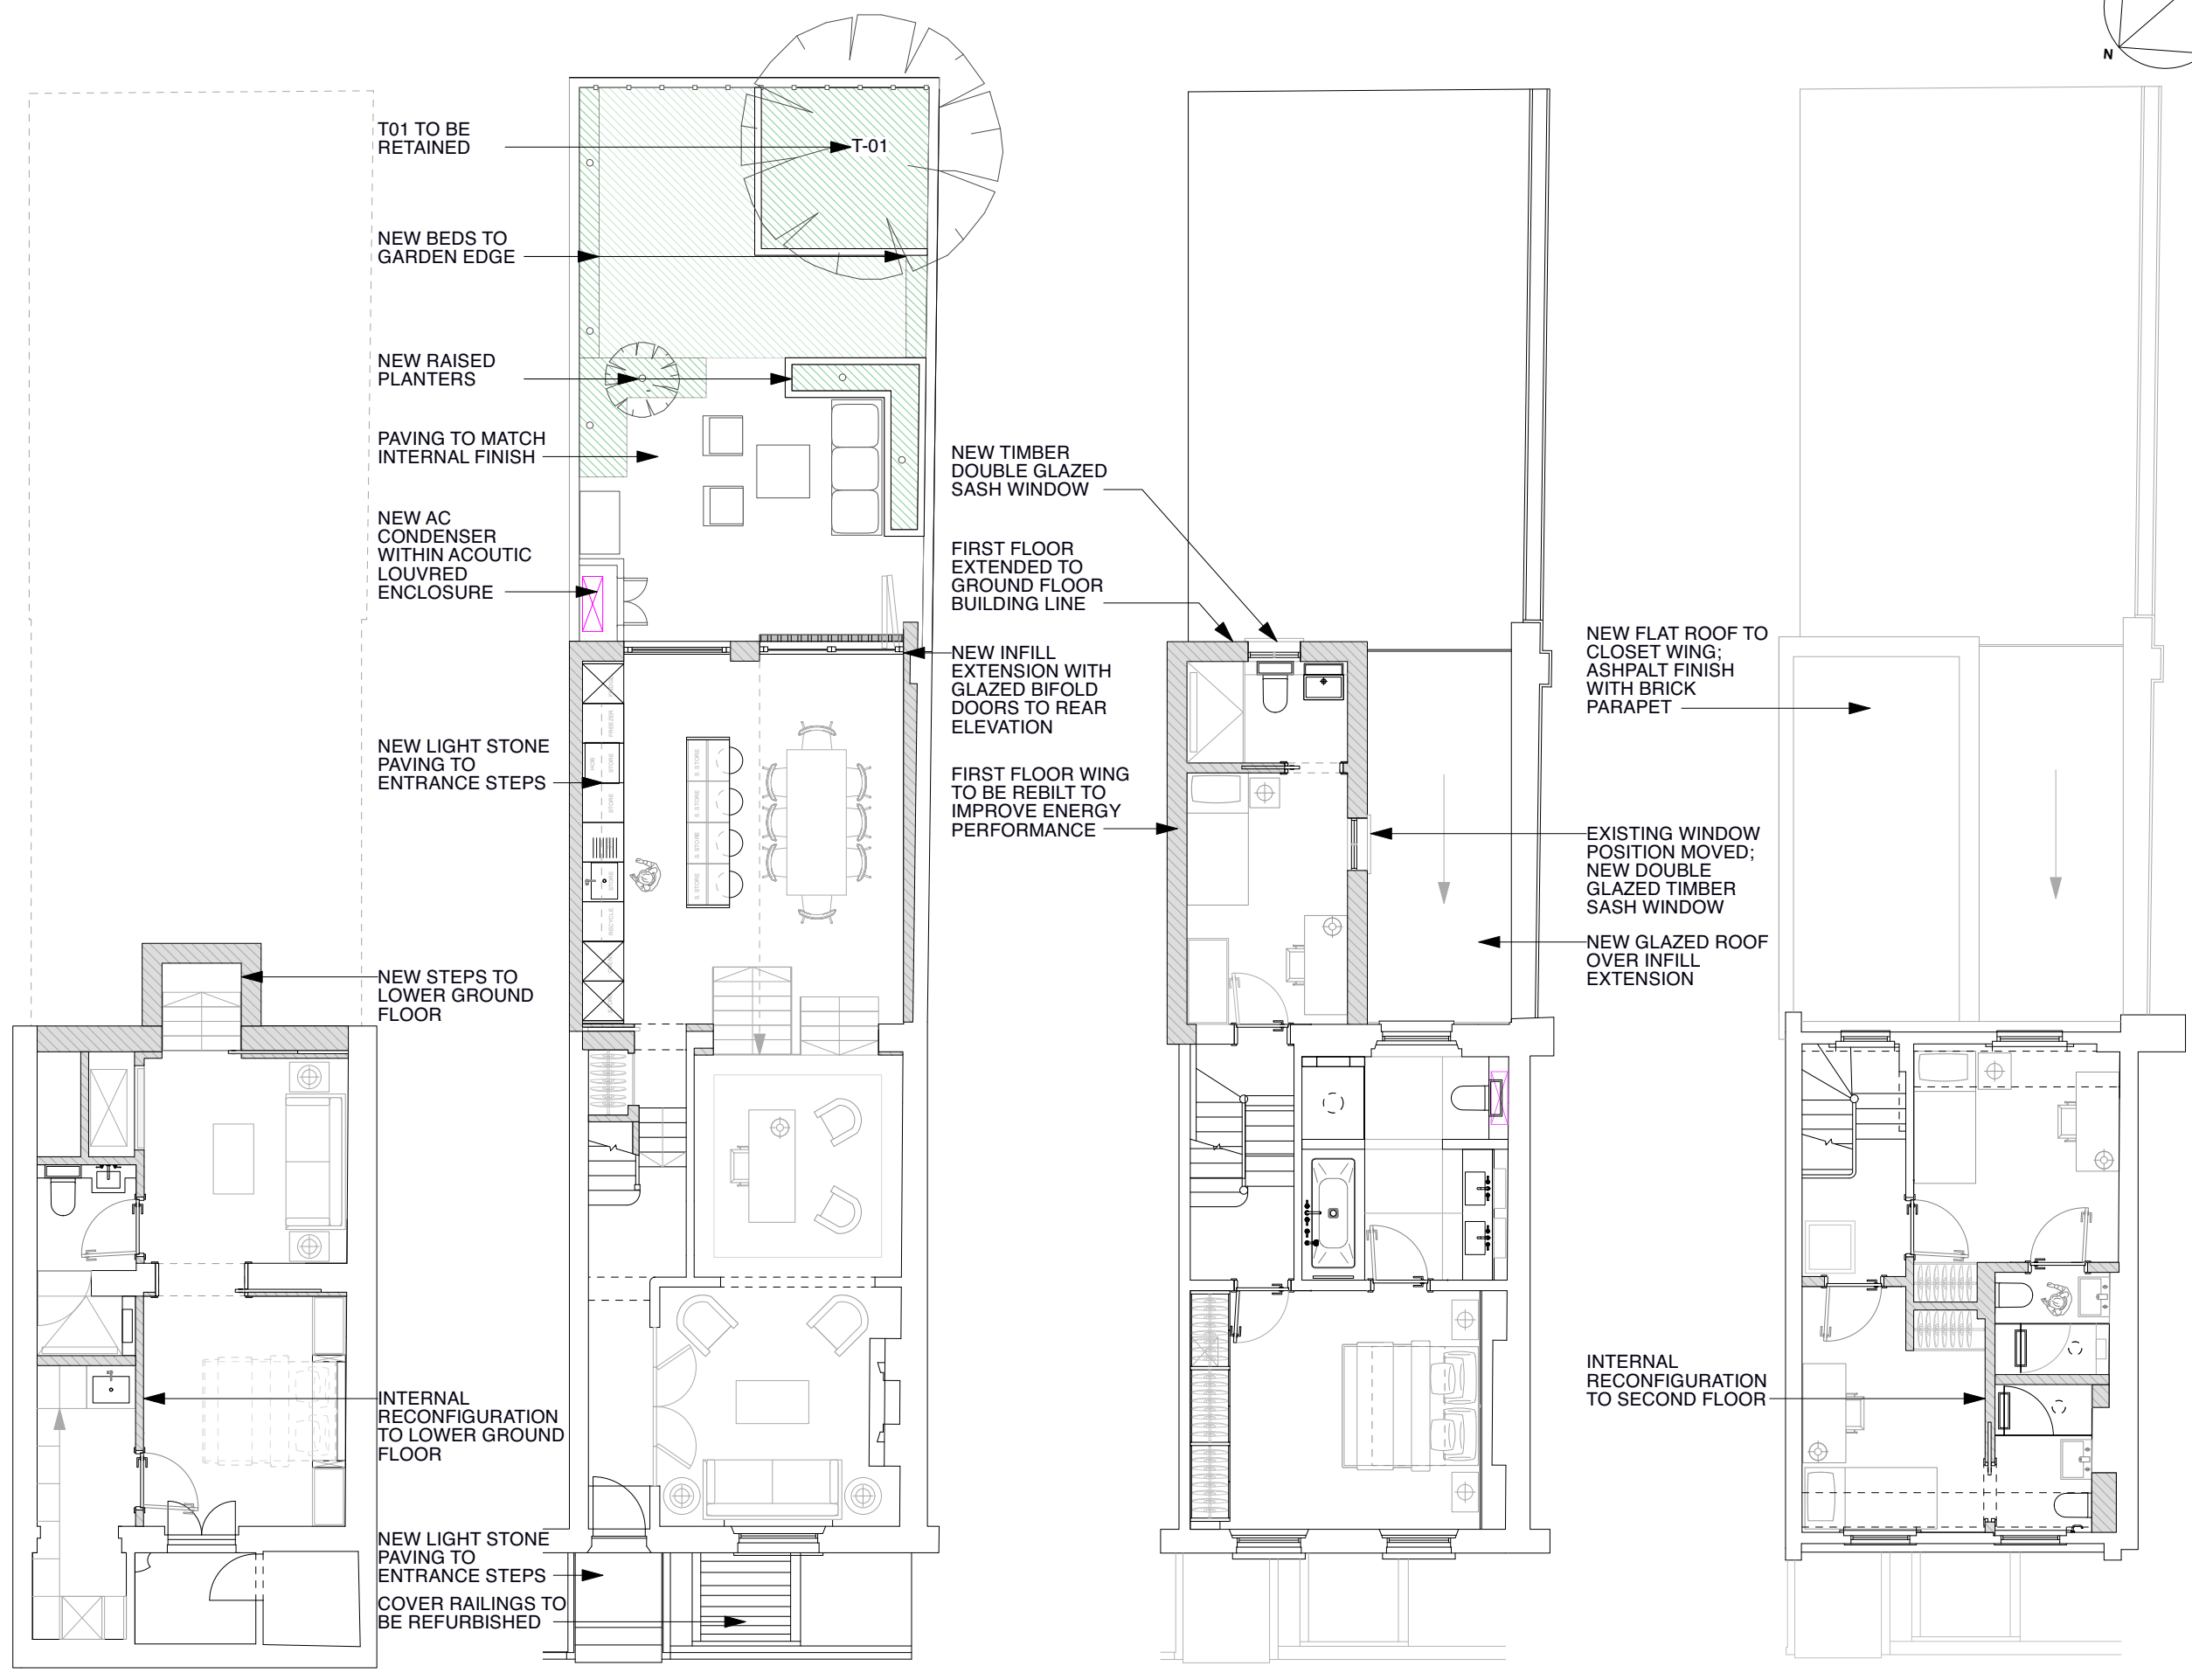


-1 LOWER GROUND PLAN
1:100

0 GROUND FLOOR PLAN
1:100

1 FIRST FLOOR PLAN
1:100

2 SECOND FLOOR PLAN
1:100

 

revision	description	date	initials
A	REVISED ISSUE FOR PLANNING	04.03.21	KMH
-	ISSUED FOR PLANNING	11.02.21	KMH


residence one
LONDON

LUXURY PROPERTY DEVELOPMENTS
 Residence One London
 info@residenceone.co.uk
 www.residenceone.co.uk
 +44(0) 203 876 4912

project no.	drawing no.	rev
5007	(PL)101	A

drawing	PROPOSED PLANS	scale	1:50 @ A1 1:100 @ A3
date	20.11.20	drawn	WB

project: 27 Graham Terrace
 London, SW1W 8JE
 client: Longfield
 Do not scale off this drawing.
 Only work from figured dimensions and check all dimensions on site prior to commencement of work. Report any discrepancies to the architect or designer immediately.
 All designs are property of Residence One and cannot be used without their written consent.
 All printed specifications and copyrights are property of Residence One.

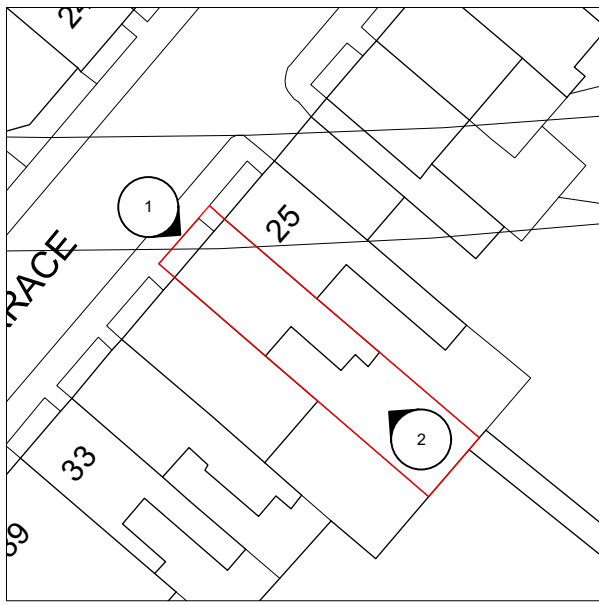

KEY PLAN
NTS


GENERAL NOTES:
All dimensions to be checked on site prior to commencement of any works, and/or preparation of any shop drawings.
Sizes of and dimensions to any structural elements are indicative only. See structural engineers drawings for actual sizes / dimensions.
Sizes of and dimensions to any service elements are indicative only. See service engineers drawings for actual sizes and dimensions.
This drawing to be read in conjunction with all relevant Architect's drawings, specifications and other Consultants' information.
Inform the Architect before any work starts if this drawing exceeds the quantities in any way.
This drawing is copyright. Do not reproduce it without written permission.
DO NOT SCALE FROM THIS DRAWING.



1 PROPOSED FRONT ELEVATION
1:100



2 PROPOSED REAR ELEVATION
1:100

 


revision	description	date	initials
A	REVISED ISSUE FOR PLANNING	04.03.21	KMH
-	ISSUED FOR PLANNING	11.02.21	KMH

residence one
LONDON

LUXURY PROPERTY DEVELOPMENTS
Residence One London
info@residenceone.co.uk
www.residenceone.co.uk
+44(0) 203 876 4912

project no.	drawing no.	rev
5007	(PL)102	A
drawing	PROPOSED ELEVATIONS	scale
		1:50 @ A1 1:100 @ A3
		date
		20.11.20
		drawn
		WB
project	27 Graham Terrace	checked
	London, SW1W 8JE	printed
client	Longfield	


Do not scale off this drawing.
Only work from figured dimensions and check all dimensions on site prior to commencement of work. Report any discrepancies to the architect or designer immediately.
All designs are property of Residence One and cannot be used without their written consent.
All printed specifications and copyrights are property of Residence One.

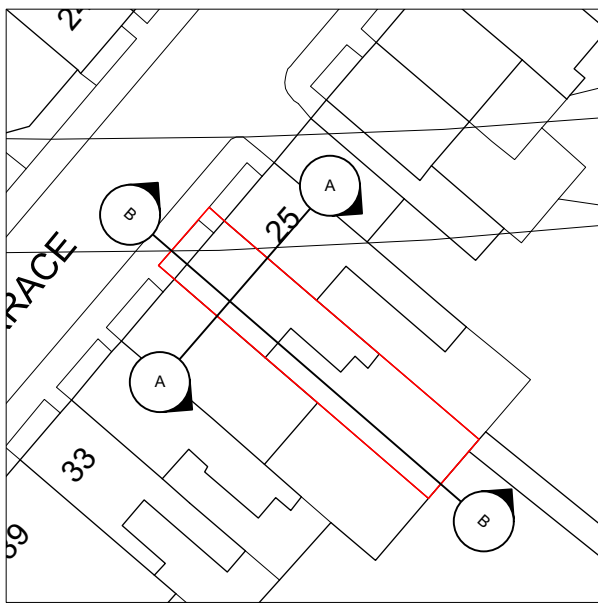

KEY PLAN
NTS



EXISTING RAILINGS
TO BE REFUBISHED
AND REPAINTED

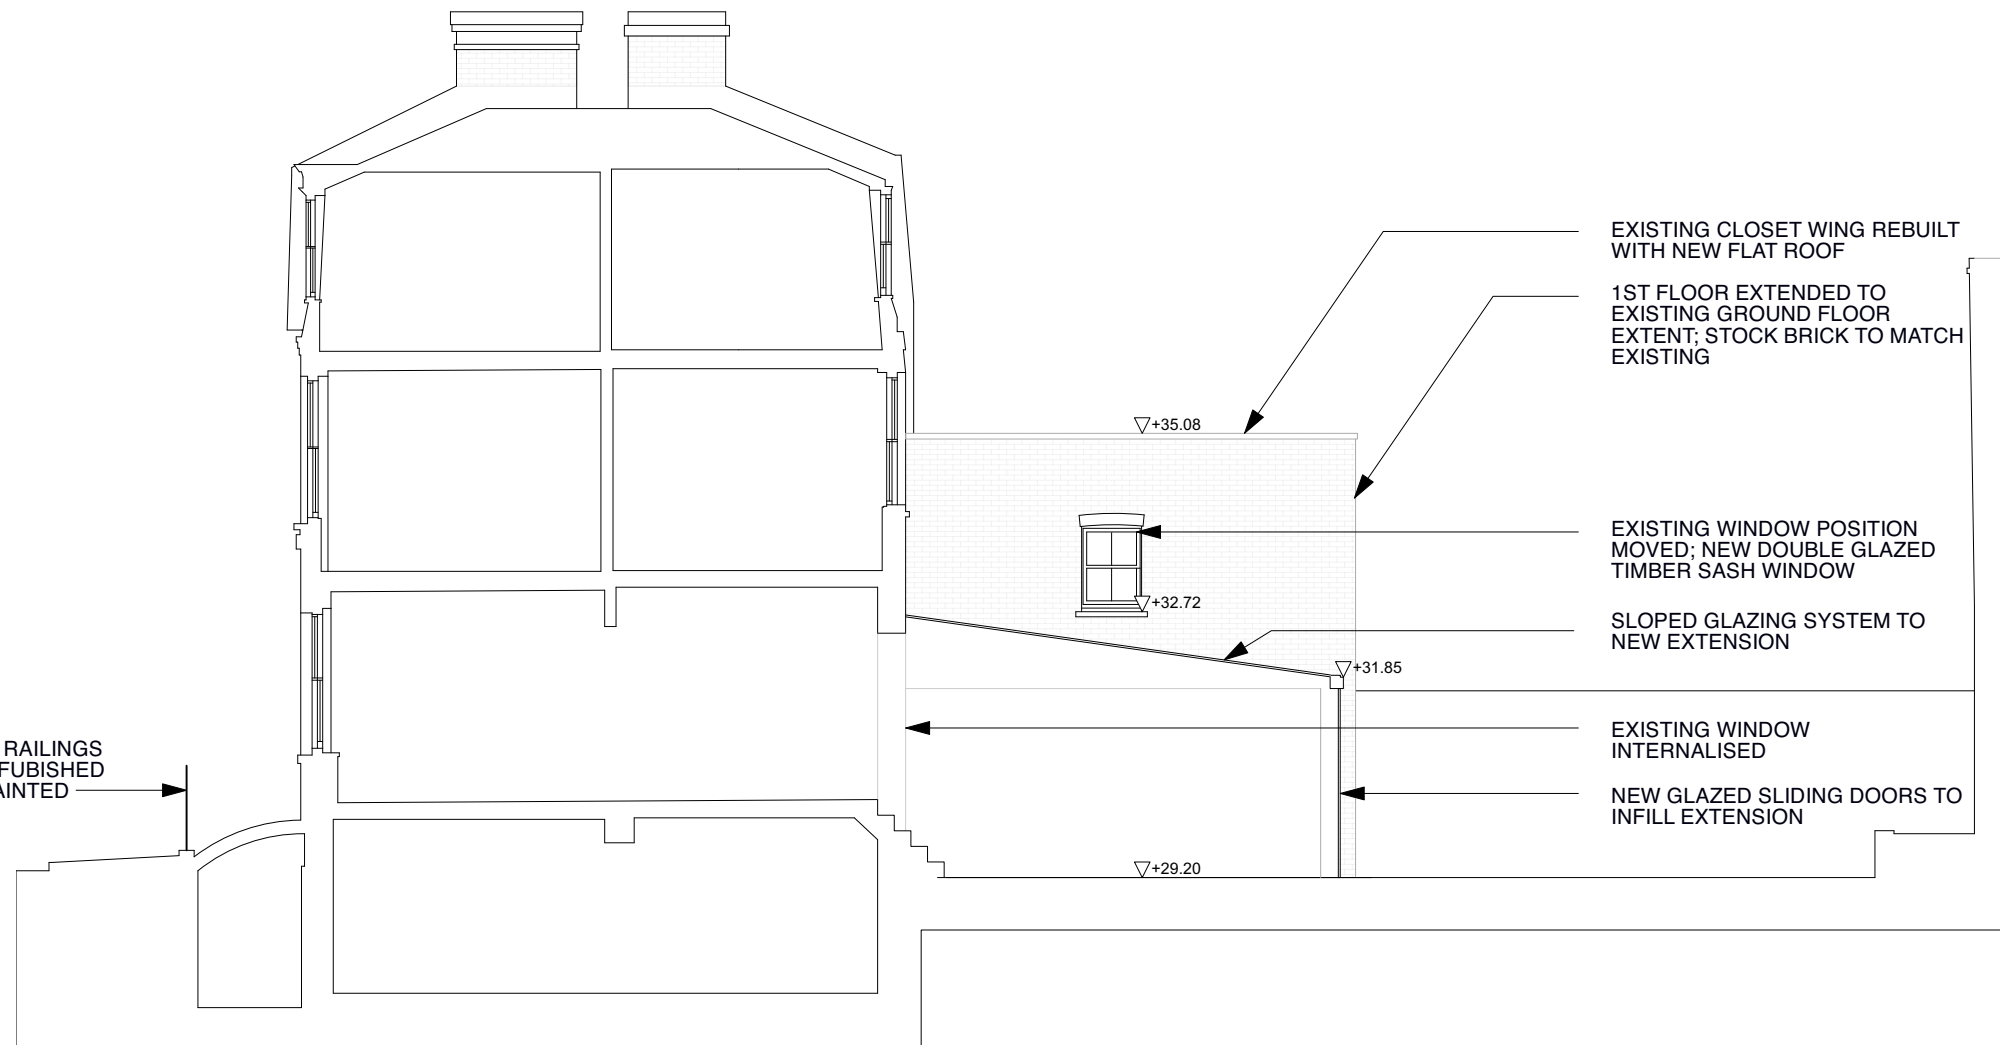

EXISTING CLOSET WING REBUILT
WITH NEW FLAT ROOF

1ST FLOOR EXTENDED TO
EXISTING GROUND FLOOR
EXTENT; STOCK BRICK TO MATCH
EXISTING

EXISTING WINDOW POSITION
MOVED; NEW DOUBLE GLAZED
TIMBER SASH WINDOW

SLOPED GLAZING SYSTEM TO
NEW EXTENSION



EXISTING WINDOW
INTERNALISED

NEW GLAZED SLIDING DOORS TO
INFILL EXTENSION

GENERAL NOTES:
All dimensions to be checked on site prior to commencement of any works,
and/or preparation of any shop drawings.
Sizes of and dimensions to any structural elements are indicative only.
See structural engineers drawings for actual sizes / dimensions.
See service engineers drawings for actual sizes and dimensions.
This drawing to be read in conjunction with all relevant Architect's drawings,
specifications and other Consultants' information.
Inform the Architect before any work starts if this drawing exceeds the quantities
in any way.
This drawing is copyright. Do not reproduce it without written permission.

DO NOT SCALE FROM THIS DRAWING.

KEY

-  EXISTING BUILDING FABRIC
-  PROPOSED NEW BUILDING FABRIC

revision	description	date	initials
-	ISSUED FOR PLANNING	11.02.21	KMH

residence one
LONDON

LUXURY PROPERTY DEVELOPMENTS

Residence One London
info@residenceone.co.uk
www.residenceone.co.uk
+44(0) 203 876 4912

project no.	drawing no.	rev
5007	(PL)103	-


drawing	PROPOSED SECTION AA & BB	scale	1:50 @ A1 1:100 @ A3
date	20.11.20	drawn	WB


project	27 Graham Terrace	checked	
	London, SW1W 8JE	printed	

client Longfield
Do not scale off this drawing.
Only work from figured dimensions and check all dimensions on site prior to commencement of work. Report any discrepancies to the architect or designer immediately.
All designs are property of Residence One and cannot be used without their written consent.
All printed specifications and copyrights are property of Residence One.


A PROPOSED SECTION AA
1:100

B PROPOSED SECTION BB
1:100

 


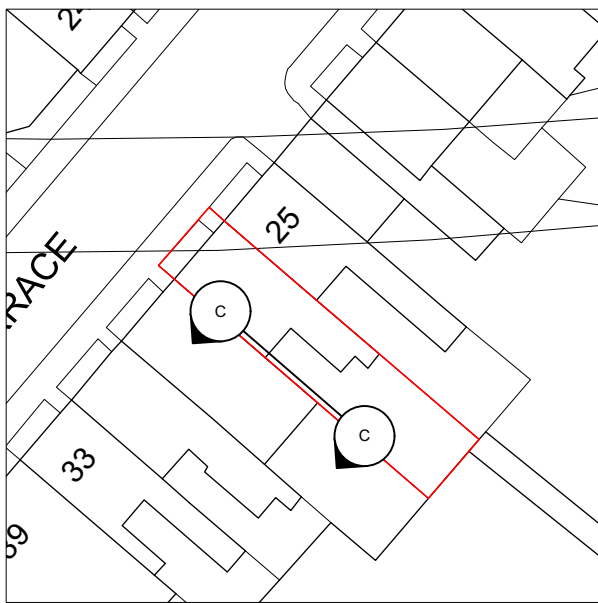

KEY PLAN
NTS

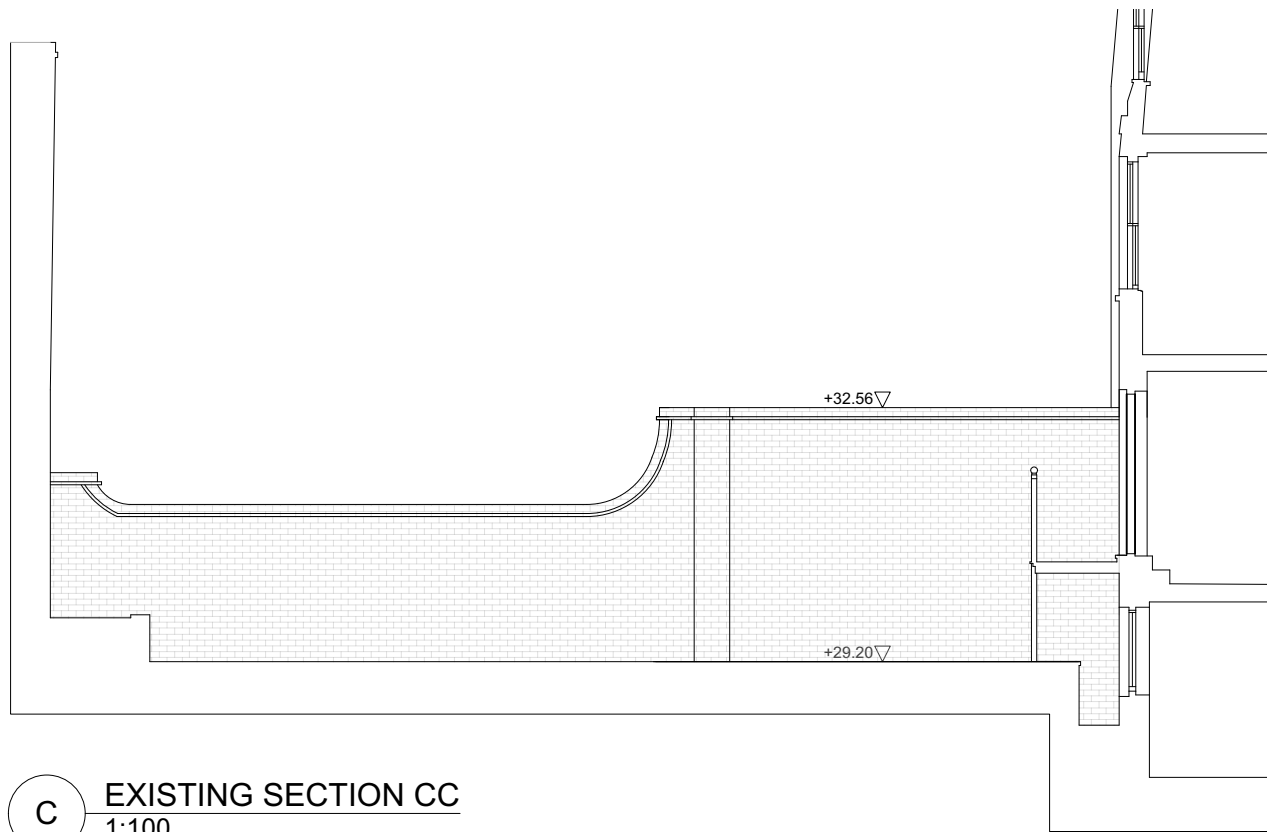

C EXISTING SECTION CC
1:100

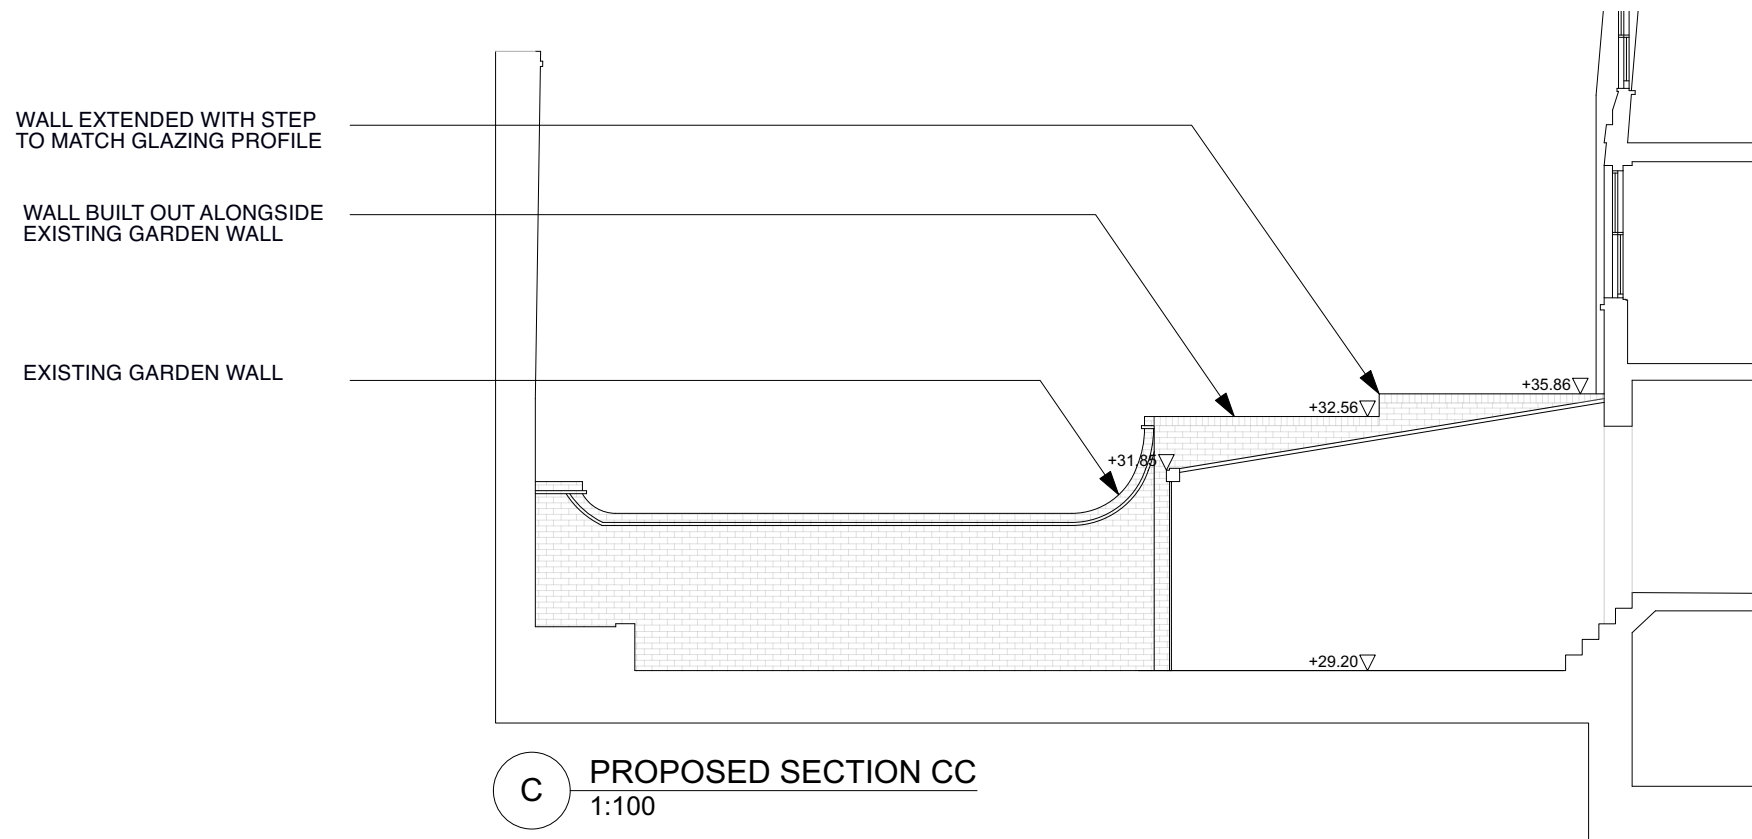



C PROPOSED SECTION CC
1:100

GENERAL NOTES:
All dimensions to be checked on site prior to commencement of any works, and/or preparation of any shop drawings.
Sizes of and dimensions to any structural elements are indicative only. See structural engineers drawings for actual sizes / dimensions.
Sizes of and dimensions to any service elements are indicative only. See service engineers drawings for actual sizes and dimensions.
This drawing to be read in conjunction with all relevant Architect's drawings, specifications and other Consultants' information.
Inform the Architect before any work starts if this drawing exceeds the quantities in any way.
This drawing is copyright. Do not reproduce it without written permission.

DO NOT SCALE FROM THIS DRAWING.

KEY

-  EXISTING BUILDING FABRIC
-  PROPOSED NEW BUILDING FABRIC

revision	description	date	initials
-	ISSUED FOR PLANNING	11.02.21	KMH

residence one
LONDON

LUXURY PROPERTY DEVELOPMENTS

Residence One London
info@residenceone.co.uk
www.residenceone.co.uk
+44(0) 203 876 4912

project no.	drawing no.	rev
5007	(PL)104	-

drawing	scale	date	drawn	checked	printed
EXISTING & PROPOSED SECTION CC	1:50 @ A1 1:100 @ A3	20.11.20	WB		

project	client
27 Graham Terrace London, SW1W 8JE	Longfield

Do not scale off this drawing.
Only work from figured dimensions and check all dimensions on site prior to commencement of work. Report any discrepancies to the architect or designer immediately.
All designs are property of Residence One and cannot be used without their written consent.
All printed specifications and copyrights are property of Residence One.