


# EXISTING ARRANGEMENT - FOR PROPOSED SEE SHEET 2 OF THESE PLANS



EXISTING REAR ELEVATION

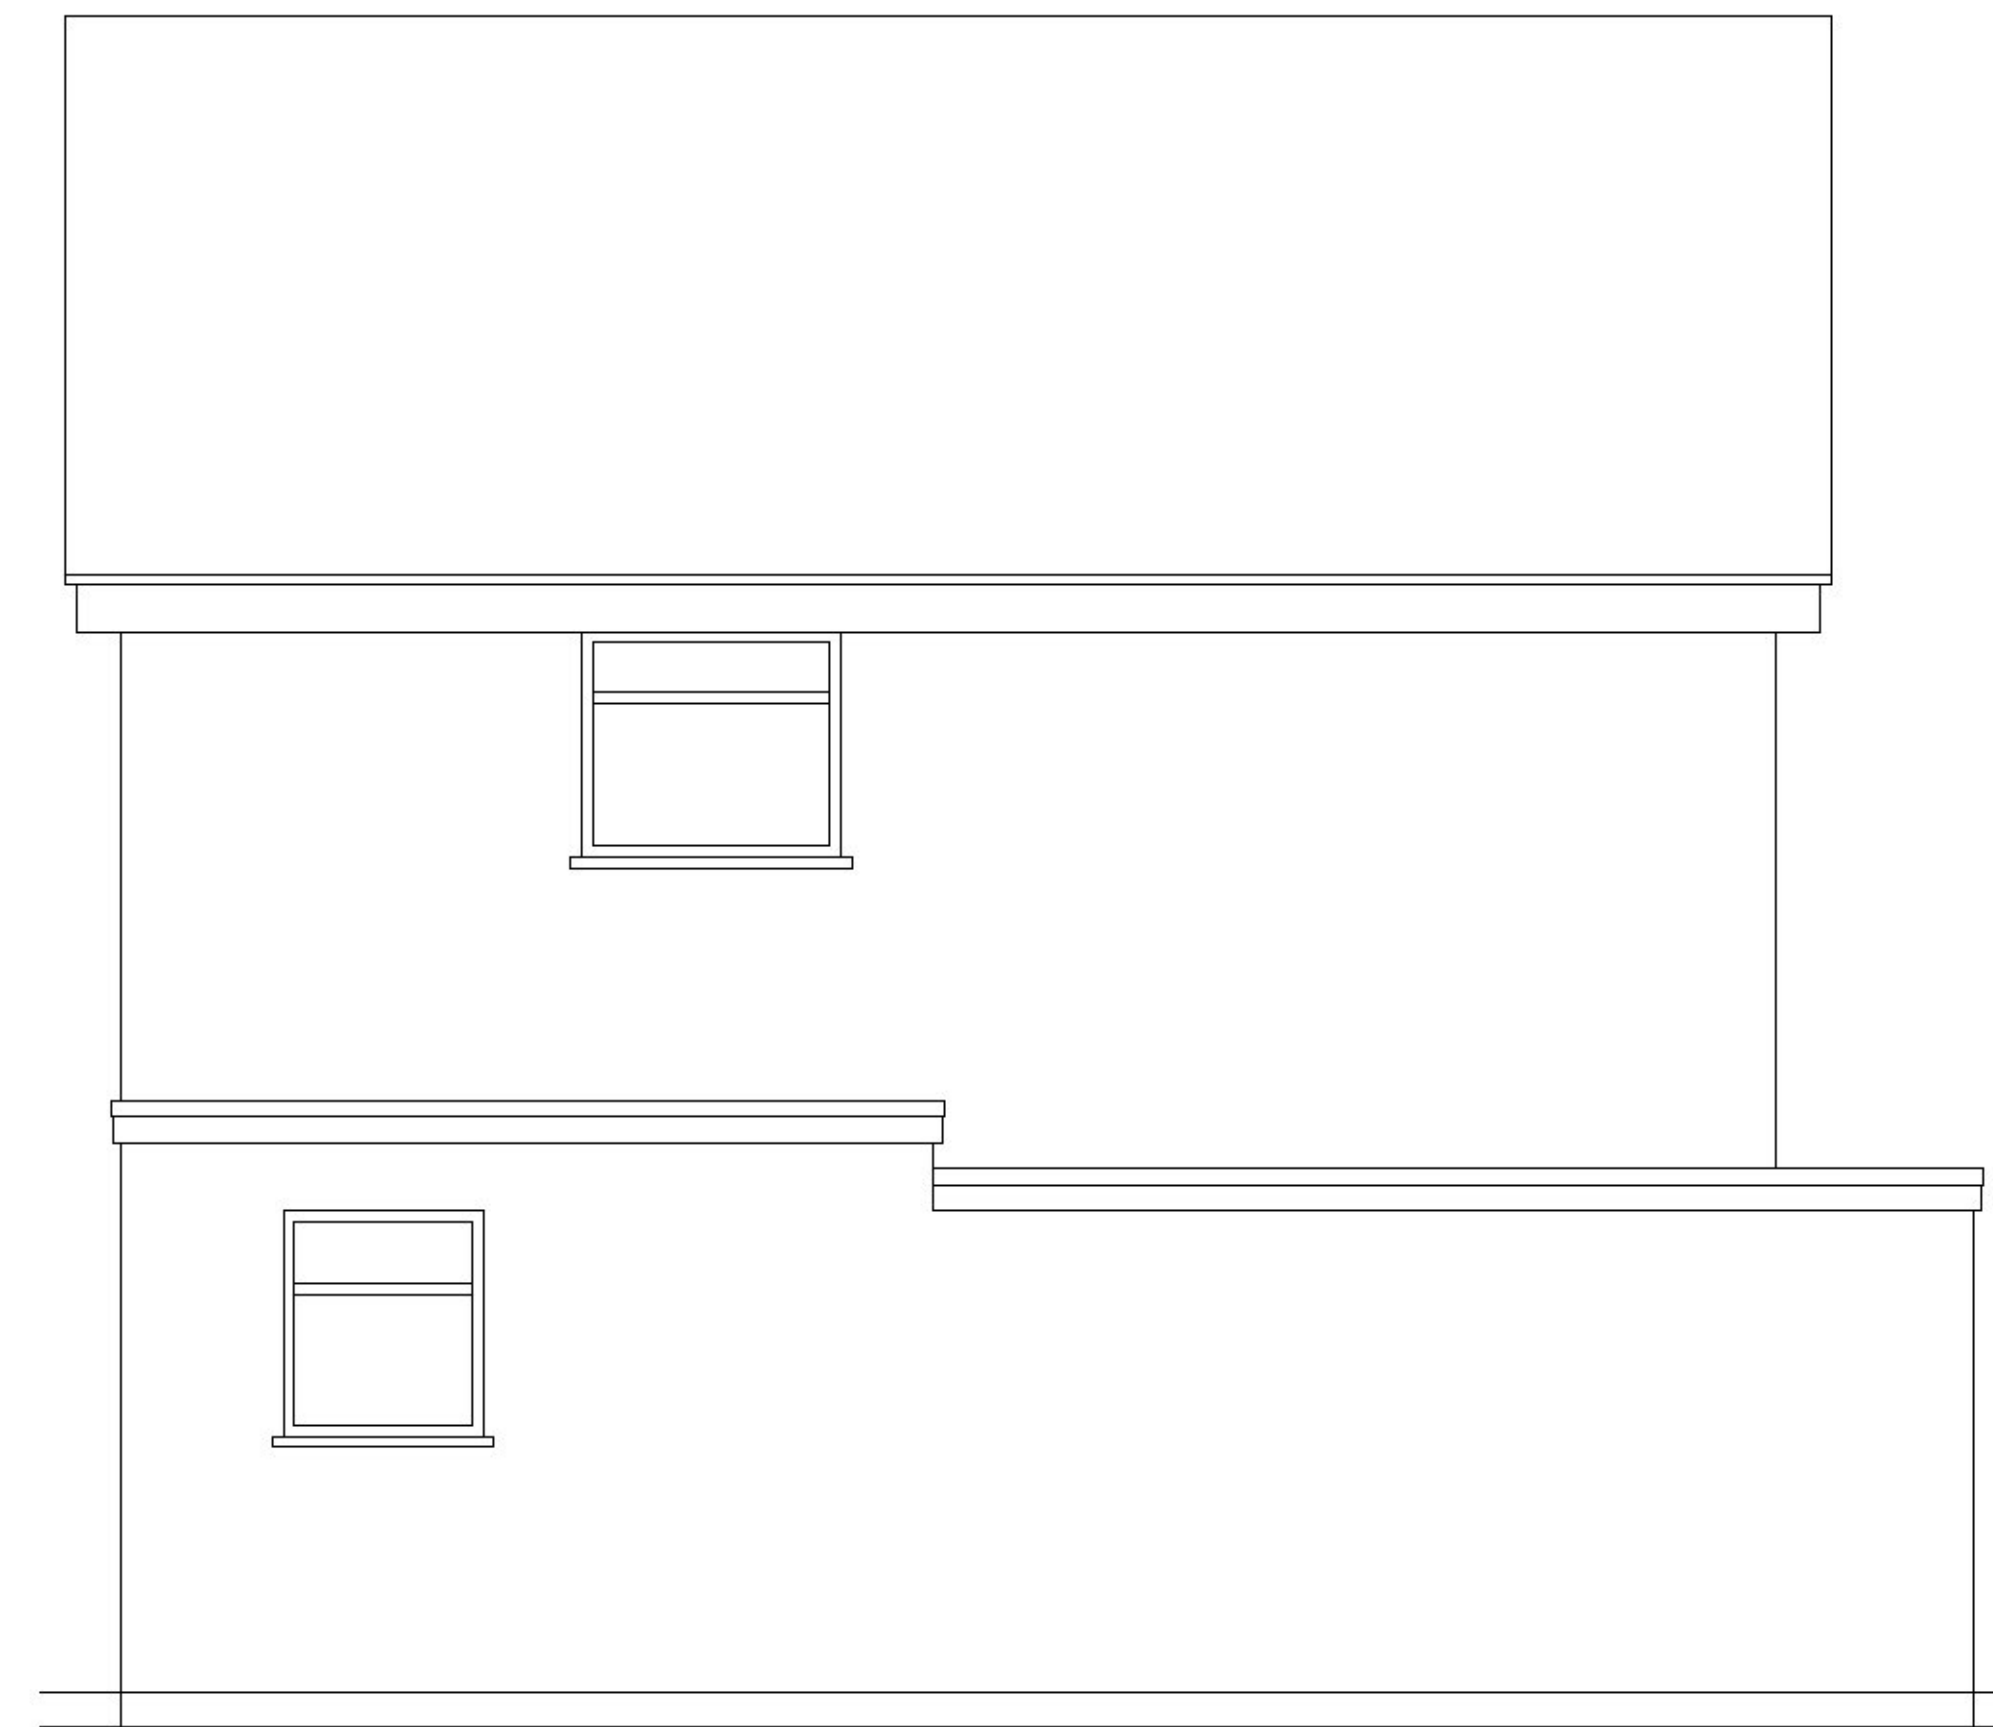

EXISTING SIDE ELEVATION




EXISTING FRONT ELEVATION




EXISTING SIDE ELEVATION

EX. FOUL IC

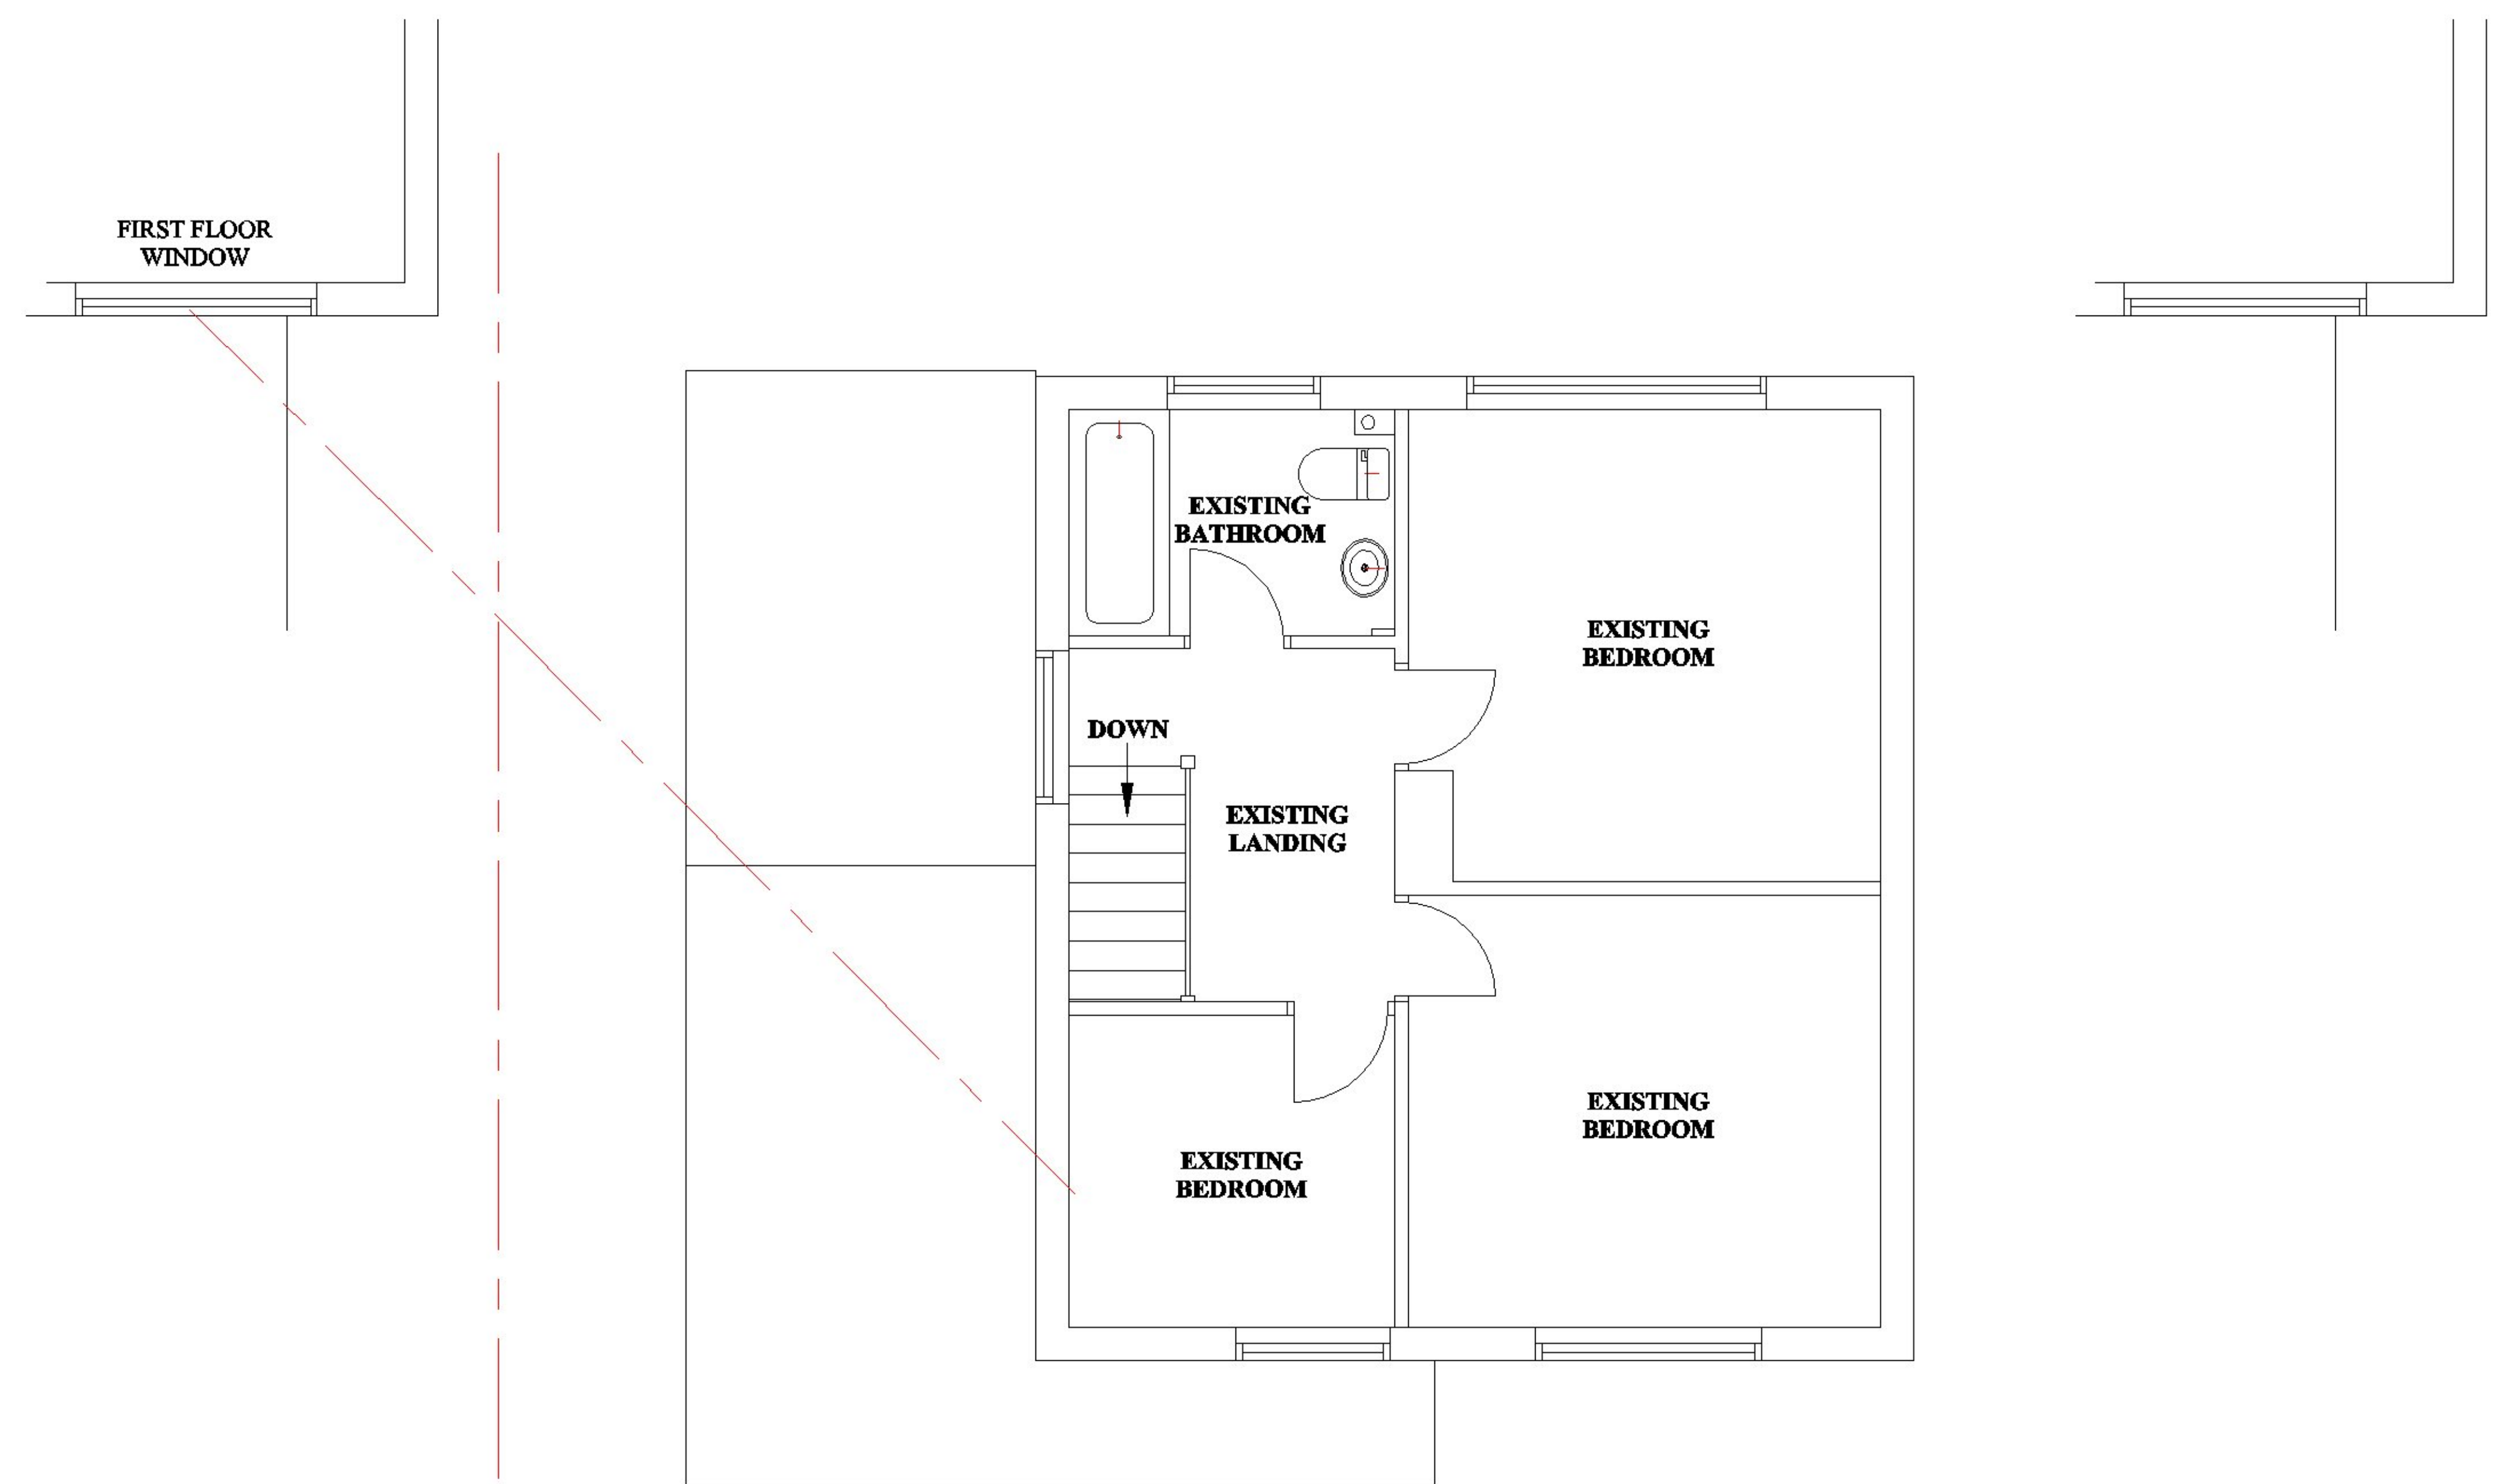


EXISTING FIRST FLOOR PLAN

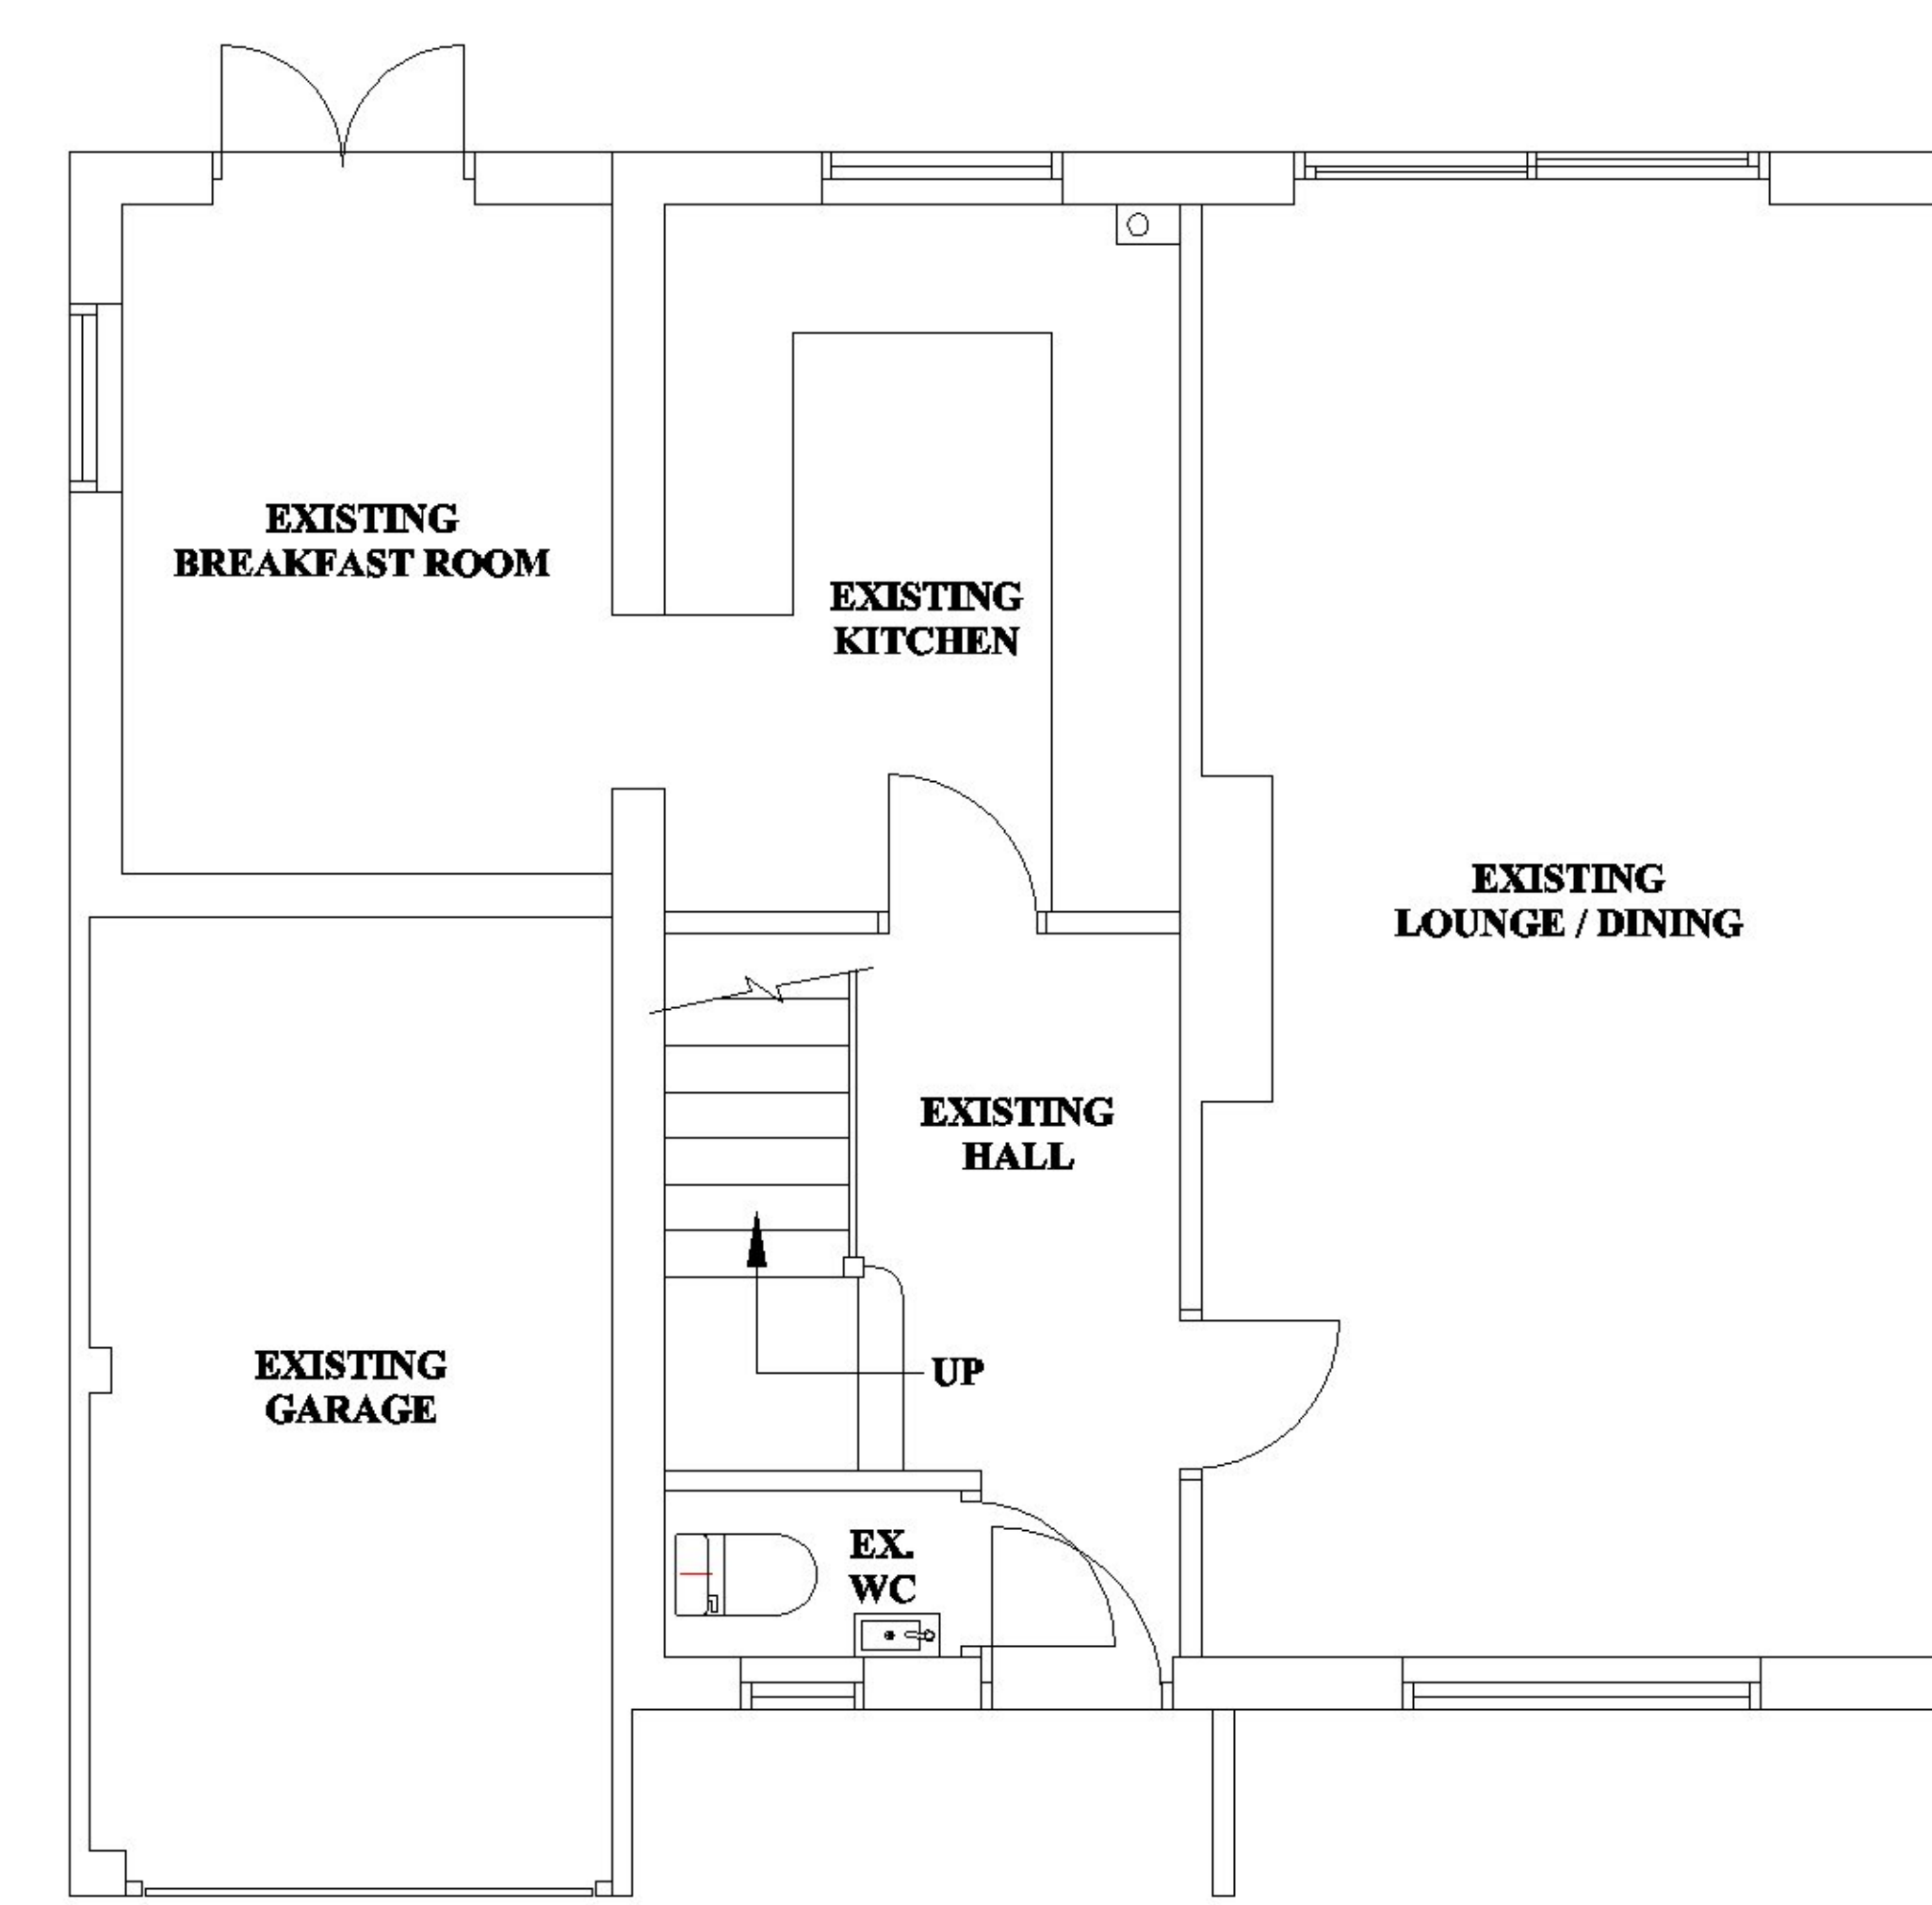

EXISTING GROUND FLOOR PLAN

SCALES WHEN PRINTED @ 1:50  
ON PAPER SIZE A1

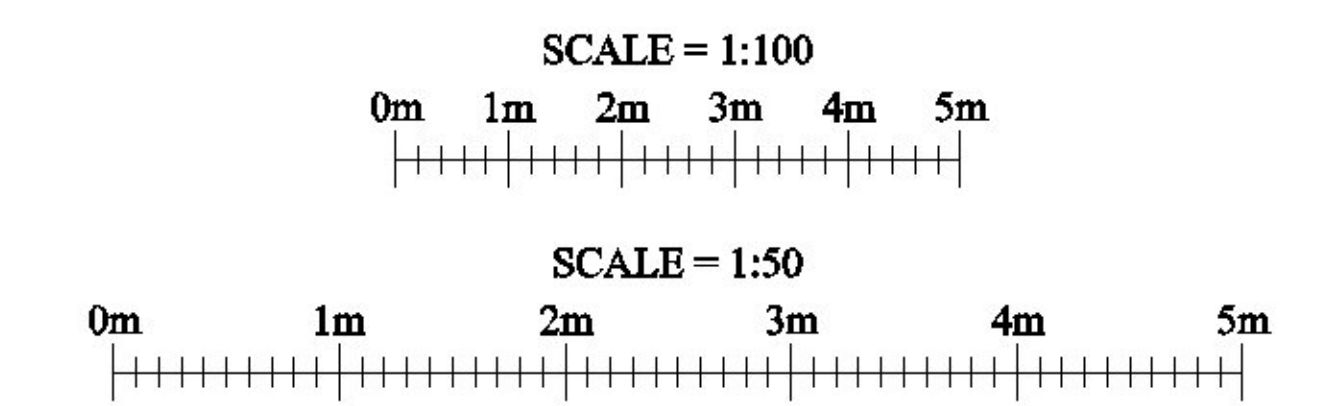

SCALE BARS

PROJECT-  
PROPOSED PART SINGLE STOREY  
& PART 2 STOREY REAR & SIDE  
EXTENSIONS AND SINGLE STOREY FRONT  
EXTENSION AND INTERNAL  
RE ARRANGEMENTS

TITLE-  
**17 WARE ROAD  
TONWELL  
HERTS.**

SCALE- **1:50** JOB/DRG. No-  
DATE- **Feb 2021** **2021-012A**  
(SHEET 1 OF 2)

**PLANS TO EXPAND**  
Architectural Services

'The Drawing Office',  
97 Mildmay Road, Stevenage, Hertfordshire.  
SG1 5RS  
Tel (01438) - 237407