


Holly Grove Road.

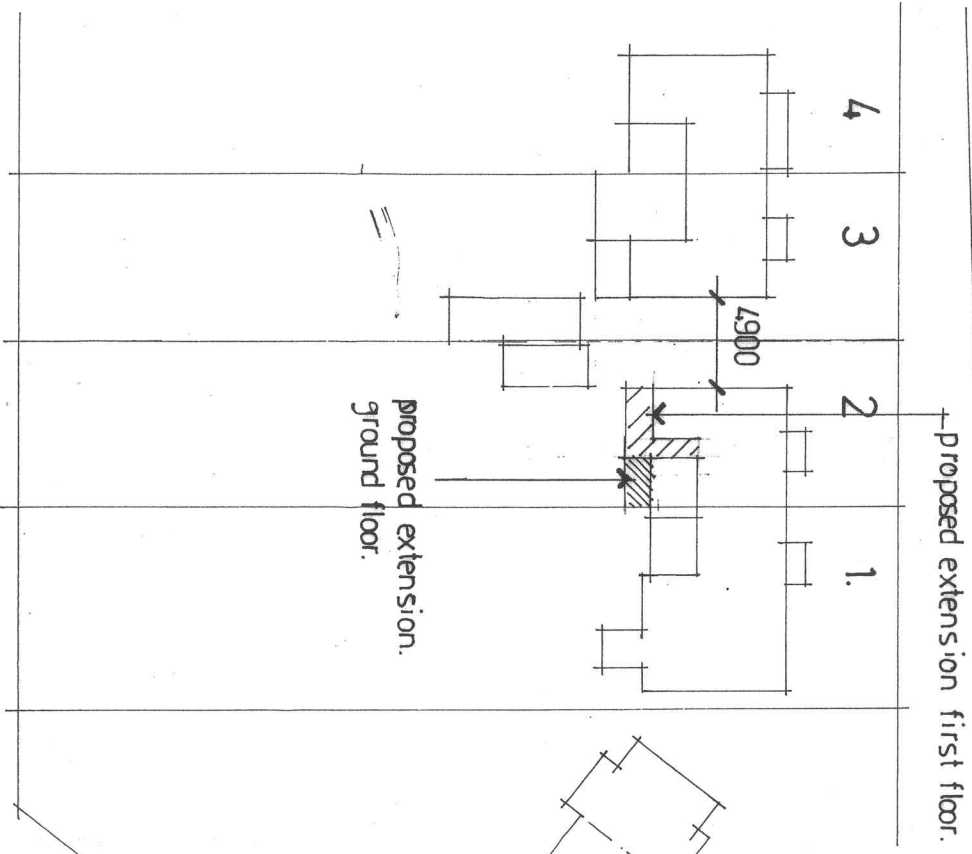


proposed extension first floor.

proposed extension ground floor.


4900

4 3 2 1.

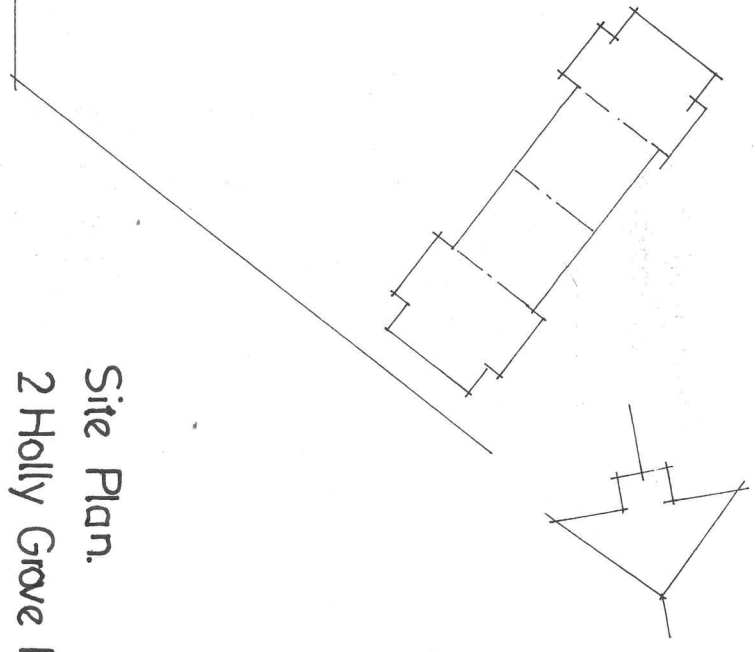

Proposed Site Plan.

scale 1:500

 

drawing no: 18604/21/01.

Site Plan.
2 Holly Grove Road. BRAMFIELD. SG14 2QH.