




Approved Rear Elevation.



Approved Side Elevation.



Proposed Rear Elevation.

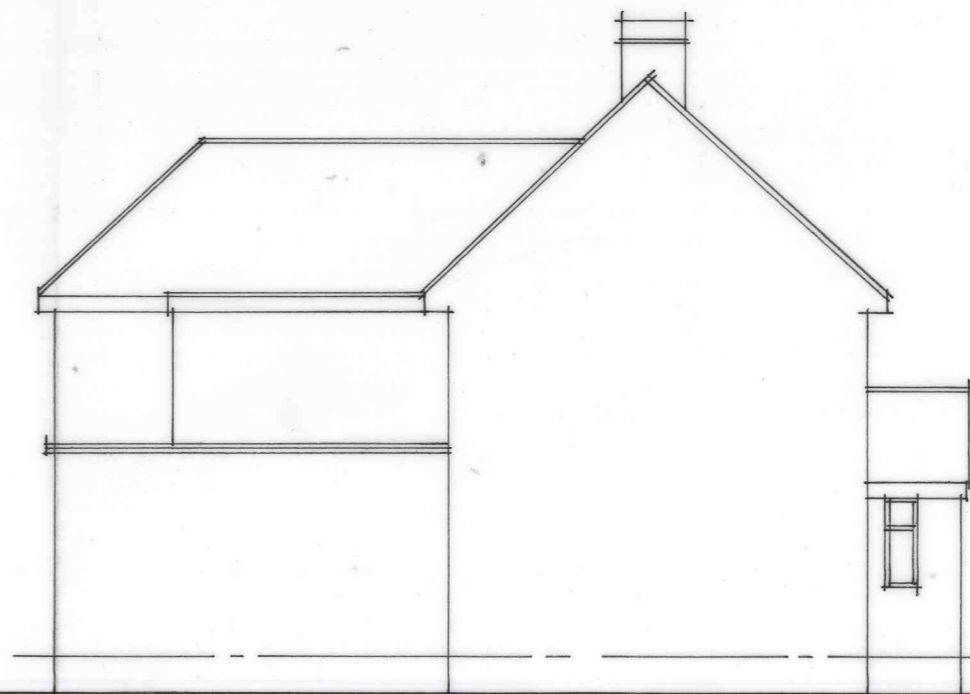

Proposed Side Elevation.



scale 1:100

JRA Design Associates

tele: 01992 551507 mob: 07793 110987

project: Proposed extensions and alterations.

site: 2 Holly Grove Road. BRAMFIELD. SG14 2QH.

date: February 21. rev:

drawing no: 18604/21/02.